


KEY

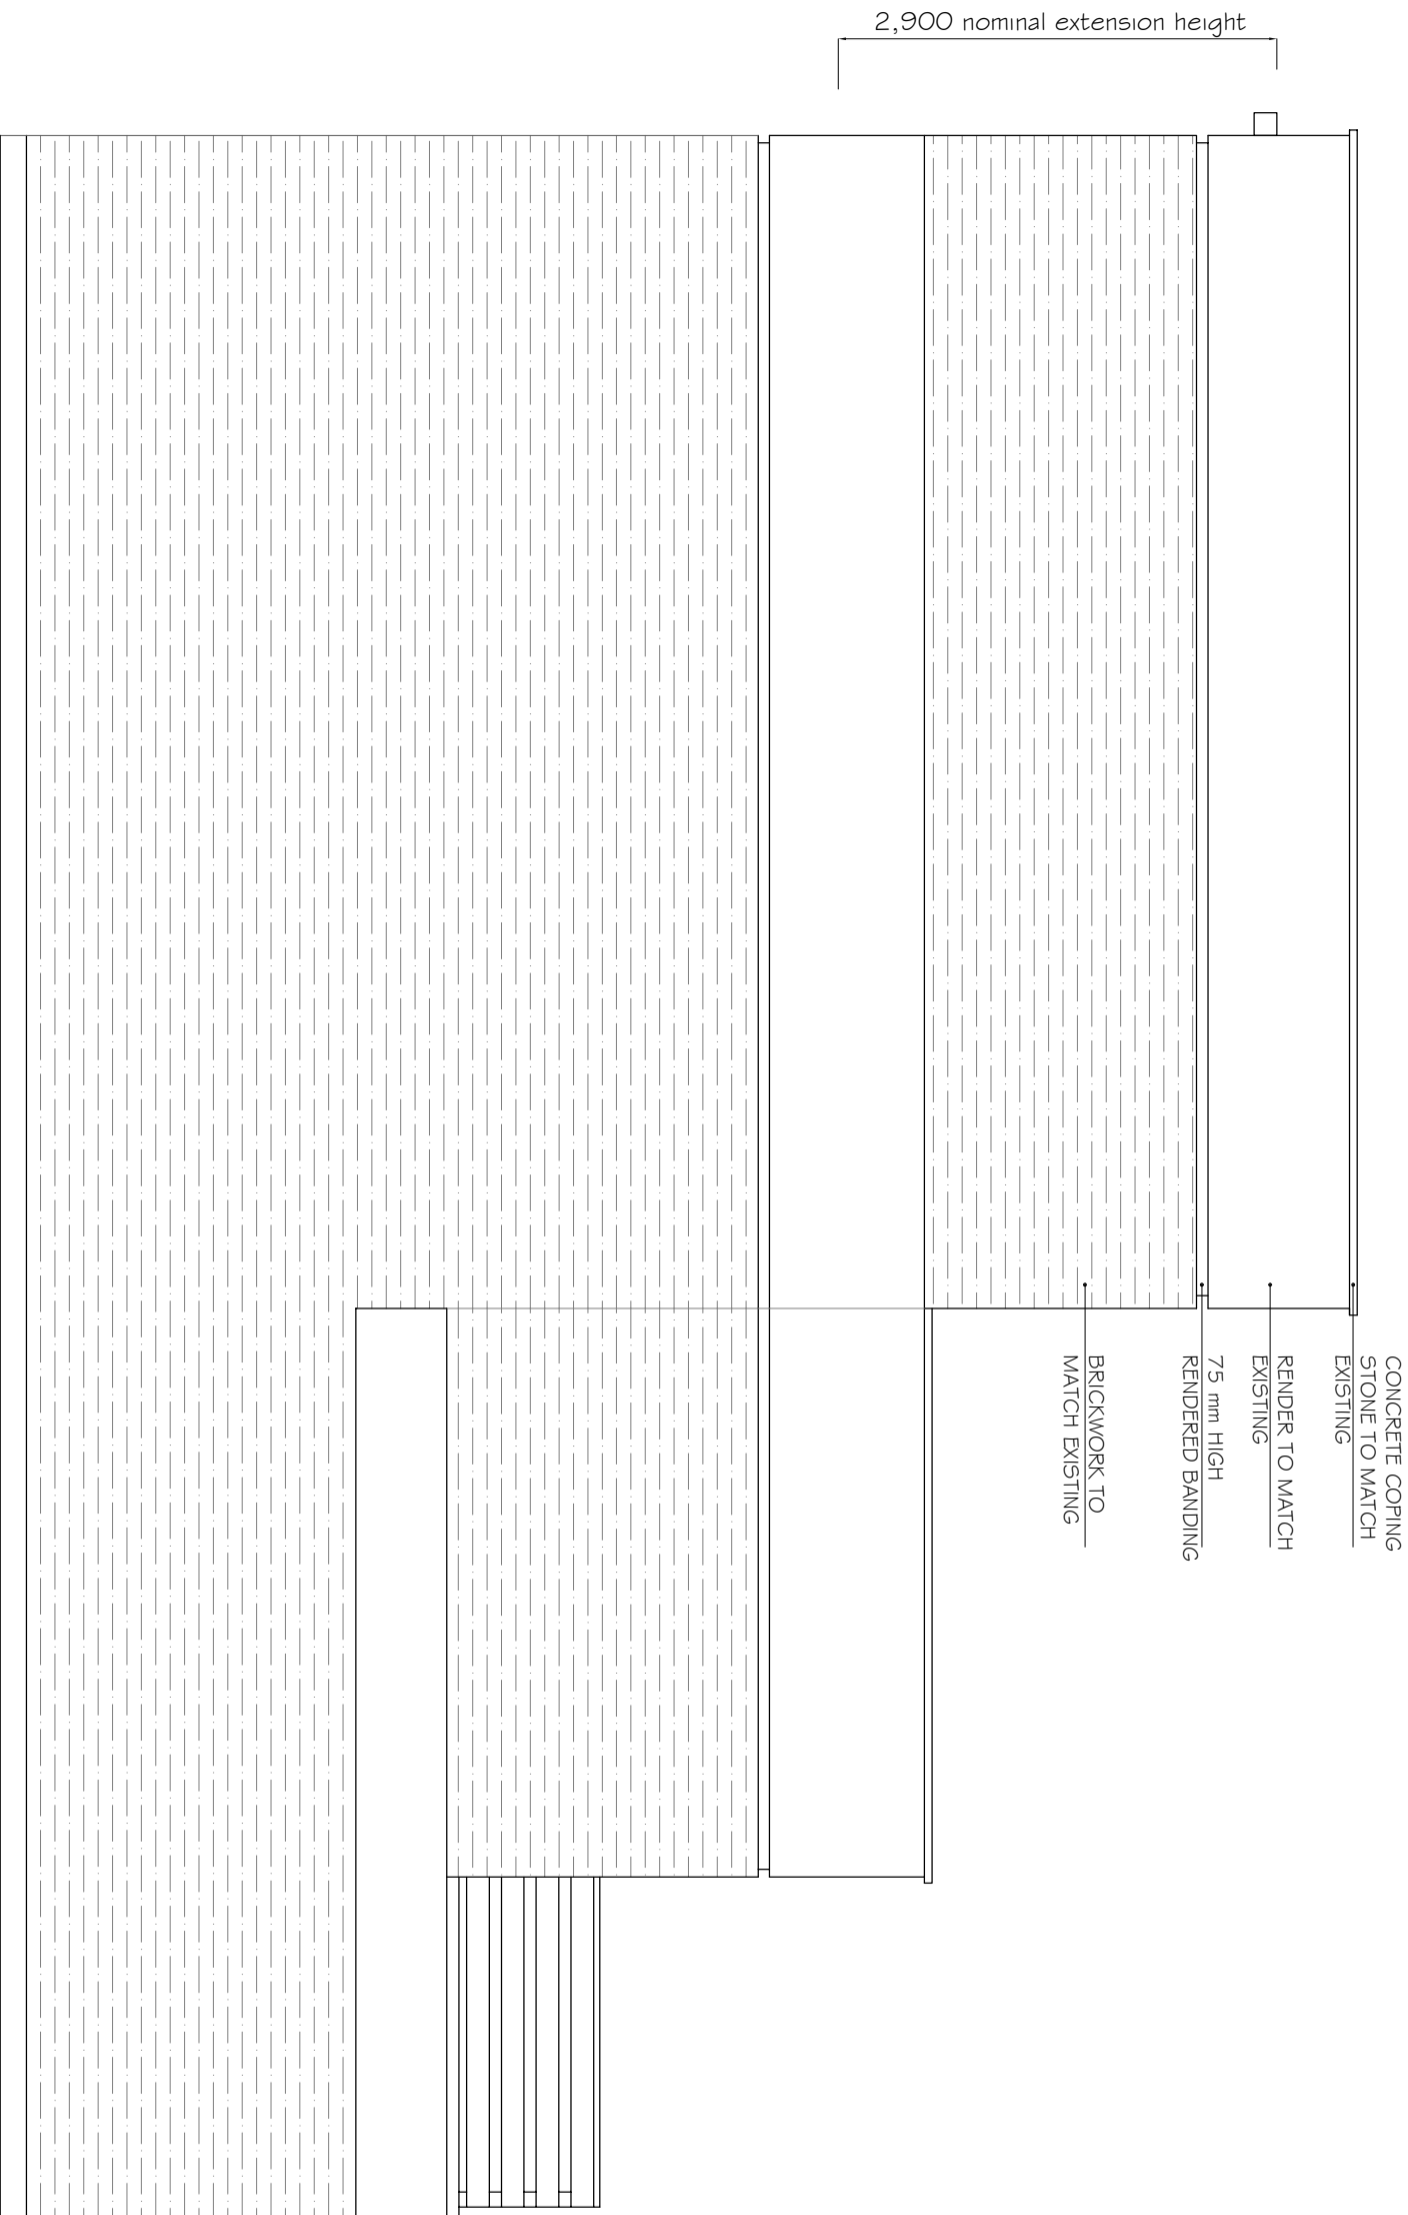

NOTES
1. Do not scale & cut this drawing.
2. Report all drawing errors, omissions and discrepancies to the architect/designer.
3. Report all drawing errors, omissions and discrepancies to the architect/designer.

KASIA WHITFIELD DESIGN

KASIA WHITFIELD@GMAIL.COM
1,003 WINDERS
M. 07789203533

JOB 21 HAWTREY ROAD
LONDON NW3 3SS
TITLE PROPOSED SIDE ELEVATION (NORTH)

DATE	SCALE	STATUS
2022.05.06	1:50@A3	PLANNING

PROJECT NO.	DRAWING NO.	REVISION
HR21	PP9	