

22 BEDFORD SQ

LONDON
WC1B 3HH


EXISTING FACADE ELEVATION

SCALE 1:50 @A1
1:100 @A3



27.04.22
DS

THIRDWAY

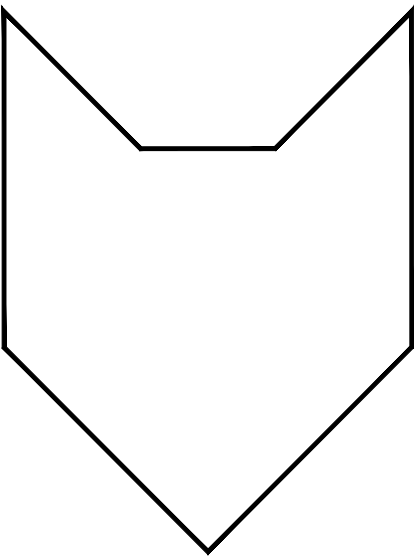


22 BEDFORD SQ

LONDON
WC1B 3HH

PROPOSED FACADE ELEVATION

SCALE 1:50 @A1
1:100 @A3

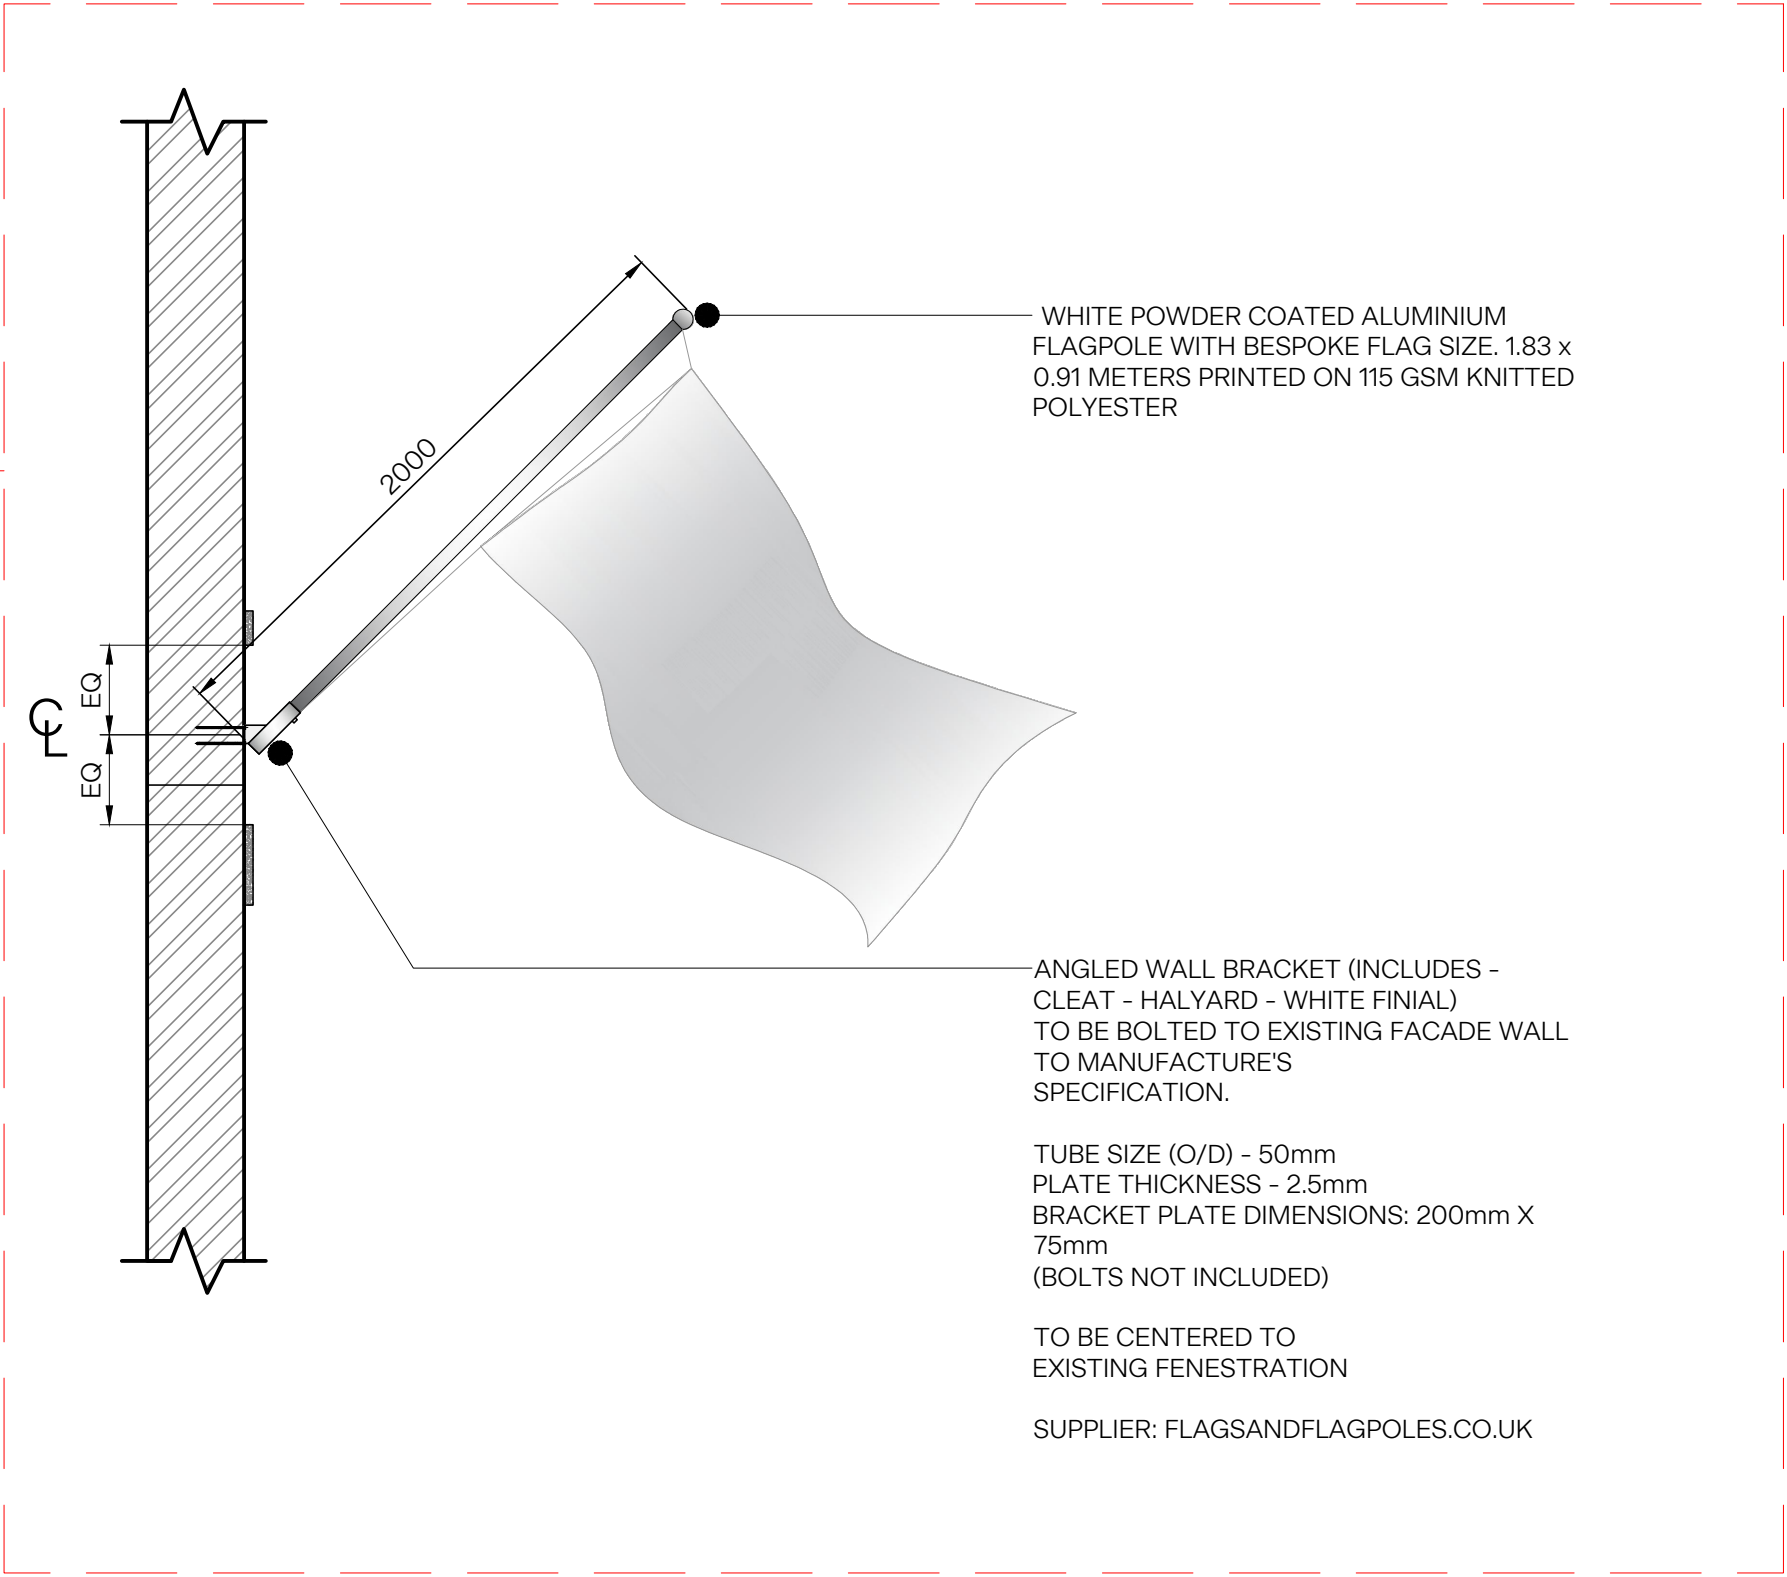

Call Out Section Detail
Scale: 1:25@A1

OPTION 1

27.04.22
DS

THIRDWAY