



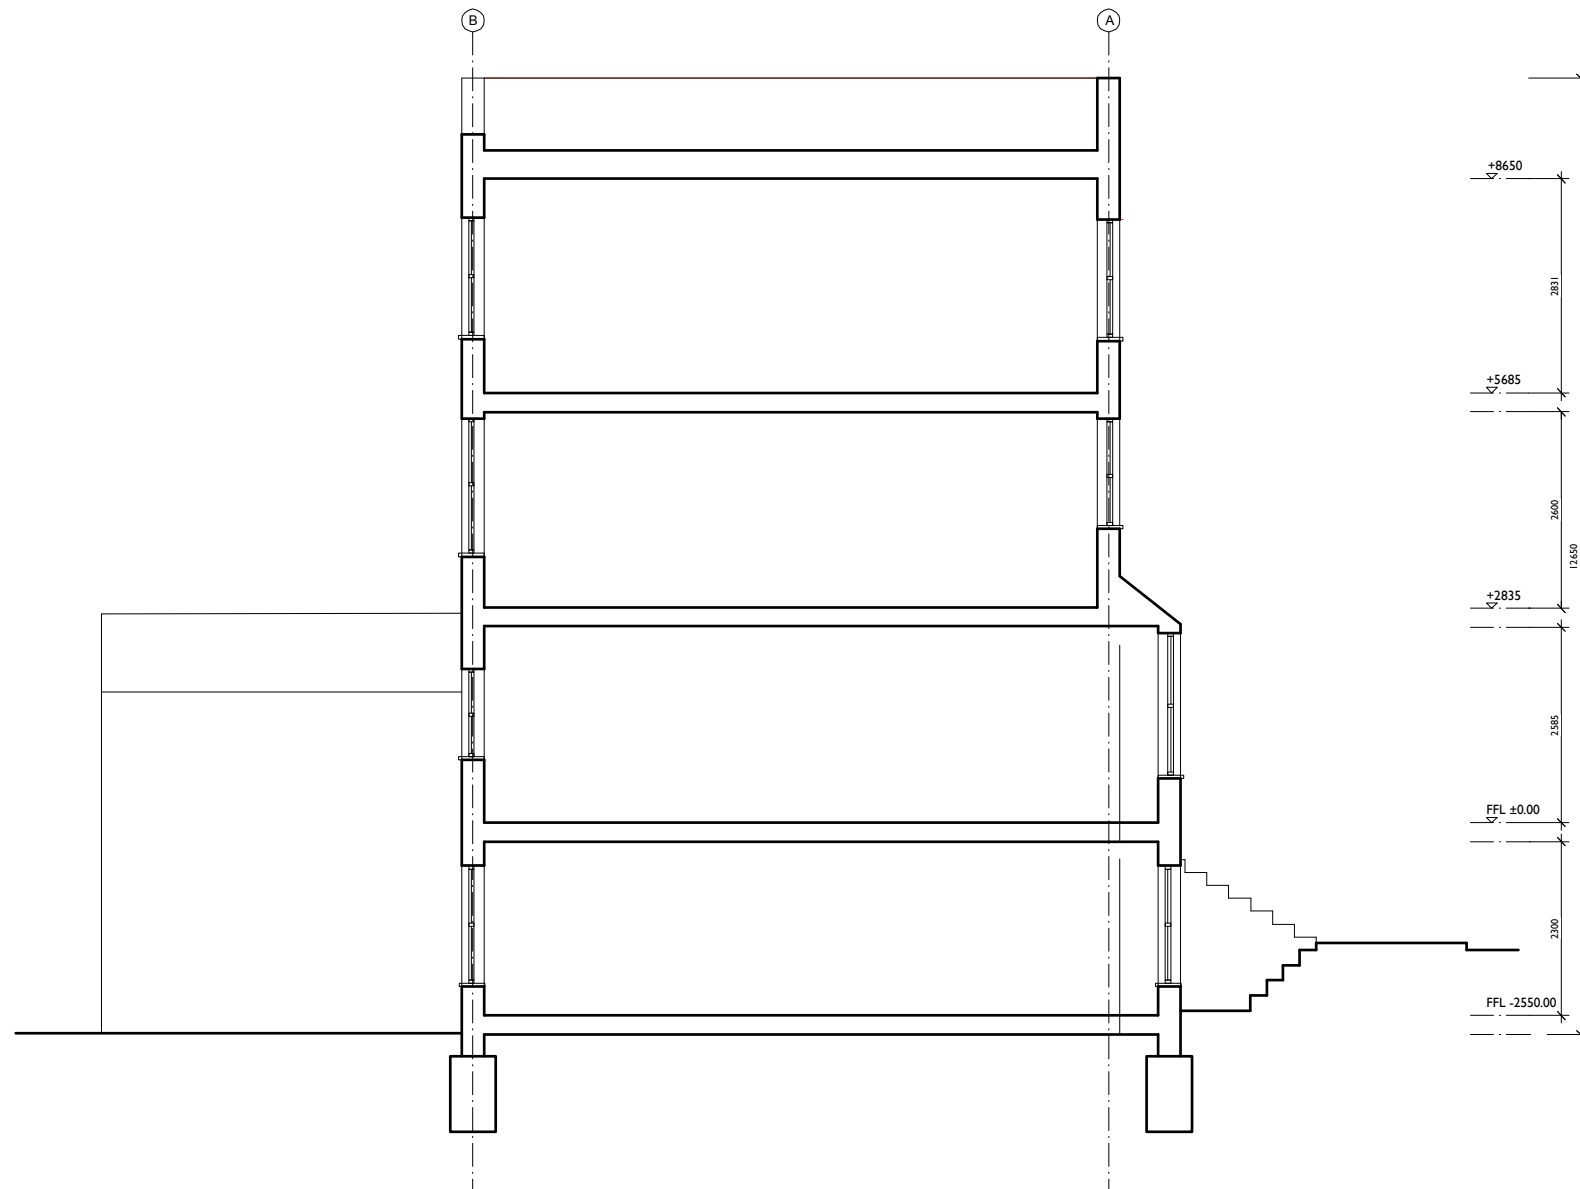

SECTION A

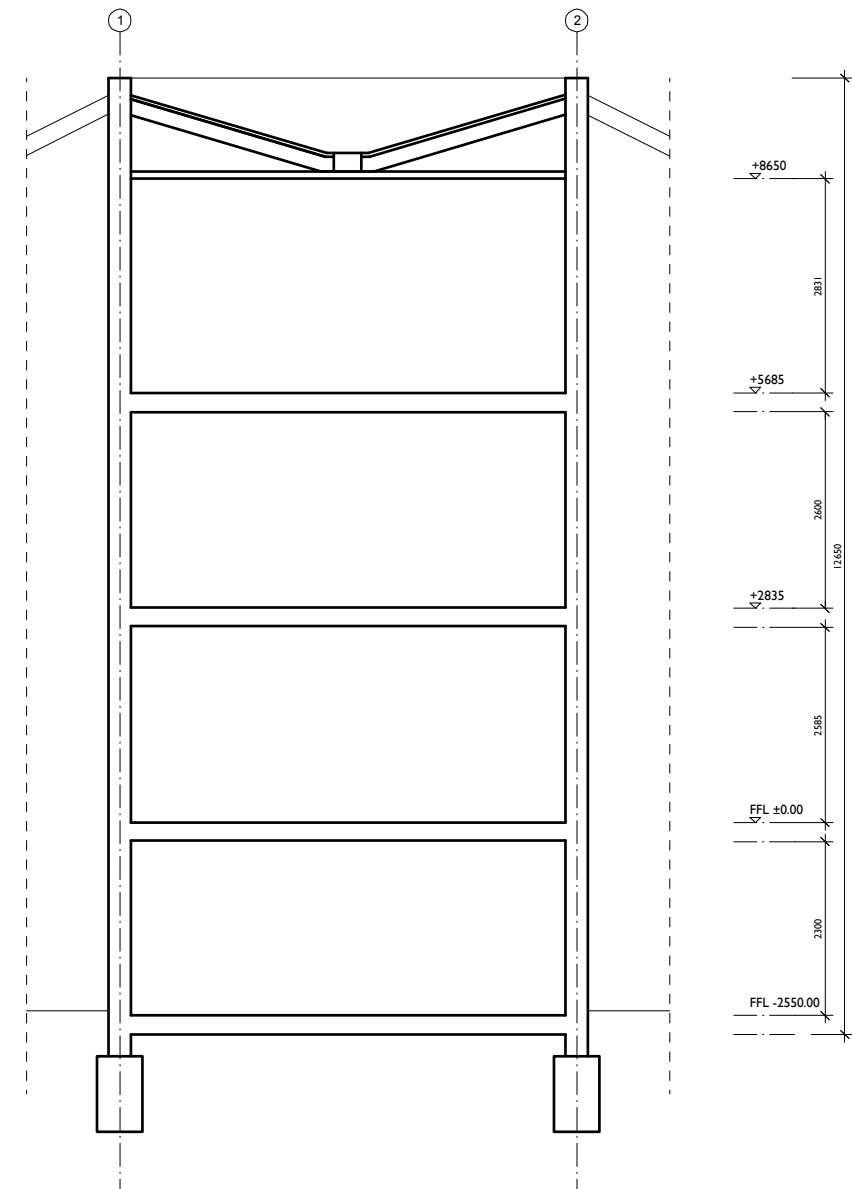

SECTION B

MARTINS CAMISULI Unit I, 2A Oakford Road, London NW5 1AH Tel 020 7267 86 22

JOB TITLE: 20 Churchill Road
DRWG TITLE: Existing Sections
DRWG NO: MC/221(01)_03
SCALE: 1:100 @ A3
DATE: April 2022

REVISION:

**ALL DIMENSIONS INDICATED ON THIS DRAWING ARE SUBJECT TO ALTERATIONS ONCE ON SITE.
 CONFIRM ALL DIMENSION ON SITE PRIOR TO ORDERING AND CONSTRUCTION**

Scale bar

