


NOTE

THIS DRAWING IS TO BE READ IN CONJUNCTION WITH ALL OTHER RELEVANT DRAWINGS AND SPECIFICATIONS
THIS DRAWING HAS BEEN PREPARED FOR IDENTIFICATION PURPOSES ONLY. VERIFICATION OF DRAWN INFORMATION TO BE CARRIED OUT BY CONTRACTOR PRIOR TO OTHER USE. ALL DIMENSIONS TO BE CHECKED ON SITE, AND SUCH DIMENSIONS TO BE THE CONTRACTORS RESPONSIBILITY. DRAWING ERRORS AND OMISSIONS TO BE REPORTED TO THE CONTRACT ADMINISTRATOR.

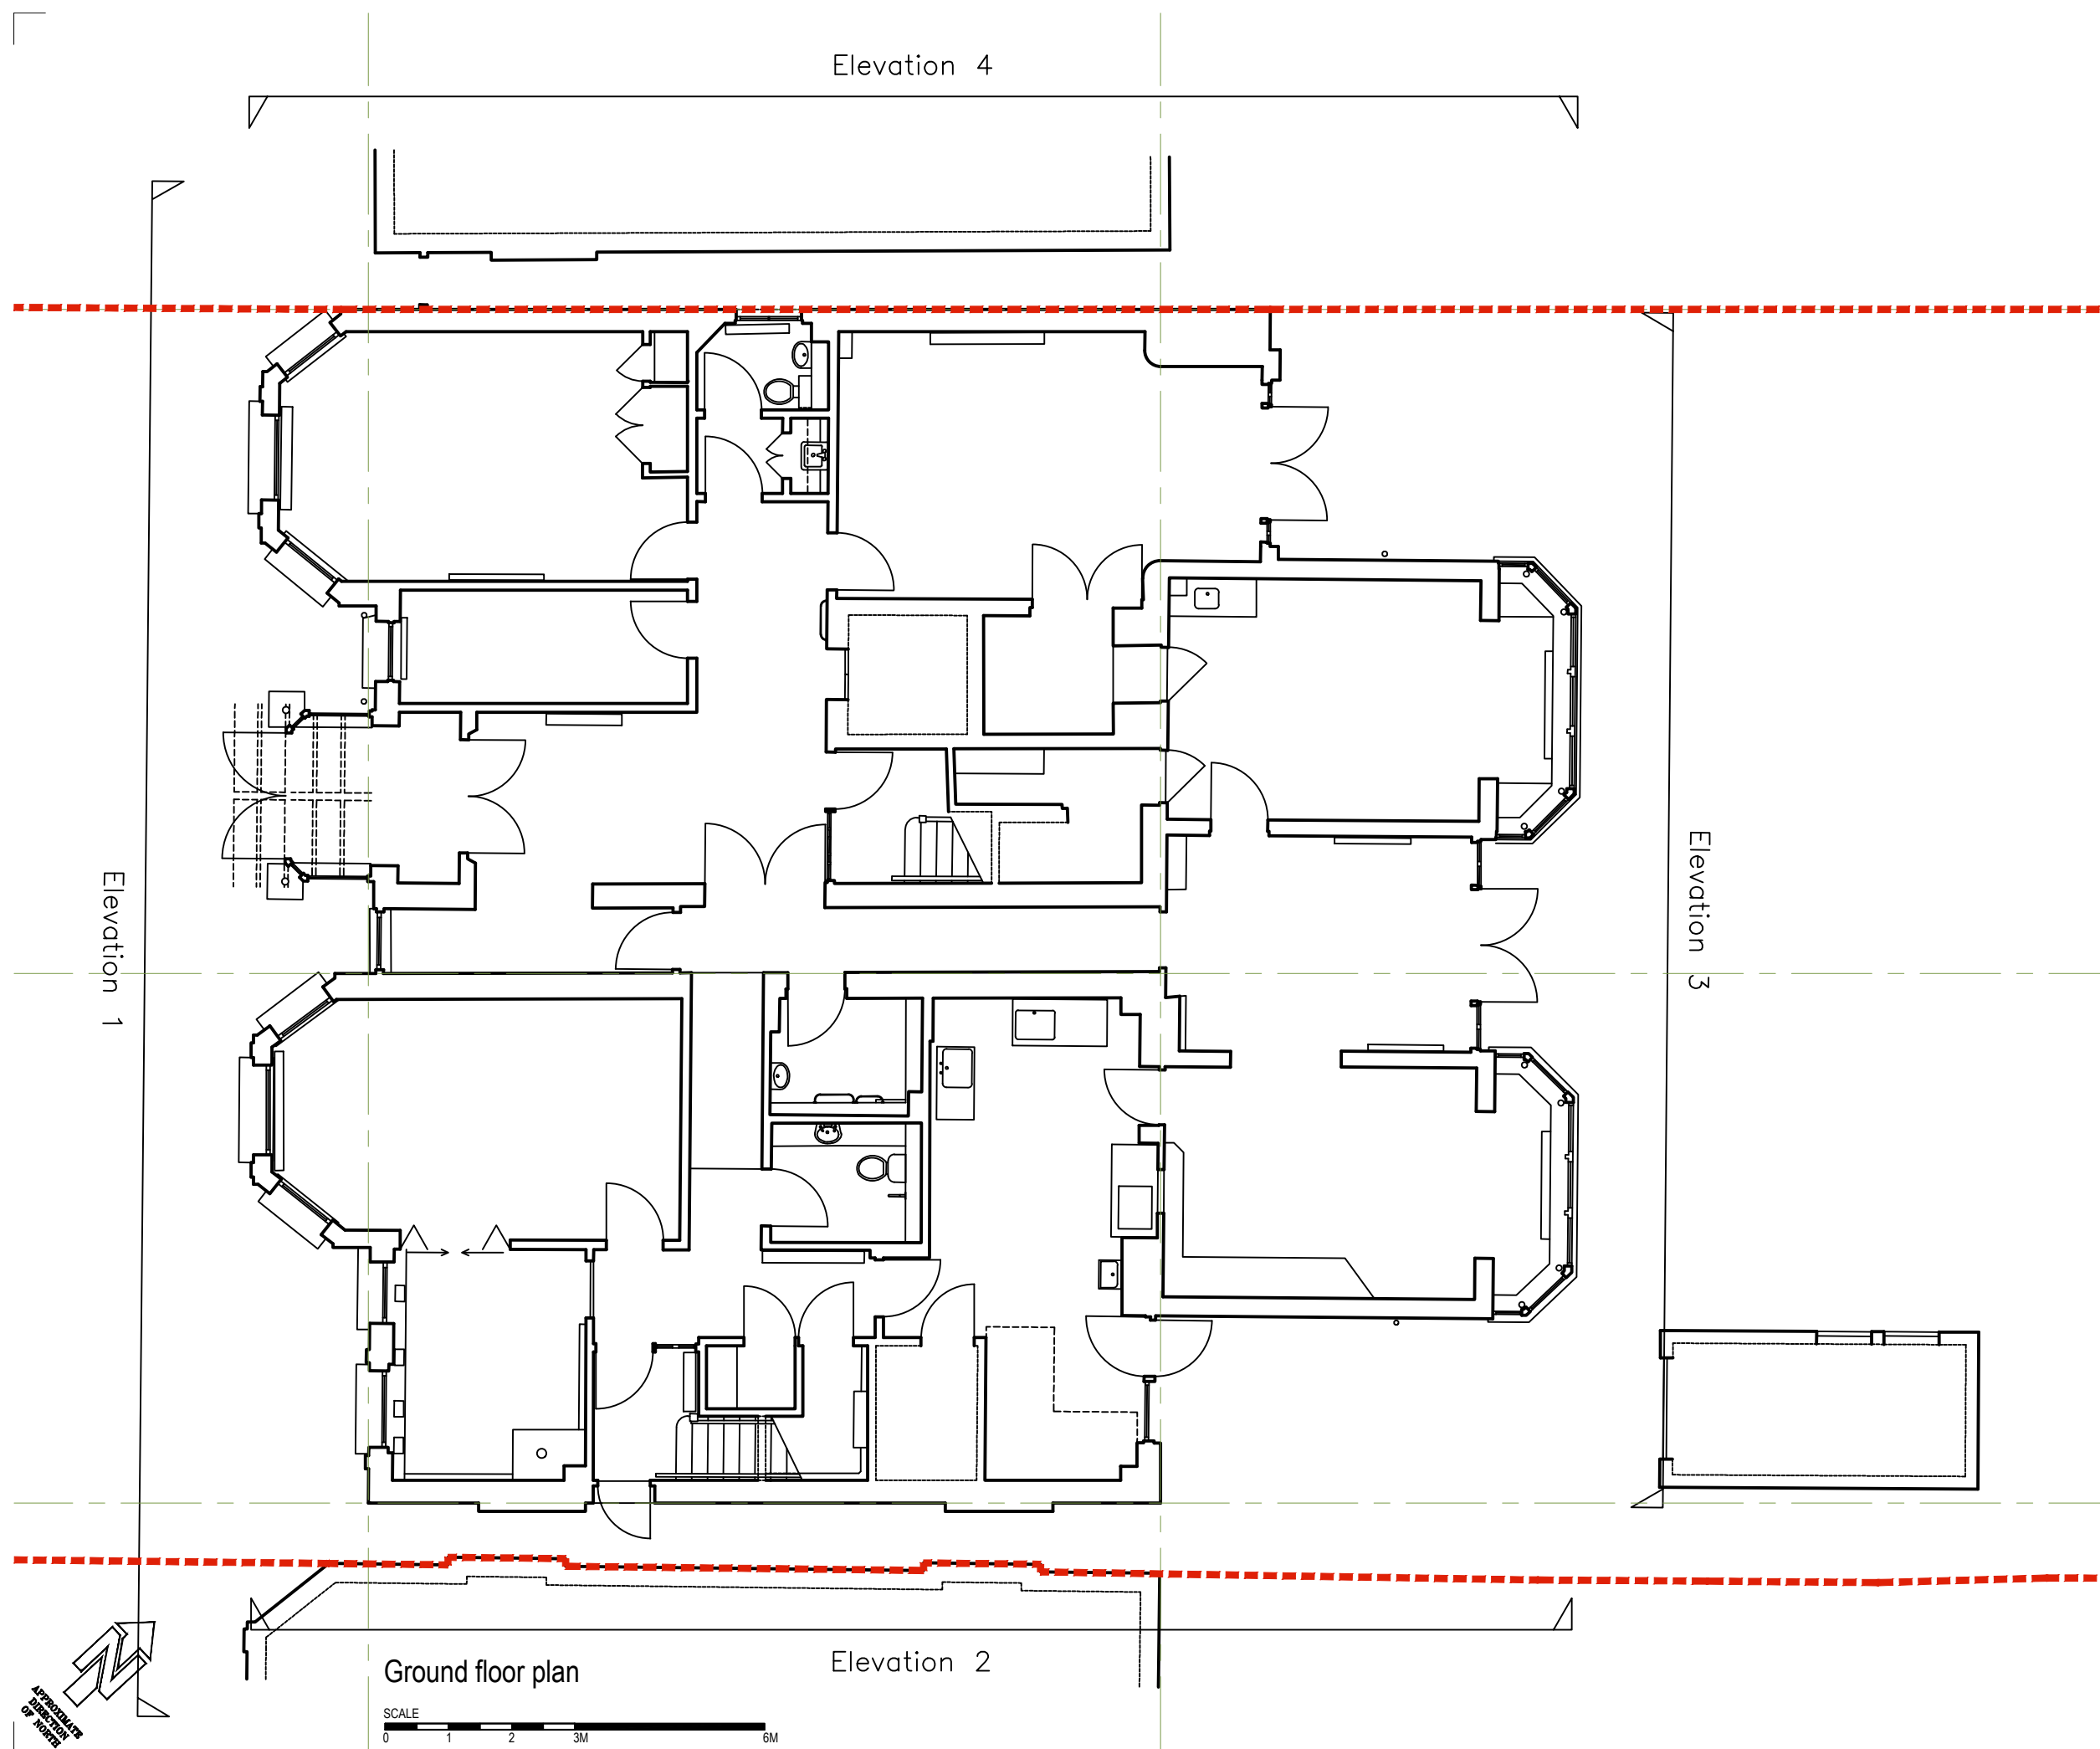

REVISION	DATE

Eveleigh Designs

rupert@eveleighdesigns.co.uk		no	
jocelyn@eveleighdesigns.co.uk		21/10	
tel 07722 830254			
project	96-98 SHOOT UP HILL	no	
	LONDON NW2		
drawing	EXISTING GROUND FLOOR	no	
	PLAN	SV 01	
scale	date	drawn	checked
1:100@A3	07.04.21	RE	JLE

PLANNING