


Elevation A-A

Elevation and Part Section B-B

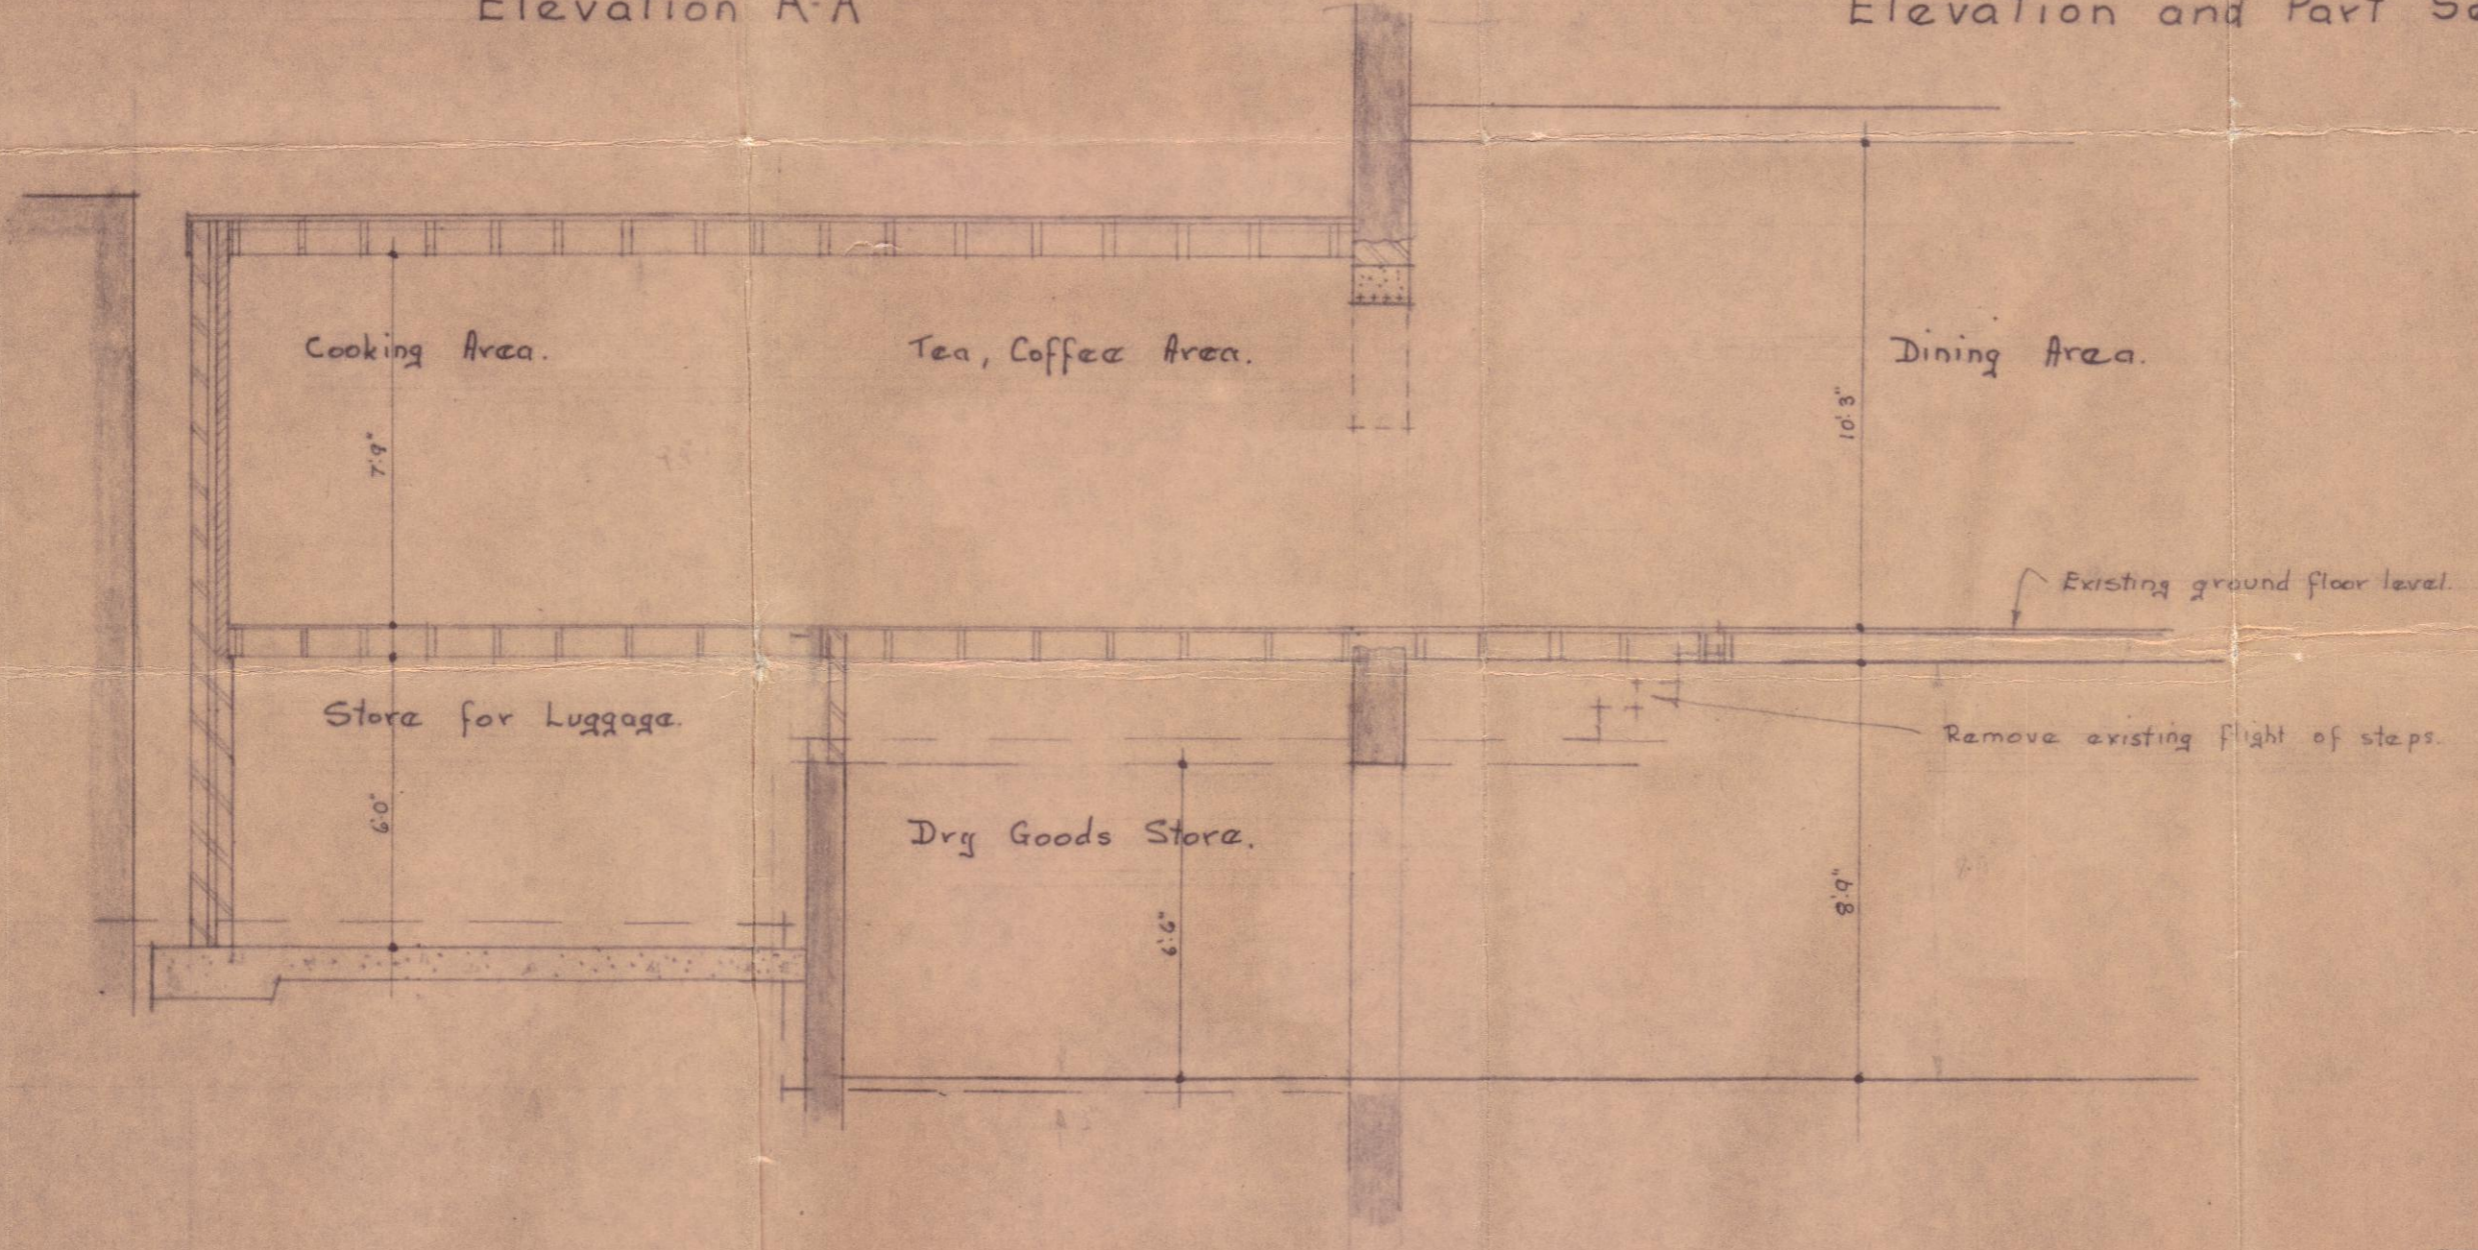

Section C-C.

LONDON BOROUGH OF CAMDEN  
 PLANS APPROVED  
 DISAPPROVED  
 2 DEC 1970  
 ON BEHALF OF THE COUNCIL

GREATER LONDON COUNCIL  
 9529 12AUG70  
 ARCHITECT'S REGISTRY

CAMDEN PLANNING  
 DEPARTMENT  
 19 AUG 1970  
 VOL. NO.  
 ACK.  
 REFERRED TO.

GTP/MIK/4/K/9513

National Westminster Bank Ltd.  
 15 Bishopsgate  
 London  
 E.C. 2  
 01-588-2700

Elevations and Sections of Kitchen Extension.  
 Bank Staff Hostel.  
 Cambria Hotel Cartwright Gardens W.C.1.

DRAWING No 1P / 1364 / 5.		REVISIONS	DATE BY
SCALE 1/4" = 1'0"	RAYMOND J. HUSBAND, R.I.B.A. CHARTERED ARCHITECT WALLINGTON.		DRAWN DJW.
DATE 11.8.70	Tel. 01-647-5516/7		APPROVED