



1 Community Centre Existing Elevation 01  
Scale: 1 : 100

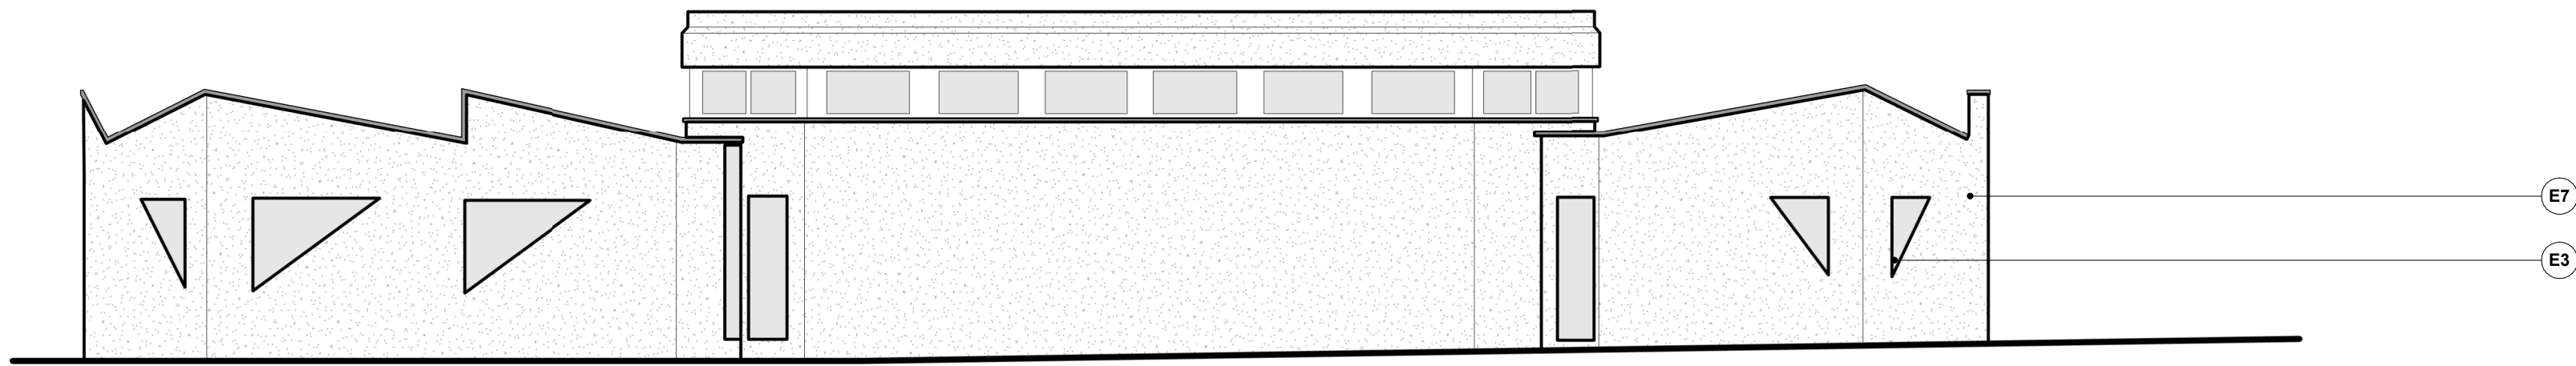


2 Community Centre Existing Elevation 02  
Scale: 1 : 100

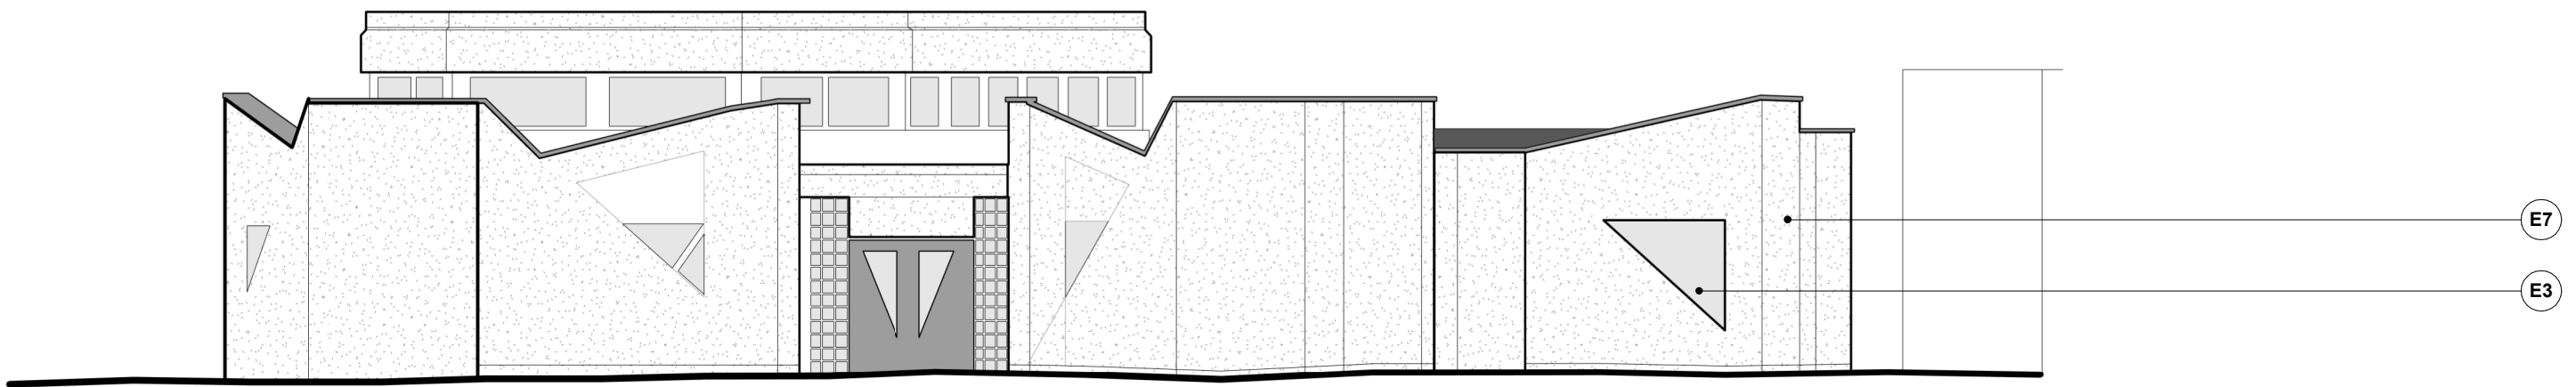

3 Community Centre Existing Elevation 03  
Scale: 1 : 100





4 Existing Community Centre Elevation 04  
Scale: 1 : 100

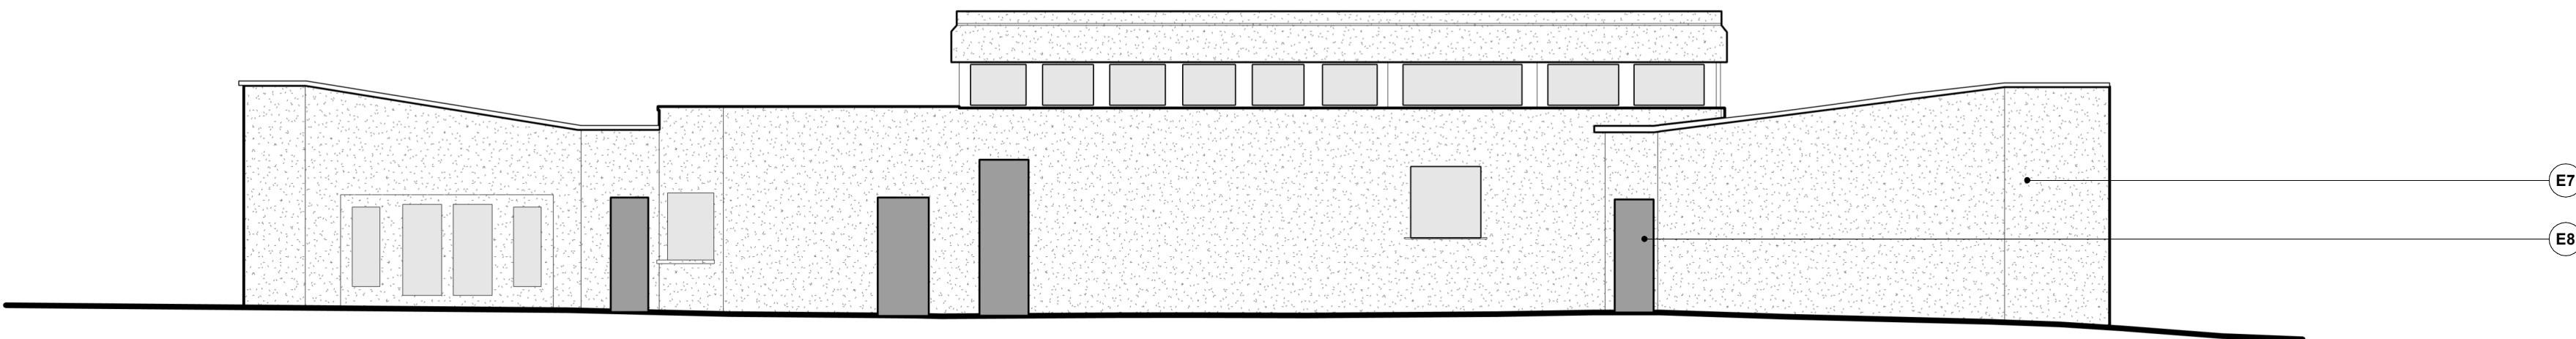

**GENERAL NOTES:**  
This drawing is © 2019 Pollard Thomas Edwards LLP (PTE).  
Use figured dimensions only. **DO NOT SCALE.**  
All dimensions are in millimetres unless noted otherwise.  
This drawing must be read in conjunction with all other relevant drawings and specifications from the Architect and other consultants.  
If in doubt, ask.

**SETTING OUT NOTES:**  
All setting out to be confirmed on site prior to construction - any discrepancy must be immediately reported to the Architect.  
All setting out to face of structure or to grid. All partitions set out to studwork or structure.  
For setting out and specification of M&E services refer to M&E Consultants documents.  
For setting out and specification of structure refer to Structural Engineer's documents.

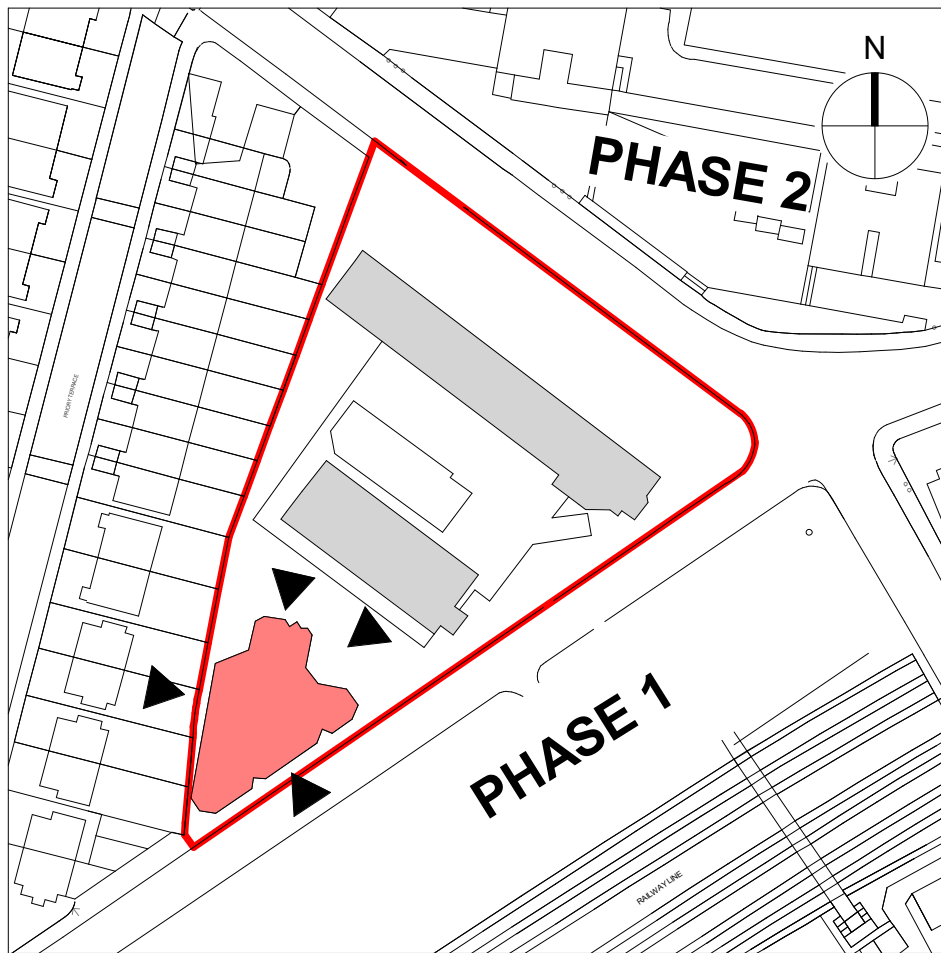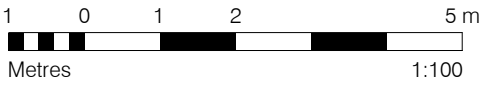

KEY PLAN

MATERIALS KEY - EXISTING

E1	Pebble dashed render
E2	White PVC cladding
E3	Glazing - white PVC frame in housing blocks, dark blue PVC frame for Community Centre
E4	Fluted concrete panel
E5	Brick with light-coloured mortar; red brick applicable to ground storey shopfronts only; claret-coloured bricks applicable to Belsize Road ground floor frontage only; white painted brick between shopfronts on Abbey Road frontage
E6	In place concrete
E7	Render (in various colours; dark blue, light blue and off-white finishes across community centre)
E8	Door
E9	Opaque channel glass across stair cores

rev	date	description	drawn	audited
-	27.04.22	Issued for Planning Submission	SK	HJ

PLANNING

Diespeker Wharf  
38 Graham Street  
London N1 8JX  
020 7336 7777  
forename.surname@ptea.co.uk  
@ptearchitects  
www.pollardthomasedwards.co.uk

**Pollard  
Thomas  
Edwards**

project	job number	drawn	scale	date created
Abbey Area Phase 3	19-049	SK	As indicated@A1	Apr'22
drawing title	drawing number	revision	substitut	
Existing Community Centre Elevations	ARR-PTE-ZZ-ZZ-DR-A-10317	-		