
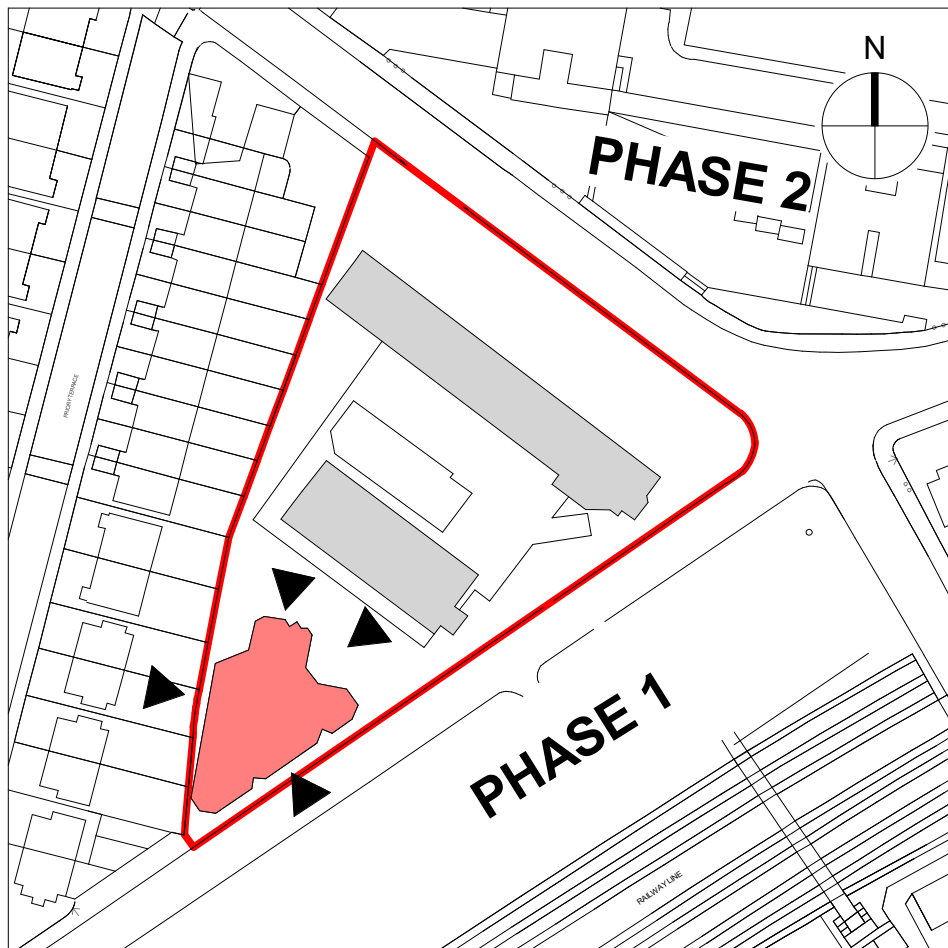



**GENERAL NOTES:**  
This drawing is © 2019 Pollard Thomas Edwards LLP (PTE).  
Use figured dimensions only. **DO NOT SCALE.**  
All dimensions are in millimetres unless noted otherwise.  
This drawing must be read in conjunction with all other relevant drawings and specifications from the Architect and other consultants.  
If in doubt, ask.

**SETTING OUT NOTES:**  
All setting out to be confirmed on site prior to construction - any discrepancy must be immediately reported to the Architect.  
All setting out to face of structure or to grid.  
All partitions set out to studwork or structure.  
For setting out and specification of M&E services refer to M&E Consultants documents.  
For setting out and specification of structure refer to Structural Engineer's documents.

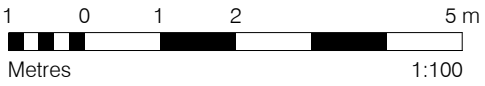


KEY PLAN


1 Community Centre Demolition Elevation 01  
Scale: 1 : 100

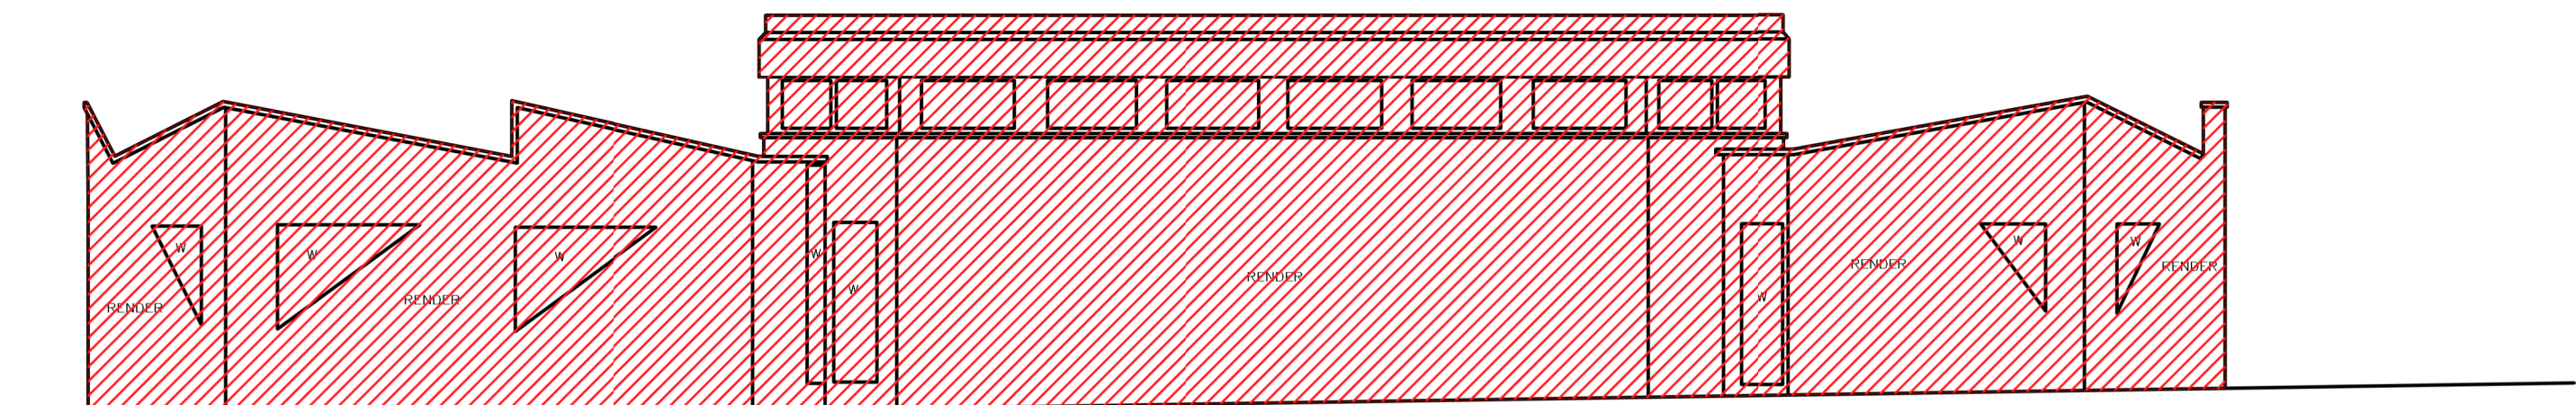


2 Community Centre Demolition Elevation 02  
Scale: 1 : 100

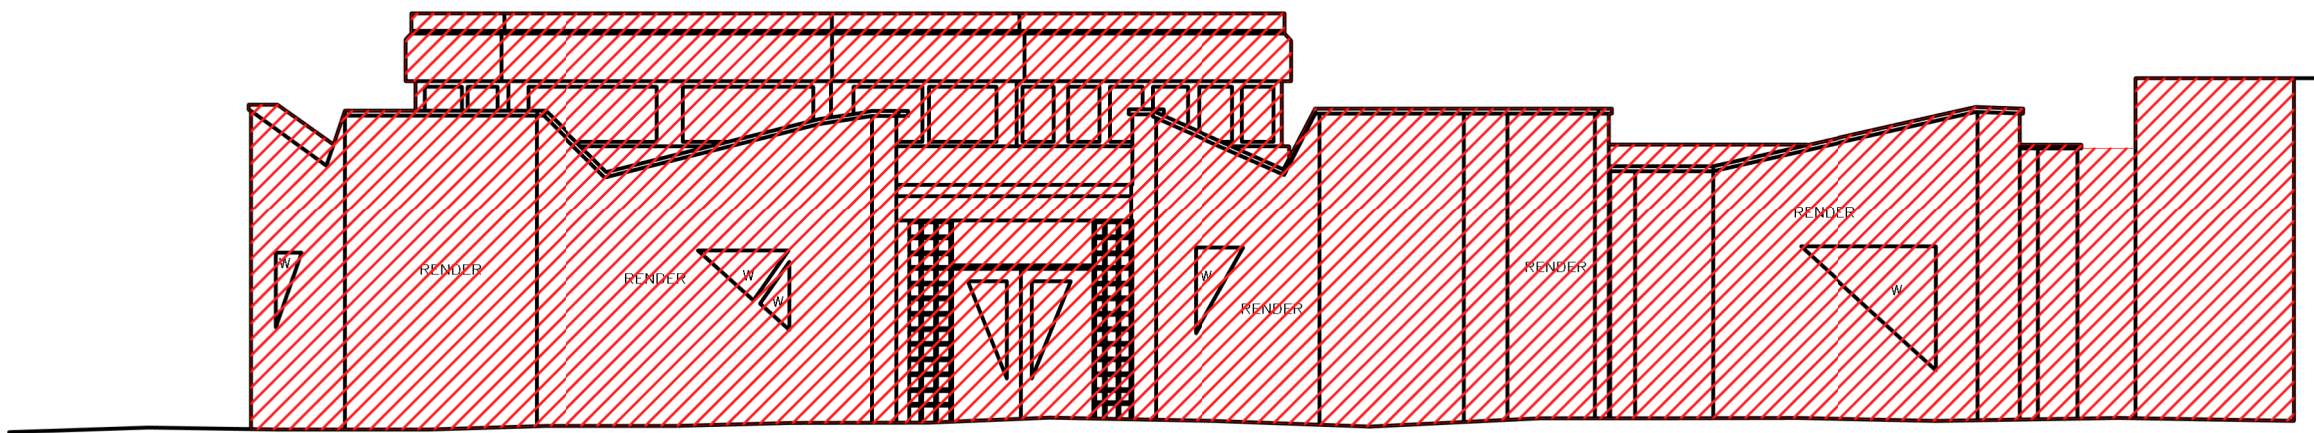

3 Community Centre Existing Elevation 0  
Scale: 1 : 100

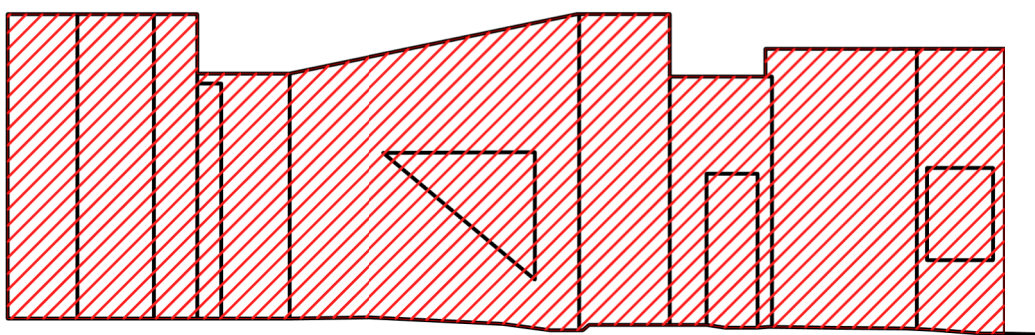

4 Community Centre Demolition Elevation 03  
Scale: 1 : 100

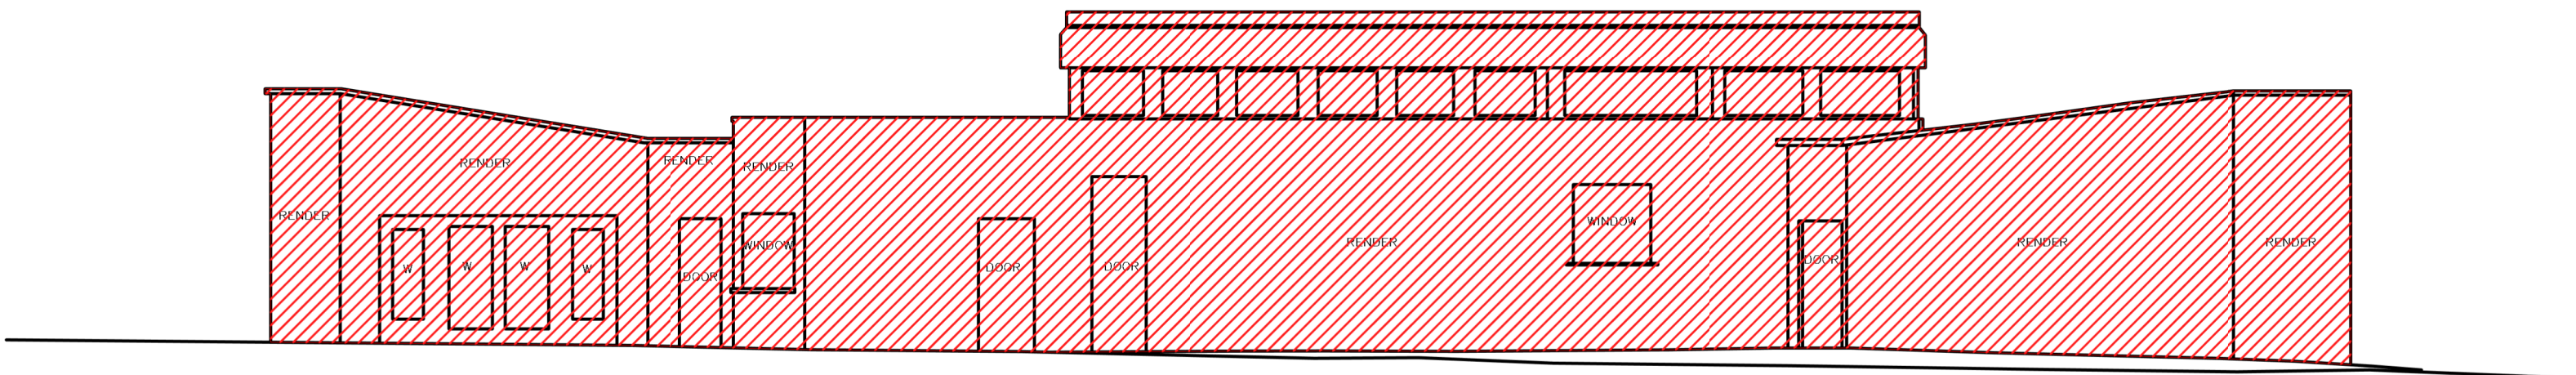

rev	date	description	drawing status	SK	HJ
	27.04.22	Issued for Planning Submission			

## PLANNING

Diespeker Wharf  
38 Graham Street  
London N1 8JX  
020 7336 7777  
forename.surname@ptea.co.uk  
@ptearchitects  
www.pollardthomasedwards.co.uk

**Pollard  
Thomas  
Edwards**

project	job number	drawn	scale	date created
Abbey Area Phase 3	19-049	SK	1 : 100@A1	Apr'22
drawing title	drawing number	revision	submittal	
Demolition Community Centre Elevations	ARR-PTE-ZZ-ZZ-DR-A-10337			