




LONDON BOROUGH OF CAMDEN
 PLANS APPROVED
 1 AUG 1972
 ON BEHALF OF THE COUNCIL

DRAWING NO 887/3
 SCALE 1/8" = 1' 0"
 DATE MAY 1972



WANSBECK HOTEL + 5 AND 6 BEDFORD PLACE W.C.1
 SANDRINGHAM HOUSE + 4 BEDFORD PLACE W.C.1
 PROPOSED ALTERATIONS

CTP/N14/8/E/13776
 J.M. SHEPPARD & PARTNERS
 CHARTERED ARCHITECTS
 10 DUKES ROAD W.C.1.
 10651

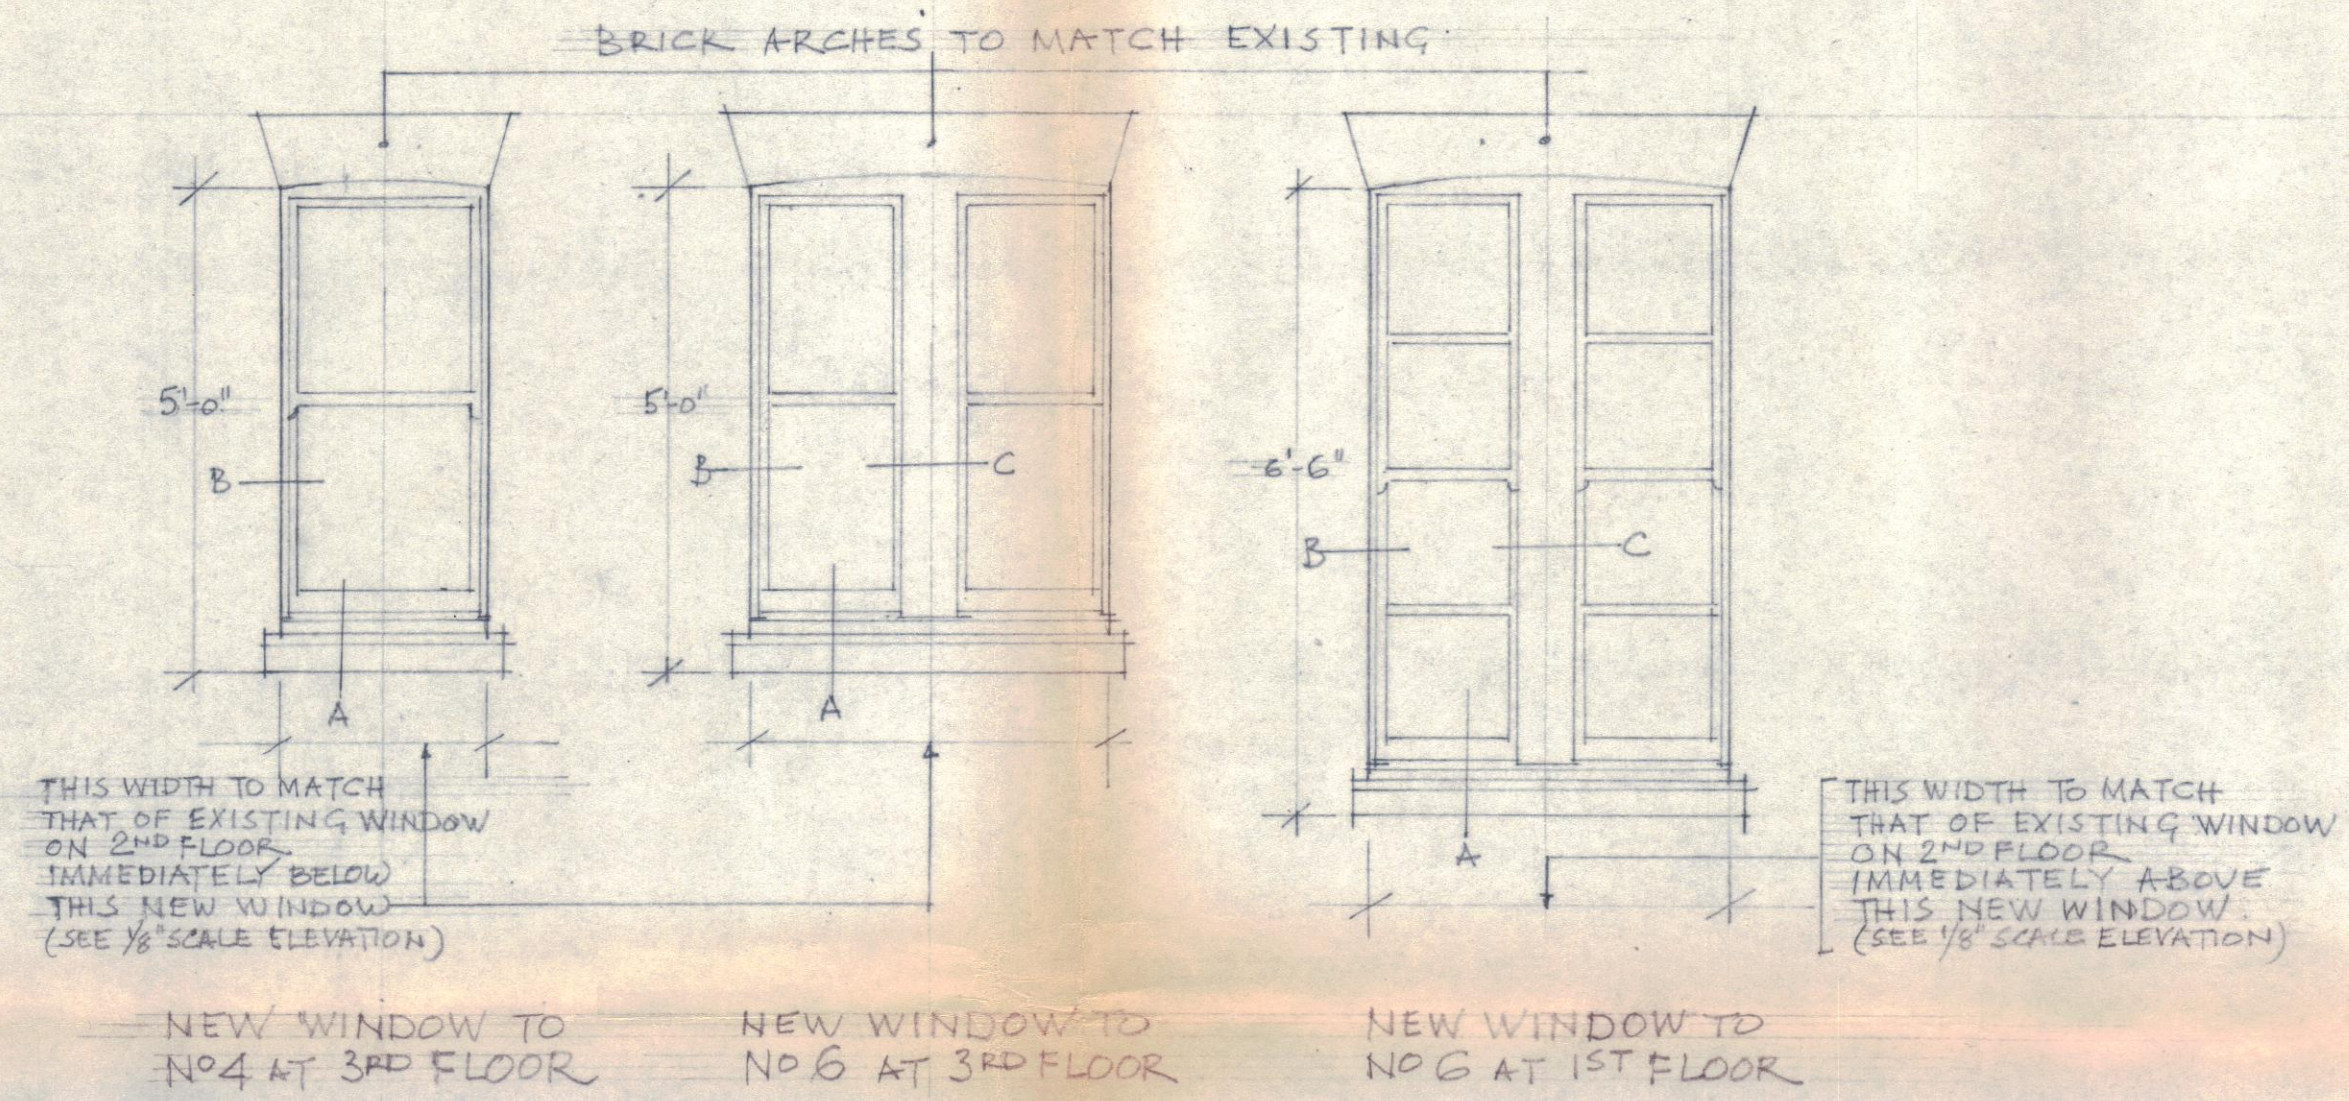

ELEVATIONS OF PROPOSED NEW WINDOWS

NOTE: WEIGHTS TO HAVE CHAINS
AND BALL BEARING PULLEYS.

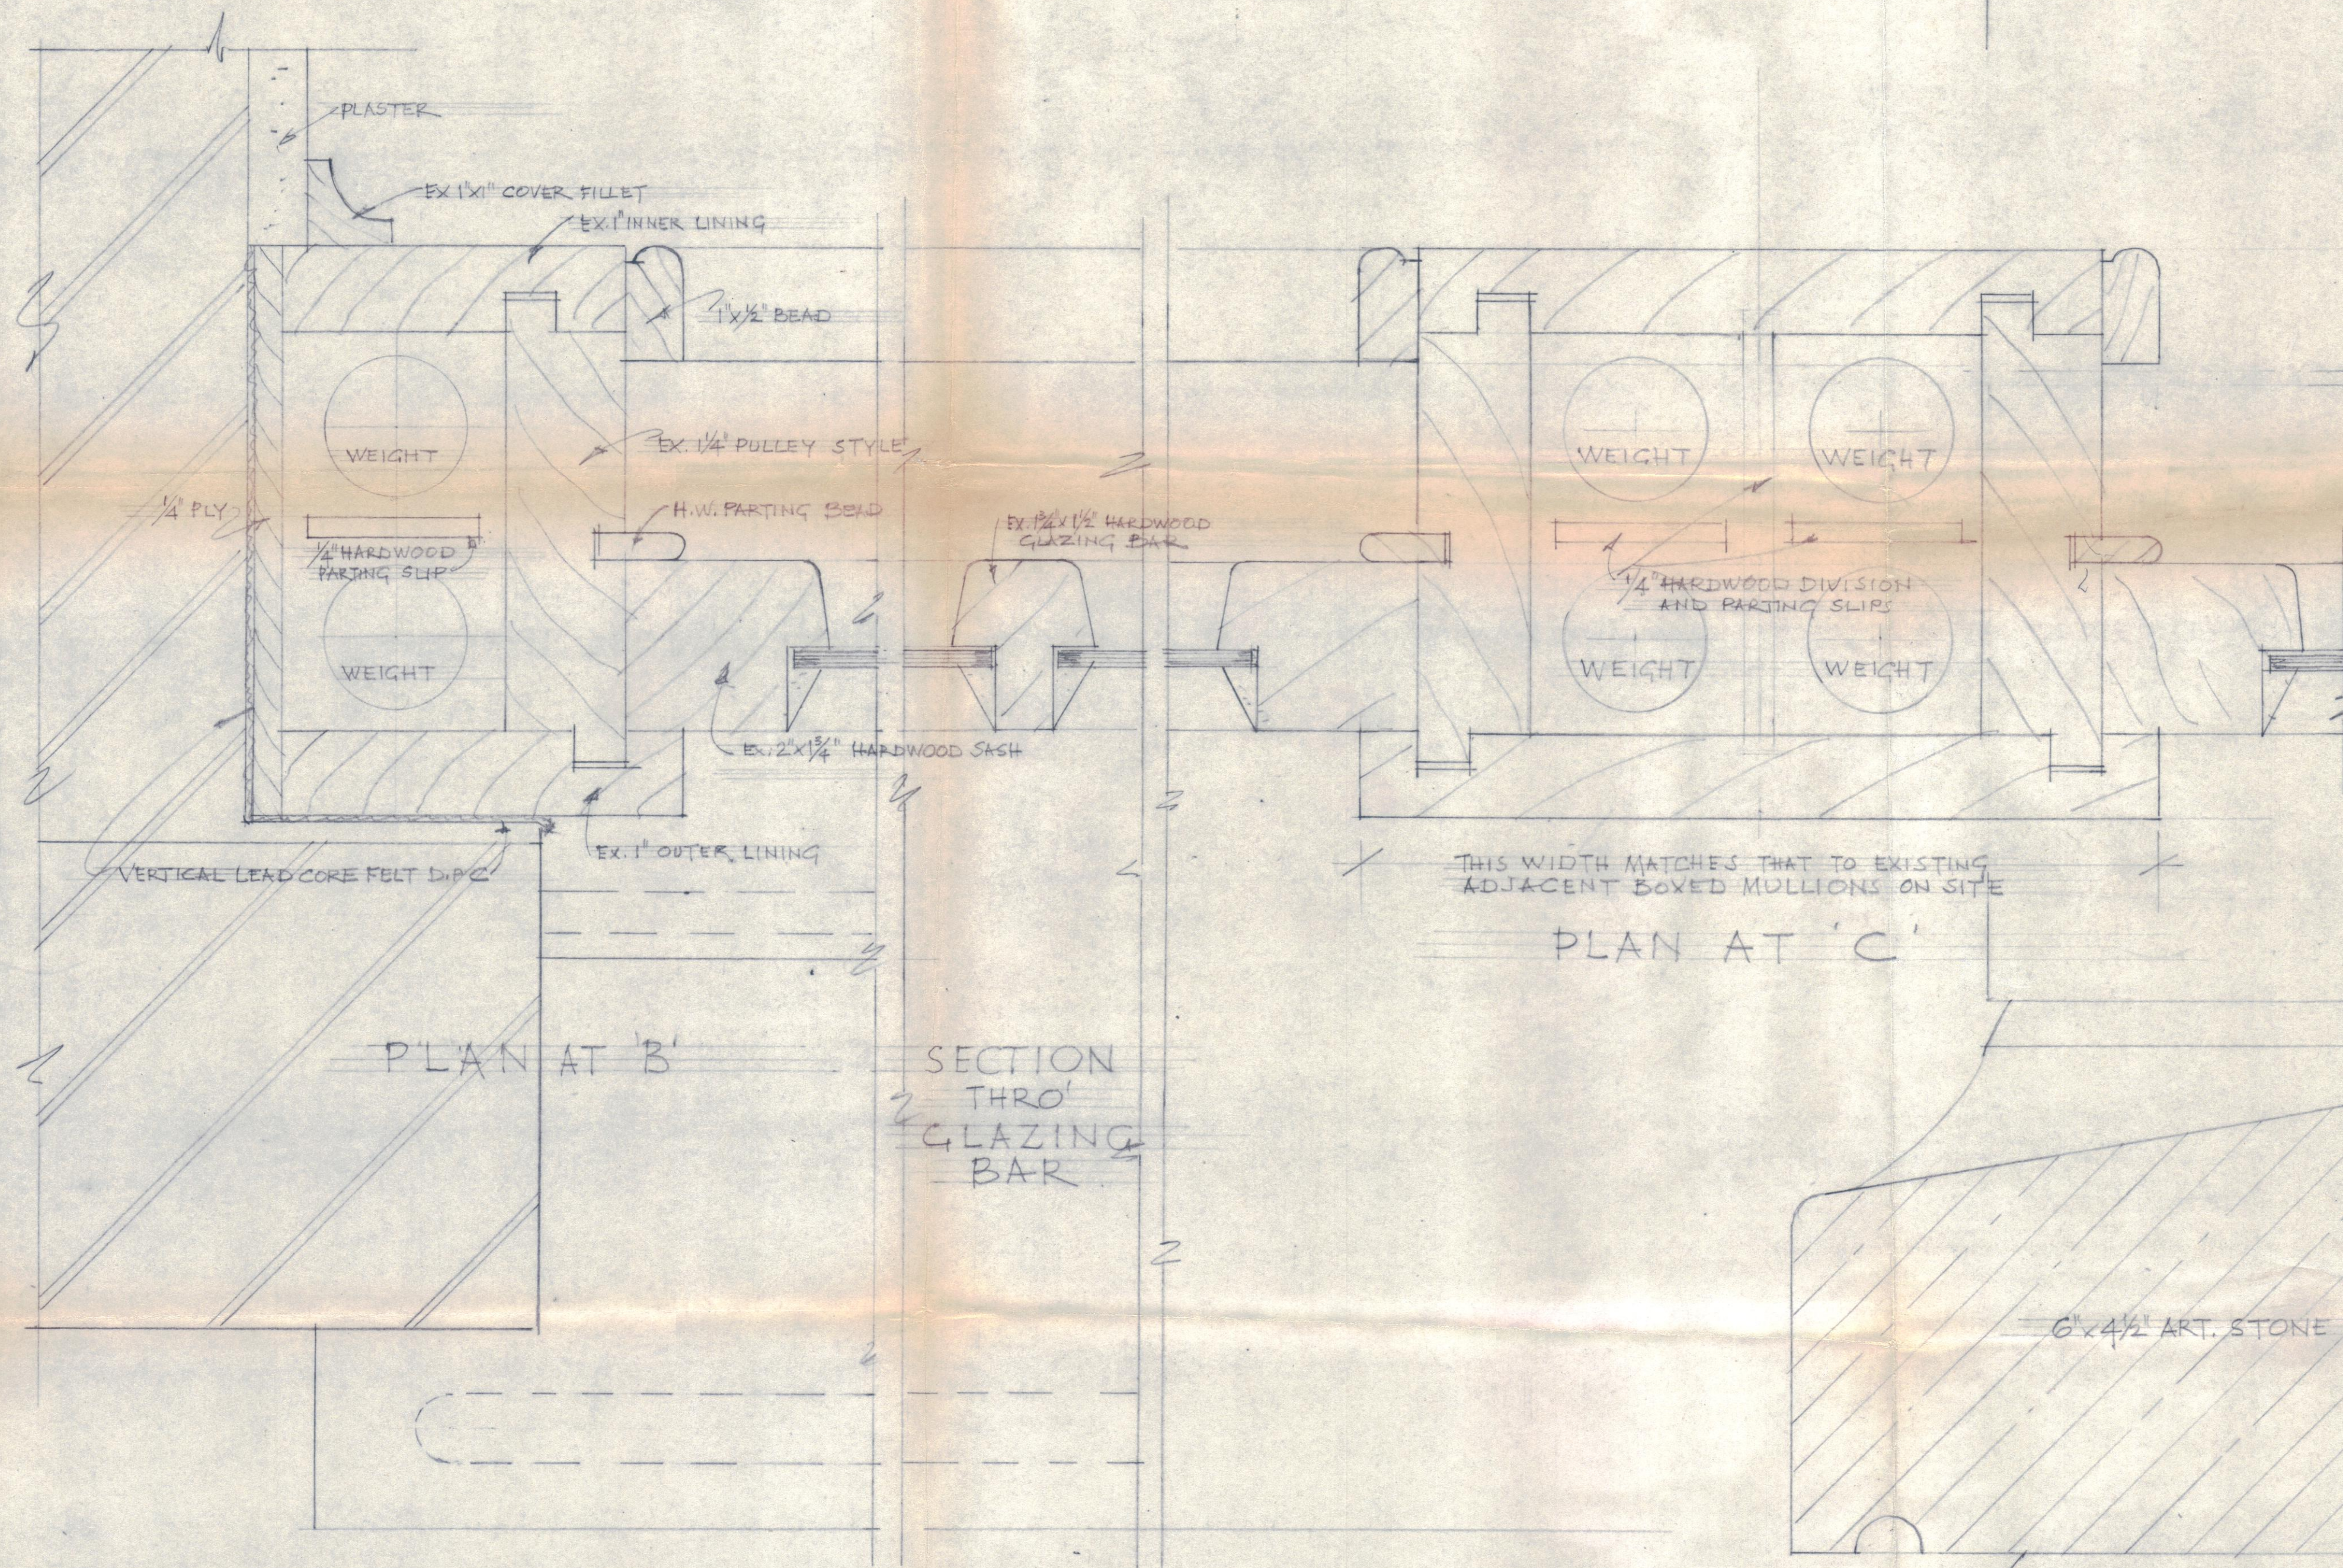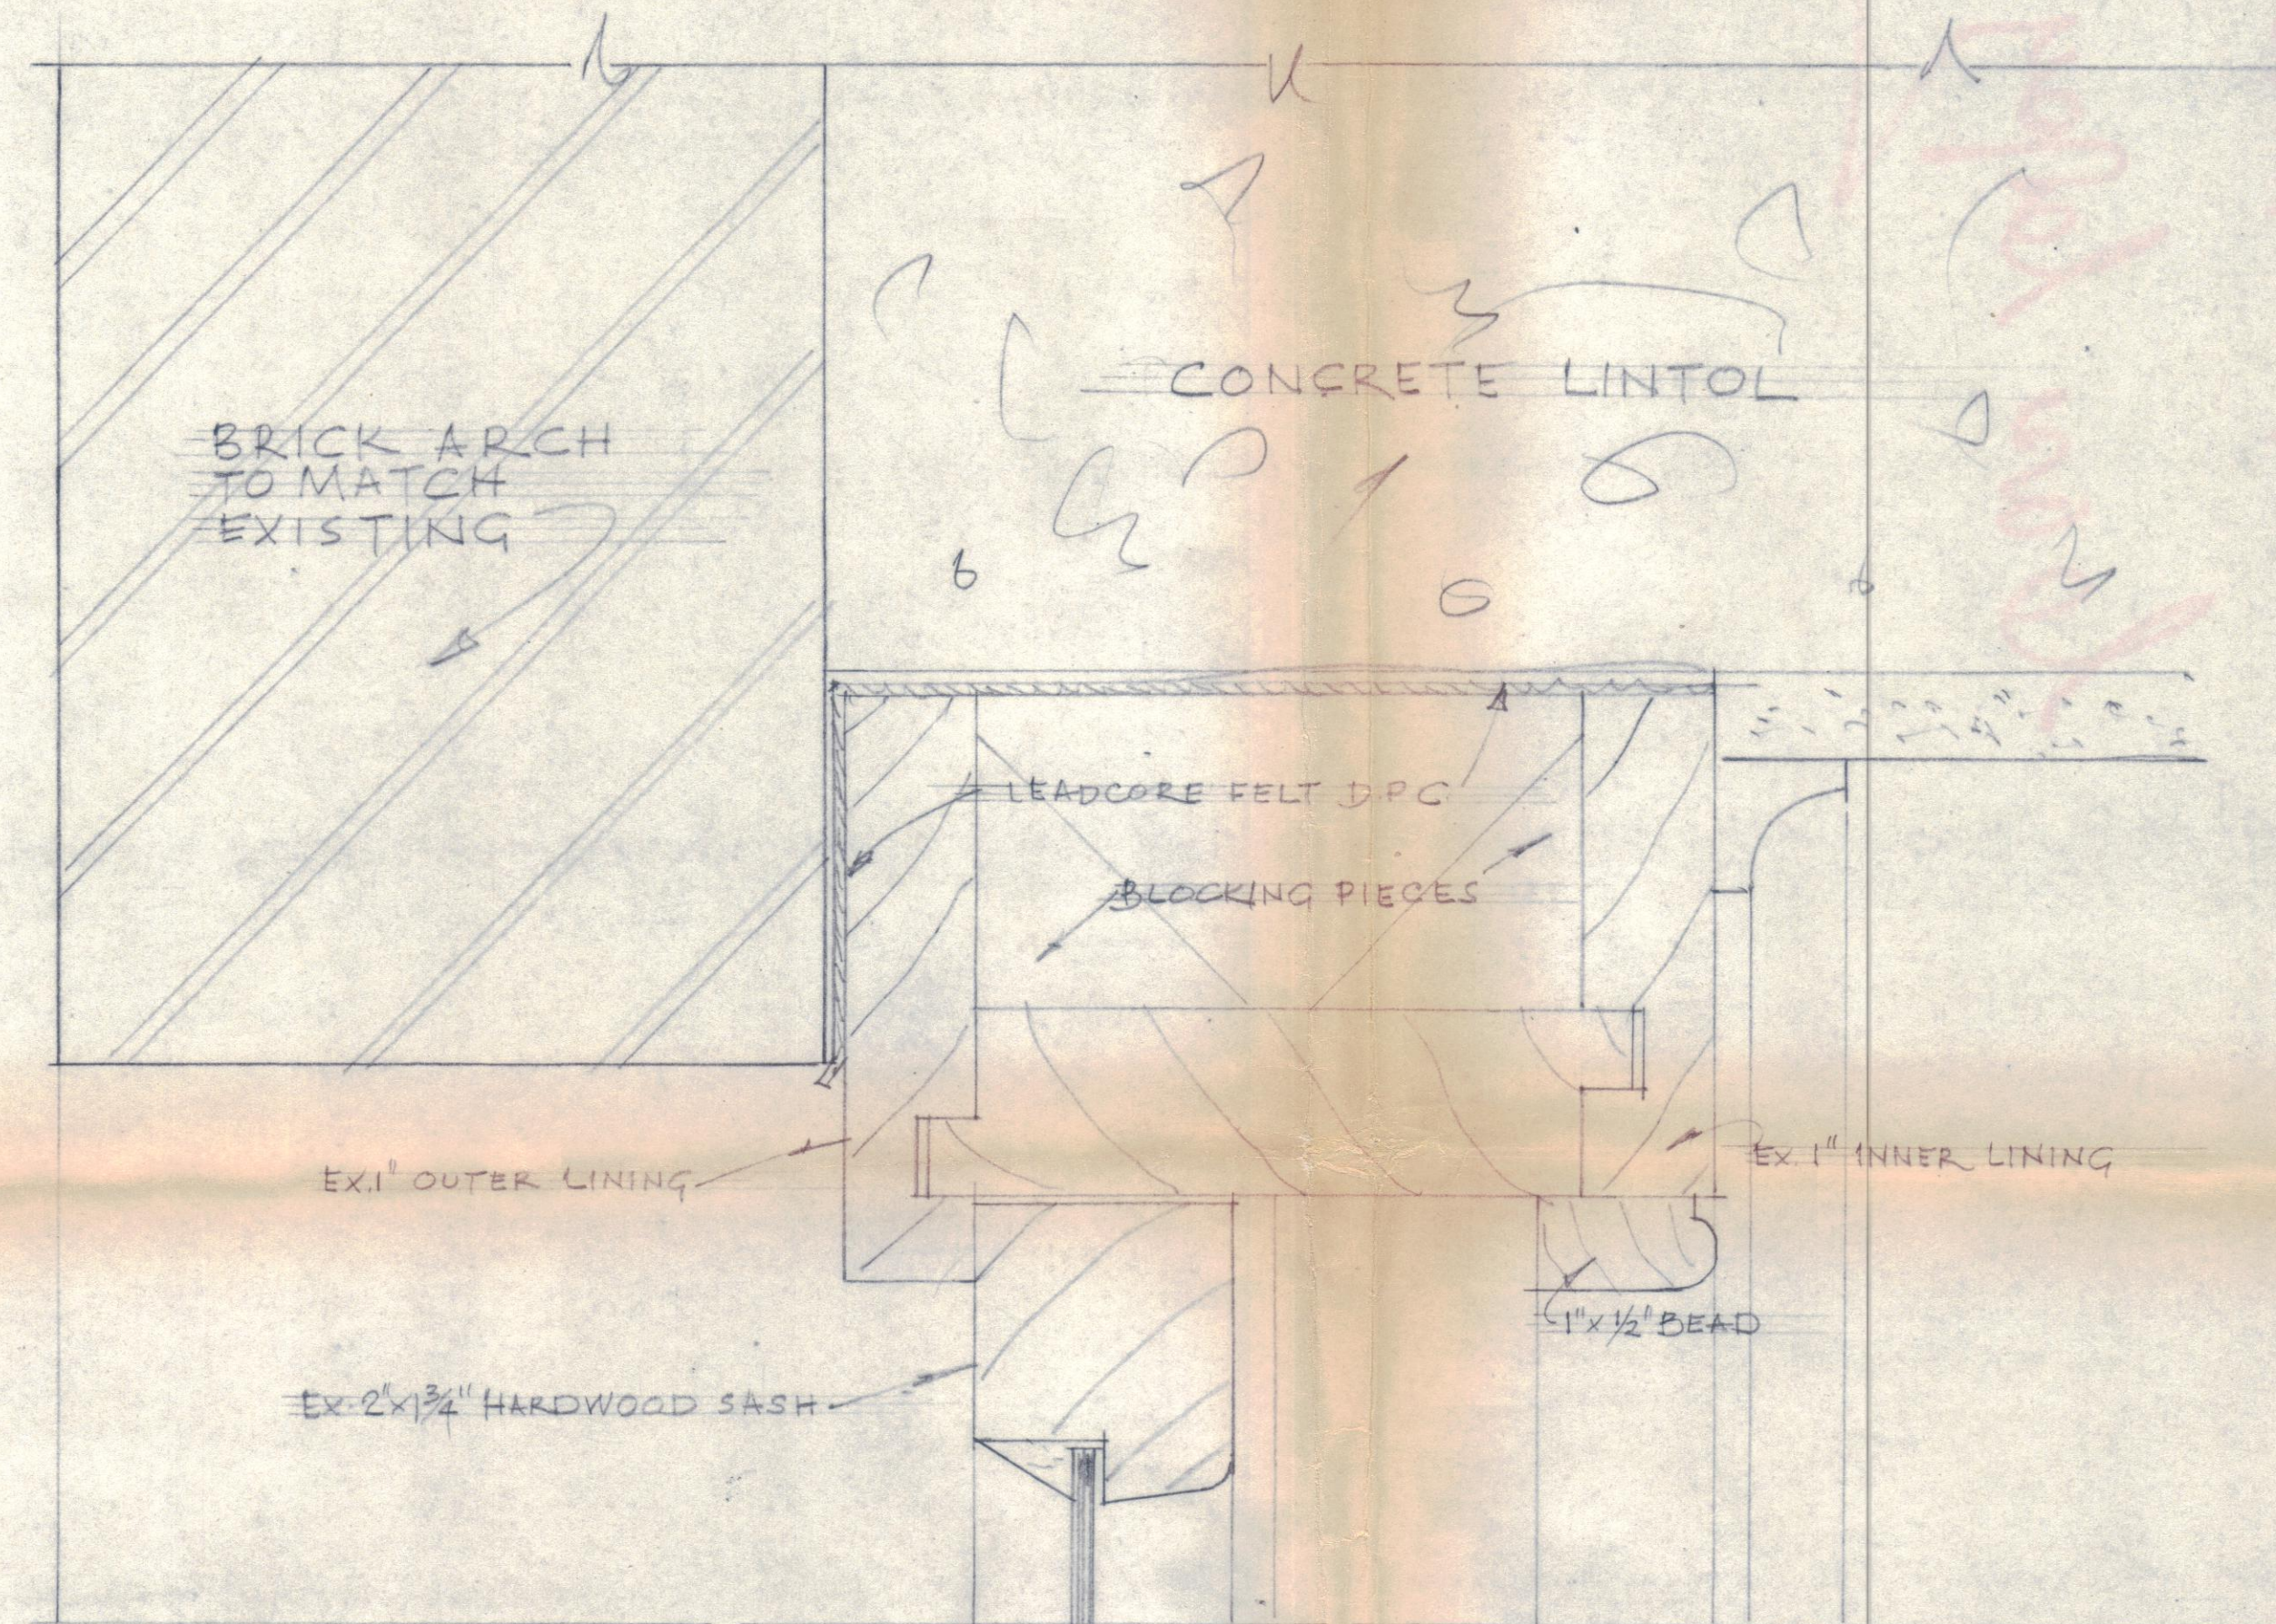

DETAILS OF NEW WINDOWS

