


Note: Details & setting out
subject to further surveys

26' x 15' C.

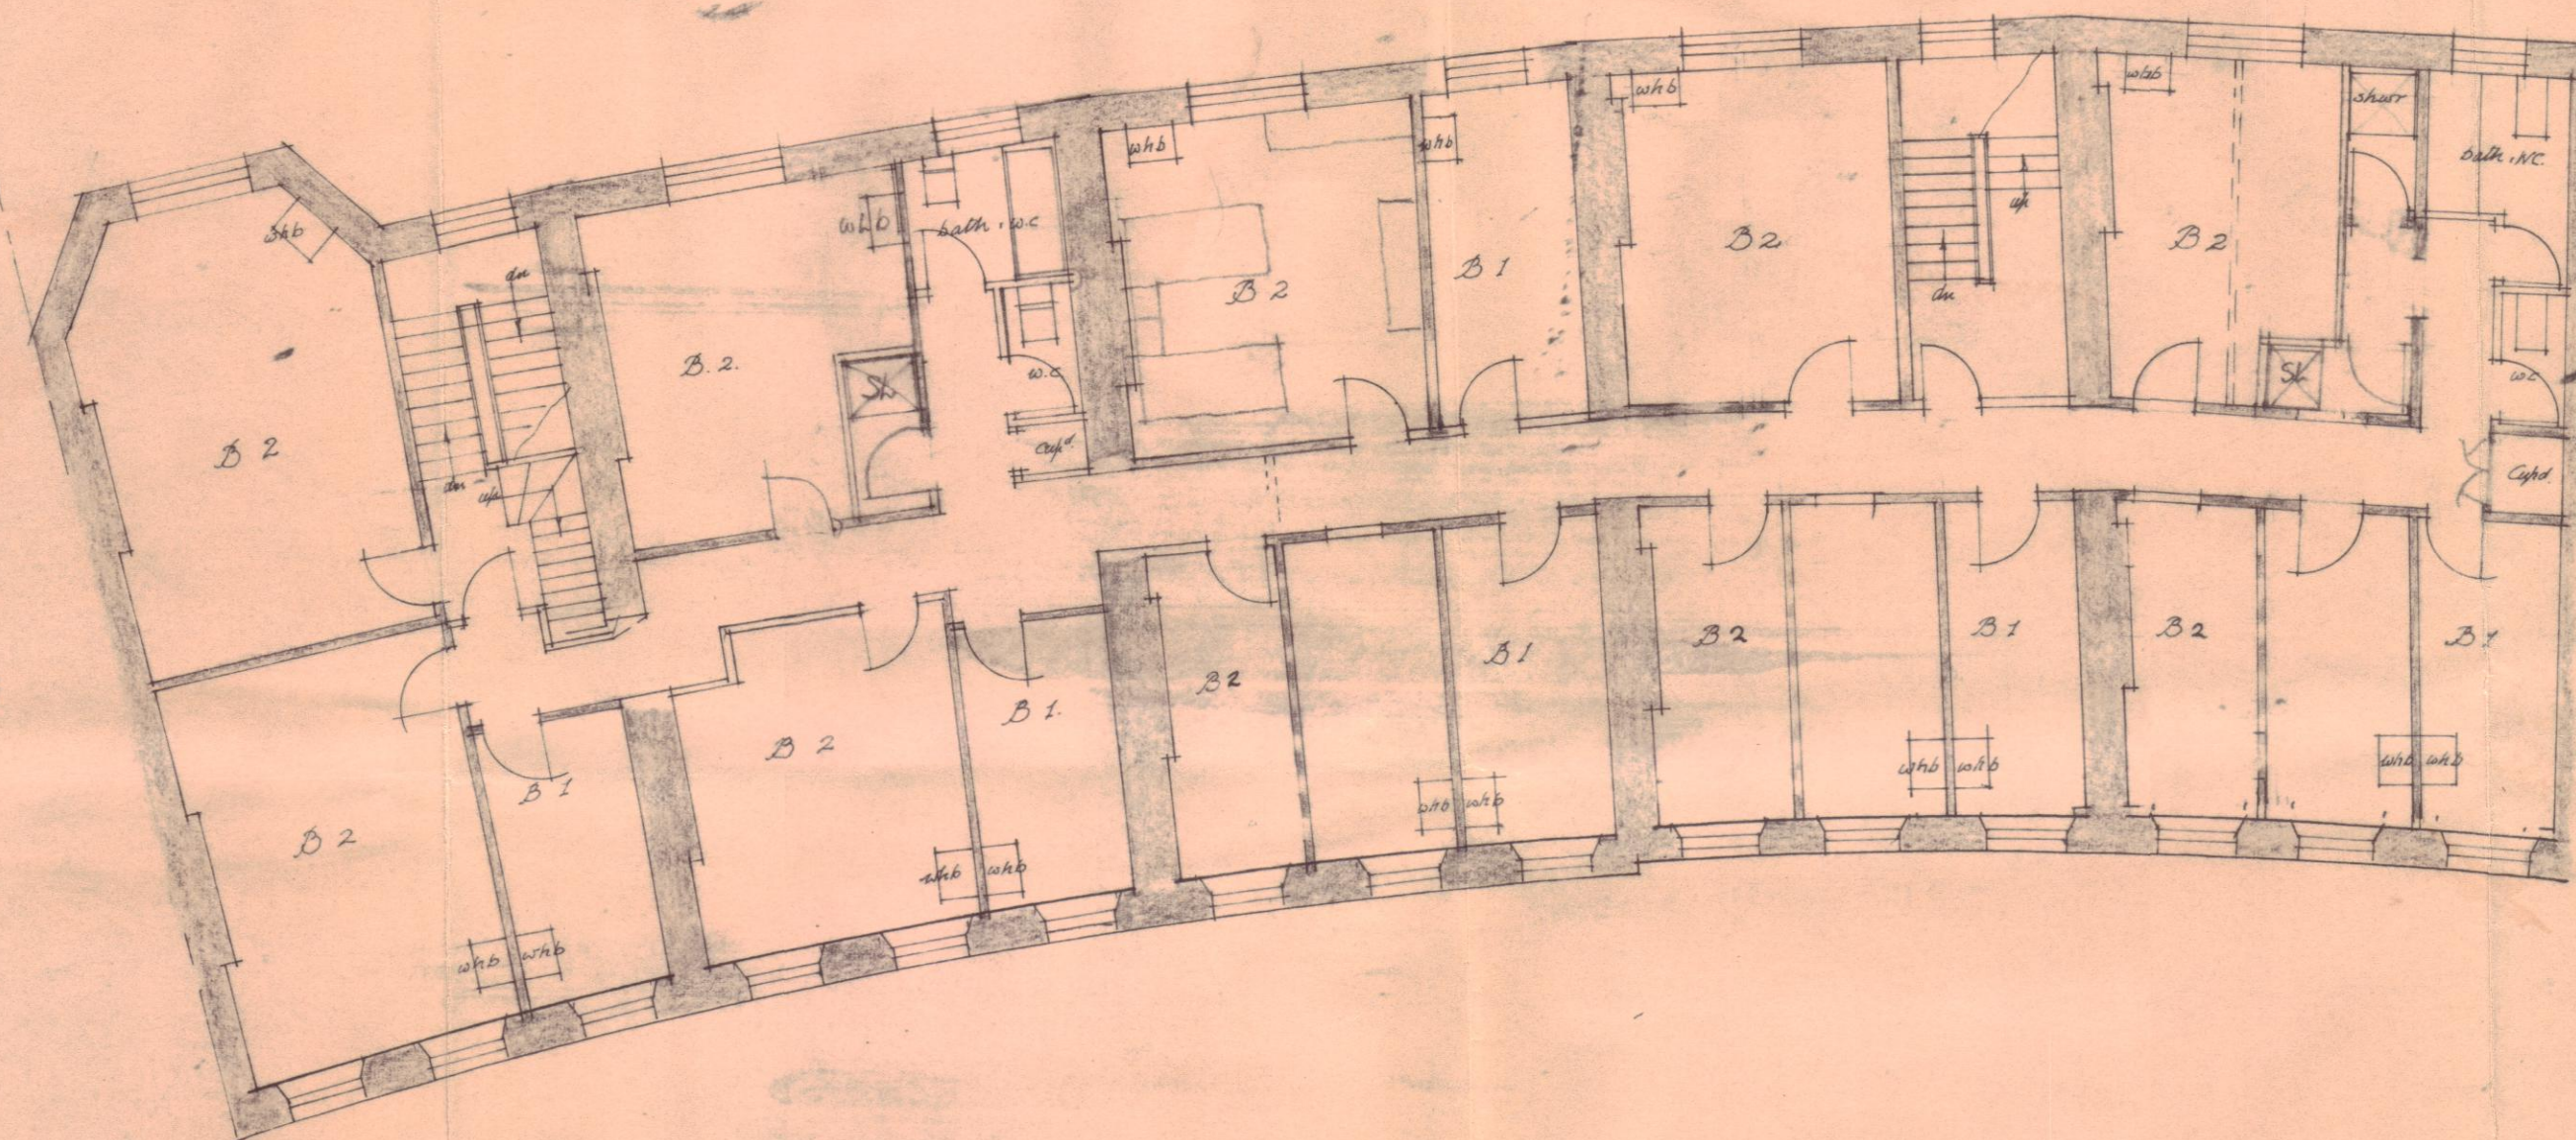

Second Floor

CTP/M/4/4/E/10448

To agree with BR/1364/4

6-1-71

National Westminster Bank Ltd.


Cambria and Mentone Hotels, Cartwright Gardens, London W.C.1.

Layout of conversion to Staff Hostel - Scheme 'C' Sheet 3.

DRAWING NO TP / 1364 / 13		REVISIONS
SCALE 1/8" = 1'-0"	RAYMOND J. HUSBAND, F.R.I.B.	APPROVED
DATE 30.9.70	CHARTERED ARCHITECT LONDON.	
Tel. 01. 642 5516		

Note: Details & setting out
subject to further surveys

20' x 15' C

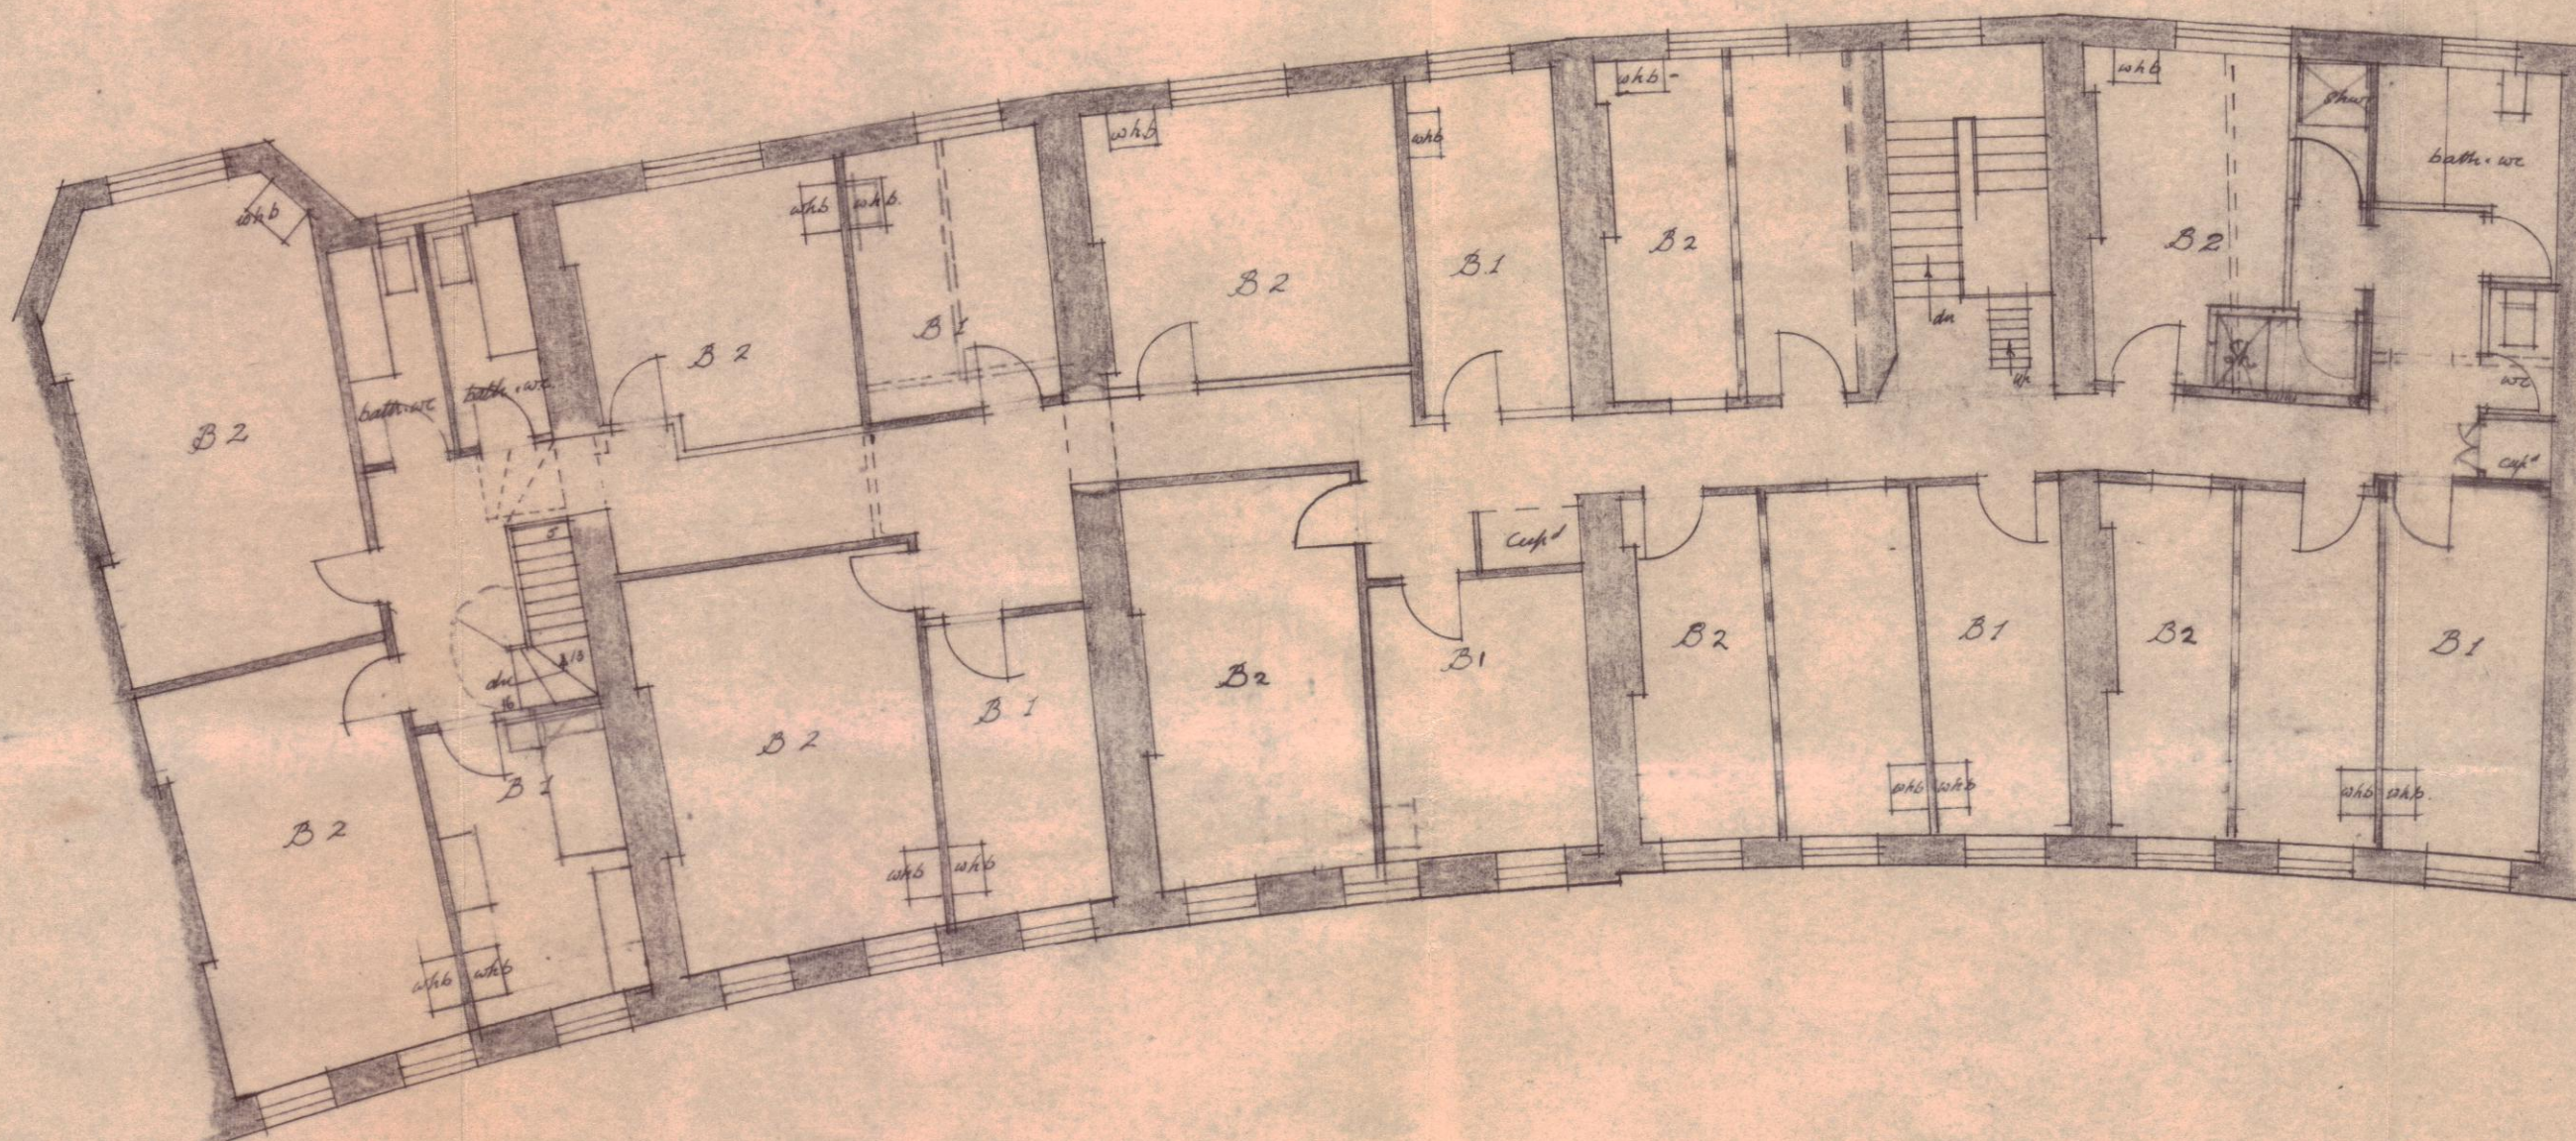

Third Floor

CTP/M14/H/E/10448

To agree with BR/1364/4

National Westminster Bank Ltd.

Cambria and Mentone Hotels, Cartwright Gardens, London W.C.2.

Layout of conversion to Staff Hostel - Scheme 'C' Sheet 4

DRAWING NO TP/1364/14

1/8'-10'

DATE

3.9.70

CHARTERED ARCHITECTS
LONDON.

Tel. 01 642 5516

29.

APPROVED