




- NOTES:
1. THIS DRAWING IS NOT FOR CONSTRUCTION PURPOSES.
 2. ALL DIMENSIONS ARE IN MILLIMETRES.
 3. FIGURED DIMENSIONS OVER RULE SCALED DIMENSIONS ONLY SCALE FOR PLANNING PURPOSES.
 4. FIGURED DIMENSIONS TO BE CHECKED ON SITE PRIOR TO CONSTRUCTION ARCHITECT T BE ADVISED OF ANY DISCREPANCIES
 5. READ IN CONJUNCTION WITH ALL ASSOCIATED DRAWINGS

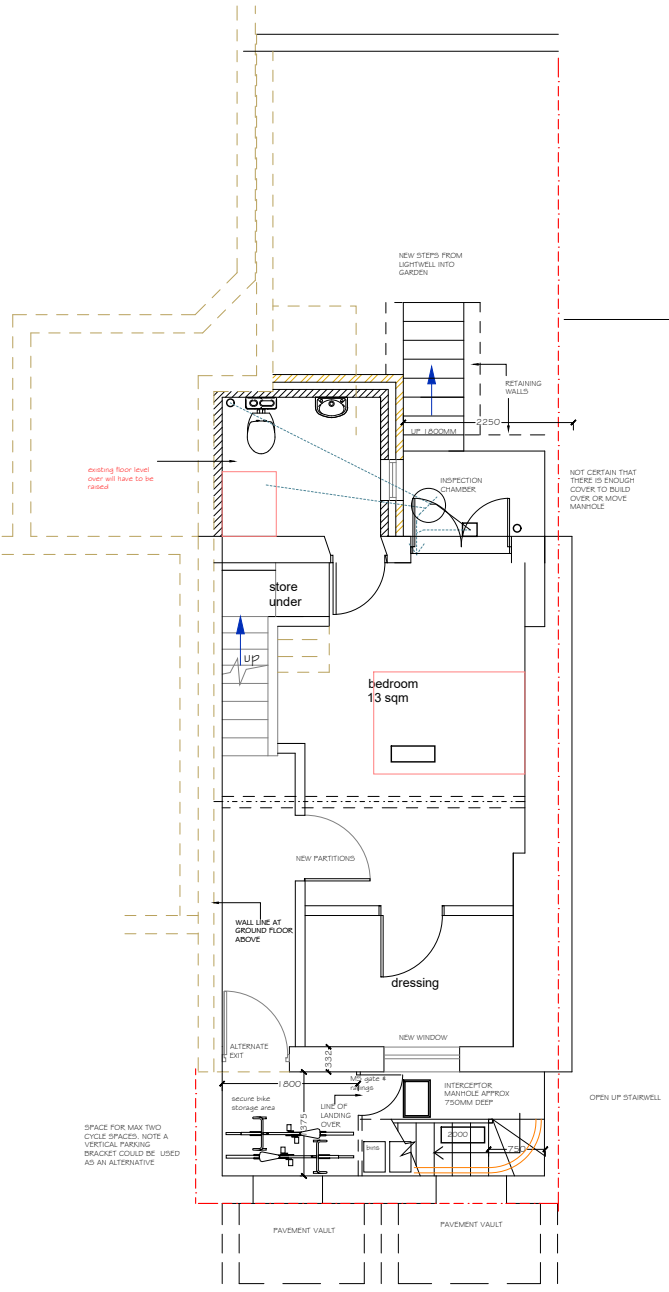


Basement Plan
30 sqm

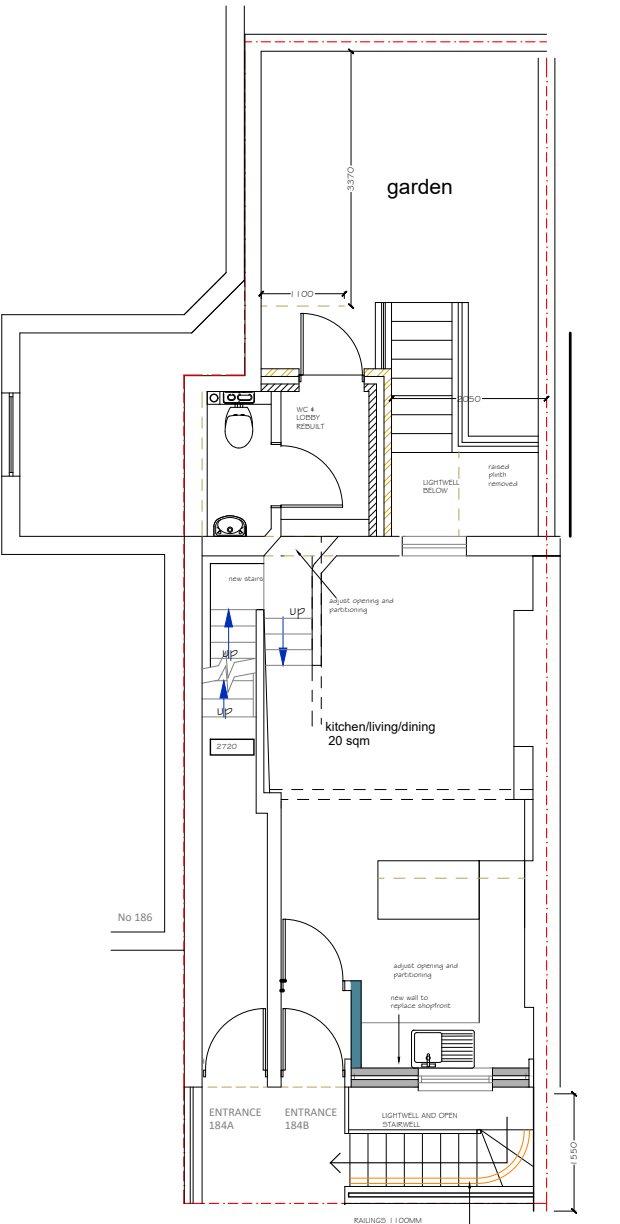


Ground Floor
27 sqm

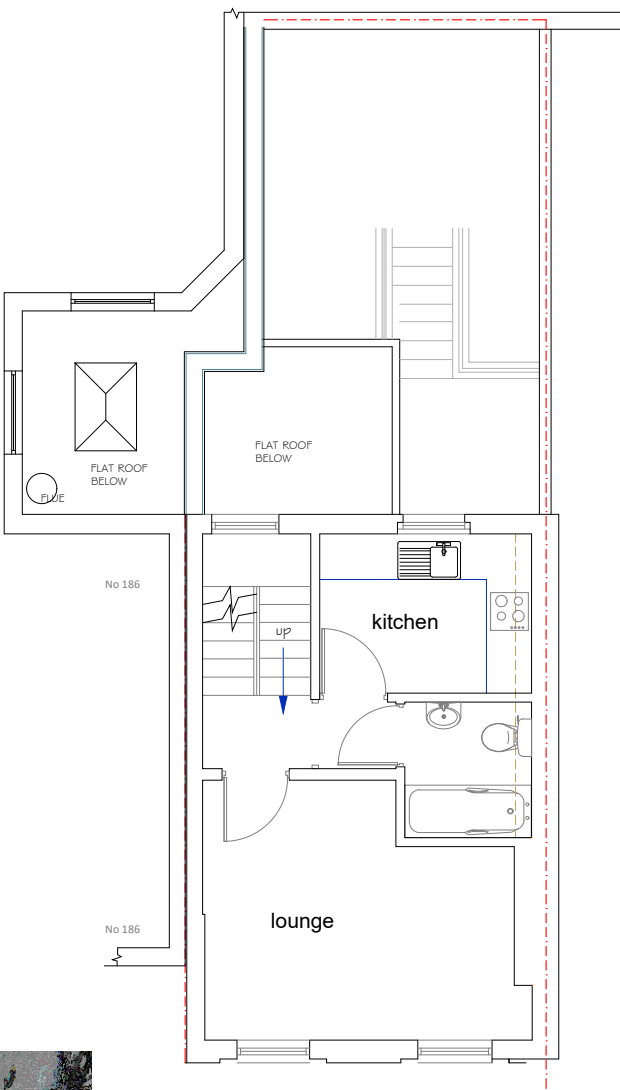

First Floor

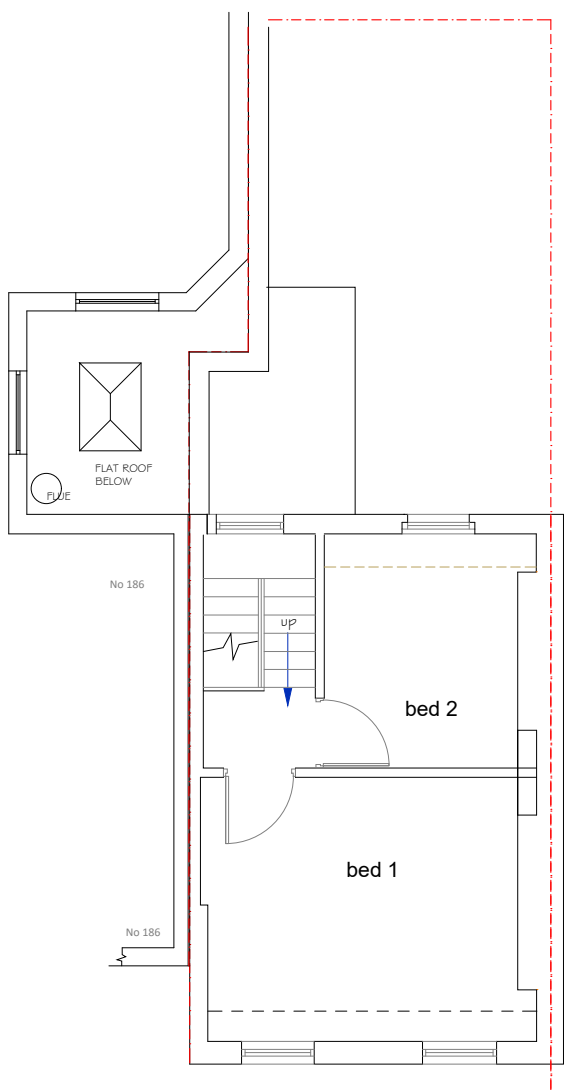

Second Floor

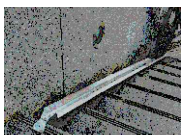

scale in metres



REV C CYCLE PARKING AND RAMP ADDED. JUNE 2022

RICHARD BONSHOR RIBA		
3 CHURCH CLOSE , BUCKLESHAM, IPSWICH IP10 0DU TEL/FAX: 01473 659915		
PROJECT: 184 EVERSOLT STREET, LONDON		
DRAWING PROPOSED PLANS		
SCALE 1:100	DRAWING No . 202134-P-05	rev C