



Drawing No: 56723\_1

## Revision:

Date drawn: 24.03.2022

Drawn by: TG

**Client:** Flight Club


**Site:** Bloomsbury, New Oxford Street

Scale: As Shown @A3

### Notes:

Overhead protection provided by 6 no. fixed awning, fixed to existing building with stripey fabric.

REVISION	DATE	NOTES

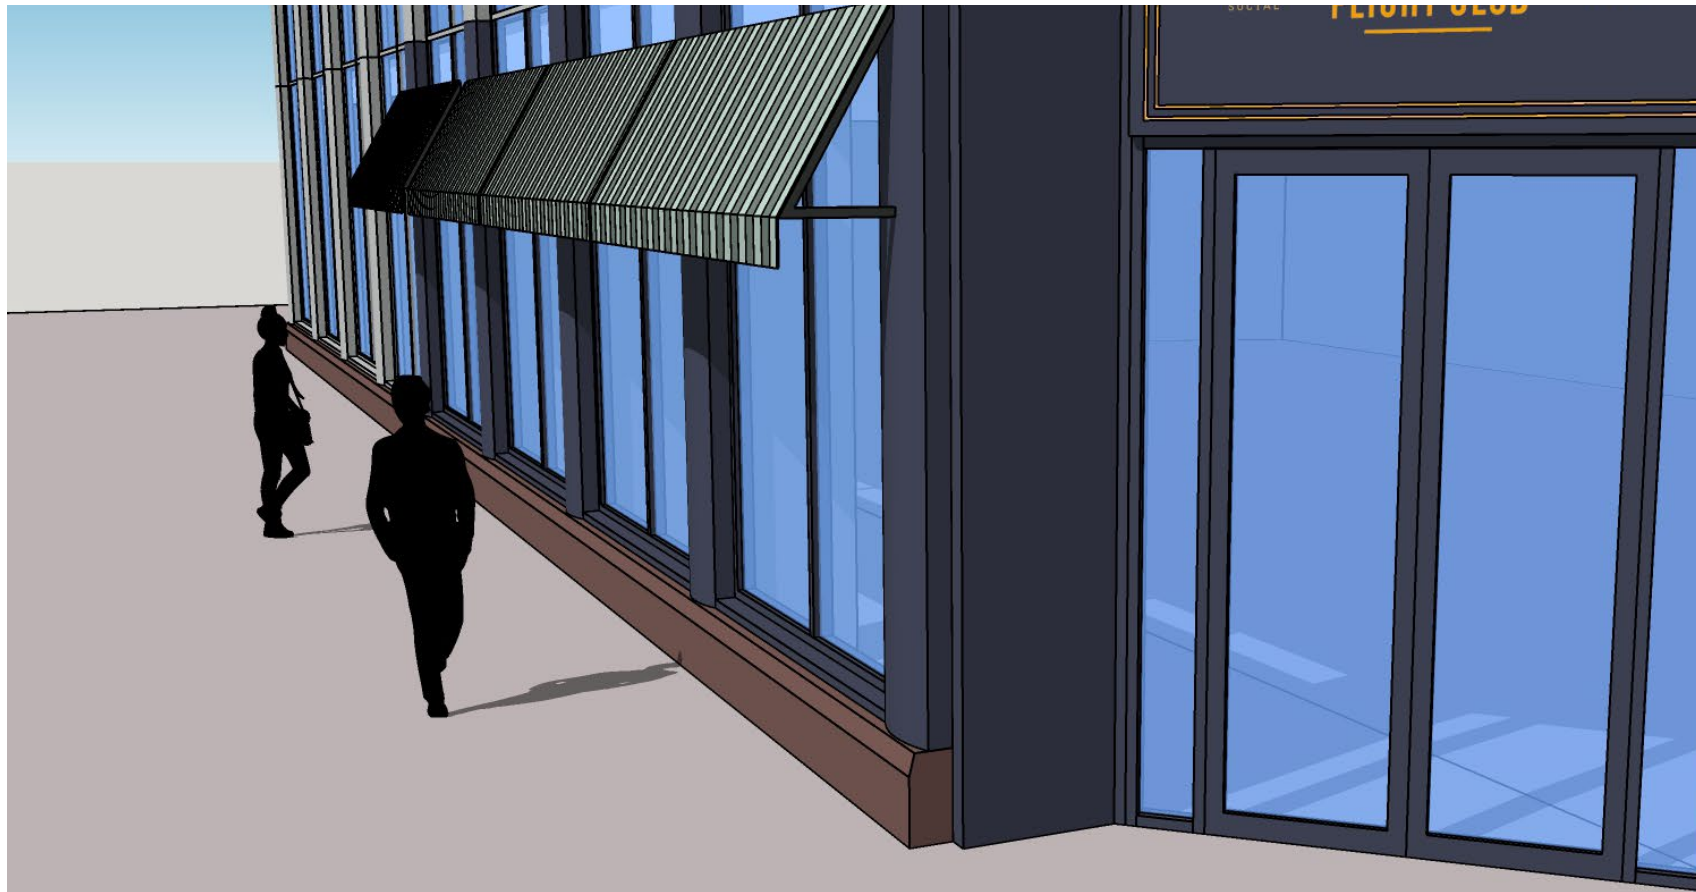

Drawing No: 56723\_1

Revision:

Date drawn: 24.03.2022

Drawn by: TG

Client: Flight Club

**Site:** Bloomsbury, New Oxford Street

Scale: As Shown @A3

**Notes:**


Overhead protection provided by 6 no. fixed awning, fixed to existing building with stripey fabric.

REVISION	DATE	NOTES



+44 (0)20 8877 3030 | [info@breezefree.com](mailto:info@breezefree.com)  
Unit 7 Mitcham Industrial Estate, Streatham Rd, Mitcham, CR4 2AP



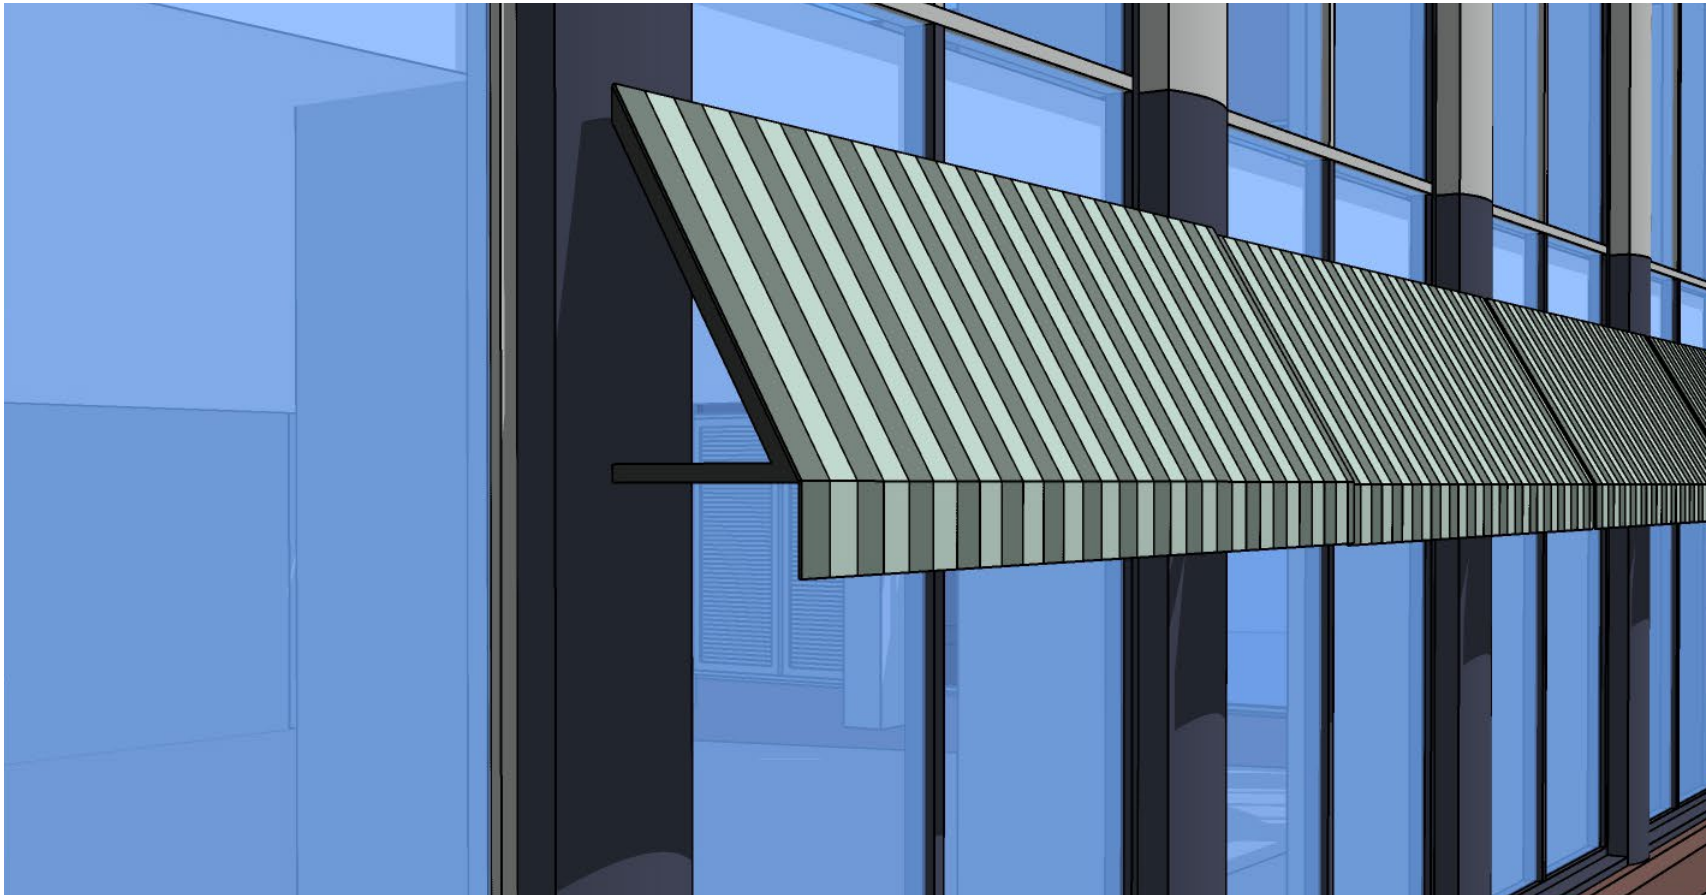

Drawing No: 56723\_1

Revision:

Date drawn: 24.03.2022

Drawn by: TG

**Client:** Flight Club

**Site:** Bloomsbury, New Oxford Street

Scale: As Shown @A3

**Notes:**

Overhead protection  
provided by 6 no. fixed  
awning, fixed to existing  
building with stripey fabric.

REVISION	DATE	NOTES