
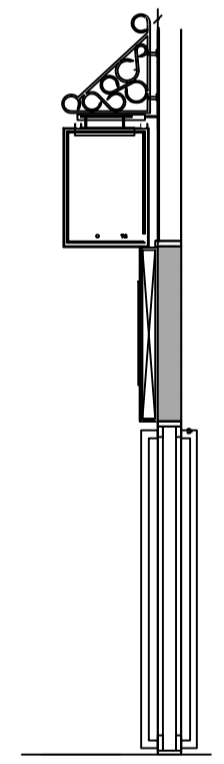
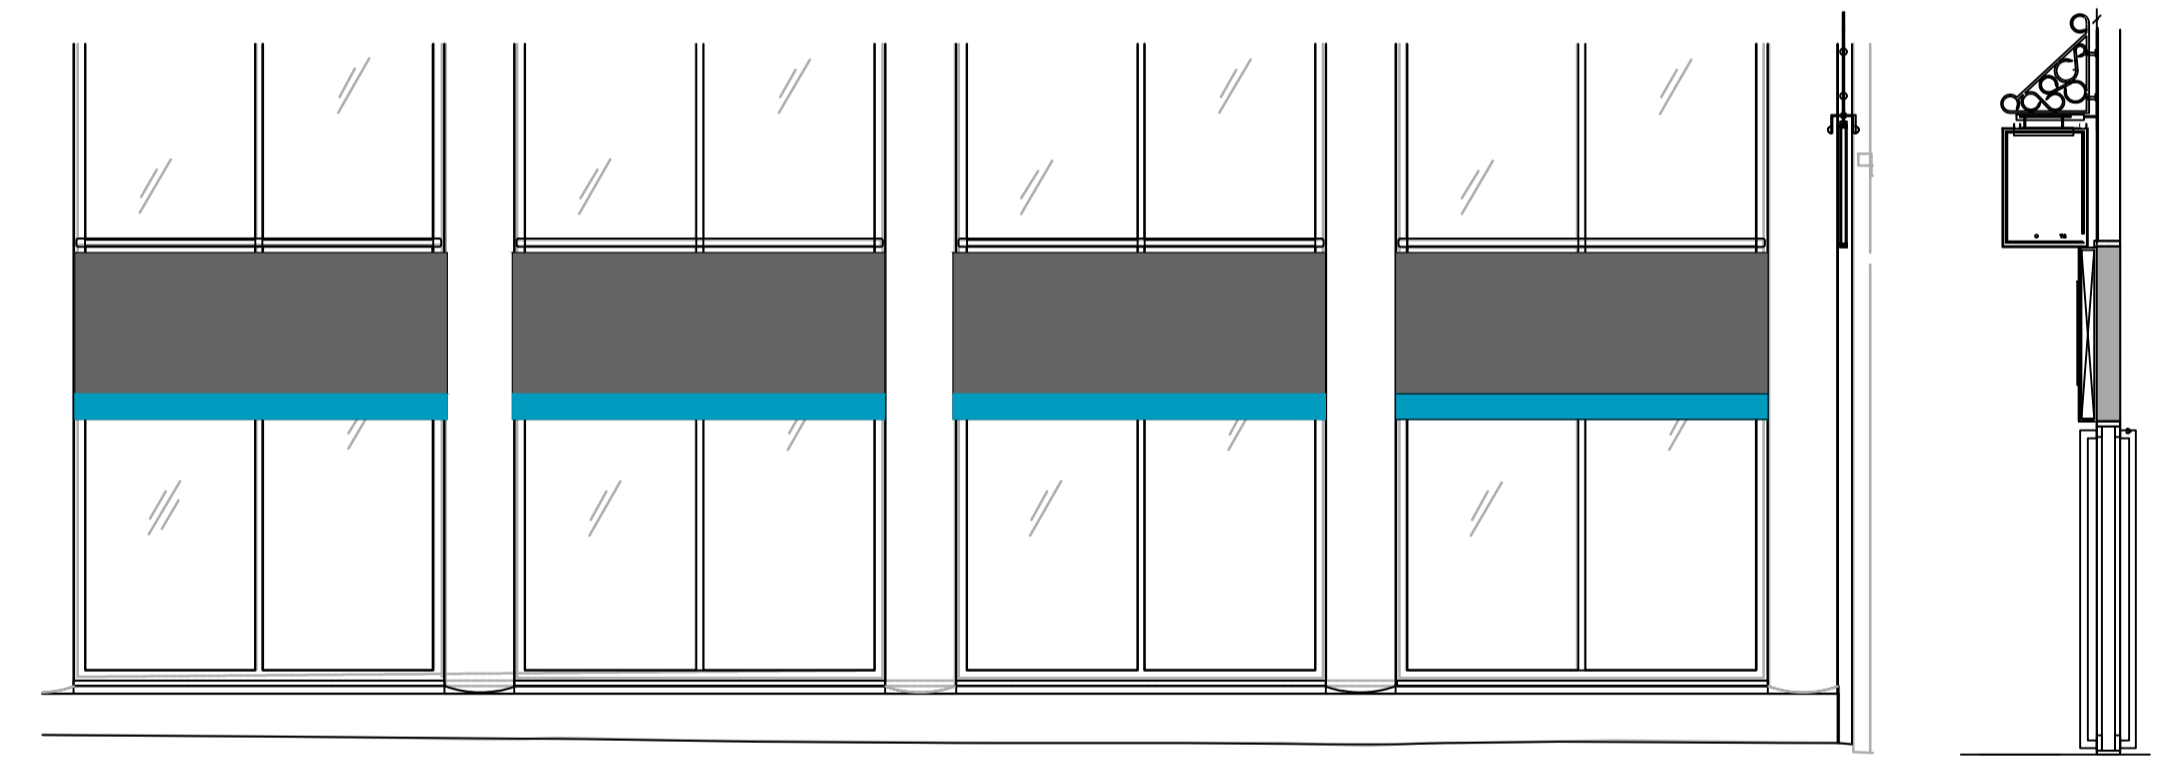
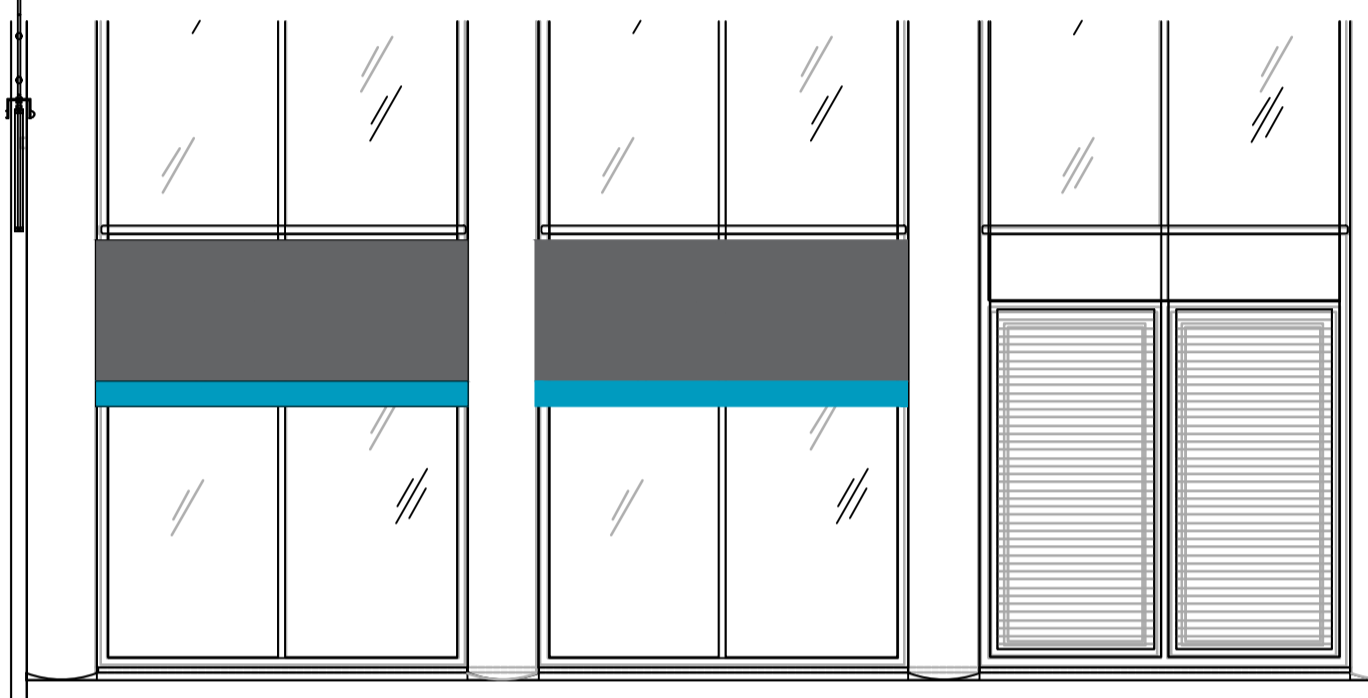



CDM - Significant Design Hazards

Hazard	Control

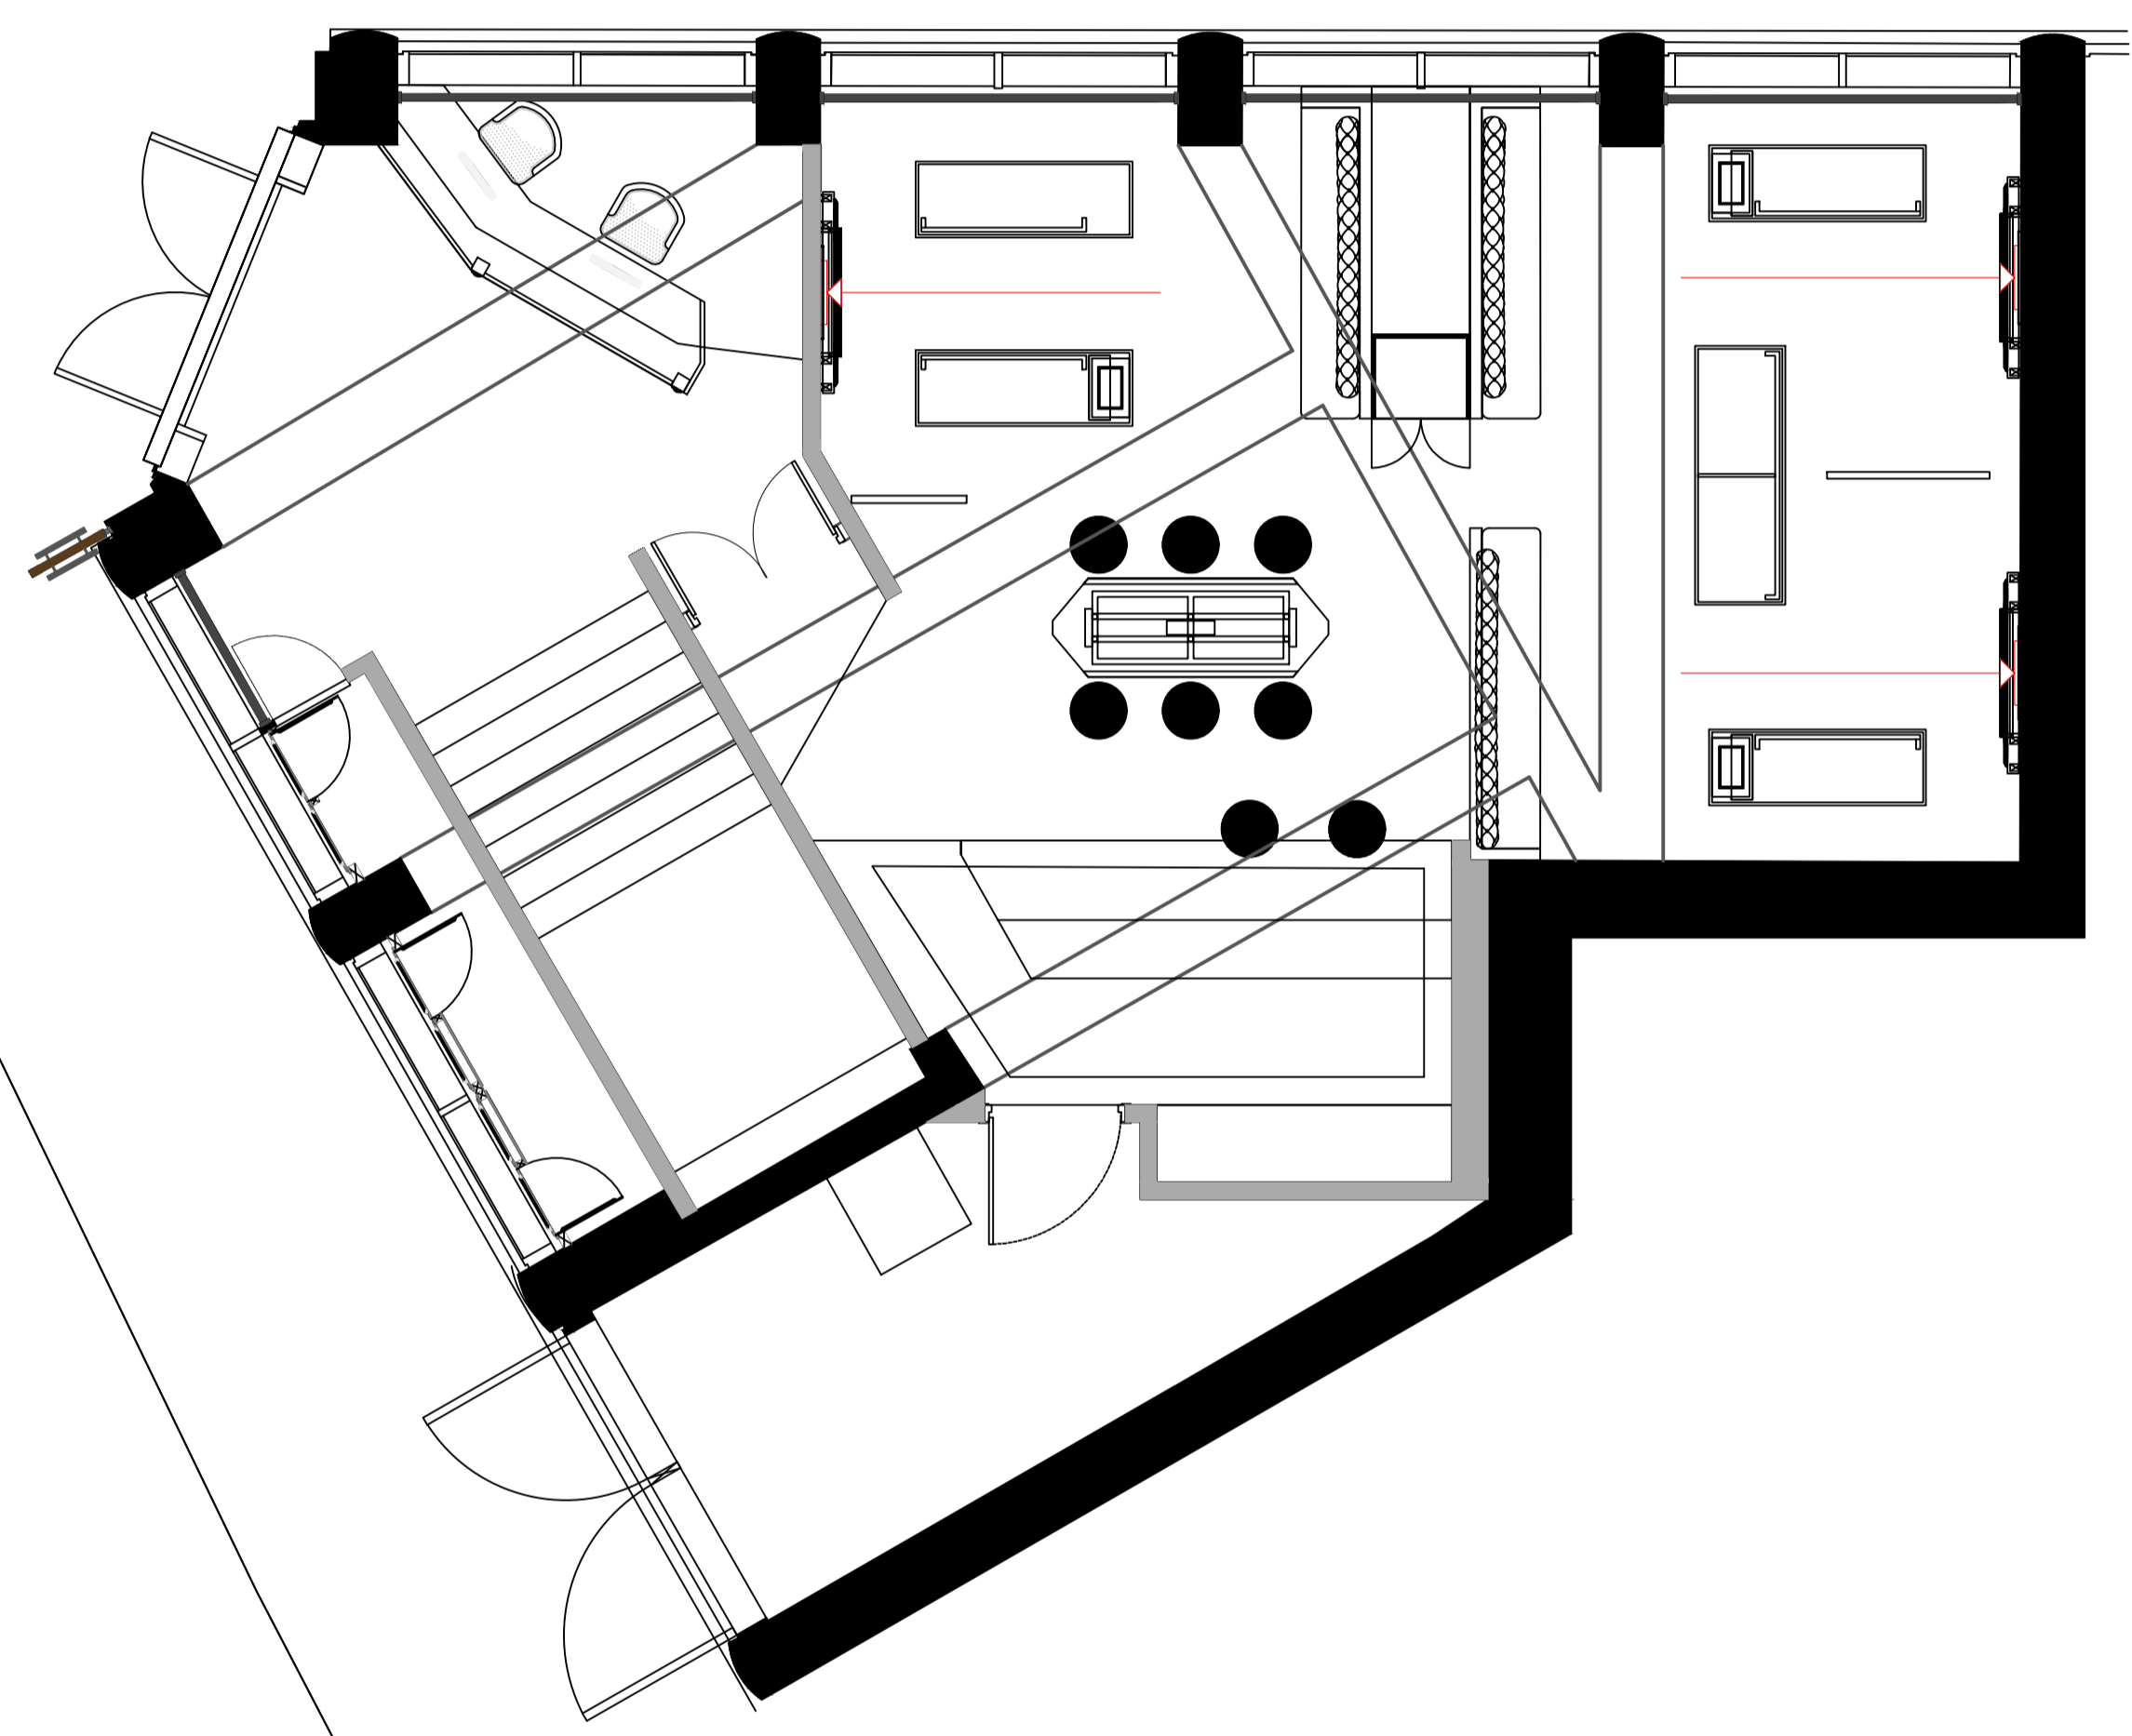

Rev	Date	Description	Drawn	Checked
Amendments				

Drawing Status
Planning

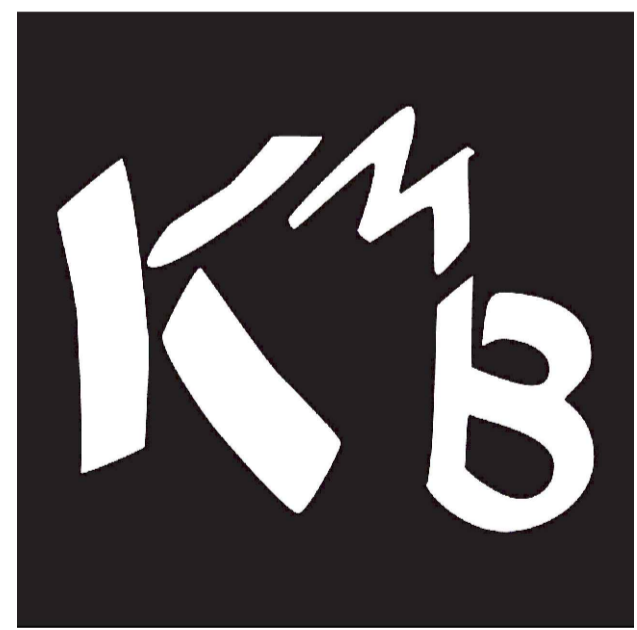

Construction Consultants

PROJECT Flight Club Bloomsbury 55 New Oxford St, London WC1A 1BS	
CLIENT Red Engine	
TITLE Existing	
SCALE As Shown @ A1	DATE 13.05.22
DRAWN BY LC	CHECKED BY
DRAWING No. 7716_02	REV -