



RASFMFNT

ELEVATION A-A

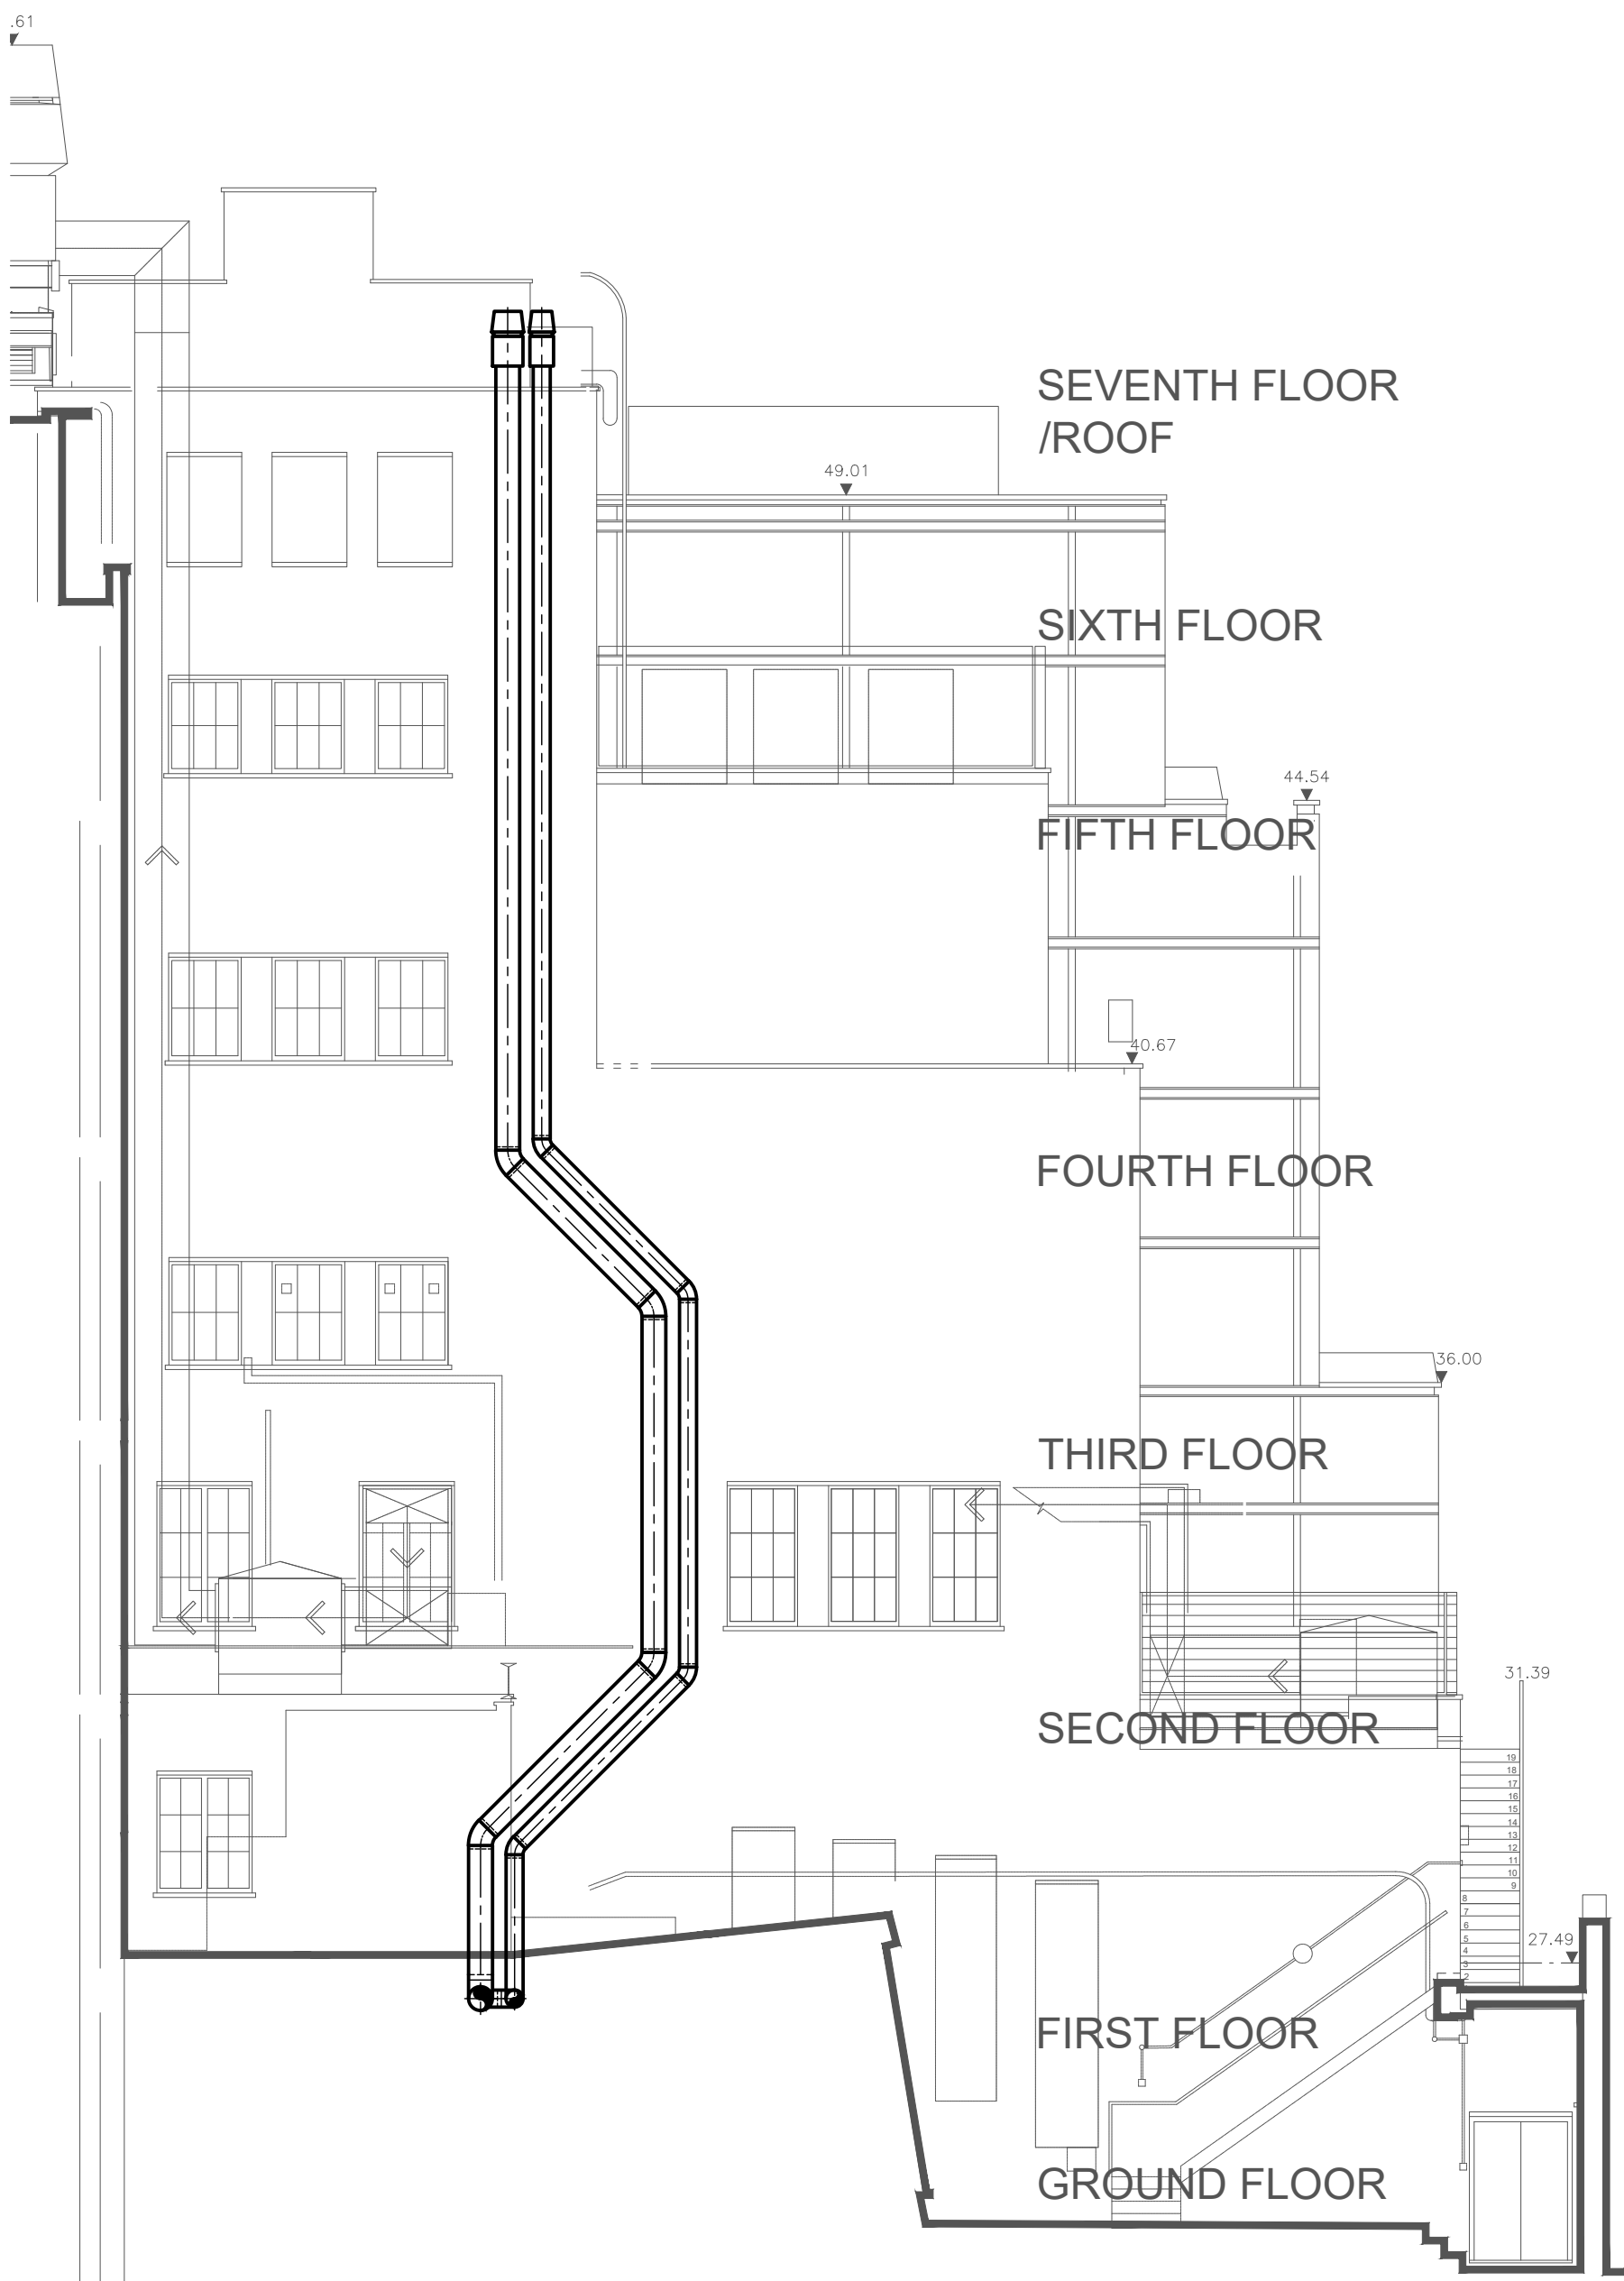

ELEVATION B-B

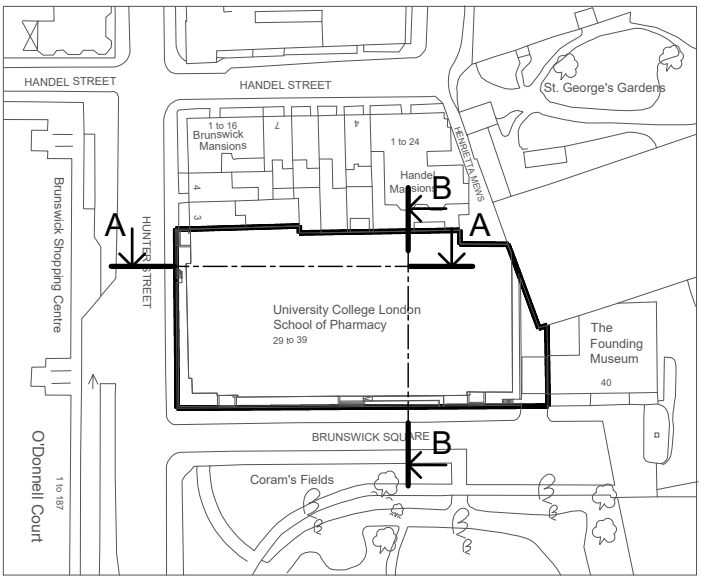

ELEVATION LOCATION PLAN

NTS

- Xref(s) :
- 1
- Notes :
1. THIS DRAWING INDICATES ENGINEERING SERVICES INSTALLATION WORK ONLY AND MUST NOT BE TAKEN AS ACCURATELY REPRESENTING ANY OTHER DETAIL.
2. THIS DRAWING SHOWS THE DESIGN INTENT AND MUST NOT BE USED FOR INSTALLATION PURPOSES.
3. THIS DRAWING SHOULD BE READ IN CONJUNCTION WITH ALL OTHER DRAWINGS, SPECIFICATIONS AND SCHEDULES RELATED TO THE PROJECT.
4. THIS DRAWING IS COPYRIGHT OF FOWLER MARTIN PLEASE OBTAIN PERMISSION BEFORE COPYING, THIS DRAWING MUST NOT BE MODIFIED OTHER THAN BY FOWLER MARTIN.
5. THIS DRAWING IS NOT TO BE SCALED, ALL DIMENSIONS ARE NOMINAL IN MILLIMETRES AND MUST BE CHECKED ON SITE.
6. ANY DISCREPANCIES SHOULD BE BROUGHT TO THE ATTENTION OF THE CONSULTANT, IF IN DOUBT ASK.

Legend :

Revisions :

Ref.	Date	Description	By	App
P01	30-05-22	PLANNING ISSUE	KD	MB

Location Plan :

N/A



FOWLER MARTIN
CHARTERED BUILDING
SERVICES ENGINEERS

Fowler Martin
1-2 Grange Court, The Limes,
Ingatstone, Essex CM4 0GB

ACM
REGISTERED
180 0000 0000
180 0000 0000

UKAS
180 0000 0000
180 0000 0000

BAFE
180 0000 0000
180 0000 0000

T 01277 350 802
E mail@fowlermartin.com
W www.fowlermartin.com

Client :
UNIVERSITY COLLEGE LONDON
GOWER STREET
LONDON
WC1E 6BT

Project :
UNIVERSITY COLLEGE LONDON
SCHOOL OF PHARMACY
NEW BOILER INSTALLATION

Title :
PROPOSED FLUE ROUTE
ELEVATIONS

Date :	30-05-22	Designed by :	KD
Paper Size :	A1	Approved by :	MB
Scale :	NTS	Drawn by :	DV

Drg Ref :	2029-FM-131-XX-DR-M-8011	Rev :	P01
-----------	--------------------------	-------	-----