



NOTES:
 DO NOT SCALE FROM THIS DRAWING.
 ALL DIMENSIONS TO BE CHECKED ON SITE.
 ALL OMISSIONS AND DISCREPANCIES TO BE REPORTED TO THE ARCHITECT IMMEDIATELY.

ALL RIGHTS RESERVED. THIS WORK IS COPYRIGHT AND CANNOT BE REPRODUCED OR COPIED OR MODIFIED IN ANY FORM OR BY ANY MEANS, GRAPHIC ELECTRONIC OR MECHANICAL, INCLUDING PHOTOCOPYING WITHOUT THE WRITTEN PERMISSION OF SQUIRE AND PARTNERS ARCHITECTS.

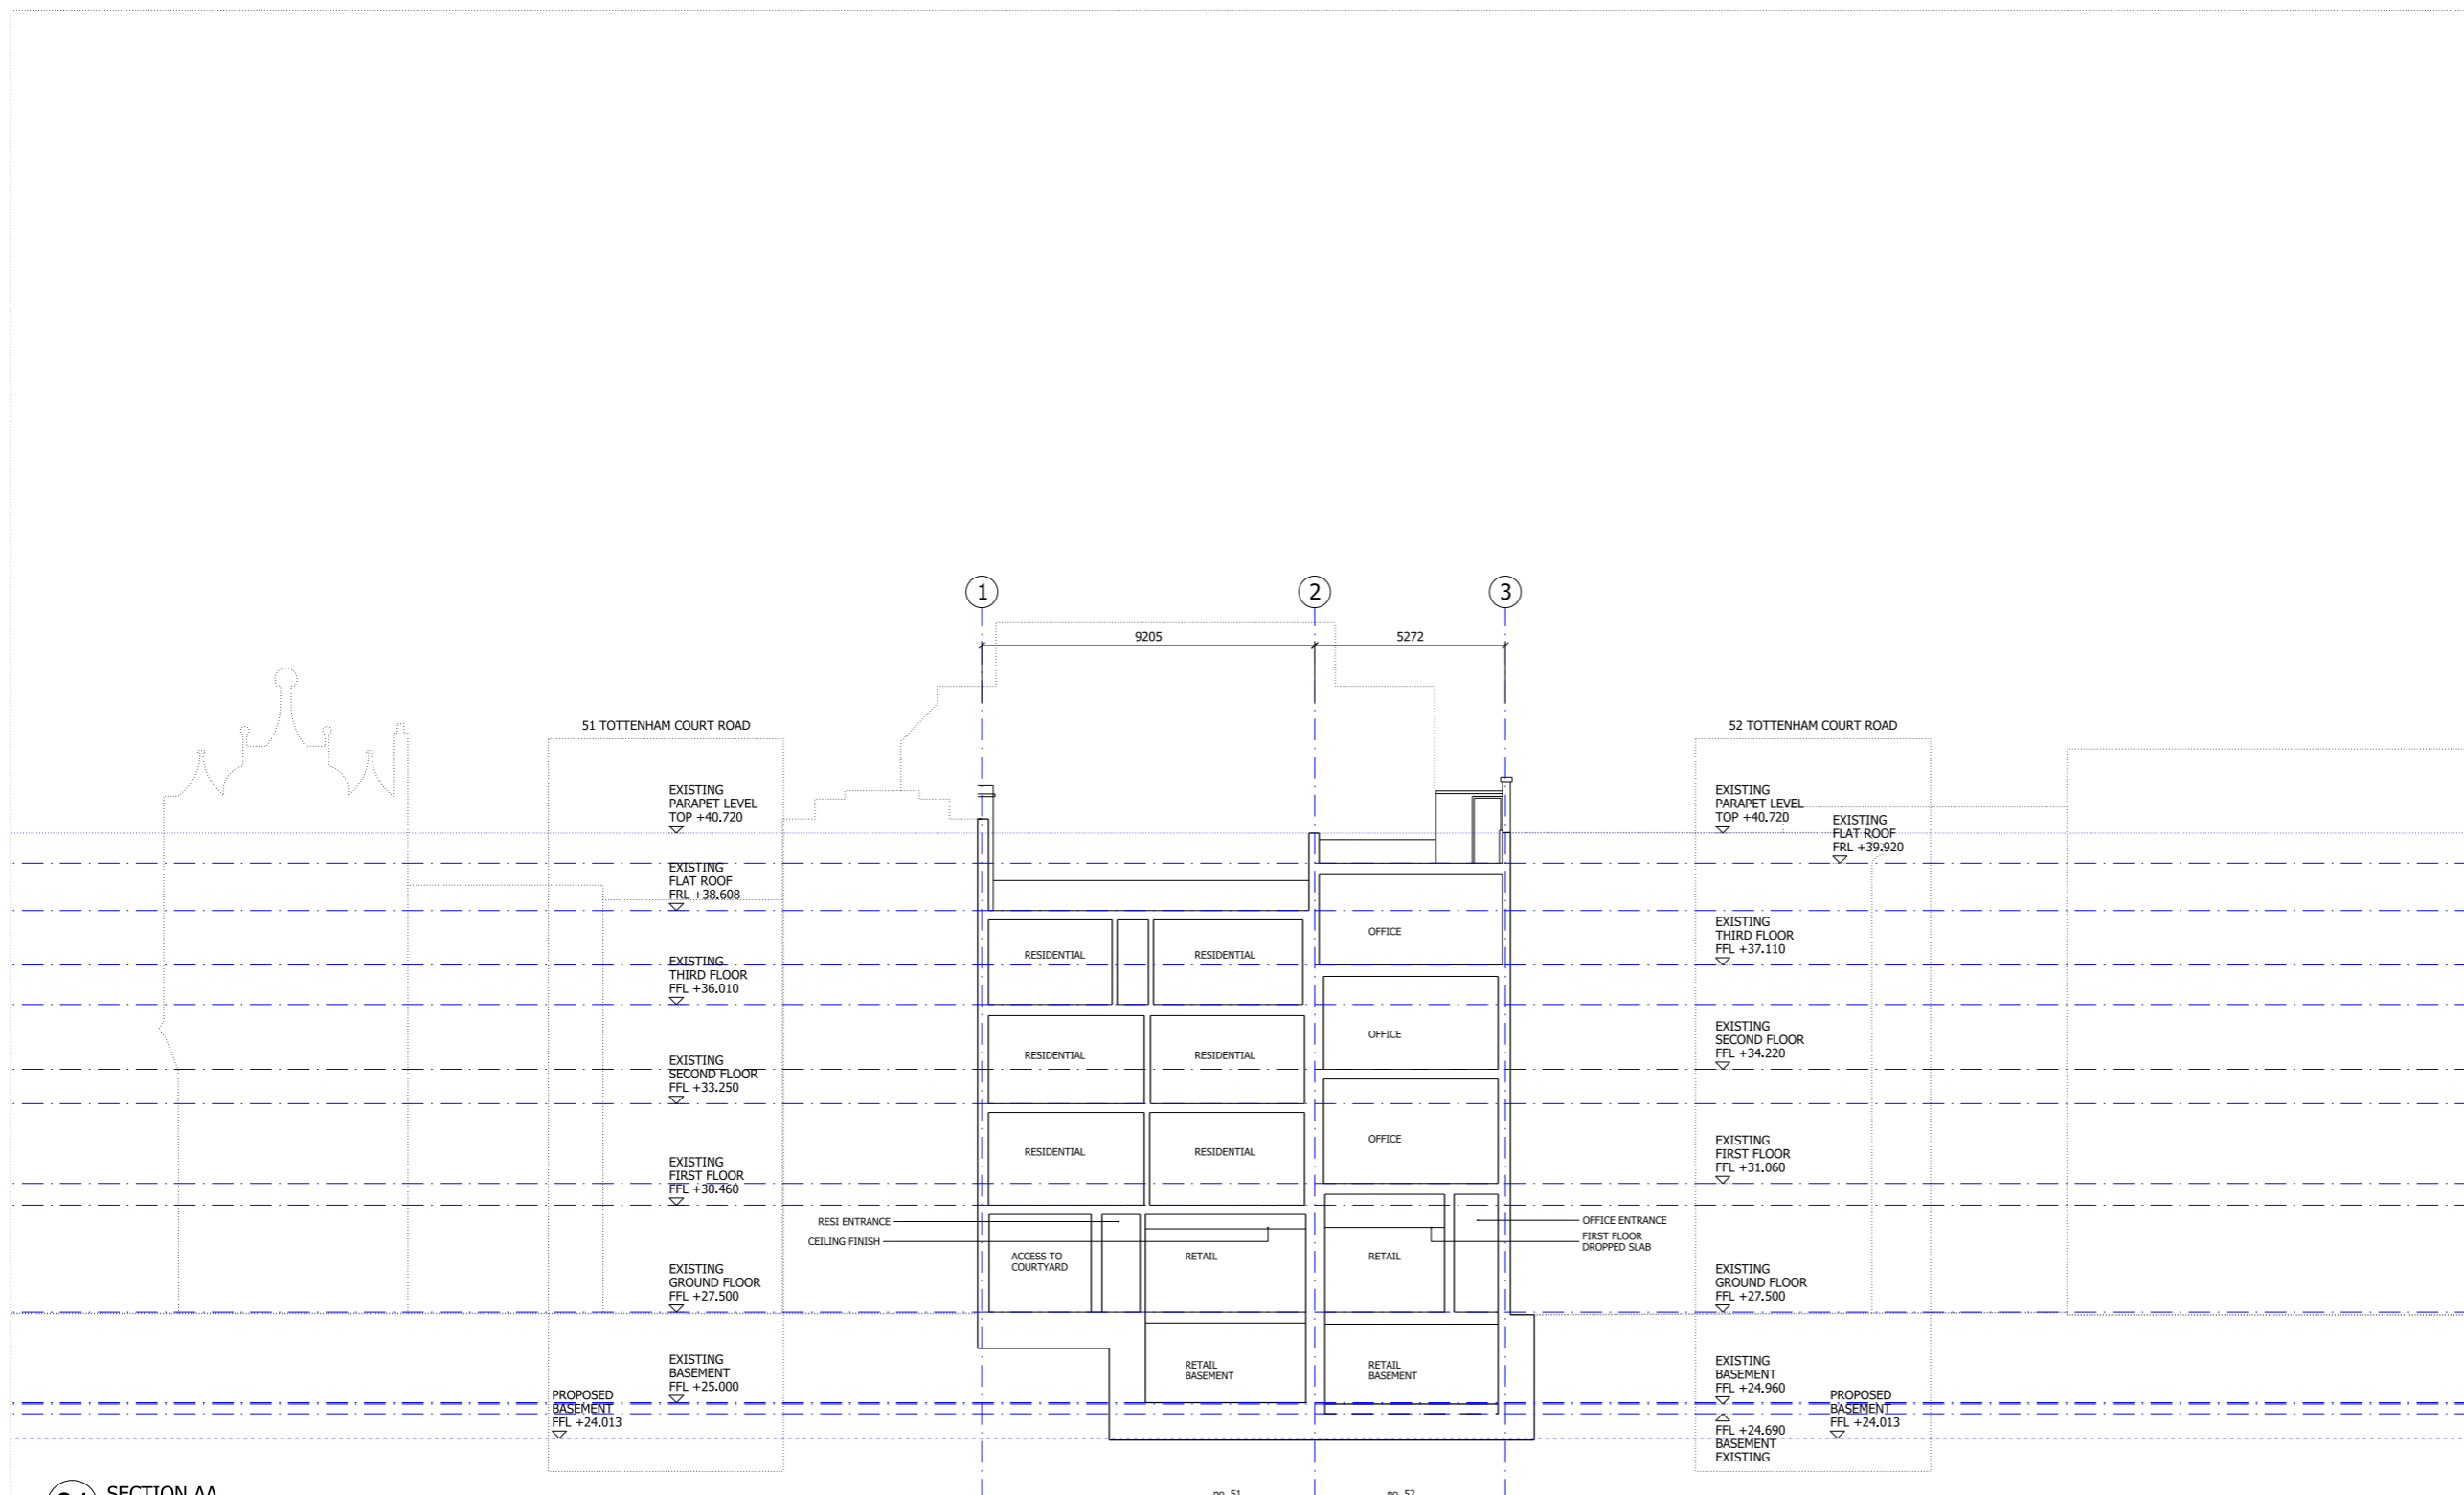

01 SECTION AA
 Alterations

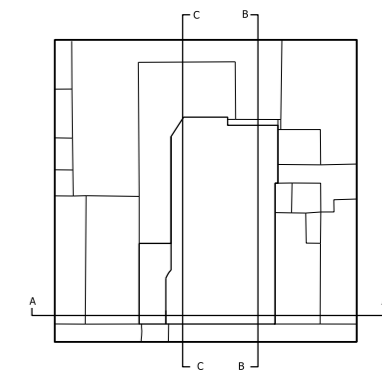

Issued for Planning	03/10/18	GH	-
Revision description	Date	Check	Rev

SQUIRE & PARTNERS

77 Wicket Street London WC1X 9JY
 T: 020 7278 5555 F: 020 7239 0495

info@squireandpartners.com
 www.squireandpartners.com

Project
**51-52 Tottenham Court Road,
 London. W1T**

Drawing
**Section AA
 Existing**

Drawn	Date	Scale
JKL	17/03/2015	1:100@A1 1:200@A3
Job number	Drawing number	Revision
13081	JA12_S_AA_001	-