




EXISTING SIDE ELEVATION 1:100

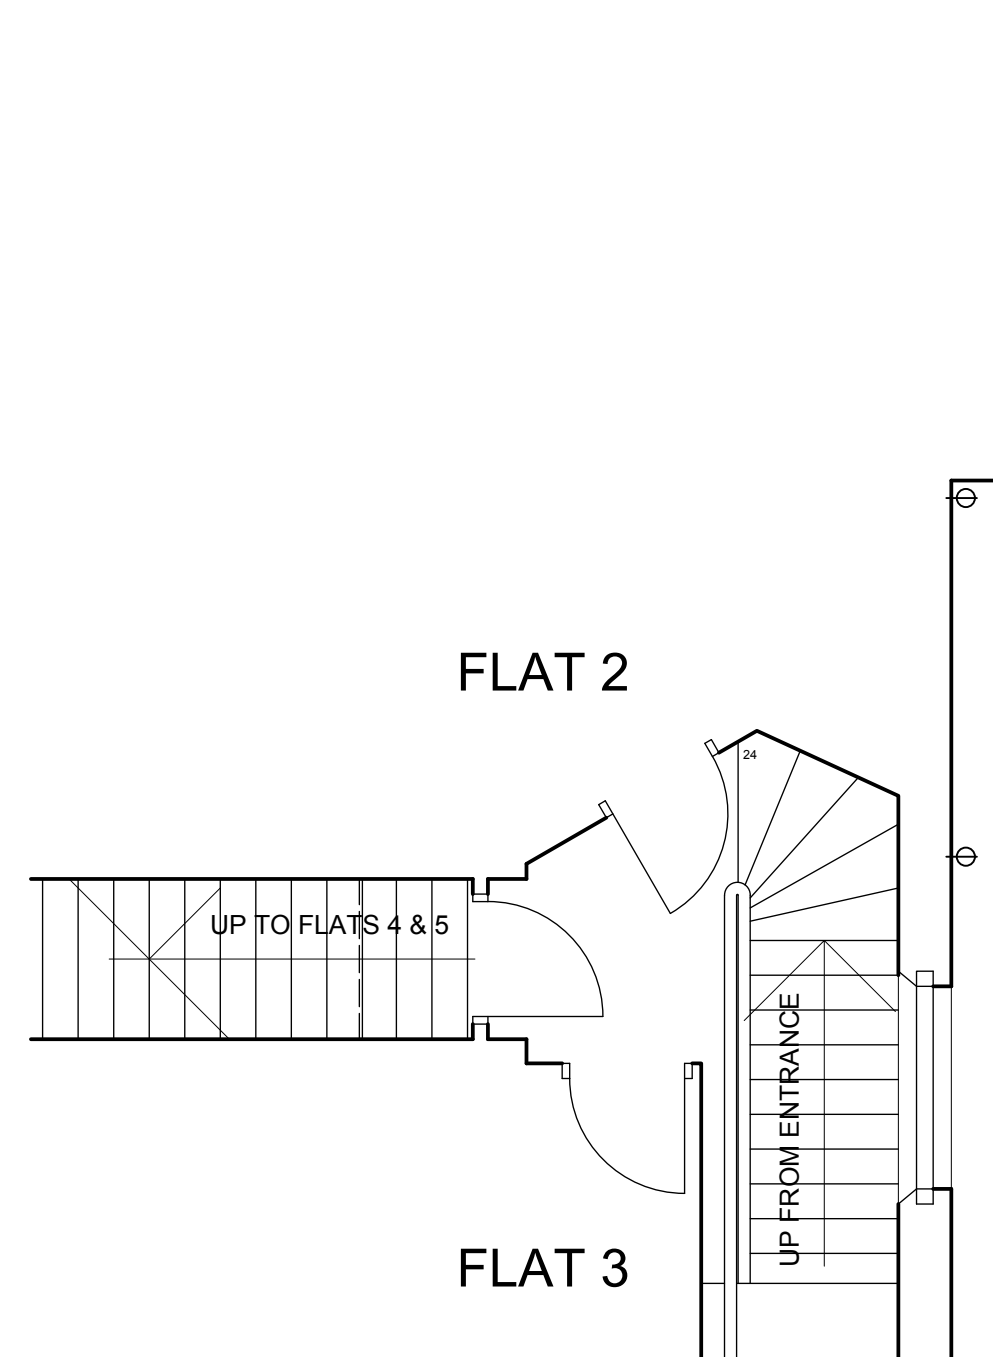

EXISTING (PART) 1ST FLOOR

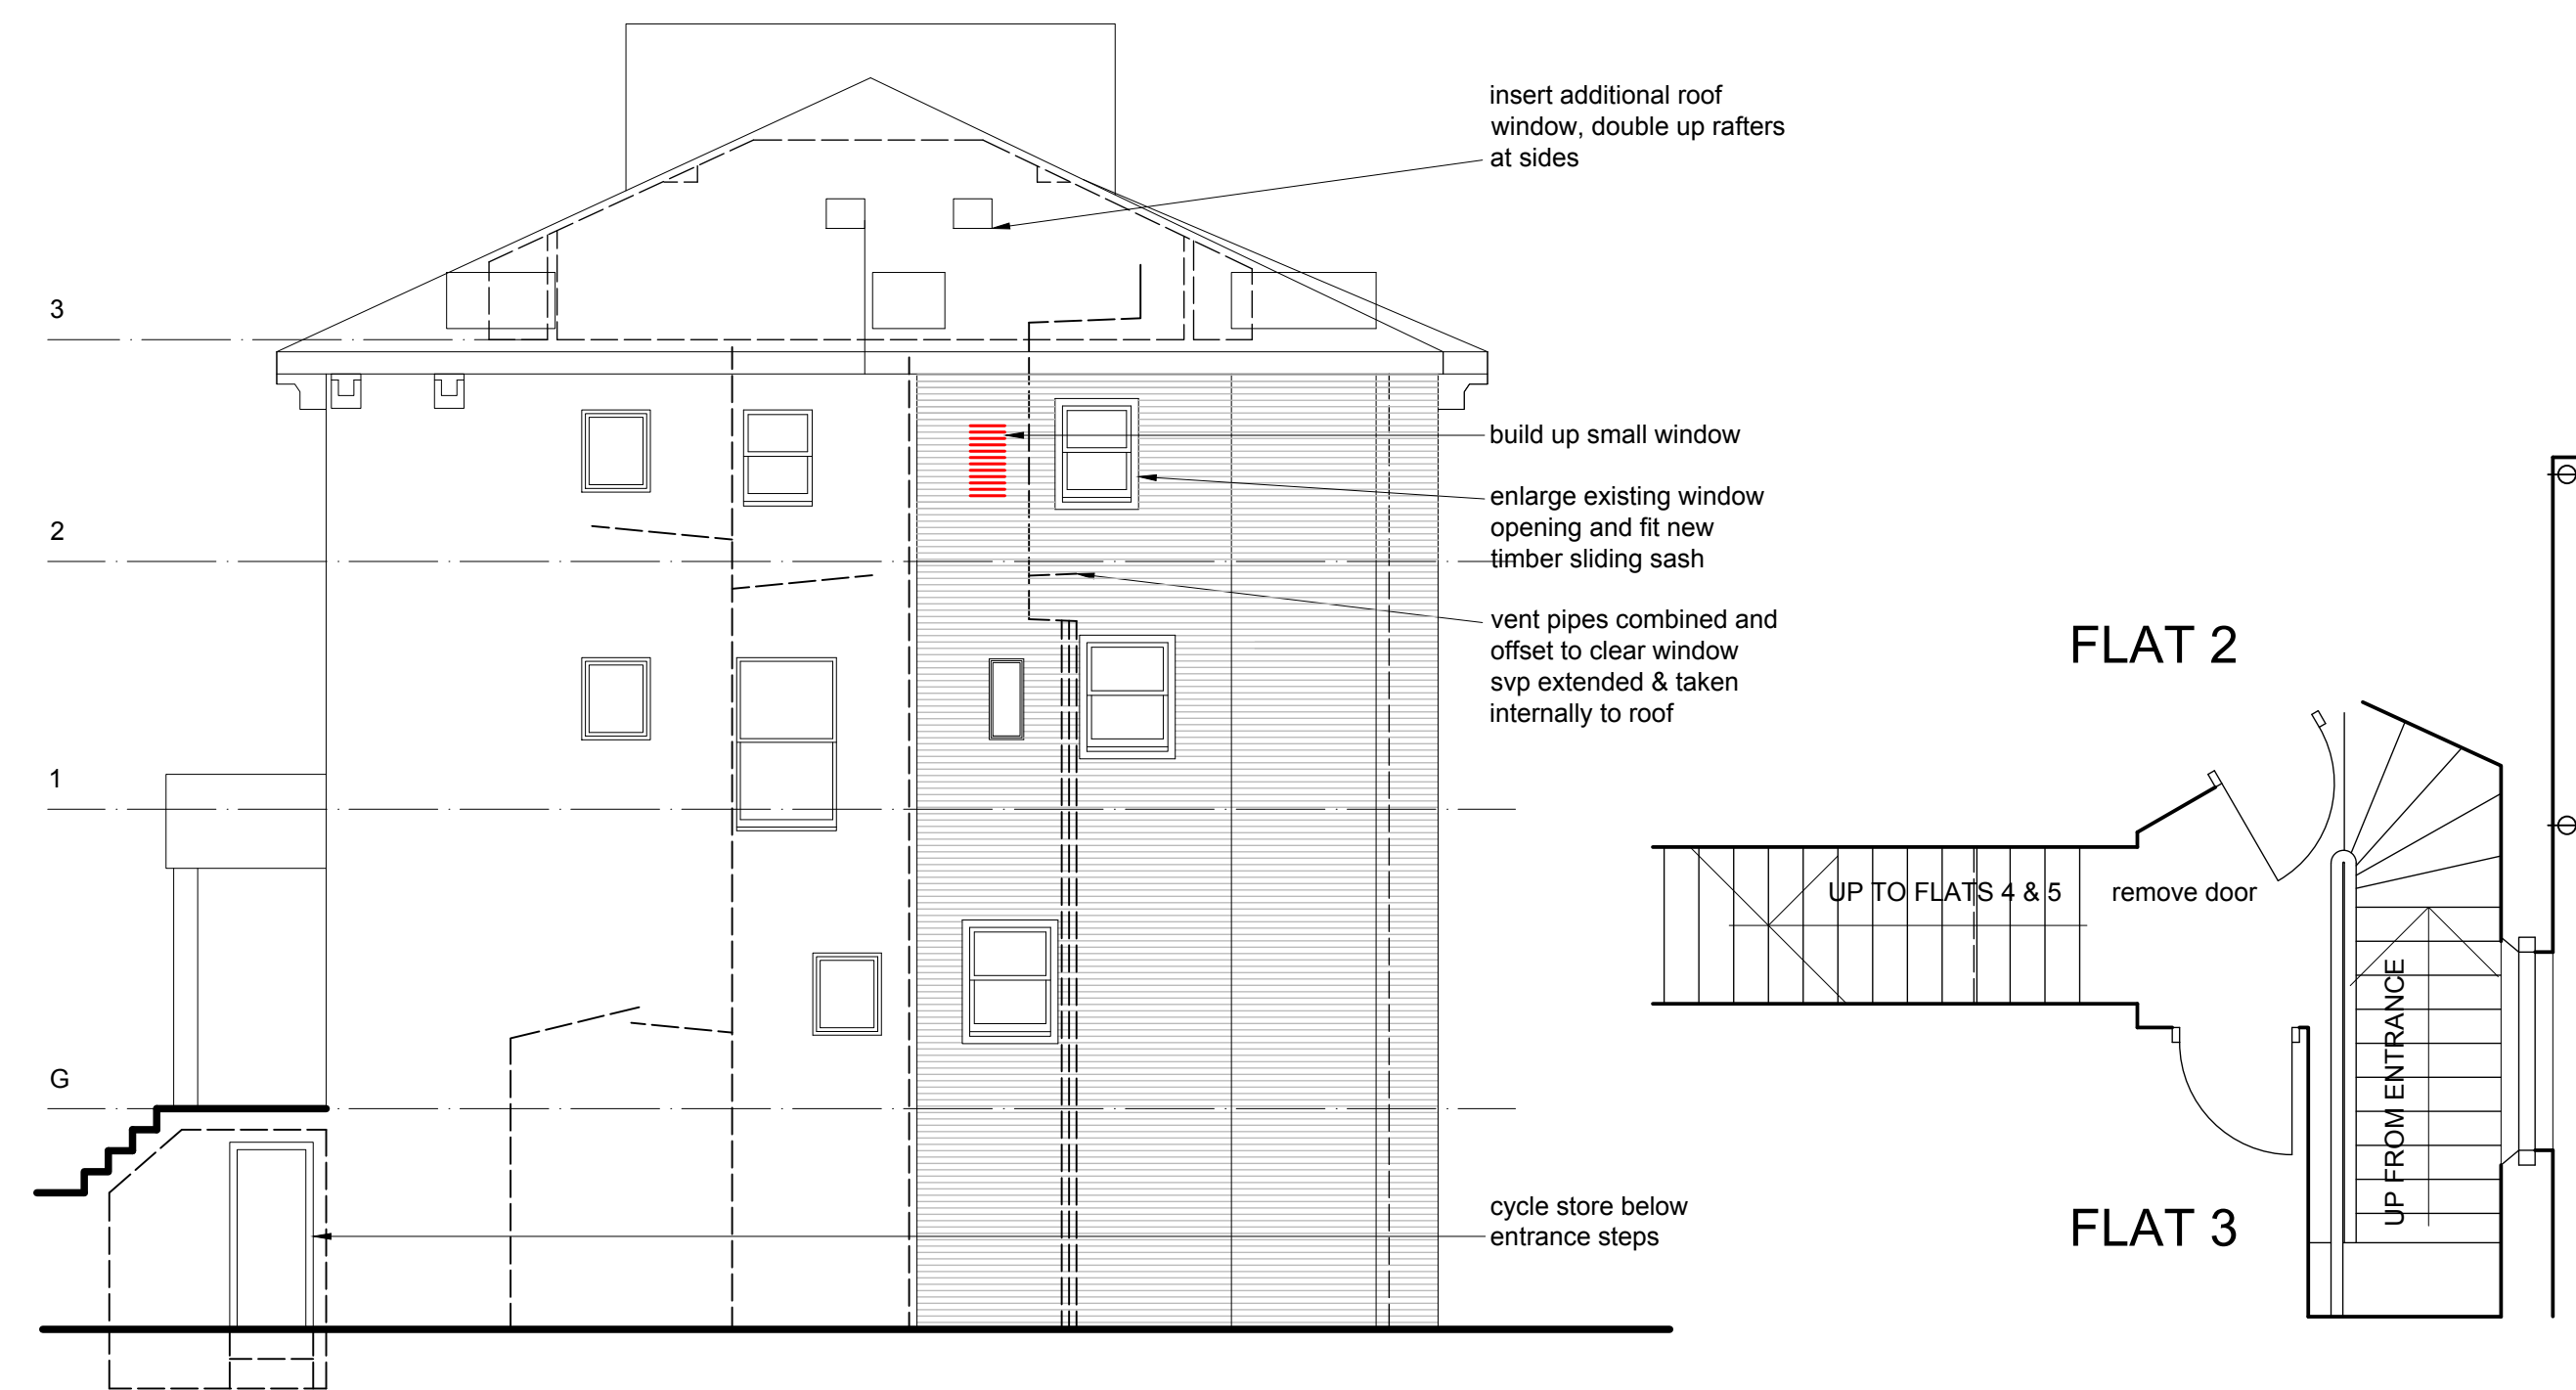


PROPOSED SIDE ELEVATION 1:100

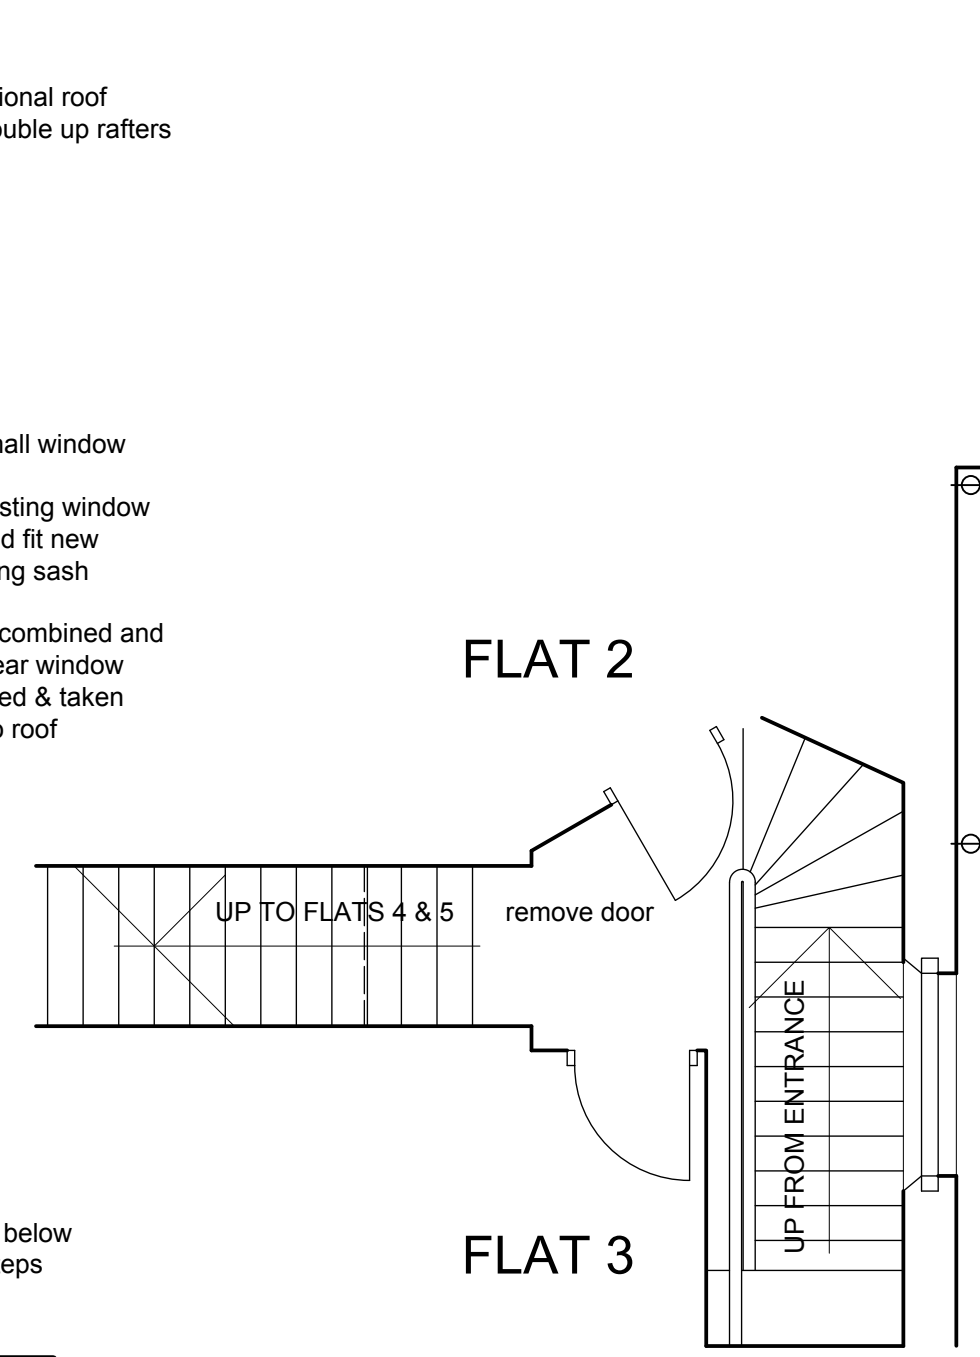


PROPOSED PART 1ST FLOOR




Location Plan 1:1250

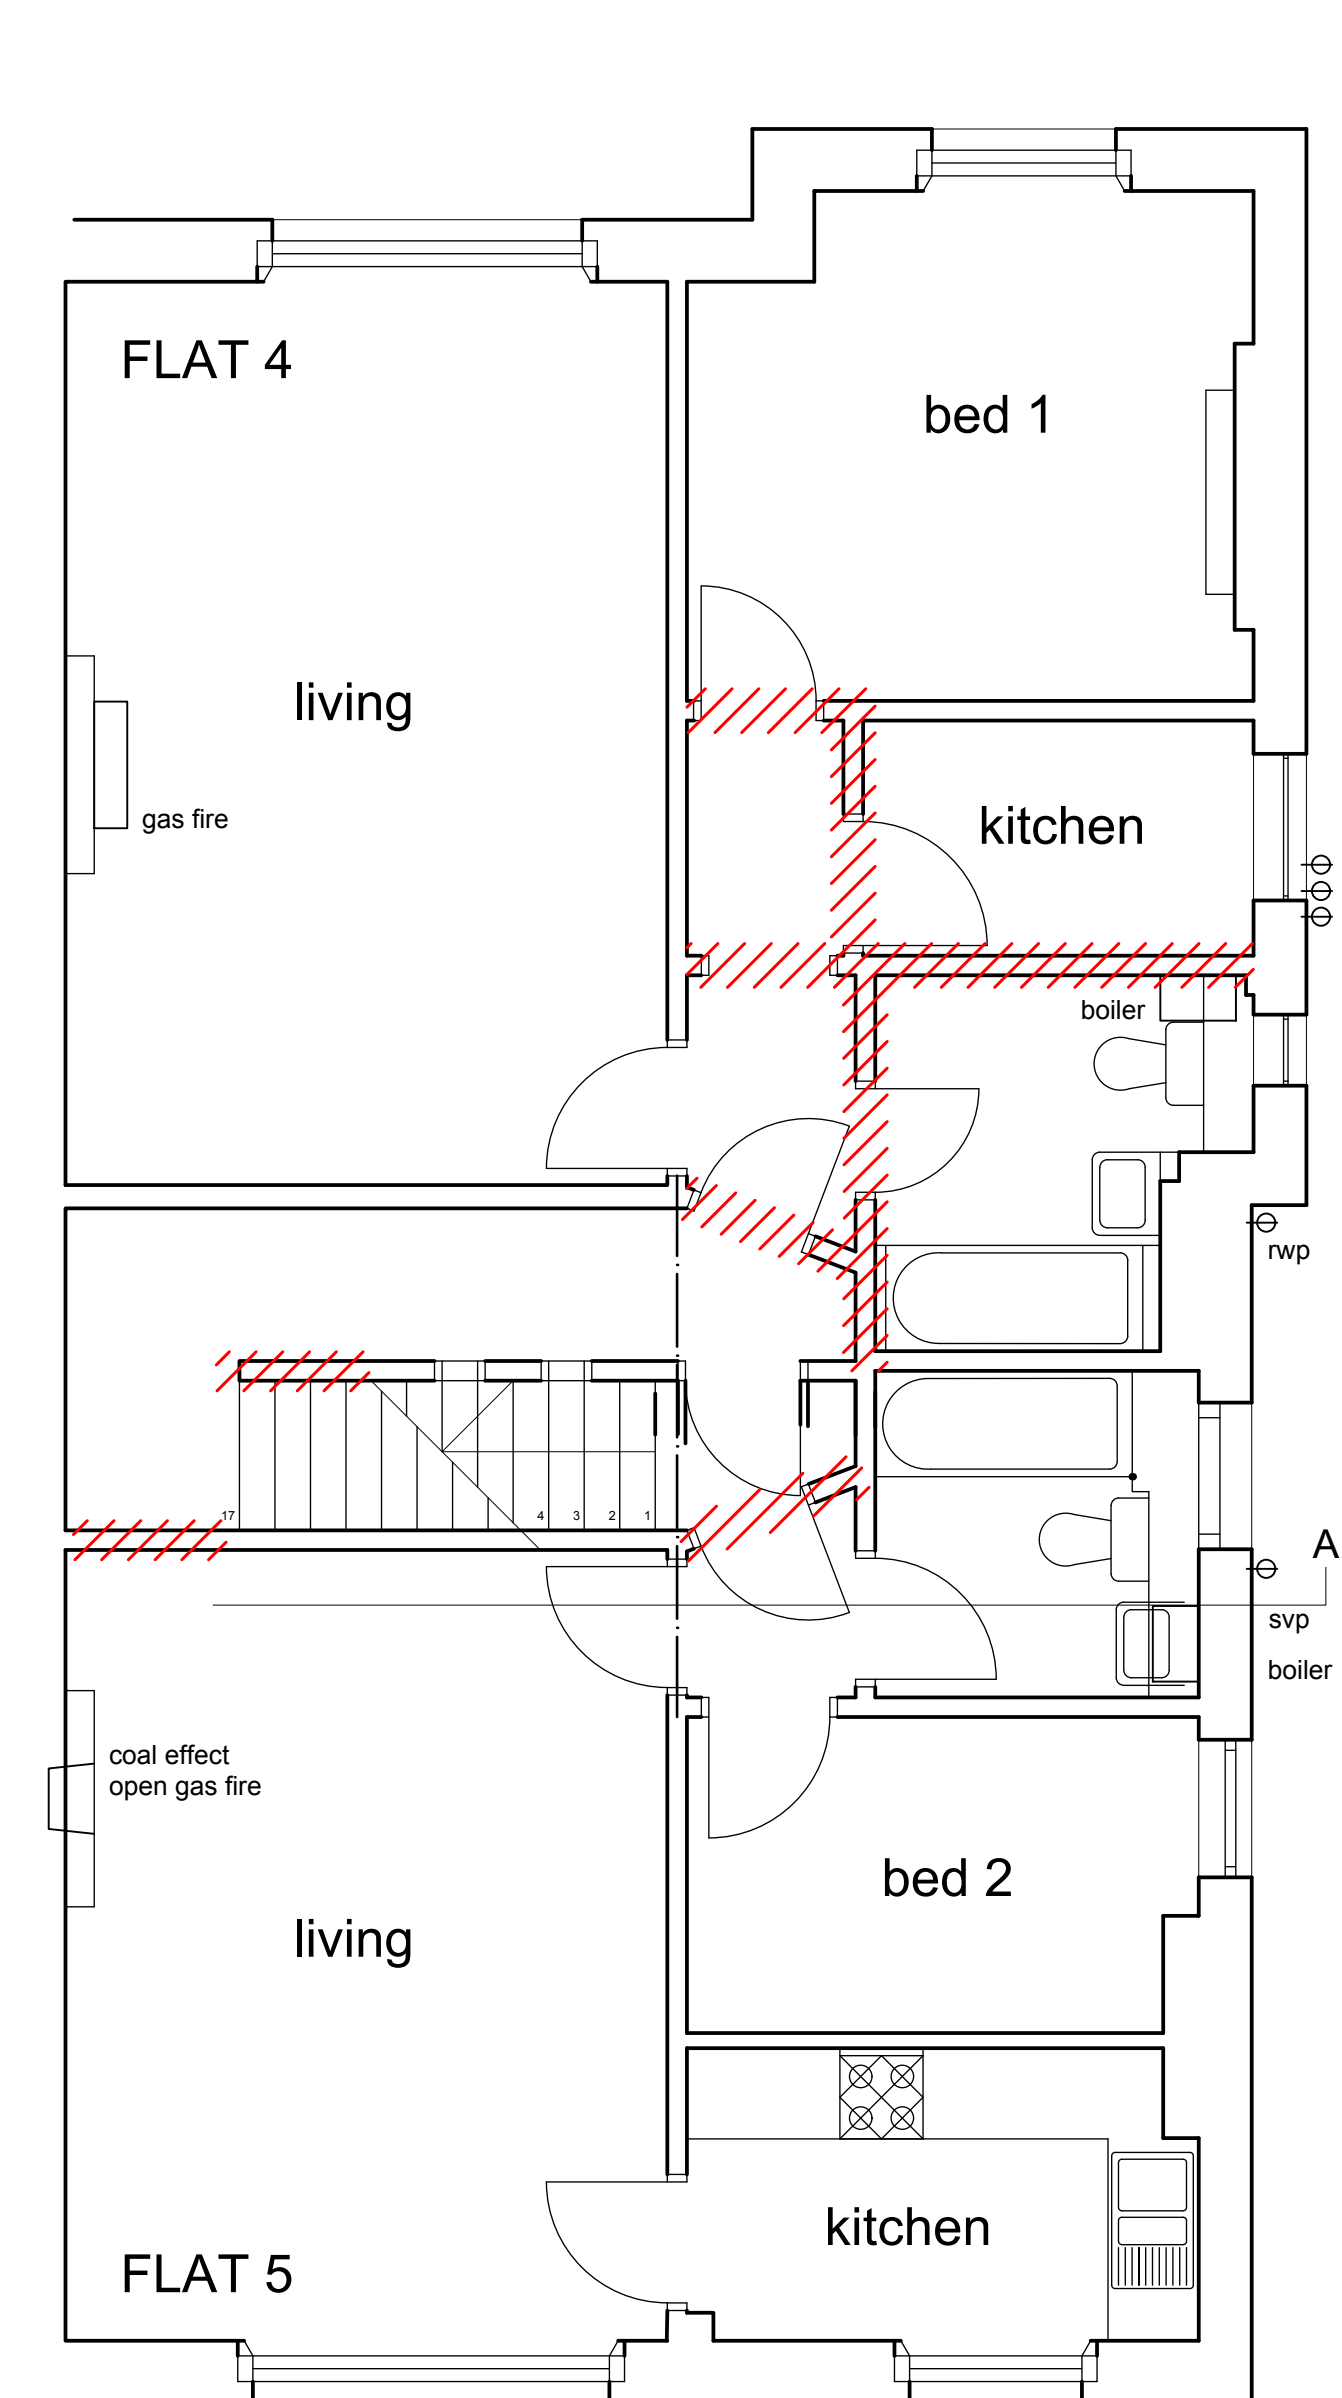


EXISTING 2ND FLOOR

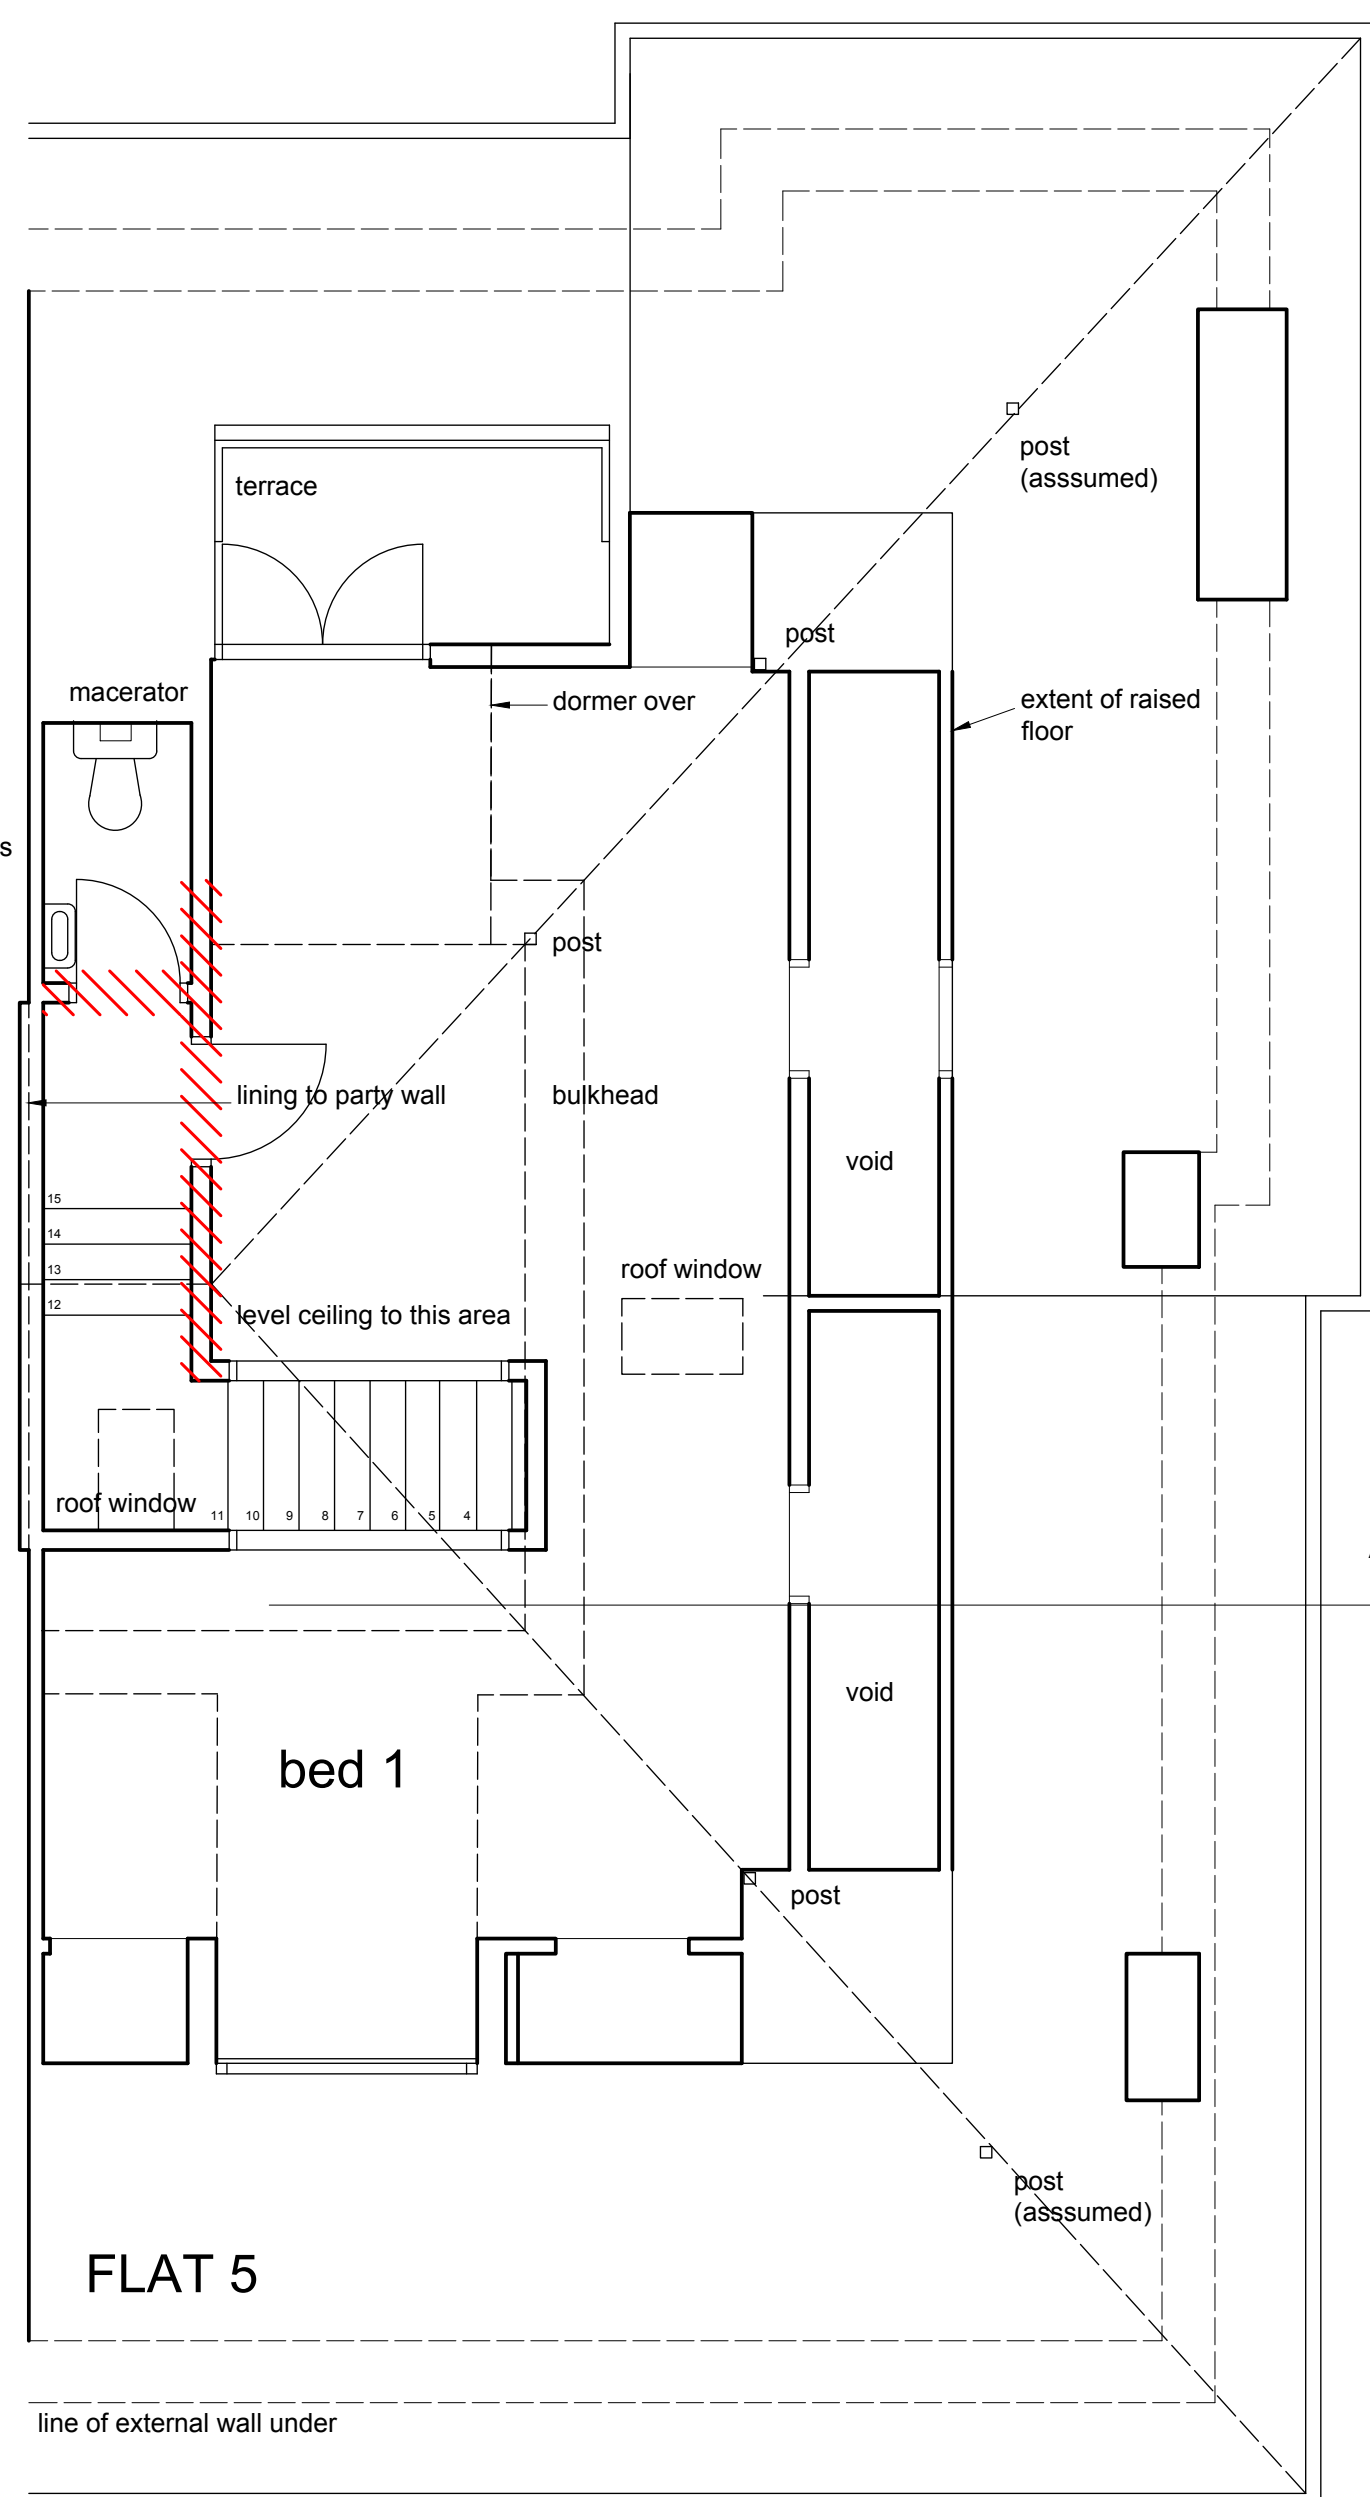

EXISTING 3RD FLOOR

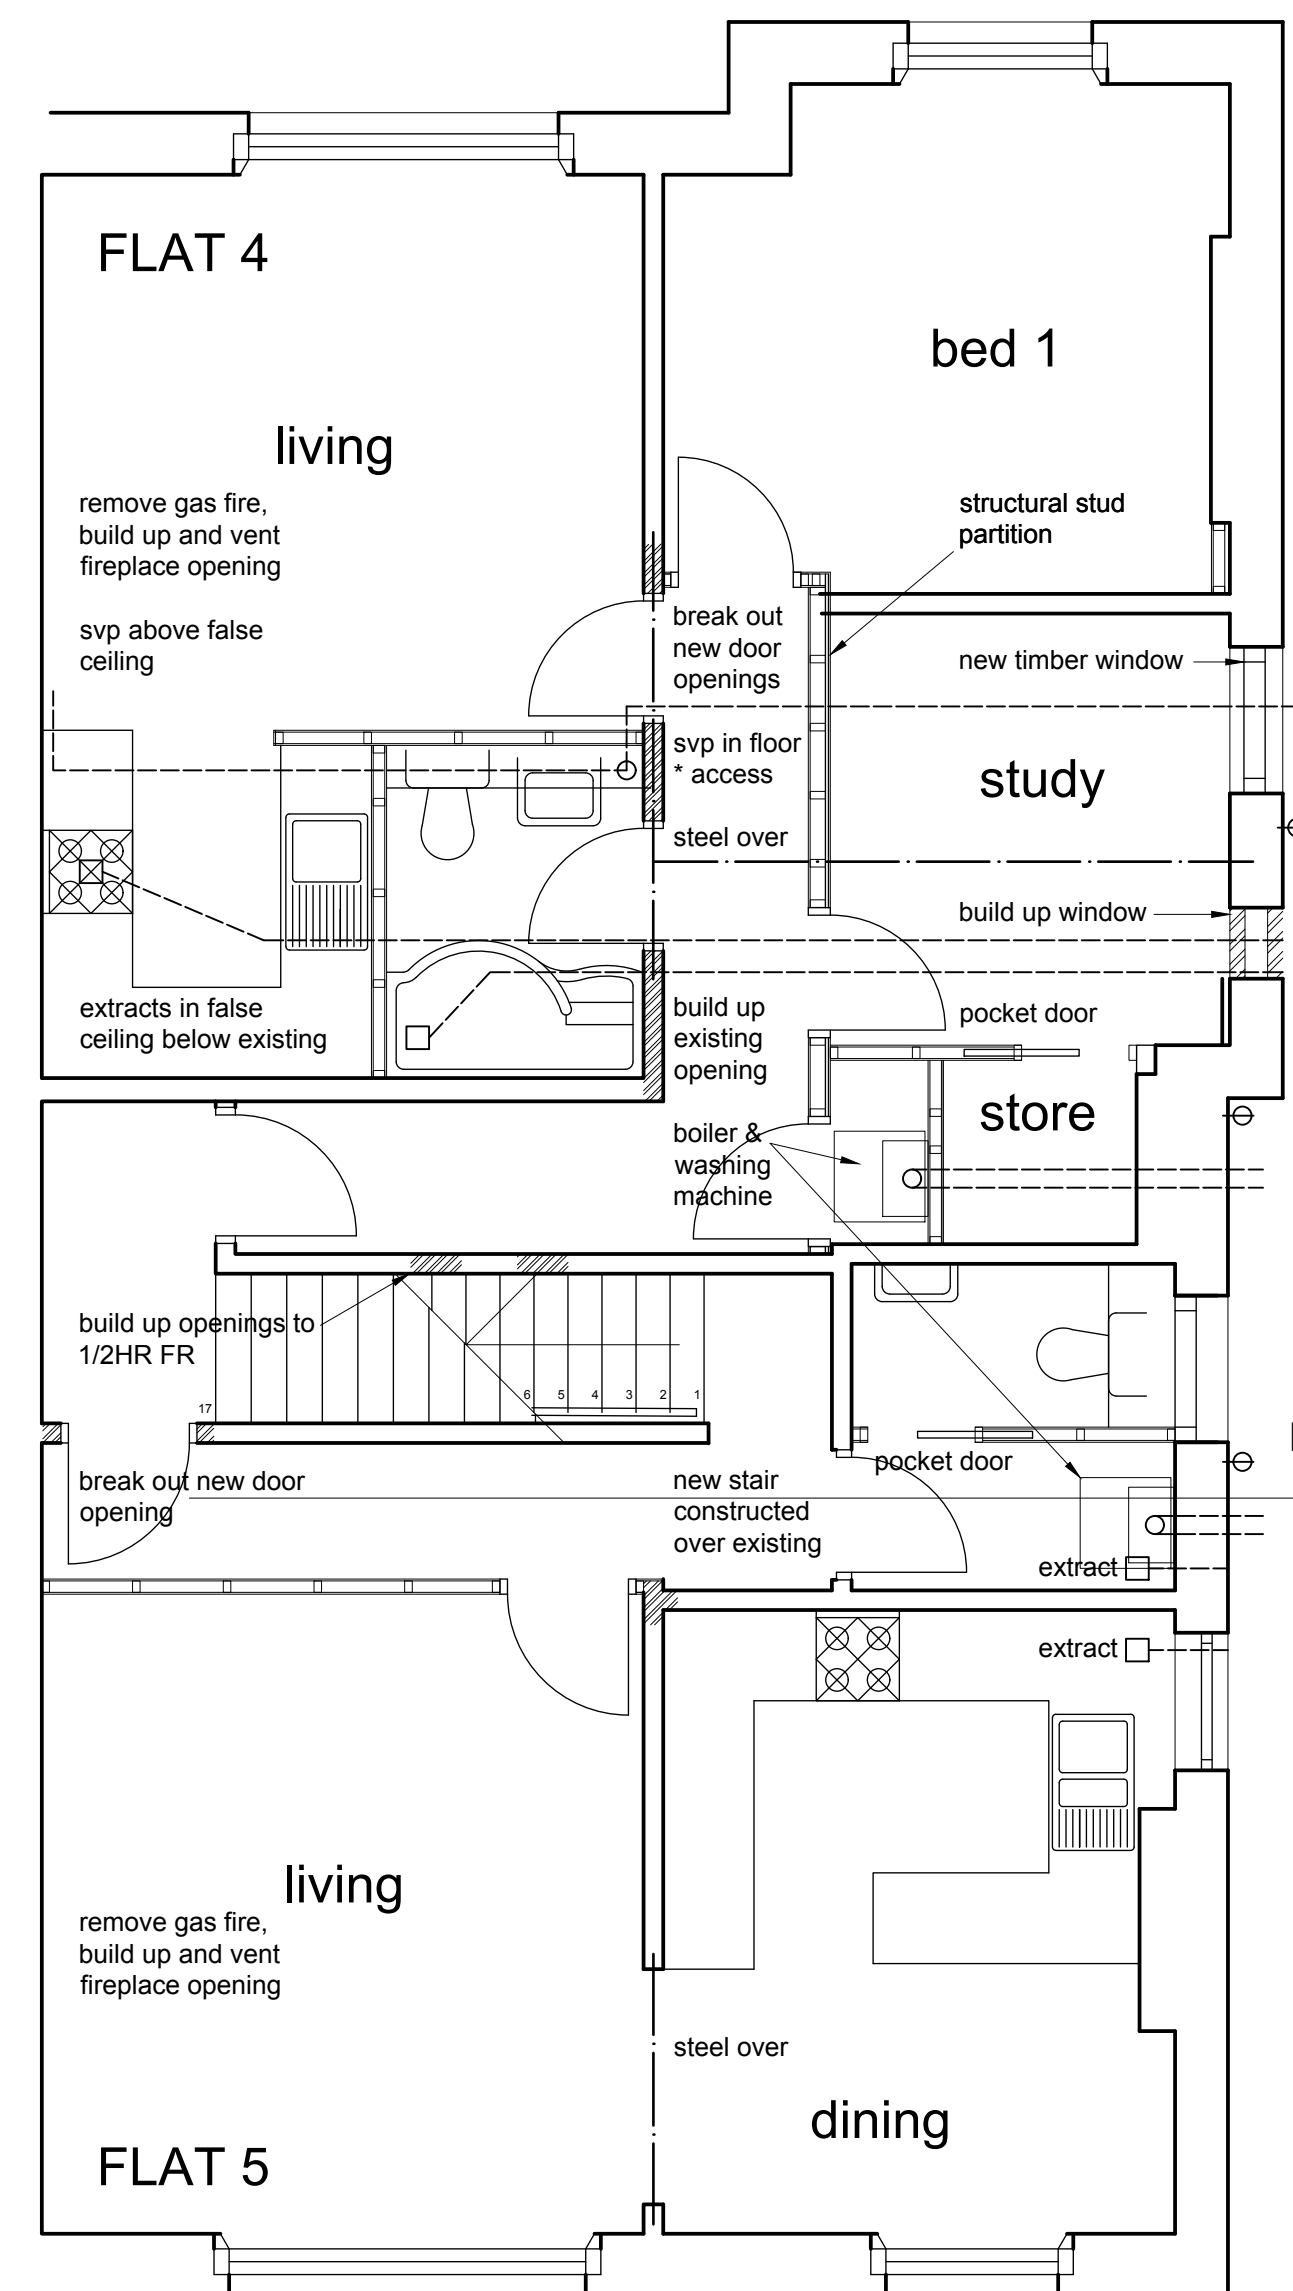

PROPOSED 2ND FLOOR

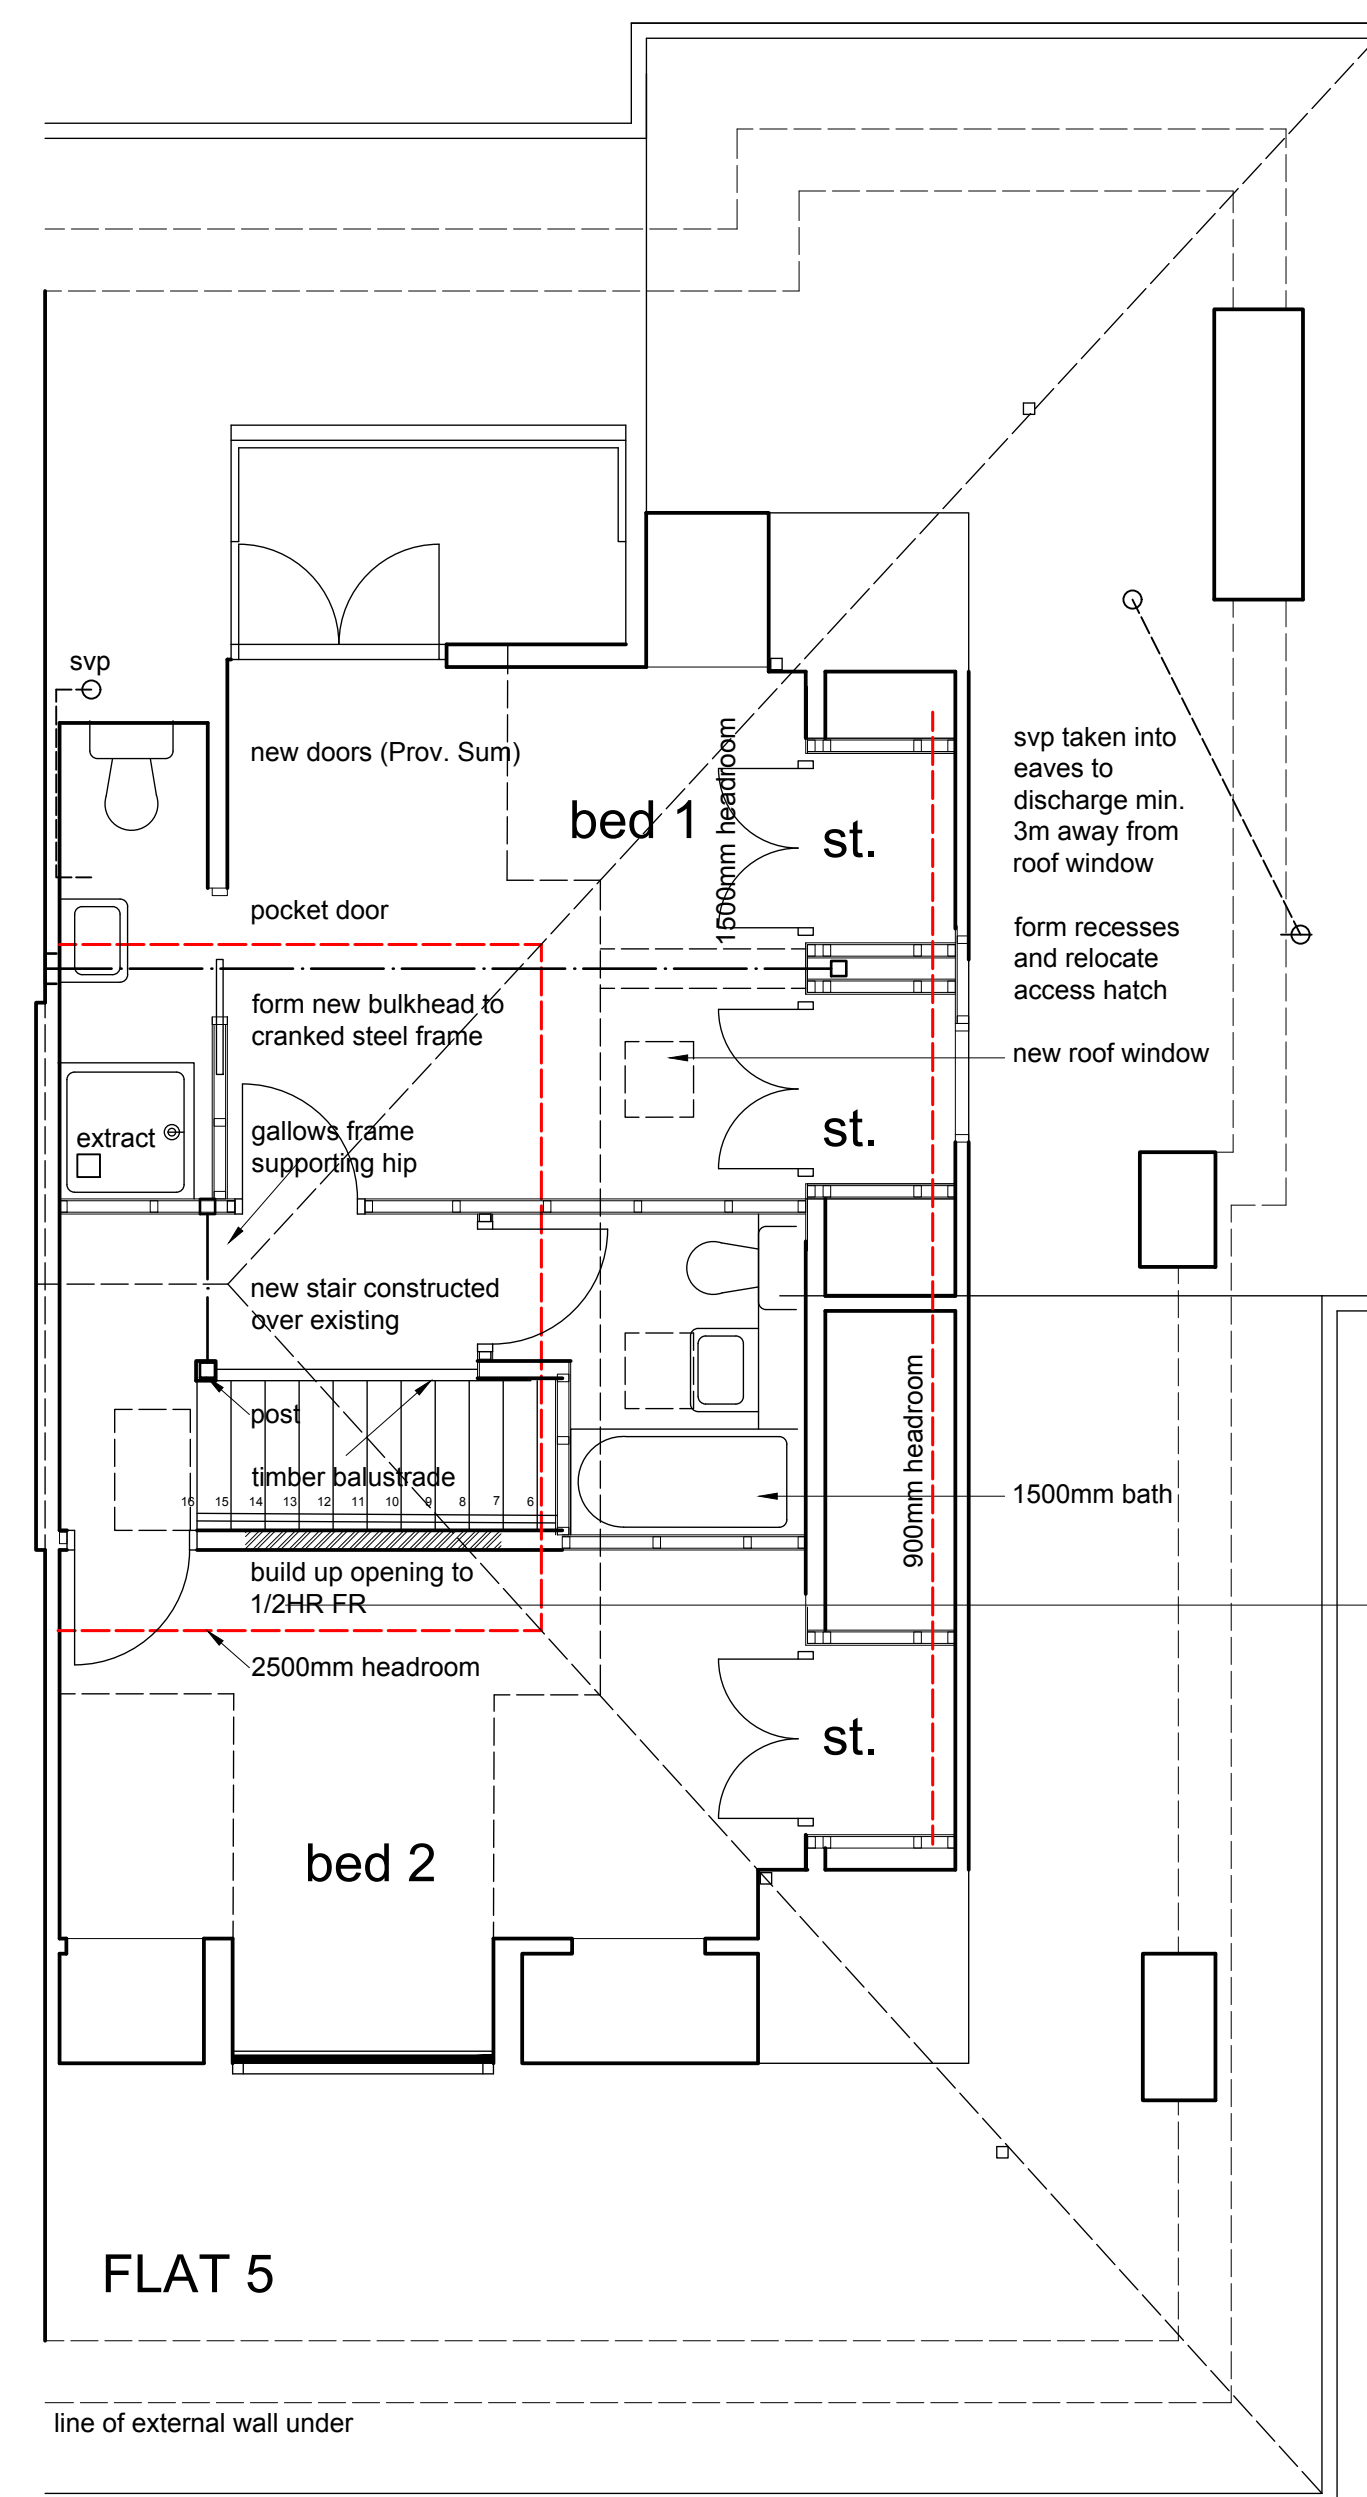

PROPOSED 3RD FLOOR

A1 Original Sheet Size  
 Scale Bar @ 1:50 0 2.5m  
 Scale Bar @ 1:100 0 5.0m  
 Revision  
 A\_16/06/22 2.5m headroom line, cycle store added

Job  
**Proposed Alterations, Flats 4 & 5**  
**39 Belsize Square NW3 4HL**  
 Client  
**Mr A Bloom**  
 Drawing  
**Proposed Plans**  
 Scale/Date/Drawn/Chk.  
**1:50, 1:100/04'22**  
 Copyright  
**CSM +**  
**ARCHITECTS**  
 1 Boyd Street  
 Shieldfield  
 Newcastle upon Tyne  
 NE2 1AP  
 Tel +44 (0) 191 260-2450  
 Fax +44 (0) 191 261-7301  
 E-mail admin@csmarchitects.co.uk  
 Web Site www.csmarchitects.co.uk

4798

-11A