

11 HADLEY STREET  
LONDON NW1 8SS

BEEVOR MULL



Architects

The Studio  
Wennington  
Cambs PE28 2LY

01487-773259  
mull.mull@virgin.net

TITLE.

**GROUND FLOOR  
PLAN as proposed**

Scale.

1 : 50 at A3

Date.

Dec '21

Dwg.No.



**HS - GA - 2**

rev

**B**

220530: exterior stair omitted

Copyright Beevor Mull Architects LLP

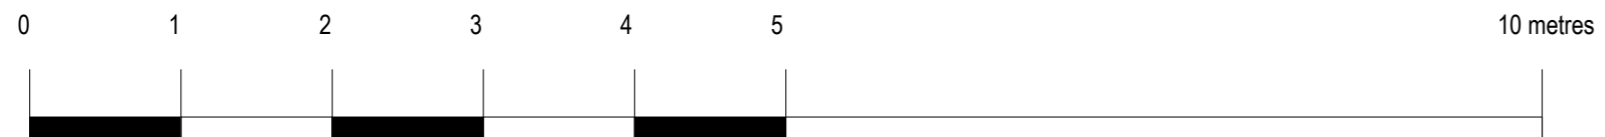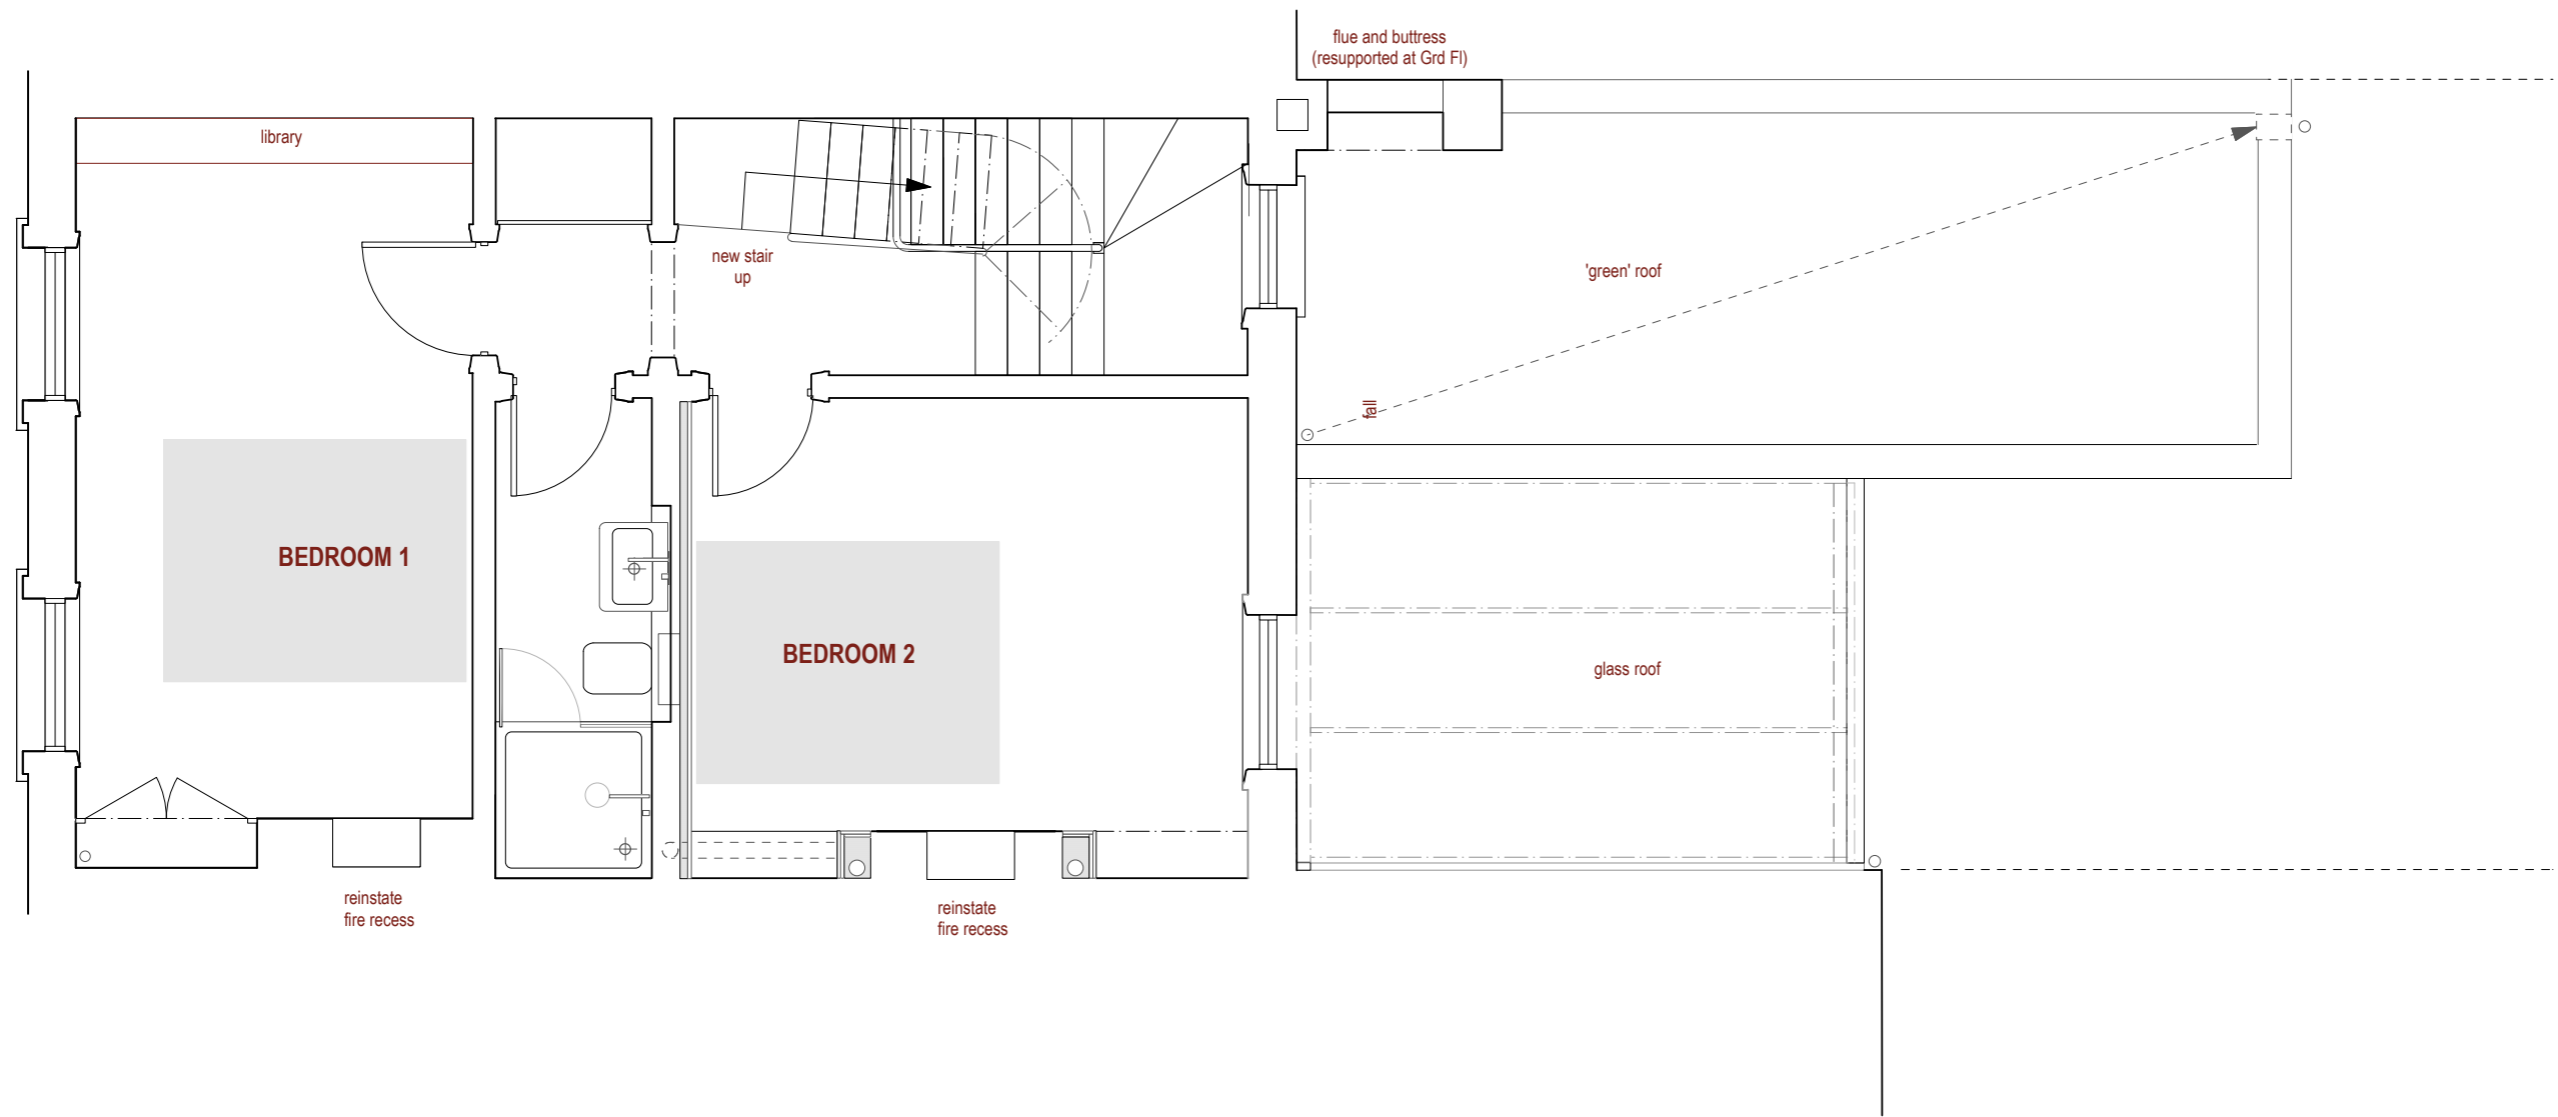

JOB.	11 HADLEY STREET LONDON NW1 8SS	
TITLE.	FIRST FLOOR PLAN as proposed	
Scale.	1 : 50 at A3	Date. Dec '21
Dwg.No.	HS - GA - 3	rev <b>B</b>

220530: exterior stair + roof terrace omitted

Copyright Beavor Mull Architects LLP



BEEVOR MULL



Architects

The Studio  
Wennington  
Cambs PE28 2LY

01487-773259  
mull.mull@virgin.net

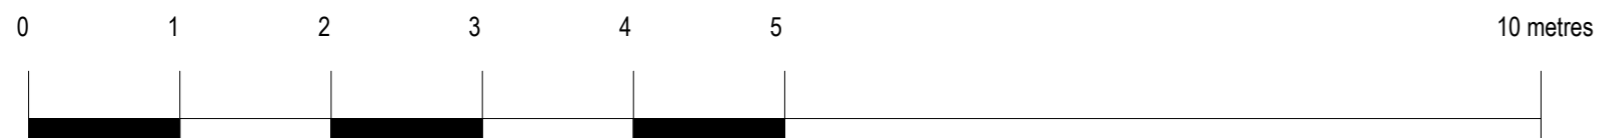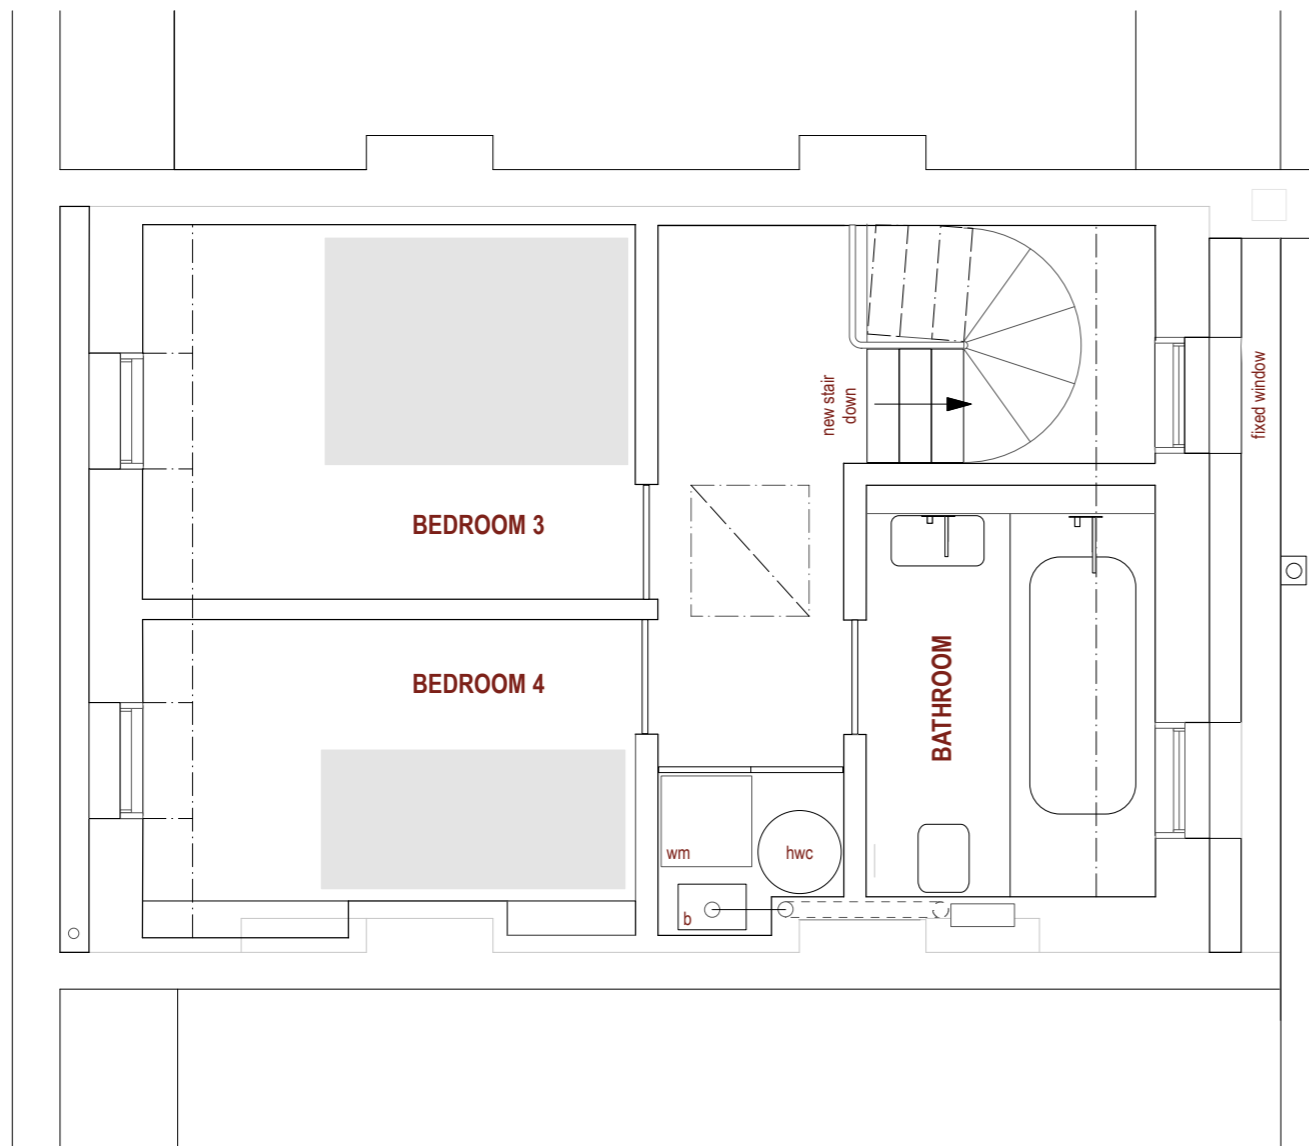

JOB.	11 HADLEY STREET LONDON NW1 8SS	
TITLE.	SECOND FLOOR PLAN as proposed	
Scale.	1 : 50 at A3	Date. Dec '21
Dwg.No.	HS - GA - 4	



BEEVOR MULL



Architects

The Studio  
Wennington  
Cambs PE28 2LY

01487-773259  
mull.mull@virgin.net

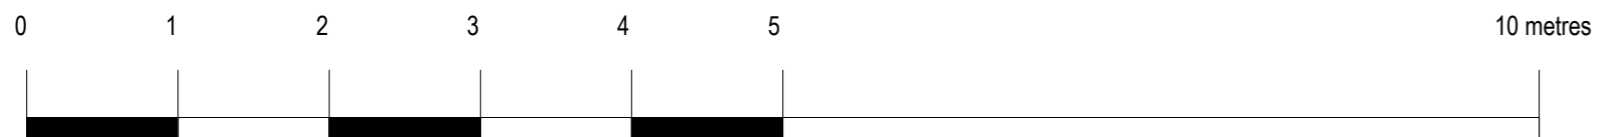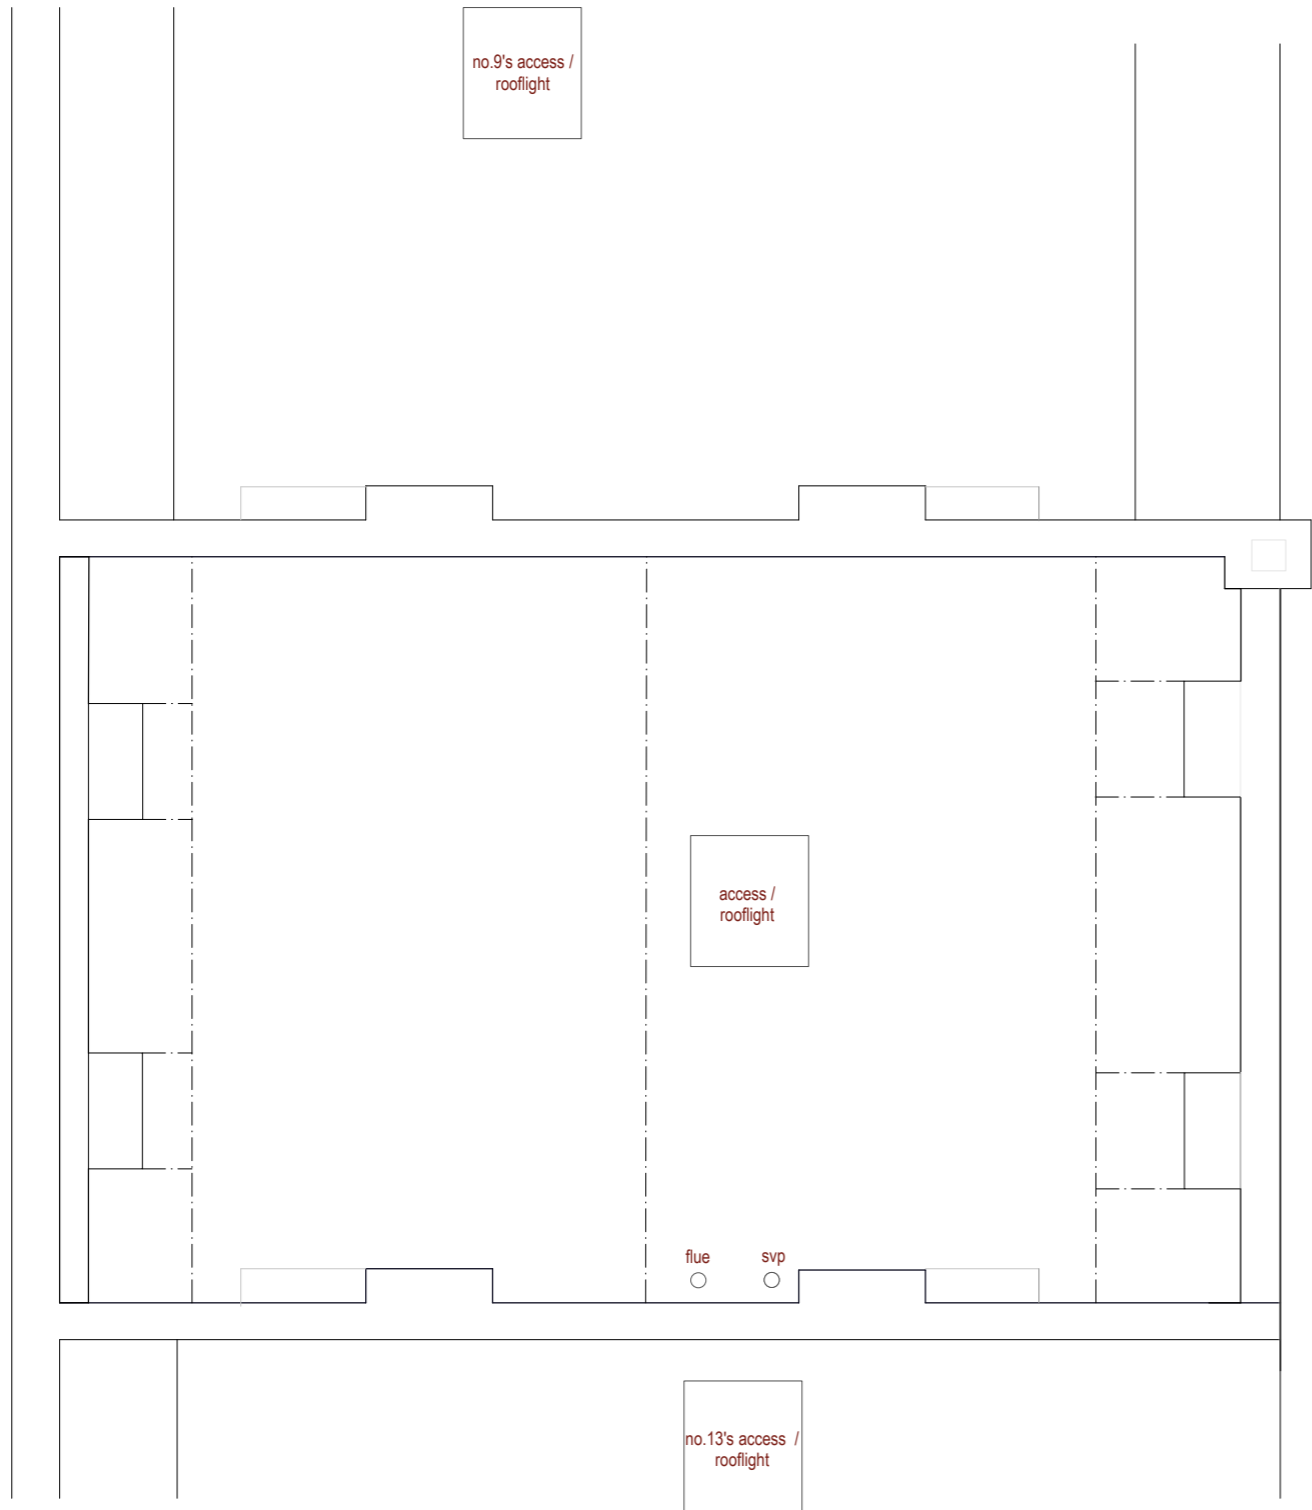

JOB.	11 HADLEY STREET LONDON NW1 8SS	
TITLE.	ROOF PLAN as proposed	
Scale.	1 : 50 at A3	Date. Dec '21
Dwg.No.	HS - GA - 5	rev


BEEVOR MULL



Architects

The Studio  
Wennington  
Cambs PE28 2LY

01487-773259  
mull.mull@virgin.net

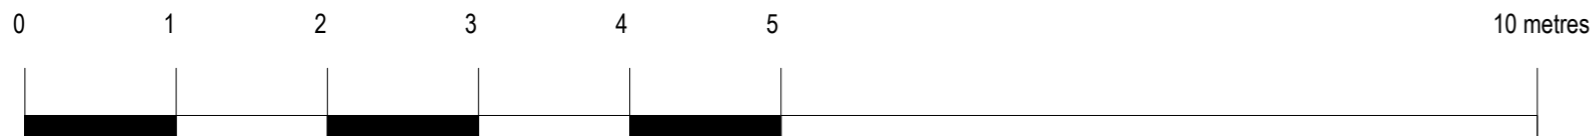

JOB.	<b>11 HADLEY STREET LONDON NW1 8SS</b>	
TITLE.	<b>FRONT ELEVATION as proposed</b>	
Scale.	1 : 50 at A3	Date. Dec '21
Dwg.No.	<b>HS - GA - 6</b>	rev


**BEEVOR MULL**



Architects

The Studio  
Wennington  
Cambs PE28 2LY

01487-773259  
mull.mull@virgin.net

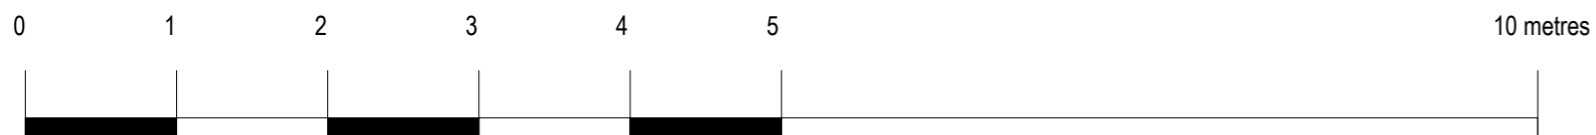

JOB.	11 HADLEY STREET LONDON NW1 8SS	
TITLE.	REAR ELEVATION as proposed	
Scale.	1 : 50 at A3	Date. Dec '21
Dwg.No.	HS - GA - 7	rev <b>B</b>


**BEEVOR MULL**

Architects

The Studio  
Wenington  
Cambs PE28 2LY

01487-773259  
mull.mull@virgin.net

220530: exterior stair + roof terrace omitted

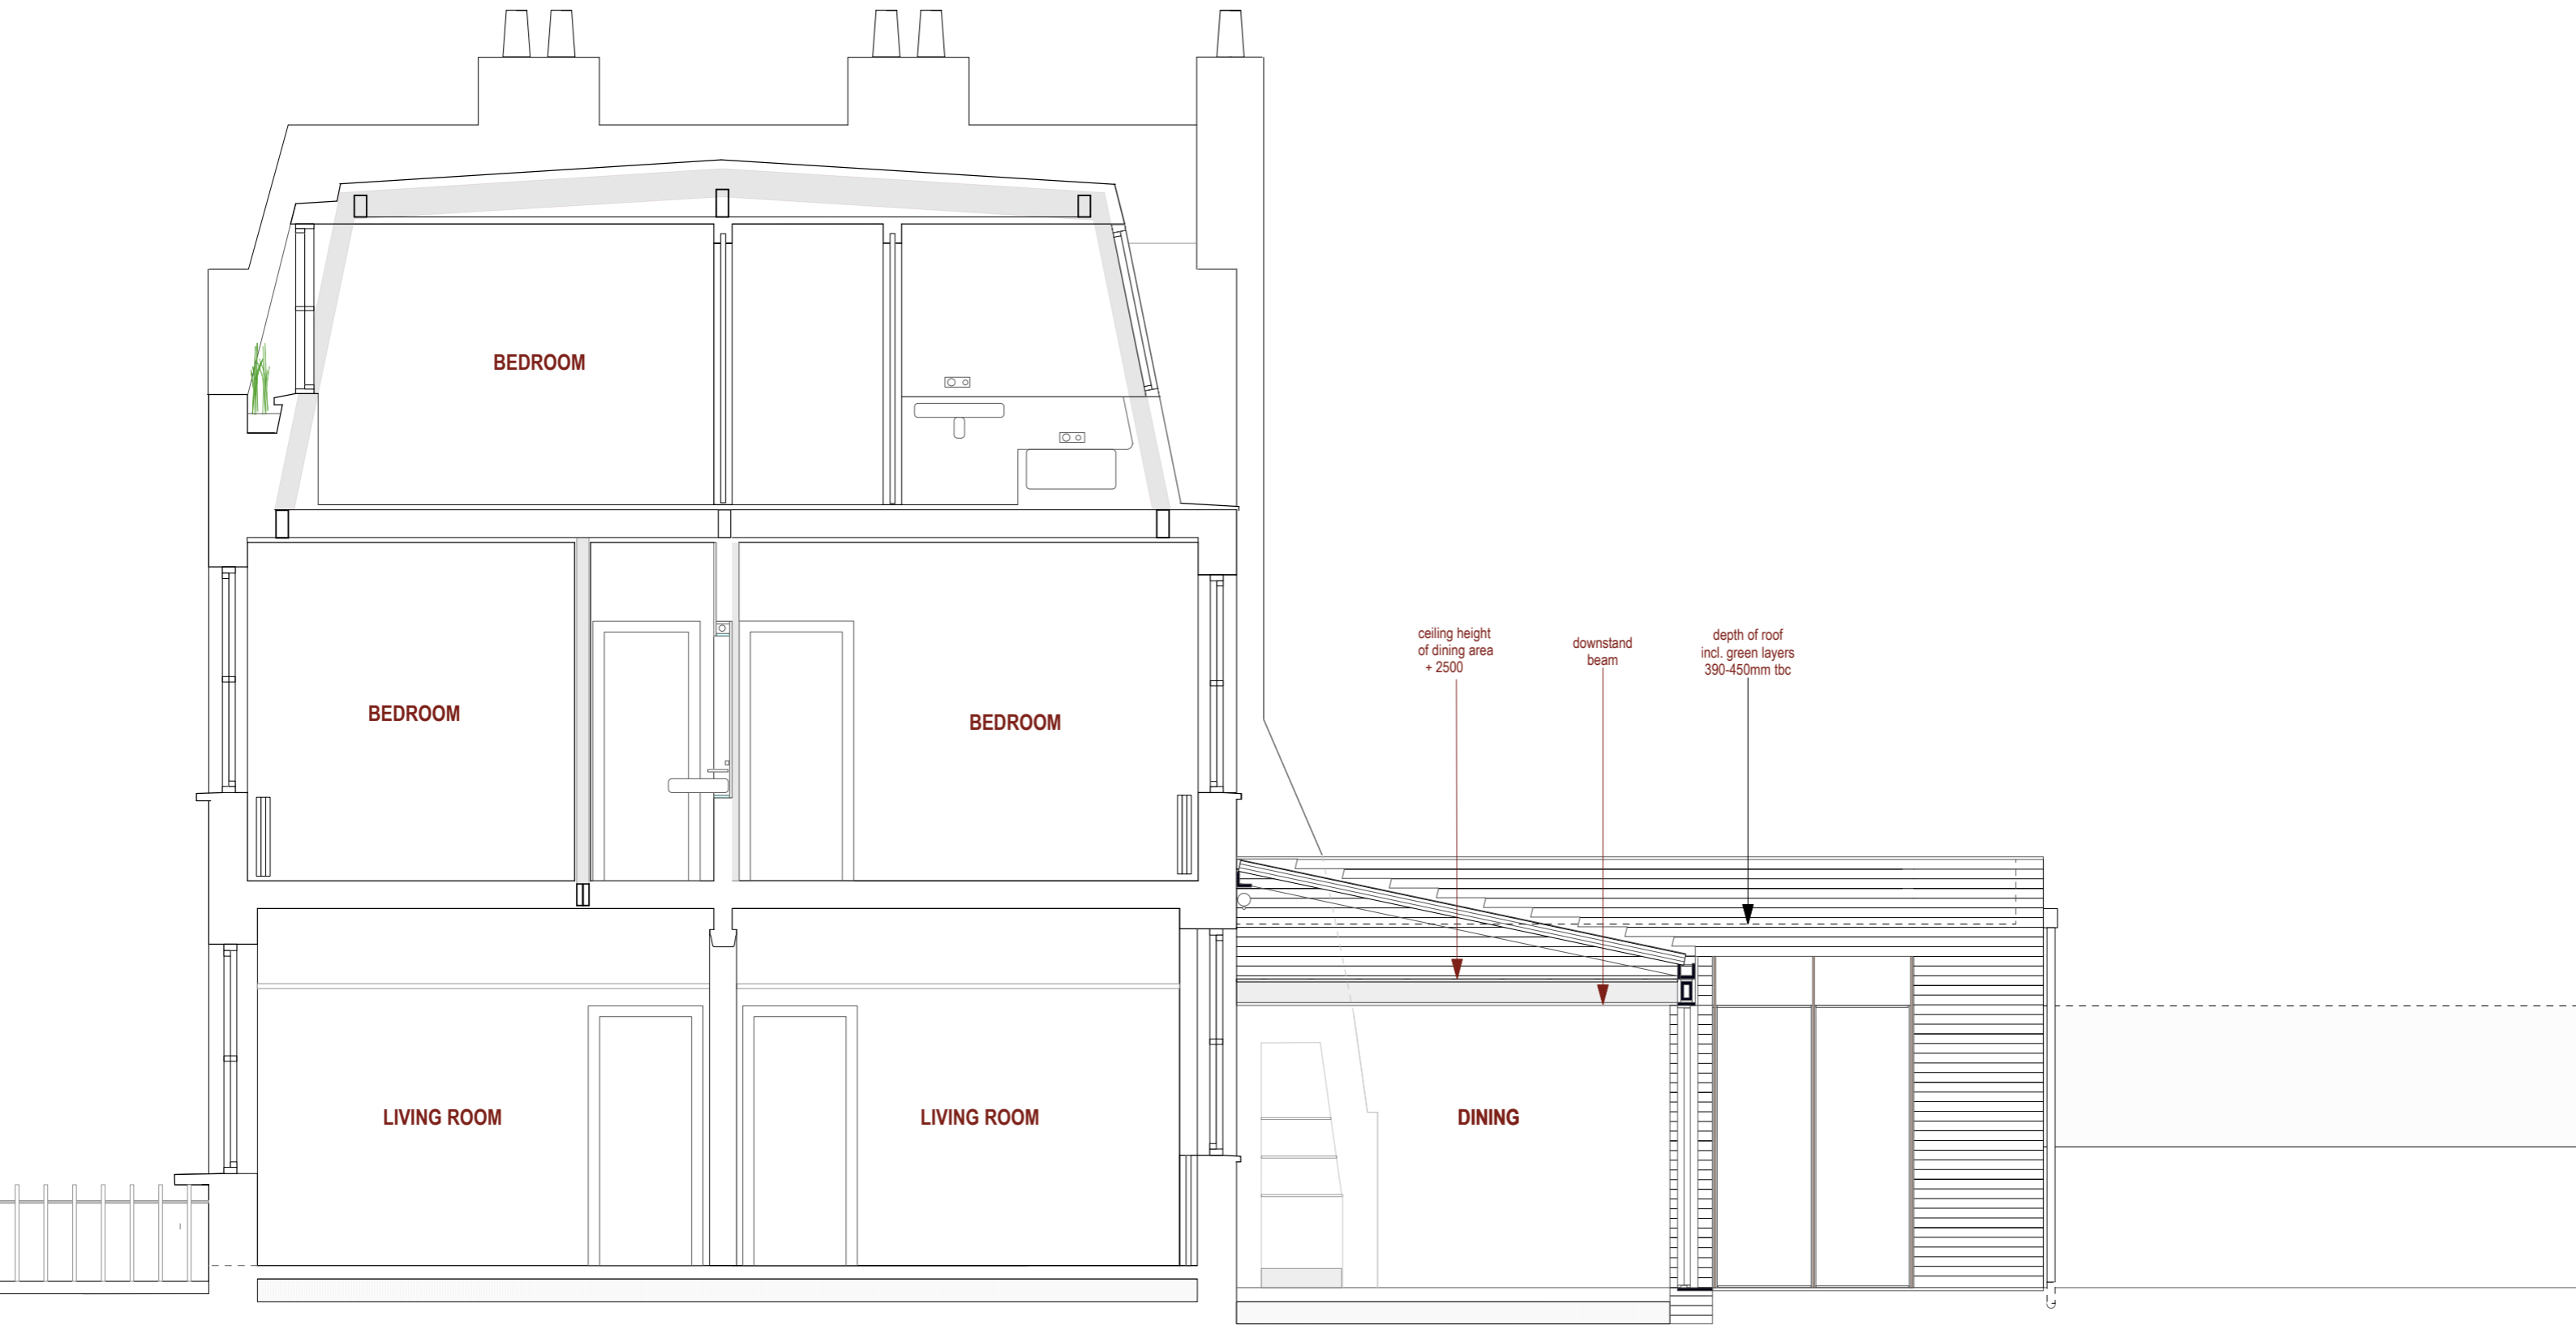

JOB. 11 HADLEY STREET  
LONDON NW1 8SS

**BEEVOR MULL**



Architects

TITLE. **SECTION XX  
as proposed**


Scale. 1 : 50 at A3 Date. Dec '21



Dwg.No. **HS - GA - 8** rev **B**

220530: exterior stair + roof terrace omitted

The Studio  
Wennington  
Cambs PE28 2LY  
01487-773259  
mull.mull@virgin.net

Copyright Beevor Mull Architects LLP

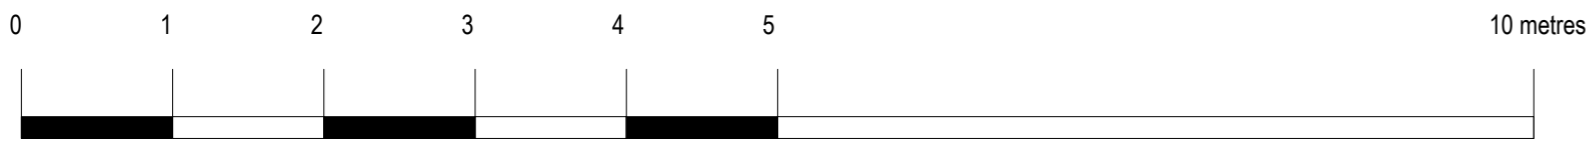

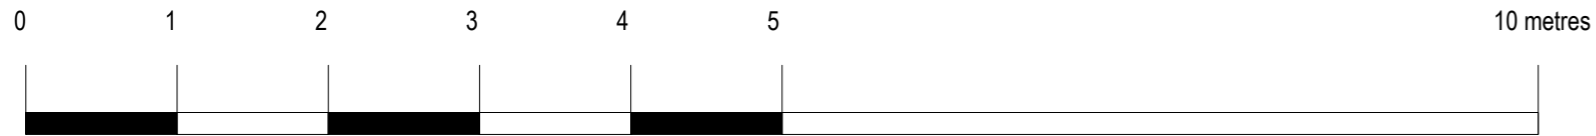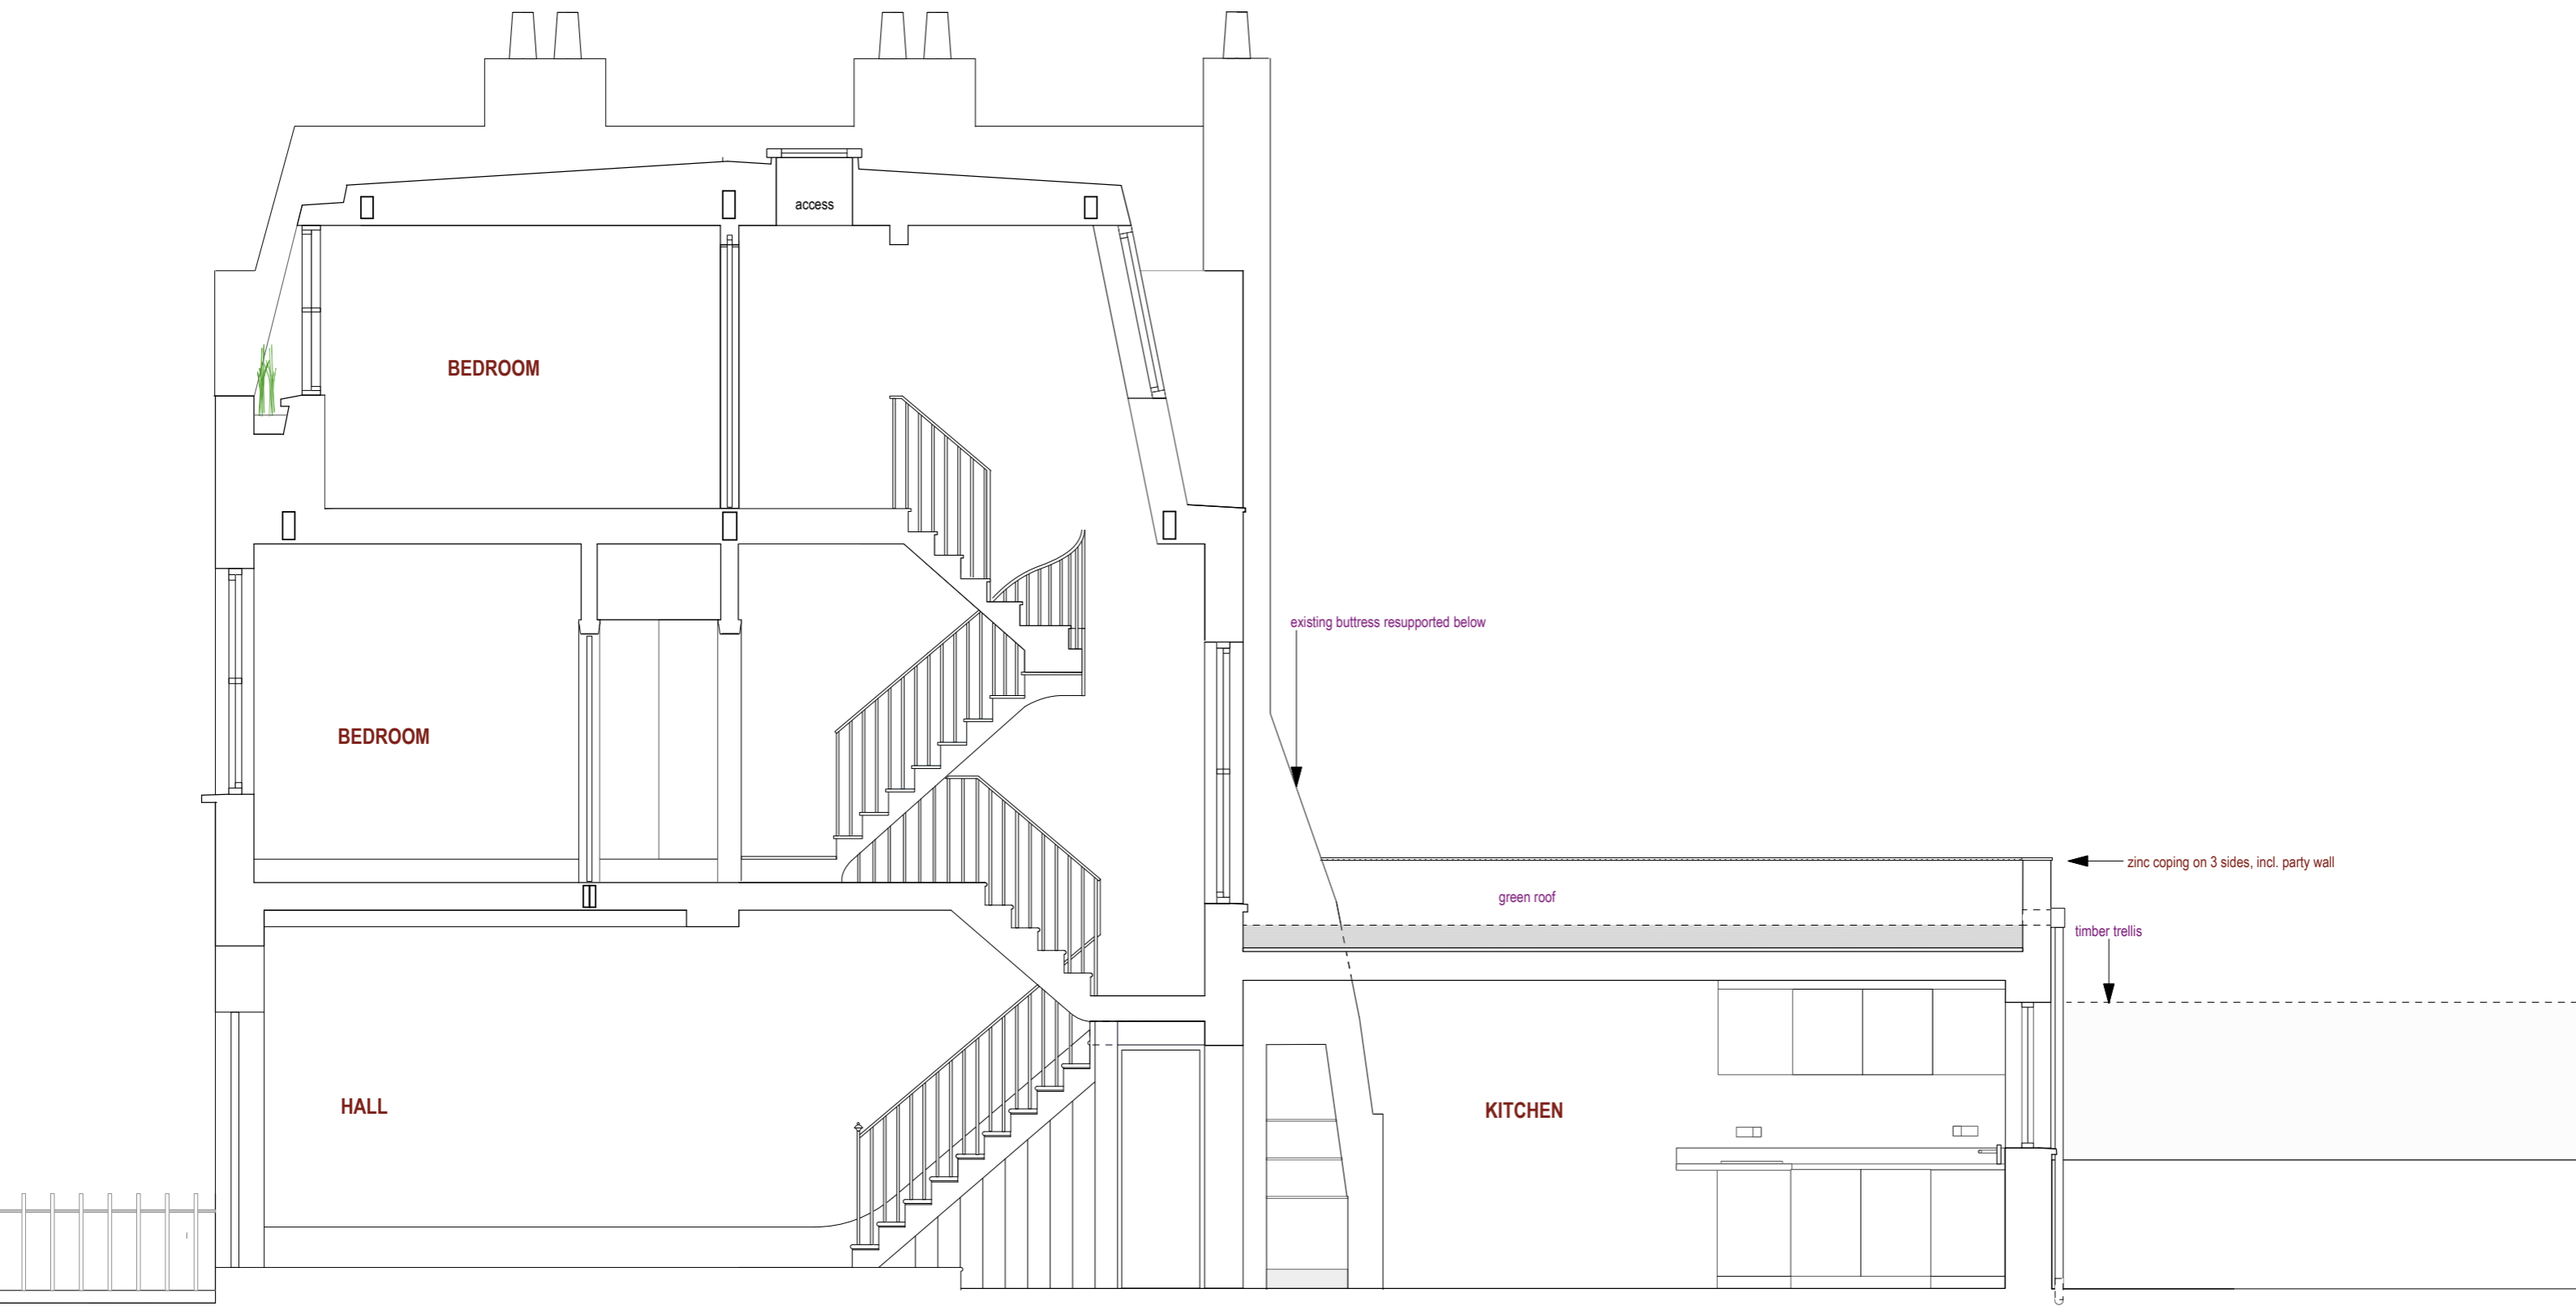

JOB. **11 HADLEY STREET  
LONDON NW1 8SS**

TITLE. **SECTION YY  
as proposed**

Scale. 1 : 50 at A3 Date. Dec '21

Dwg.No. **HS - GA - 9** rev **B**

220530: exterior stair + roof terrace omitted

Copyright Beevor Mull Architects LLP

**BEEVOR MULL**



Architects

The Studio  
Wenington  
Cambs PE28 2LY

01487-773259  
mull.mull@virgin.net