

All dimensions to be verified on site. Figured dimensions to take precedent to those scaled. Any areas indicated on this drawing are for guidance only, no responsibility is taken for their accuracy.

The drawing is the property of Applied Landscape Design Limited. Copyright is reserved by them and the drawing is issued on the condition that it is not copied, reproduced, retained or disclosed to any unauthorised person, either wholly or in part, without the written consent in writing of Applied Landscape Design.  
© 2022 Applied Landscape Design Limited. All rights reserved.

CDM/H&S:

NOTES / KEY:

This drawing is derived from the drawing TLG.470.DS.2003 (Issued on 3 May 2022) Fibreglass Planter Details, produced by Todd Longstaffe-Gowan Ltd.

REFERENCE DRAWINGS/DOCUMENTS	
KXC-S3-001-L-ALD-91-116	LEVEL 6 TERRACE GENERAL ARRANGEMENT
KXC-S3-001-L-ALD-91-112Z	LEVEL 7 to 9 TERRACE GENERAL ARRANGEMENT
KXC-S3-001-L-ALD-91-550 to 552	TYPICAL DETAILS: PLANTERS

REVISIONS			

rev.	issue notes	date
P00	FIRST ISSUE FOR PLANNING	HKM KmJ 25.05.2022

CLIENT:



LANDSCAPE ARCHITECT:



Falcon House  
Telford Road  
Bicester  
Oxfordshire  
OX26 4LD  
Tel: 01869 249776  
Email: mail@appliedlandscape.co.uk

PROJECT:  
**S3 TERRACES  
KINGS CROSS CENTRAL**


DRAWING TITLE:  
**LEVEL 6 - 9 TERRACE  
PLANTER COLOUR DETAILS**

drawn:	scale:
HKM	N/A
checked:	status:
KmJ	INFORMATION
date:	xref file ref:
25.05.2022	ALD878_LDbase


PROJECT NO.	REVISION
KXC-S3-001-L-ALD-91-530	P00

ORIGINAL A1 SIZE SHEET


**Type A TREE PLANTER 9 pcs**

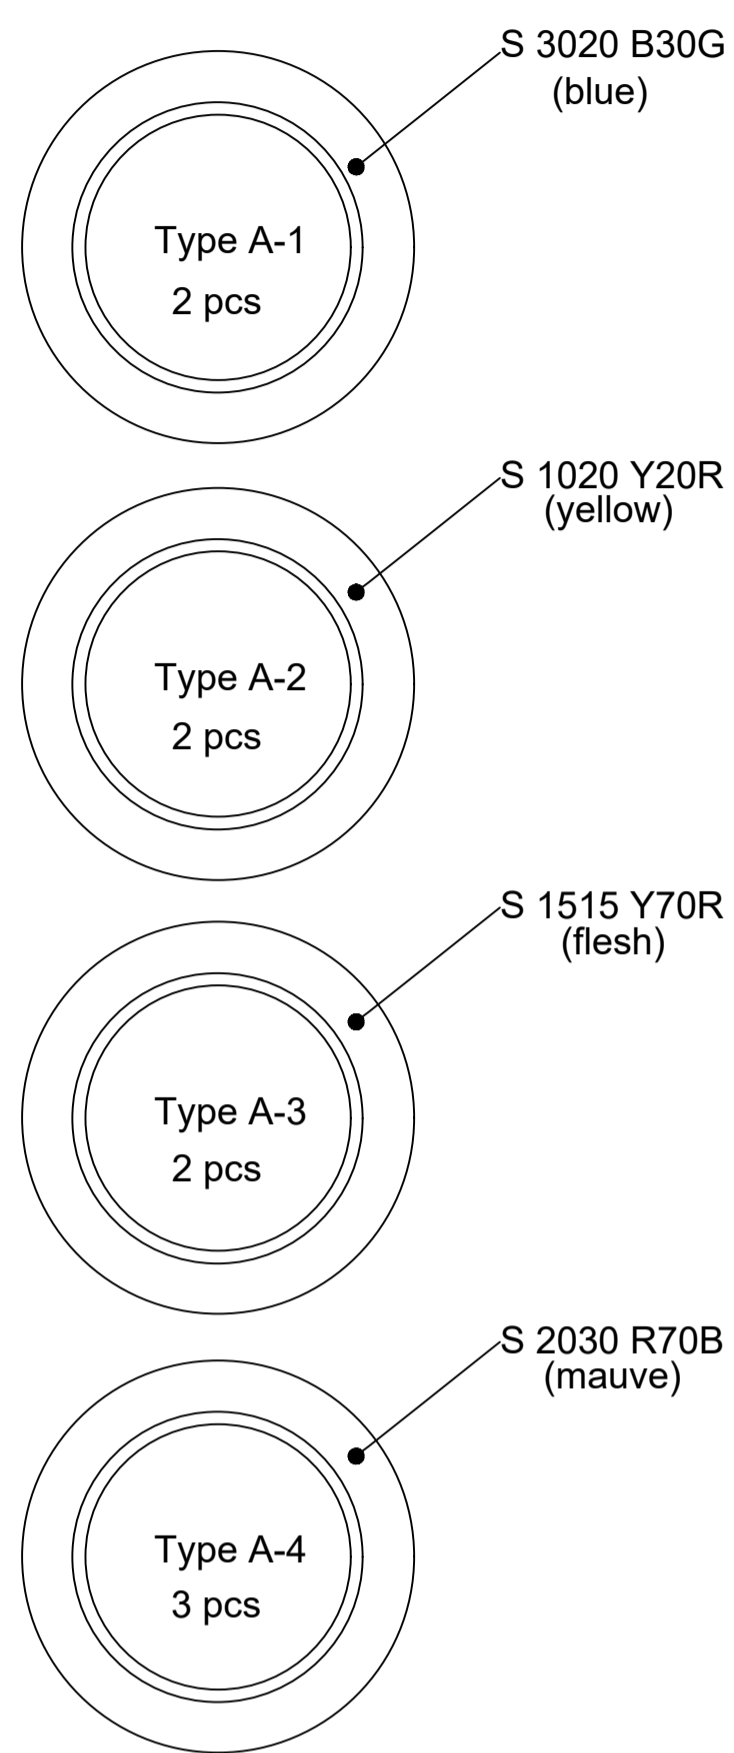


**Type B PYRAMID PLANTER 6 pcs**

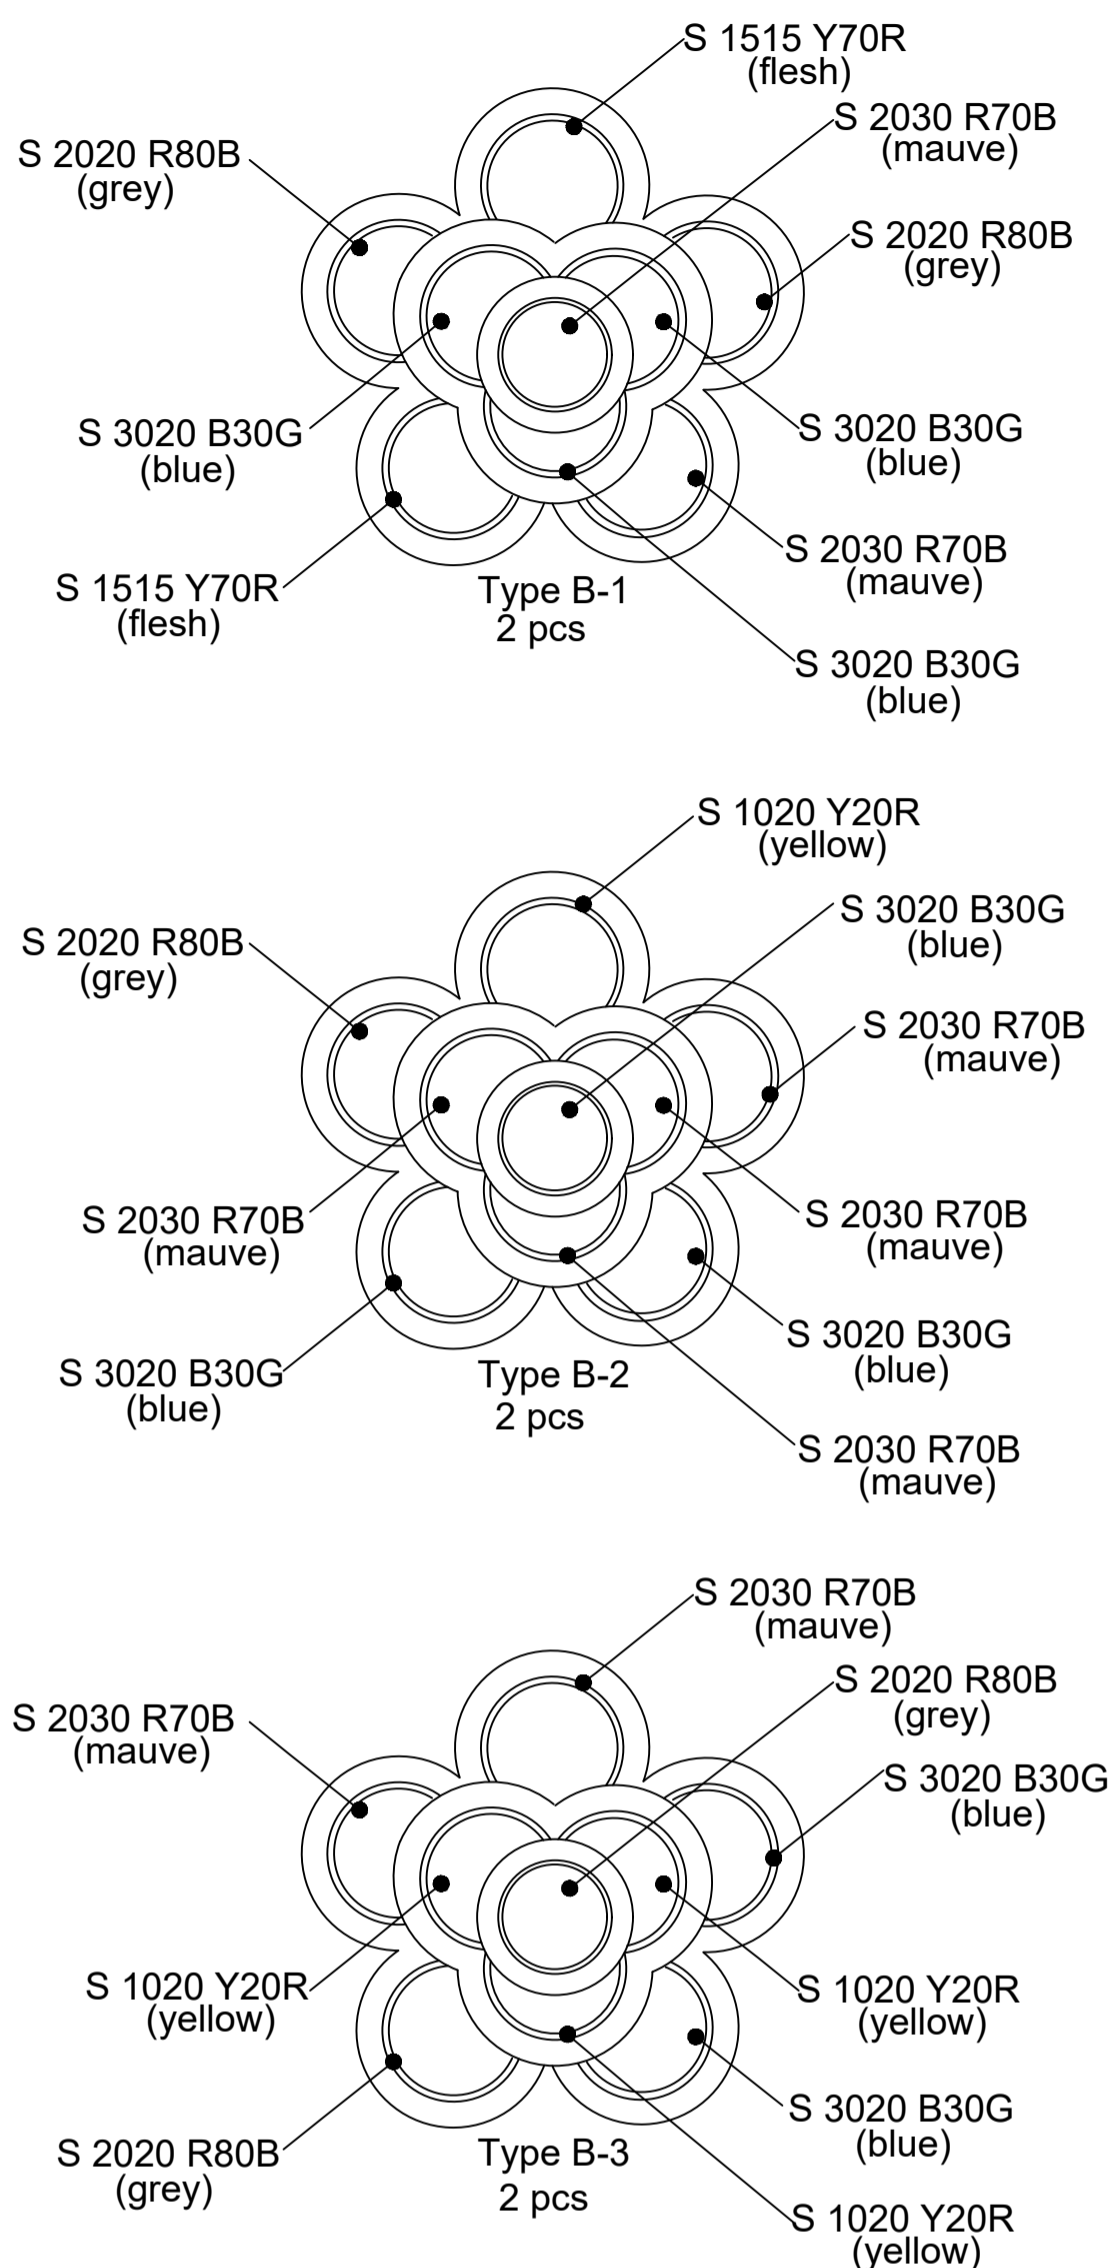


**Type C THREE PLANTER 8 pcs**

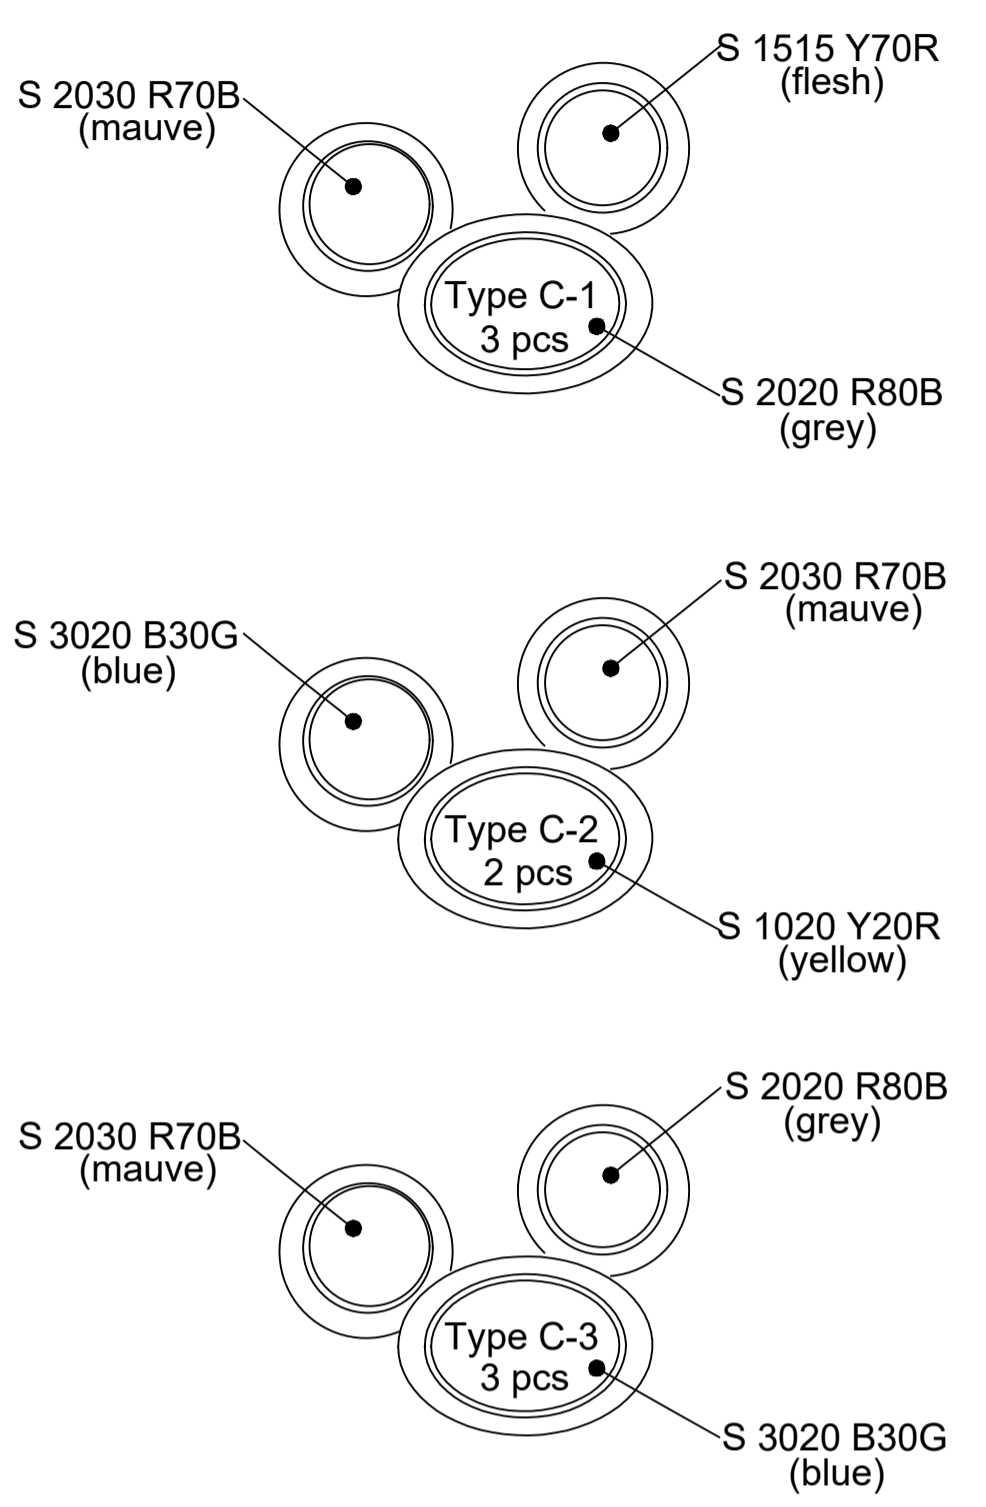

**Type D BENCH PLANTER 3 pcs**

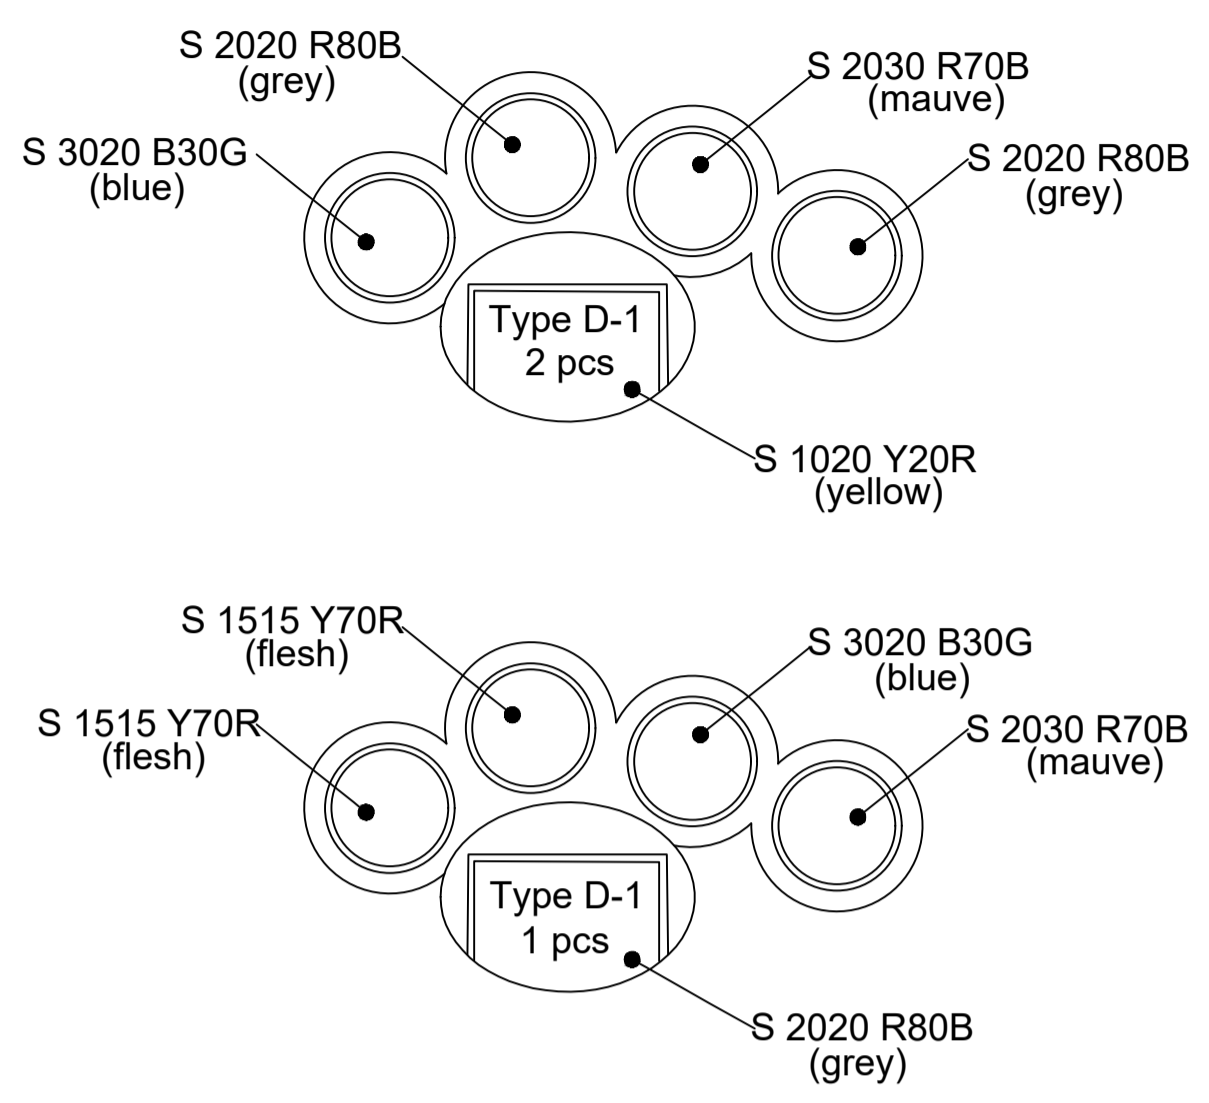

**Type E MOVABLE PLANTER 24 pcs**

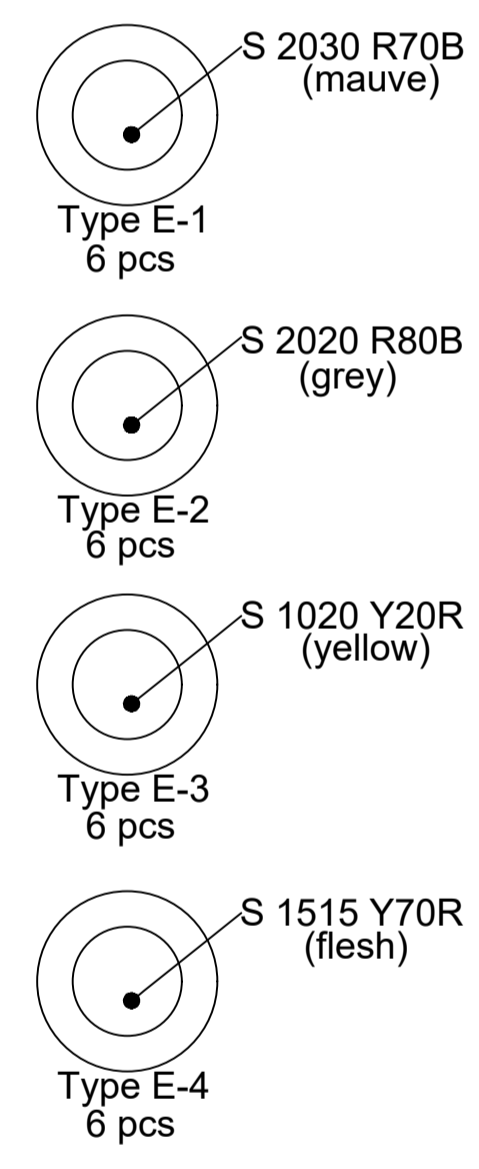

LEVEL 6	LEVEL 7	LEVEL 8
Type A-1 (2 pcs)	Type A-2 (2 pcs)	Type A-3 (2 pcs)
Type B-1 (1 pc)	Type B-1 (1 pc)	Type B-2 (1 pc)
Type B-2 (1 pc)	Type C-1 (1 pc)	Type C-2 (1 pc)
Type B-3 (1 pc)		
Type C-1 (1 pc)		
Type C-2 (1 pc)		
Type C-3 (1 pc)		
Type D-1 (1 pc)		
Type D-2 (1 pc)		
Type E-1 (6 pcs)		
Type E-2 (6 pcs)		
Type E-3 (6 pcs)		
Type E-4 (6 pcs)		

LEVEL 9 EAST	LEVEL 9 WEST
Type A-4 (2 pcs)	Type A-4 (1 pc)
Type B-3 (1 pc)	Type C-3 (1 pc)
Type C-1 (1 pc)	Type D-1 (1 pc)
Type C-3 (1 pc)	

Fibreglass Planter Colour Combinations (Total 50 planters)  
Not to Scale

