



TY-Aa SECTION A-A': PLANTER TYPE A - TREE PLANTER 91-550 1:10@A1

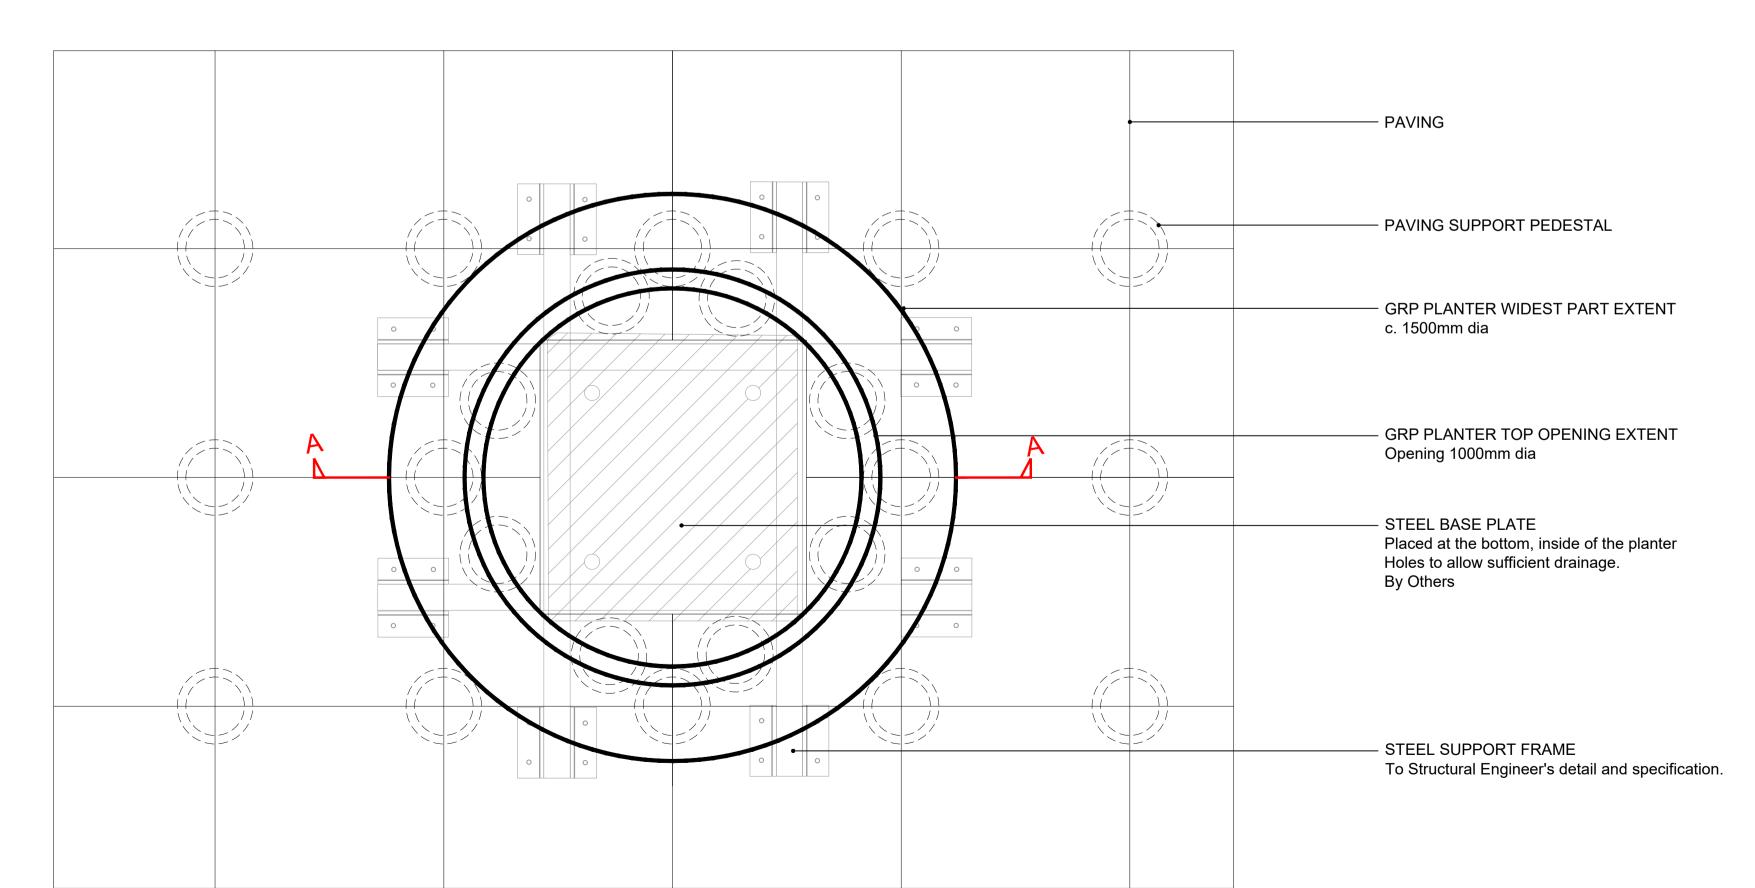

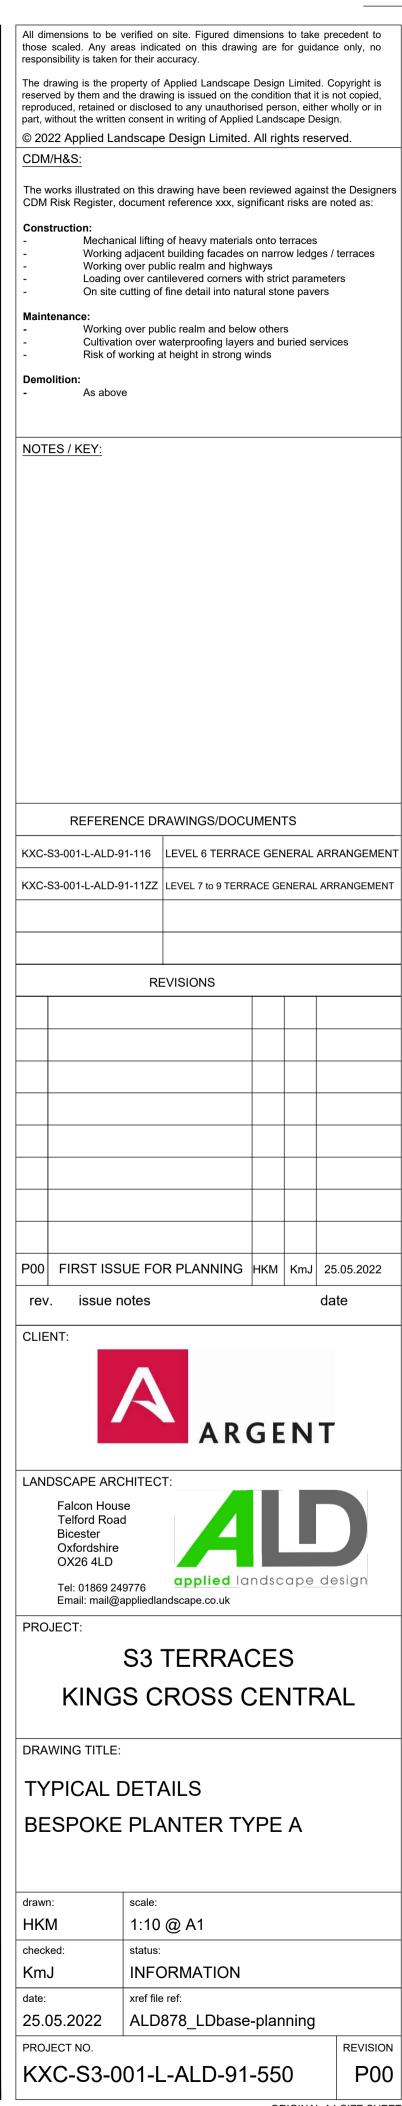

TYPICAL LAYOUT: PLANTER TYPE A - TREE PLANTER 91-550/ 1:10@A1

ORIGINAL A1 SIZE SHEET