




TY-Ba SECTION A-A': PLANTER TYPE B - PYRAMID PLANTER
91-551/ 1:10@A1

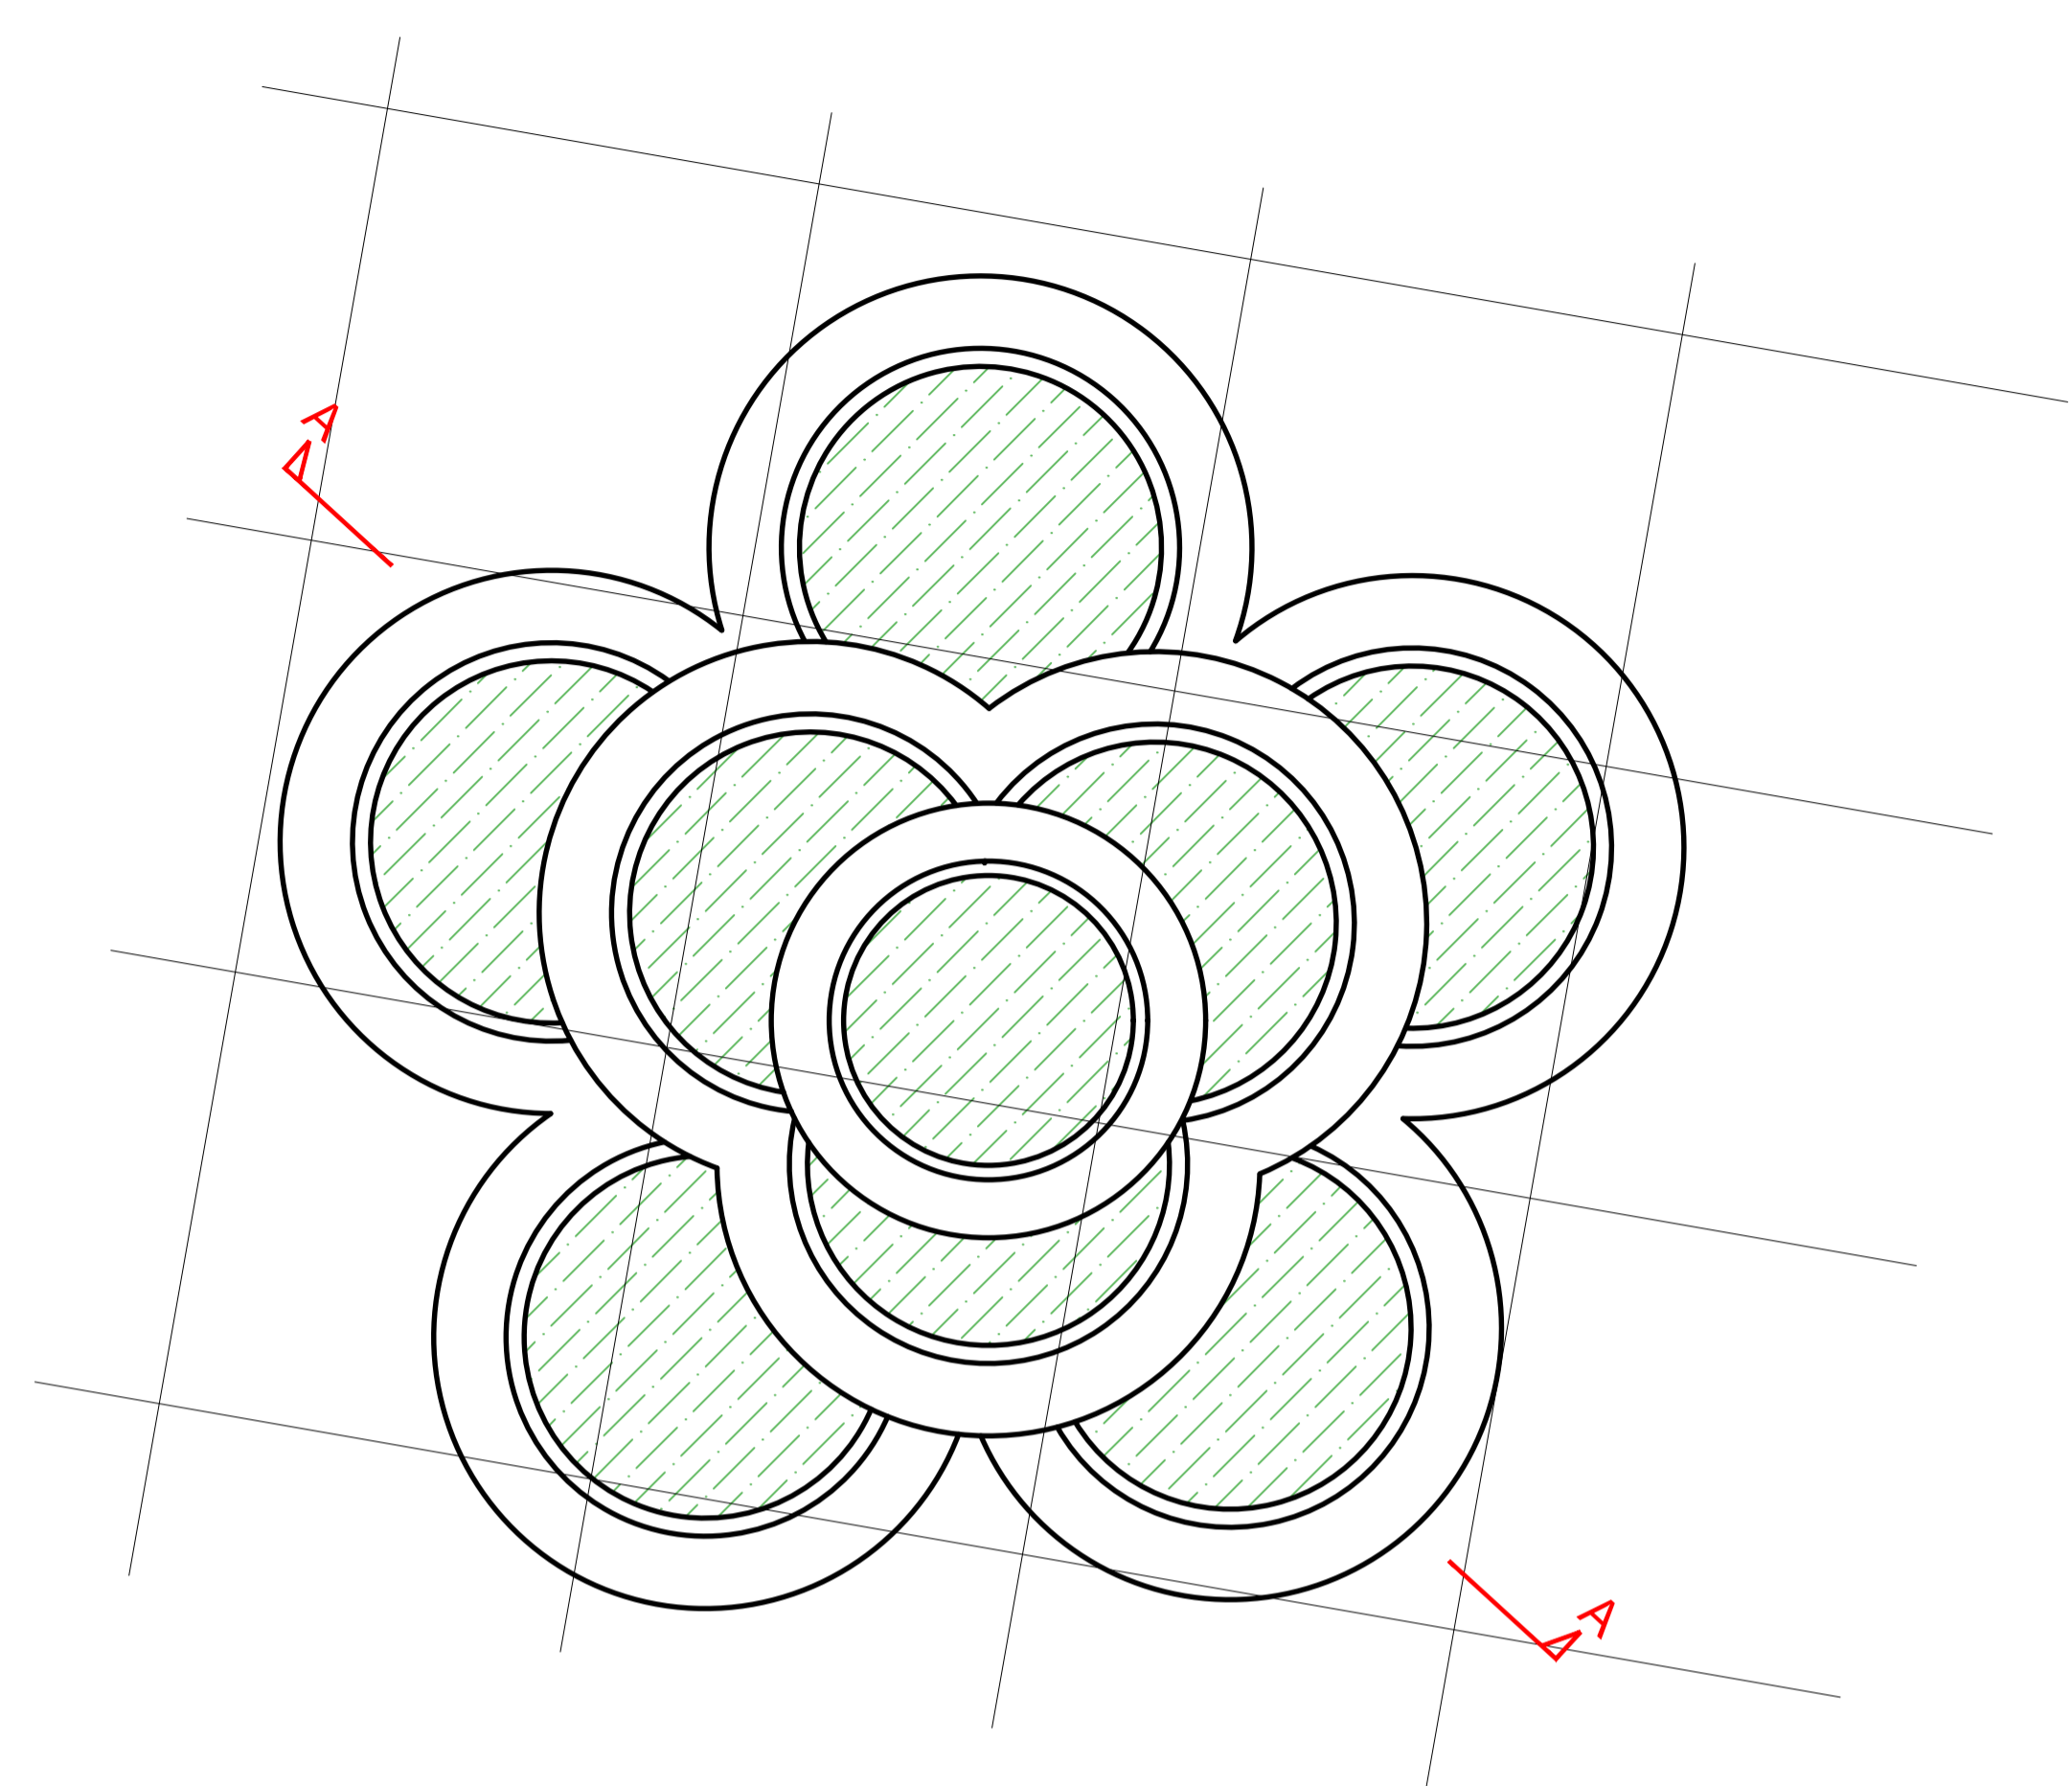

TY-Bb TYPICAL LAYOUT: PLANTER TYPE B - PYRAMID PLANTER
91-551/ 1:10@A1

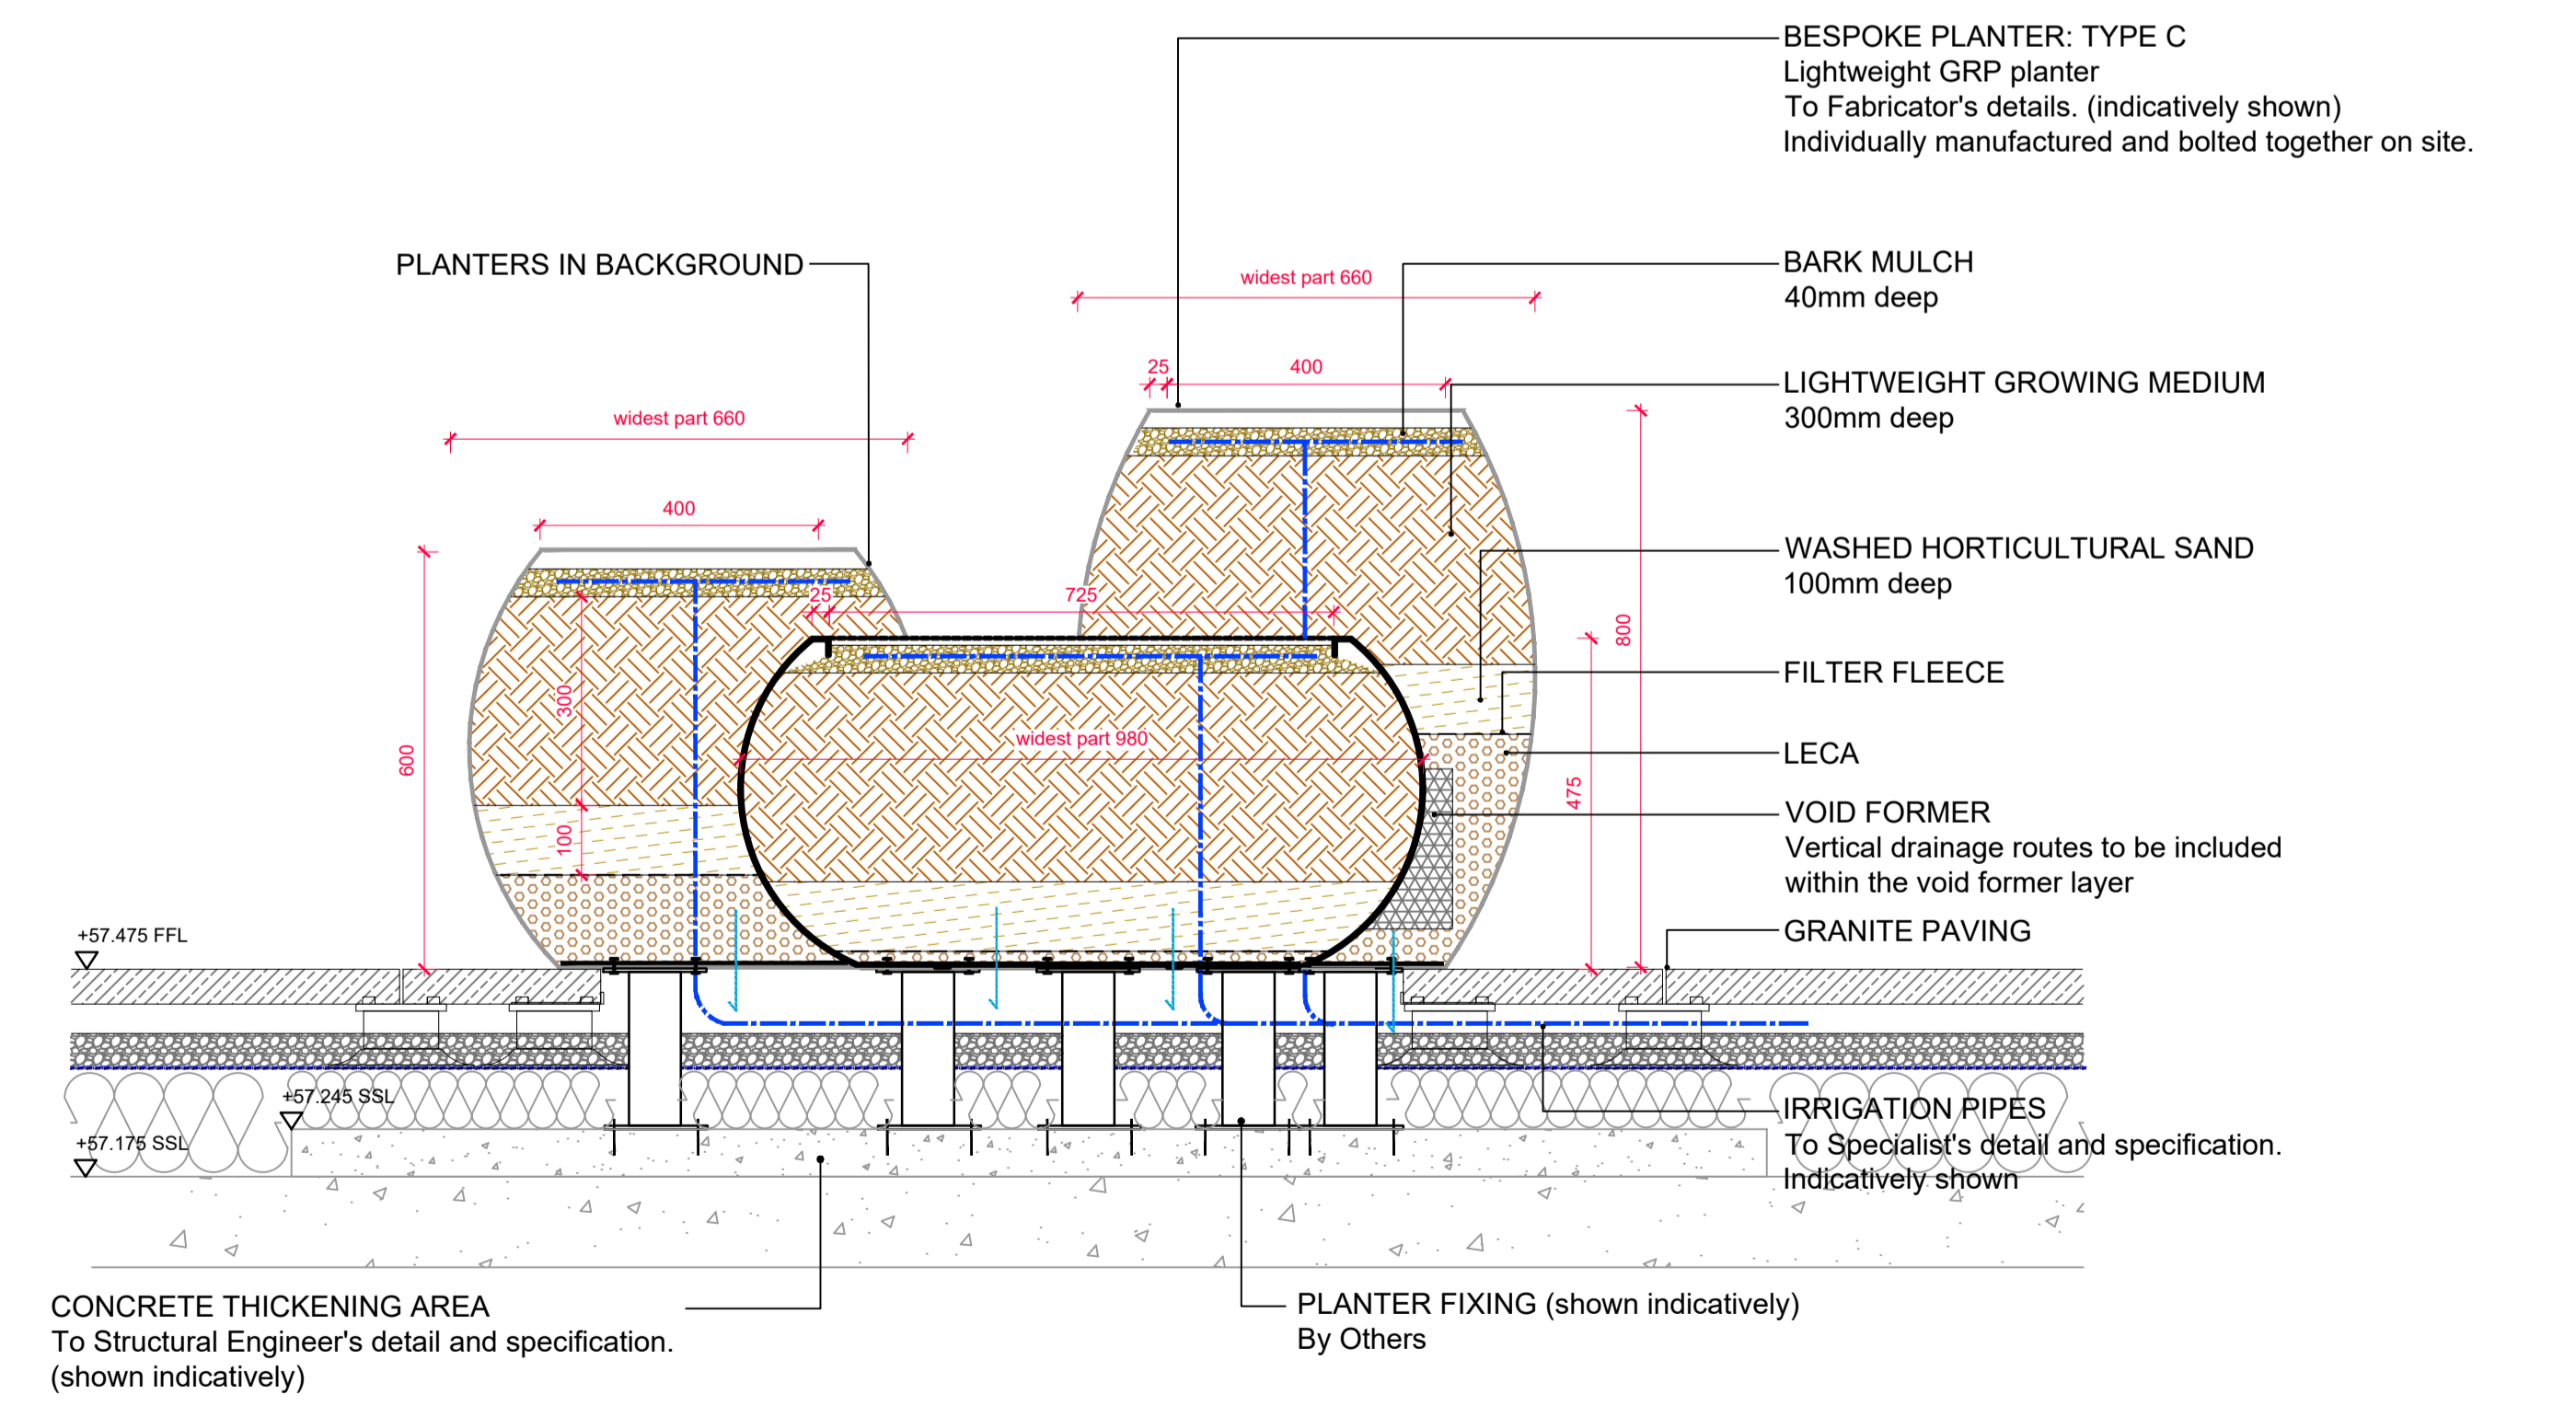

TY-Ca SECTION ELEVATION A-A': PLANTER TYPE C - SHRUB PLANTER
91-551/ 1:10@A1

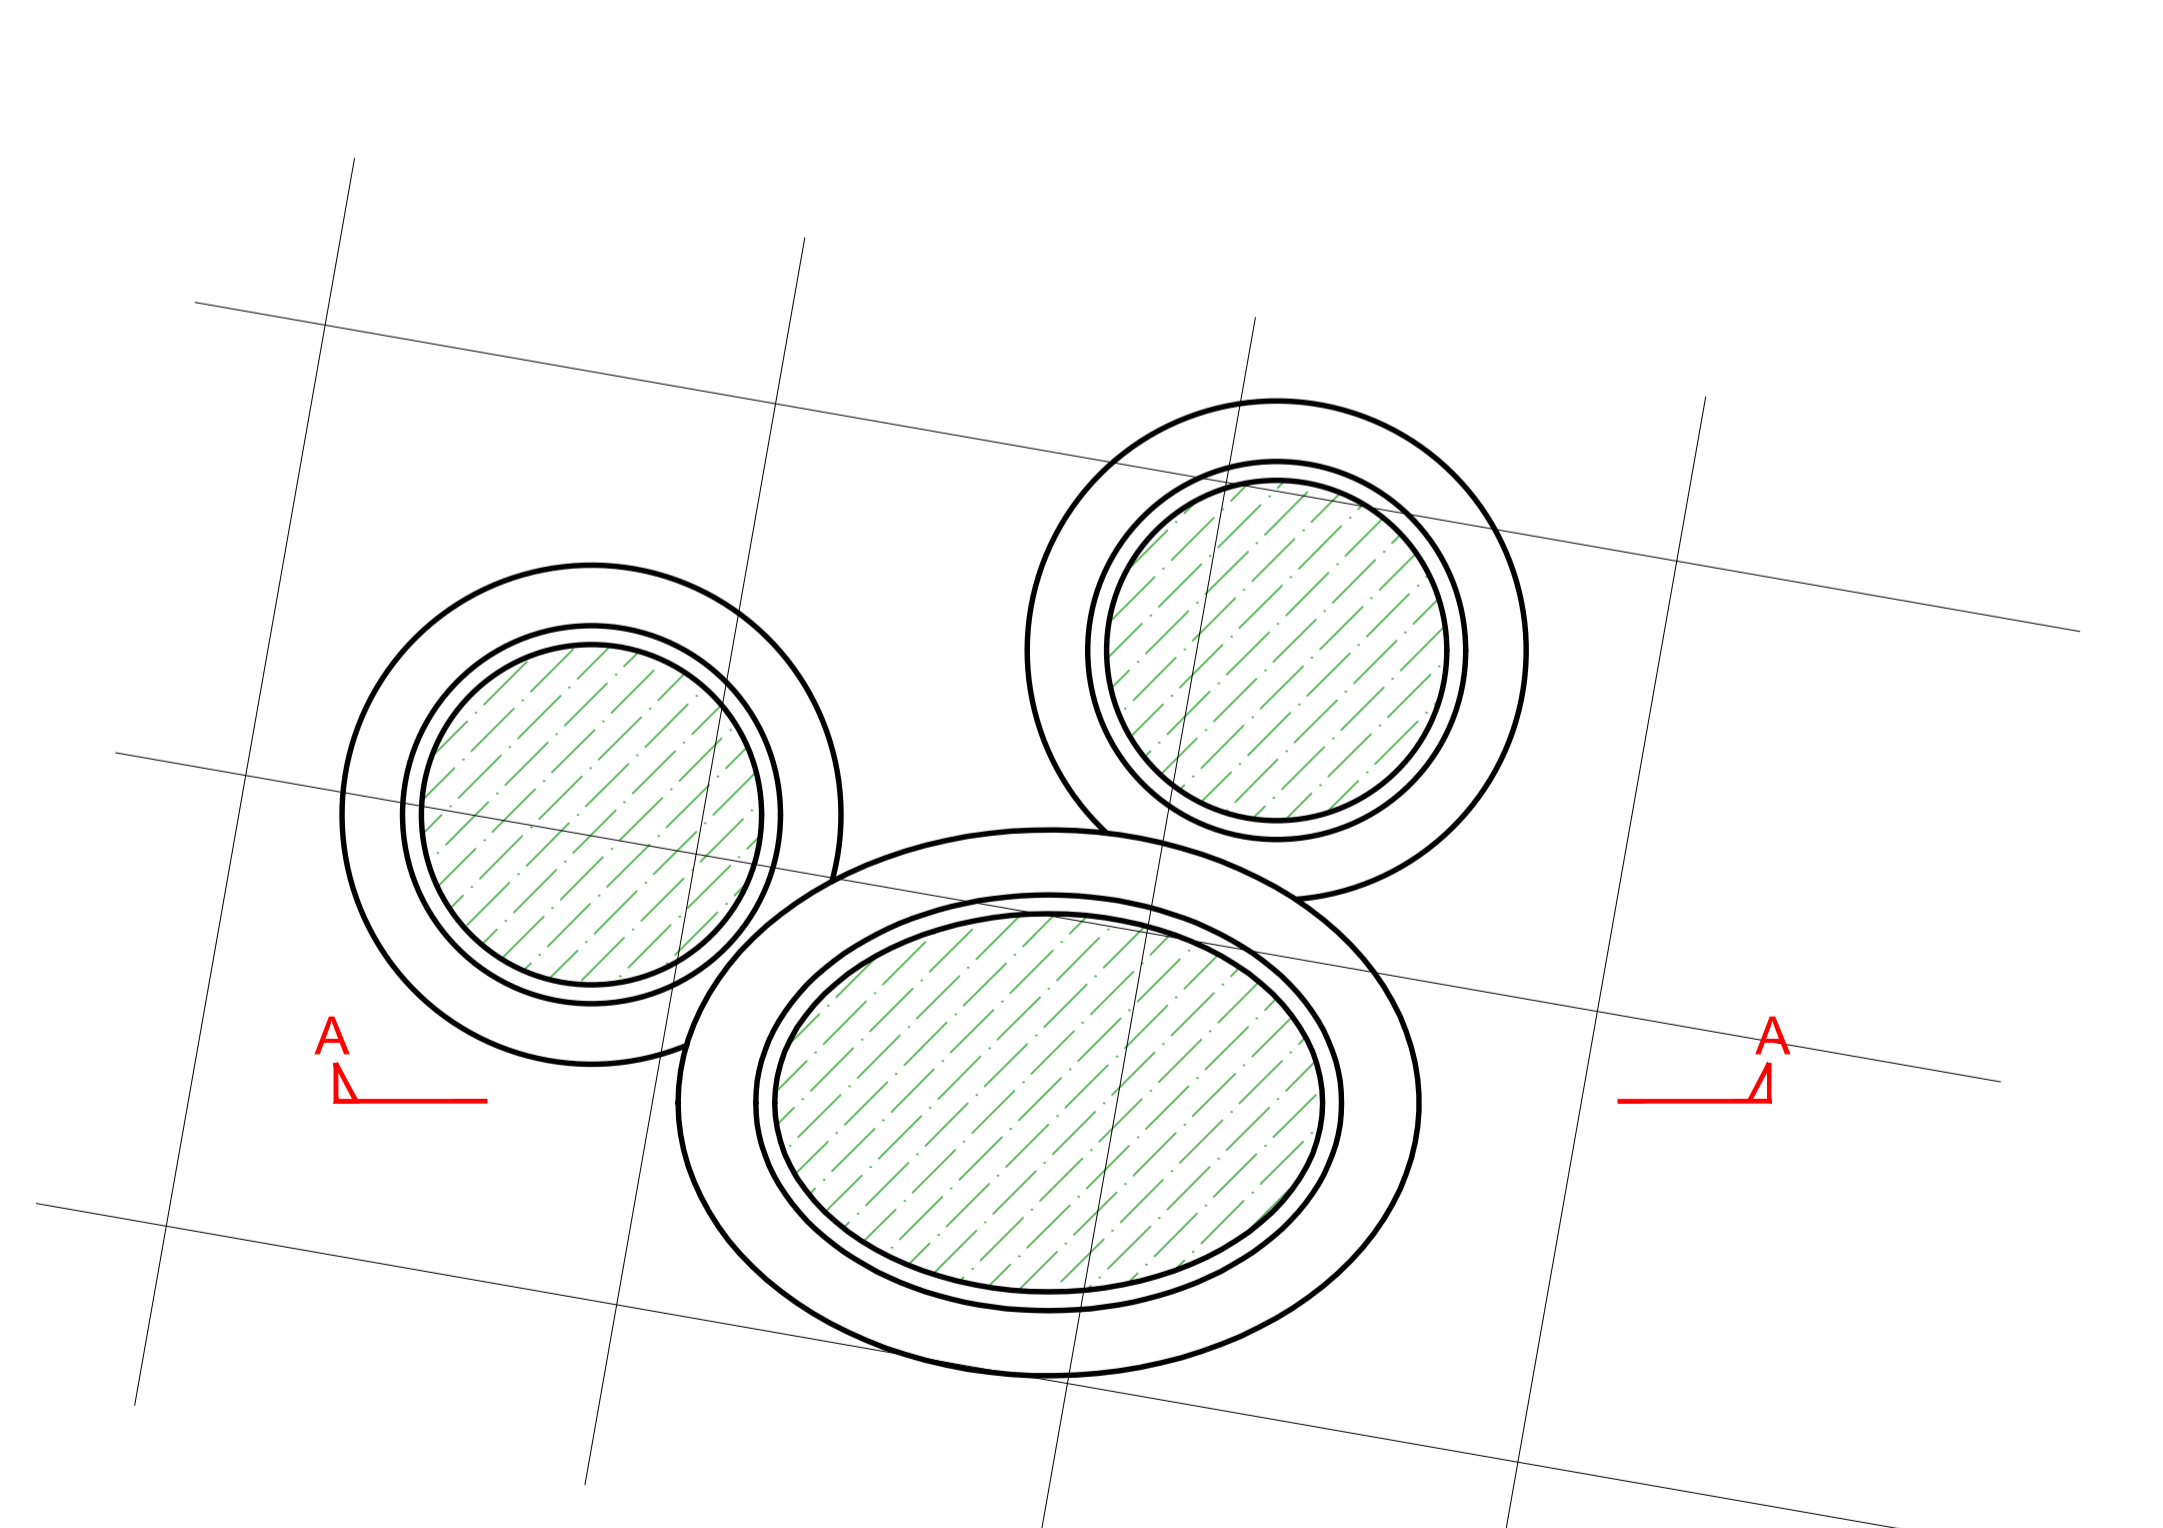

TY-Cb TYPICAL LAYOUT: PLANTER TYPE C - SHRUB PLANTER
91-551/ 1:10@A1

All dimensions to be verified on site. Figured dimensions to take precedent to those scaled. Any areas indicated on this drawing are for guidance only, no responsibility is taken for their accuracy.

The drawing is the property of Applied Landscape Design Limited. Copyright is reserved by them and the drawing is issued on the condition that it is not copied, reproduced, retained or disclosed to any unauthorised person, either wholly or in part, without the written consent in writing of Applied Landscape Design.

© 2022 Applied Landscape Design Limited. All rights reserved.

CDM/H&S:

The works illustrated on this drawing have been reviewed against the Designers CDM Risk Register, document reference xxx, significant risks are noted as:

Construction:

- Mechanical lifting of heavy materials onto terraces
- Working adjacent building facades on narrow ledges / terraces
- Working over public realm and highways
- Loading over cantilevered corners with strict parameters
- On site cutting of fine detail into natural stone pavers

Maintenance:

- Working over public realm and below others
- Cultivation over waterproofing layers and buried services
- Risk of working at height in strong winds

Demolition:

- As above

NOTES / KEY:

REFERENCE DRAWINGS/DOCUMENTS				
KXC-S3-001-L-ALD-91-116	LEVEL 6 TERRACE GENERAL ARRANGEMENT			
KXC-S3-001-L-ALD-91-11ZZ	LEVEL 7 to 9 TERRACE GENERAL ARRANGEMENT			

REVISIONS				
rev.	issue notes	HKM	KmJ	date
P00	FIRST ISSUE FOR PLANNING			25.05.2022

CLIENT:

ARGENT

LANDSCAPE ARCHITECT:

Falcon House
Telford Road
Bicester
Oxfordshire
OX26 4LD

Tel: 01869 249776
Email: mail@appliedlandscape.co.uk

PROJECT:

**S3 TERRACES
KINGS CROSS CENTRAL**

DRAWING TITLE:

**TYPICAL DETAILS
BESPOKE PLANTER TYPE B & C**

drawn:	scale:
HKM	1:10 @ A1
checked:	status:
KmJ	INFORMATION
date:	xref file ref:
25.05.2022	ALD878_LDbase-planning

PROJECT NO.	REVISION
KXC-S3-001-L-ALD-91-551	P00

ORIGINAL A1 SIZE SHEET