




TY-Da SECTION ELEVATION A-A': PLANTER TYPE D - BENCH PLANTER  
91-552 1:10@A1

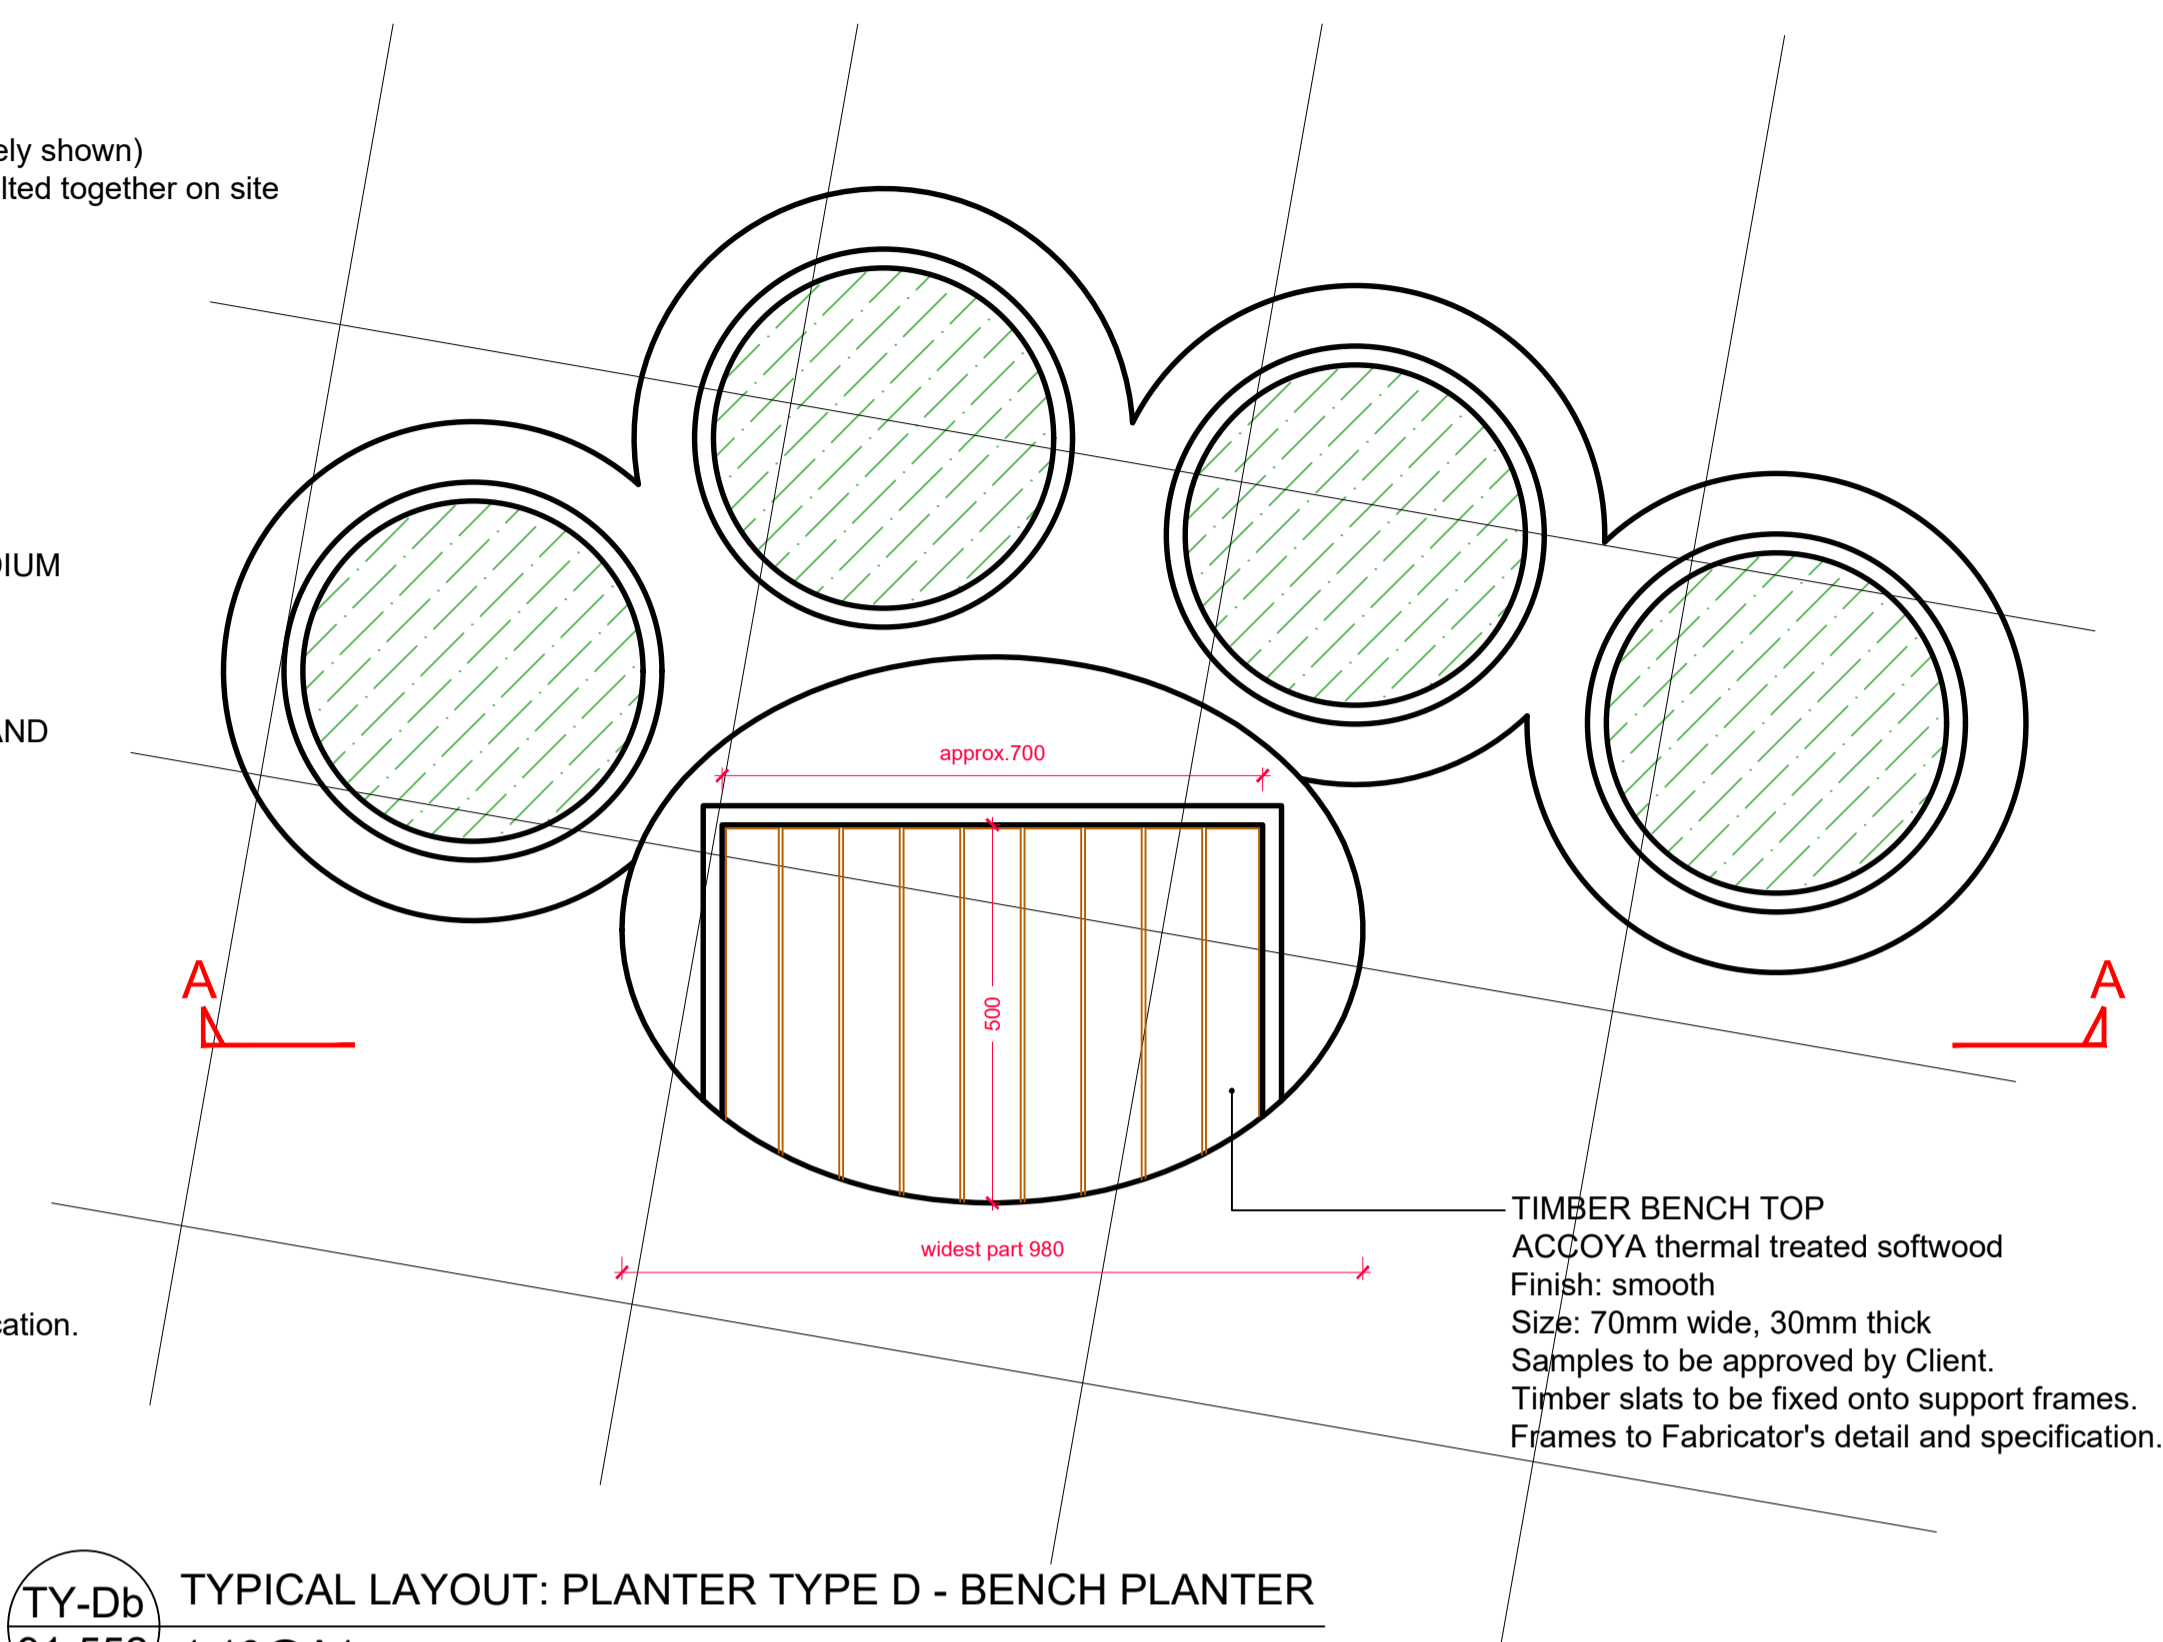

TY-Db TYPICAL LAYOUT: PLANTER TYPE D - BENCH PLANTER  
91-552 1:10@A1

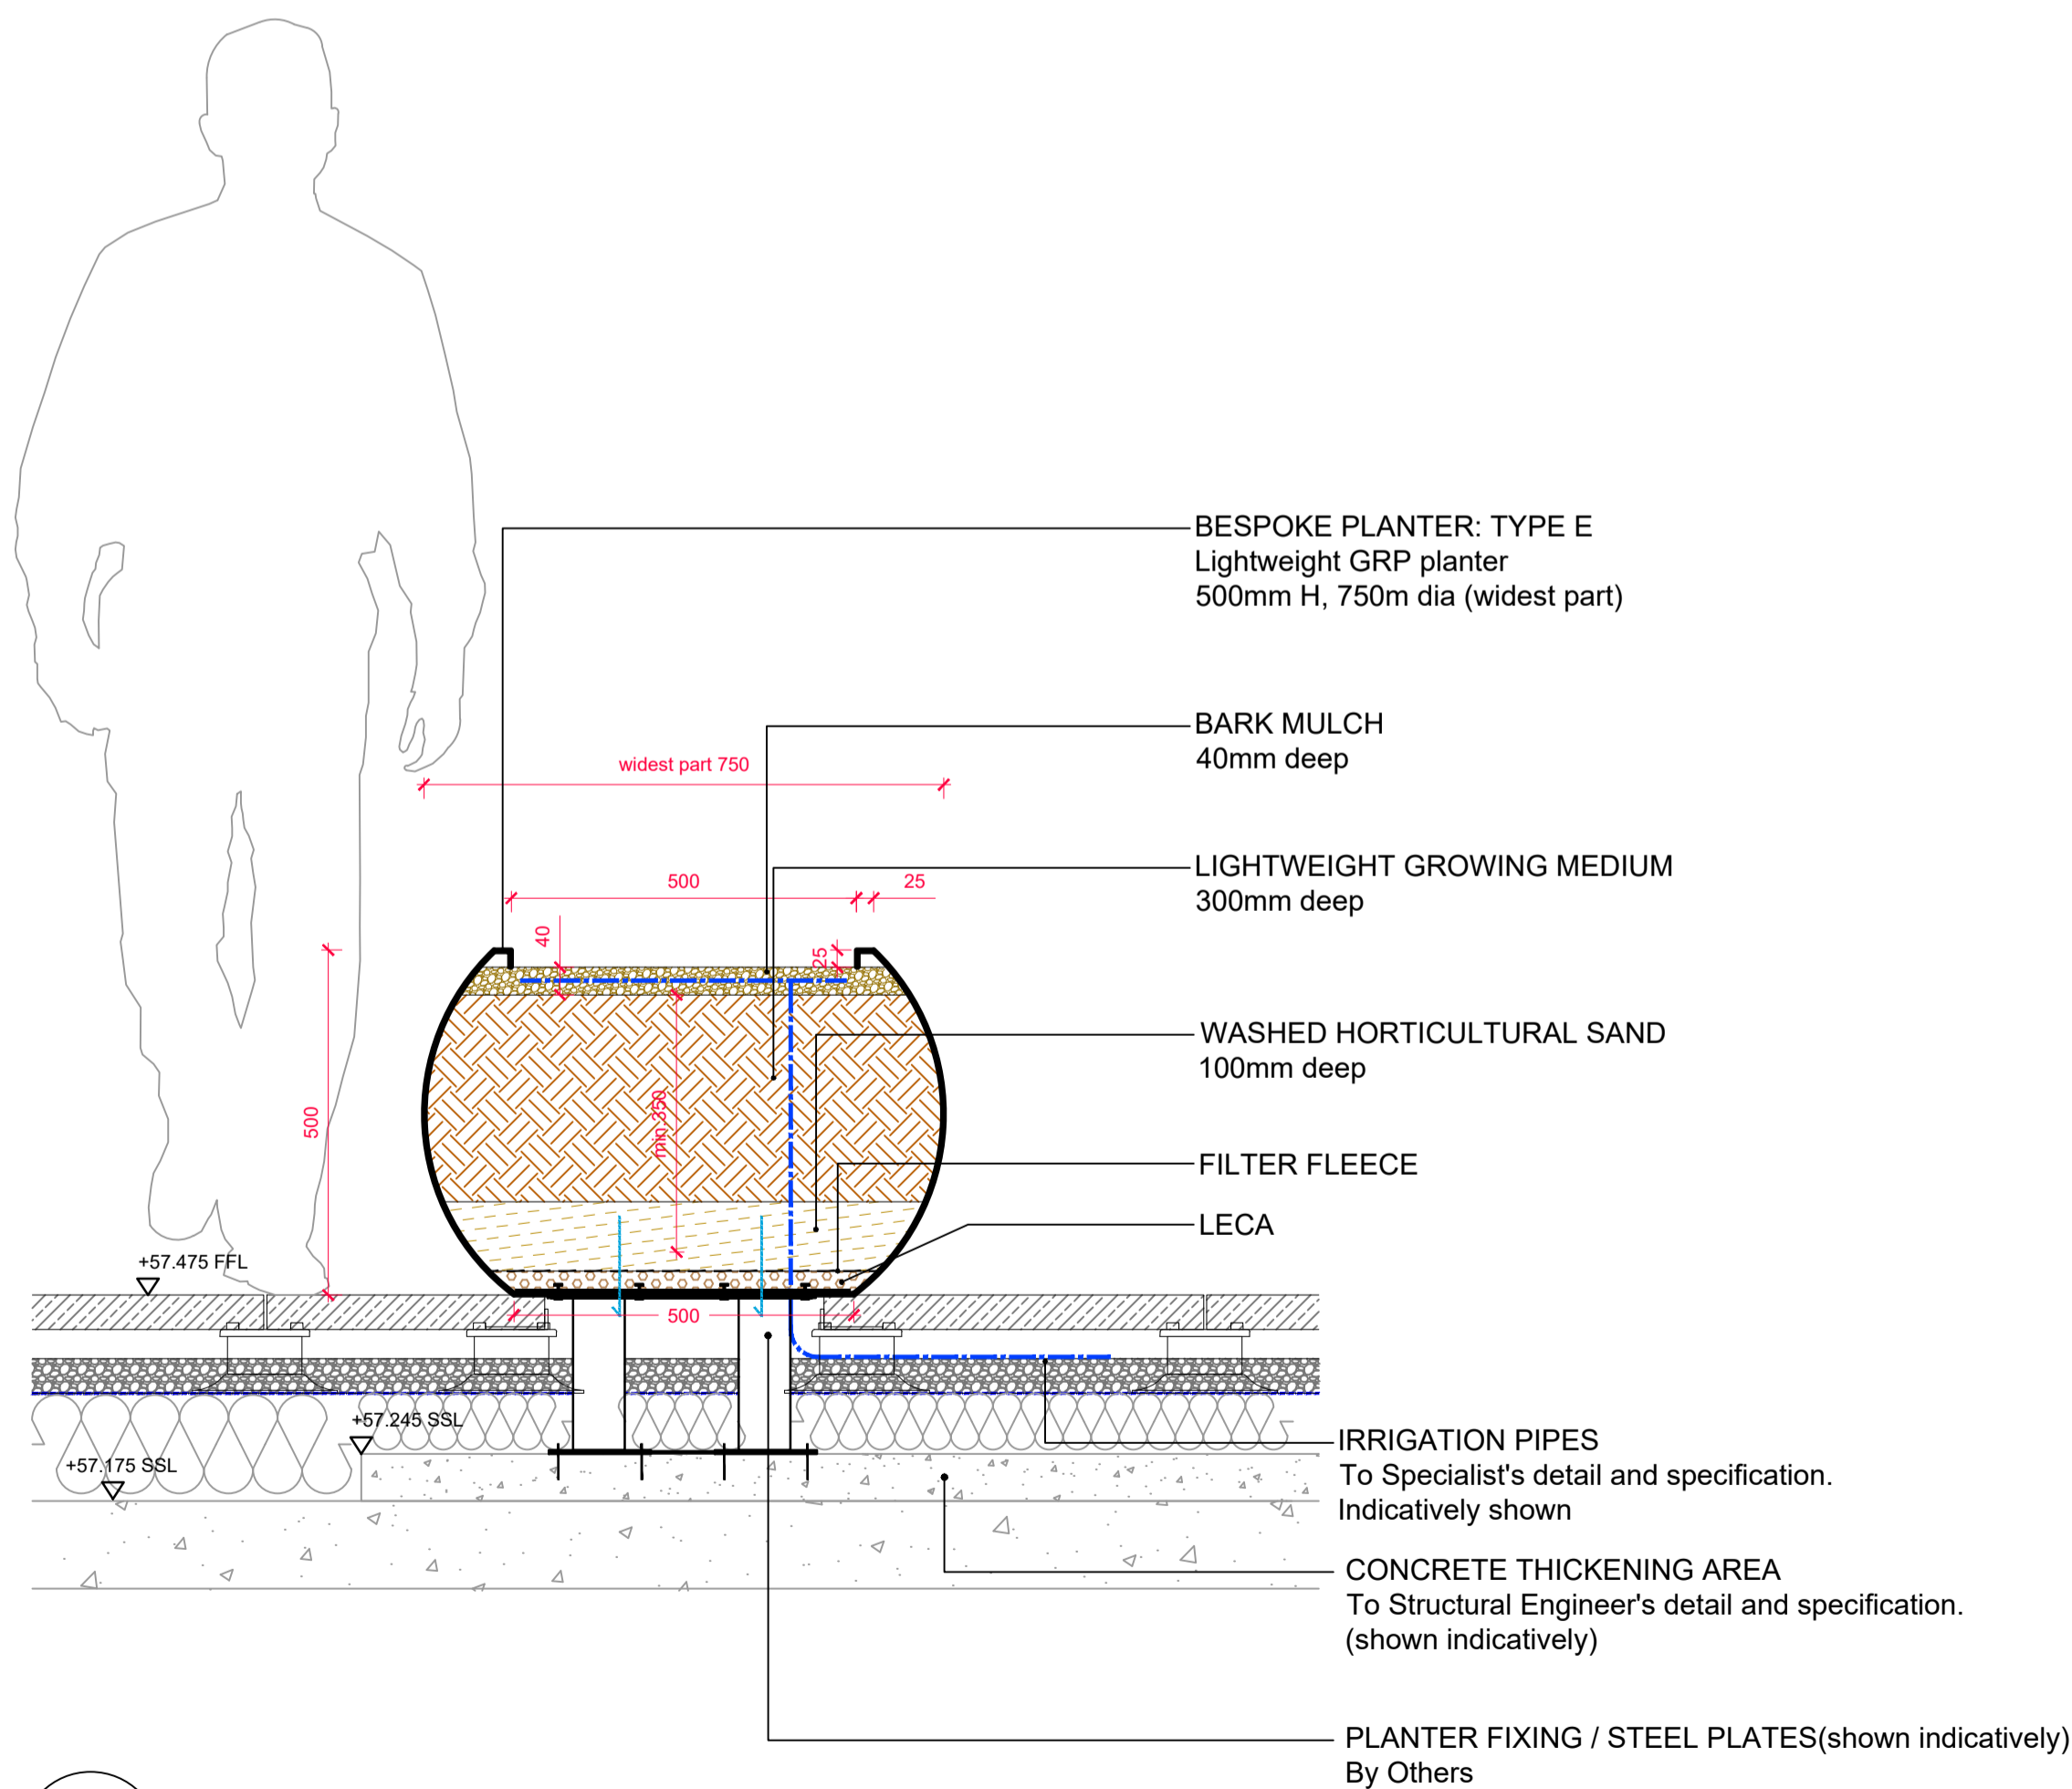

TY-Ea SECTION A-A': PLANTER TYPE E - SMALL PLANTER  
91-552 1:10@A1

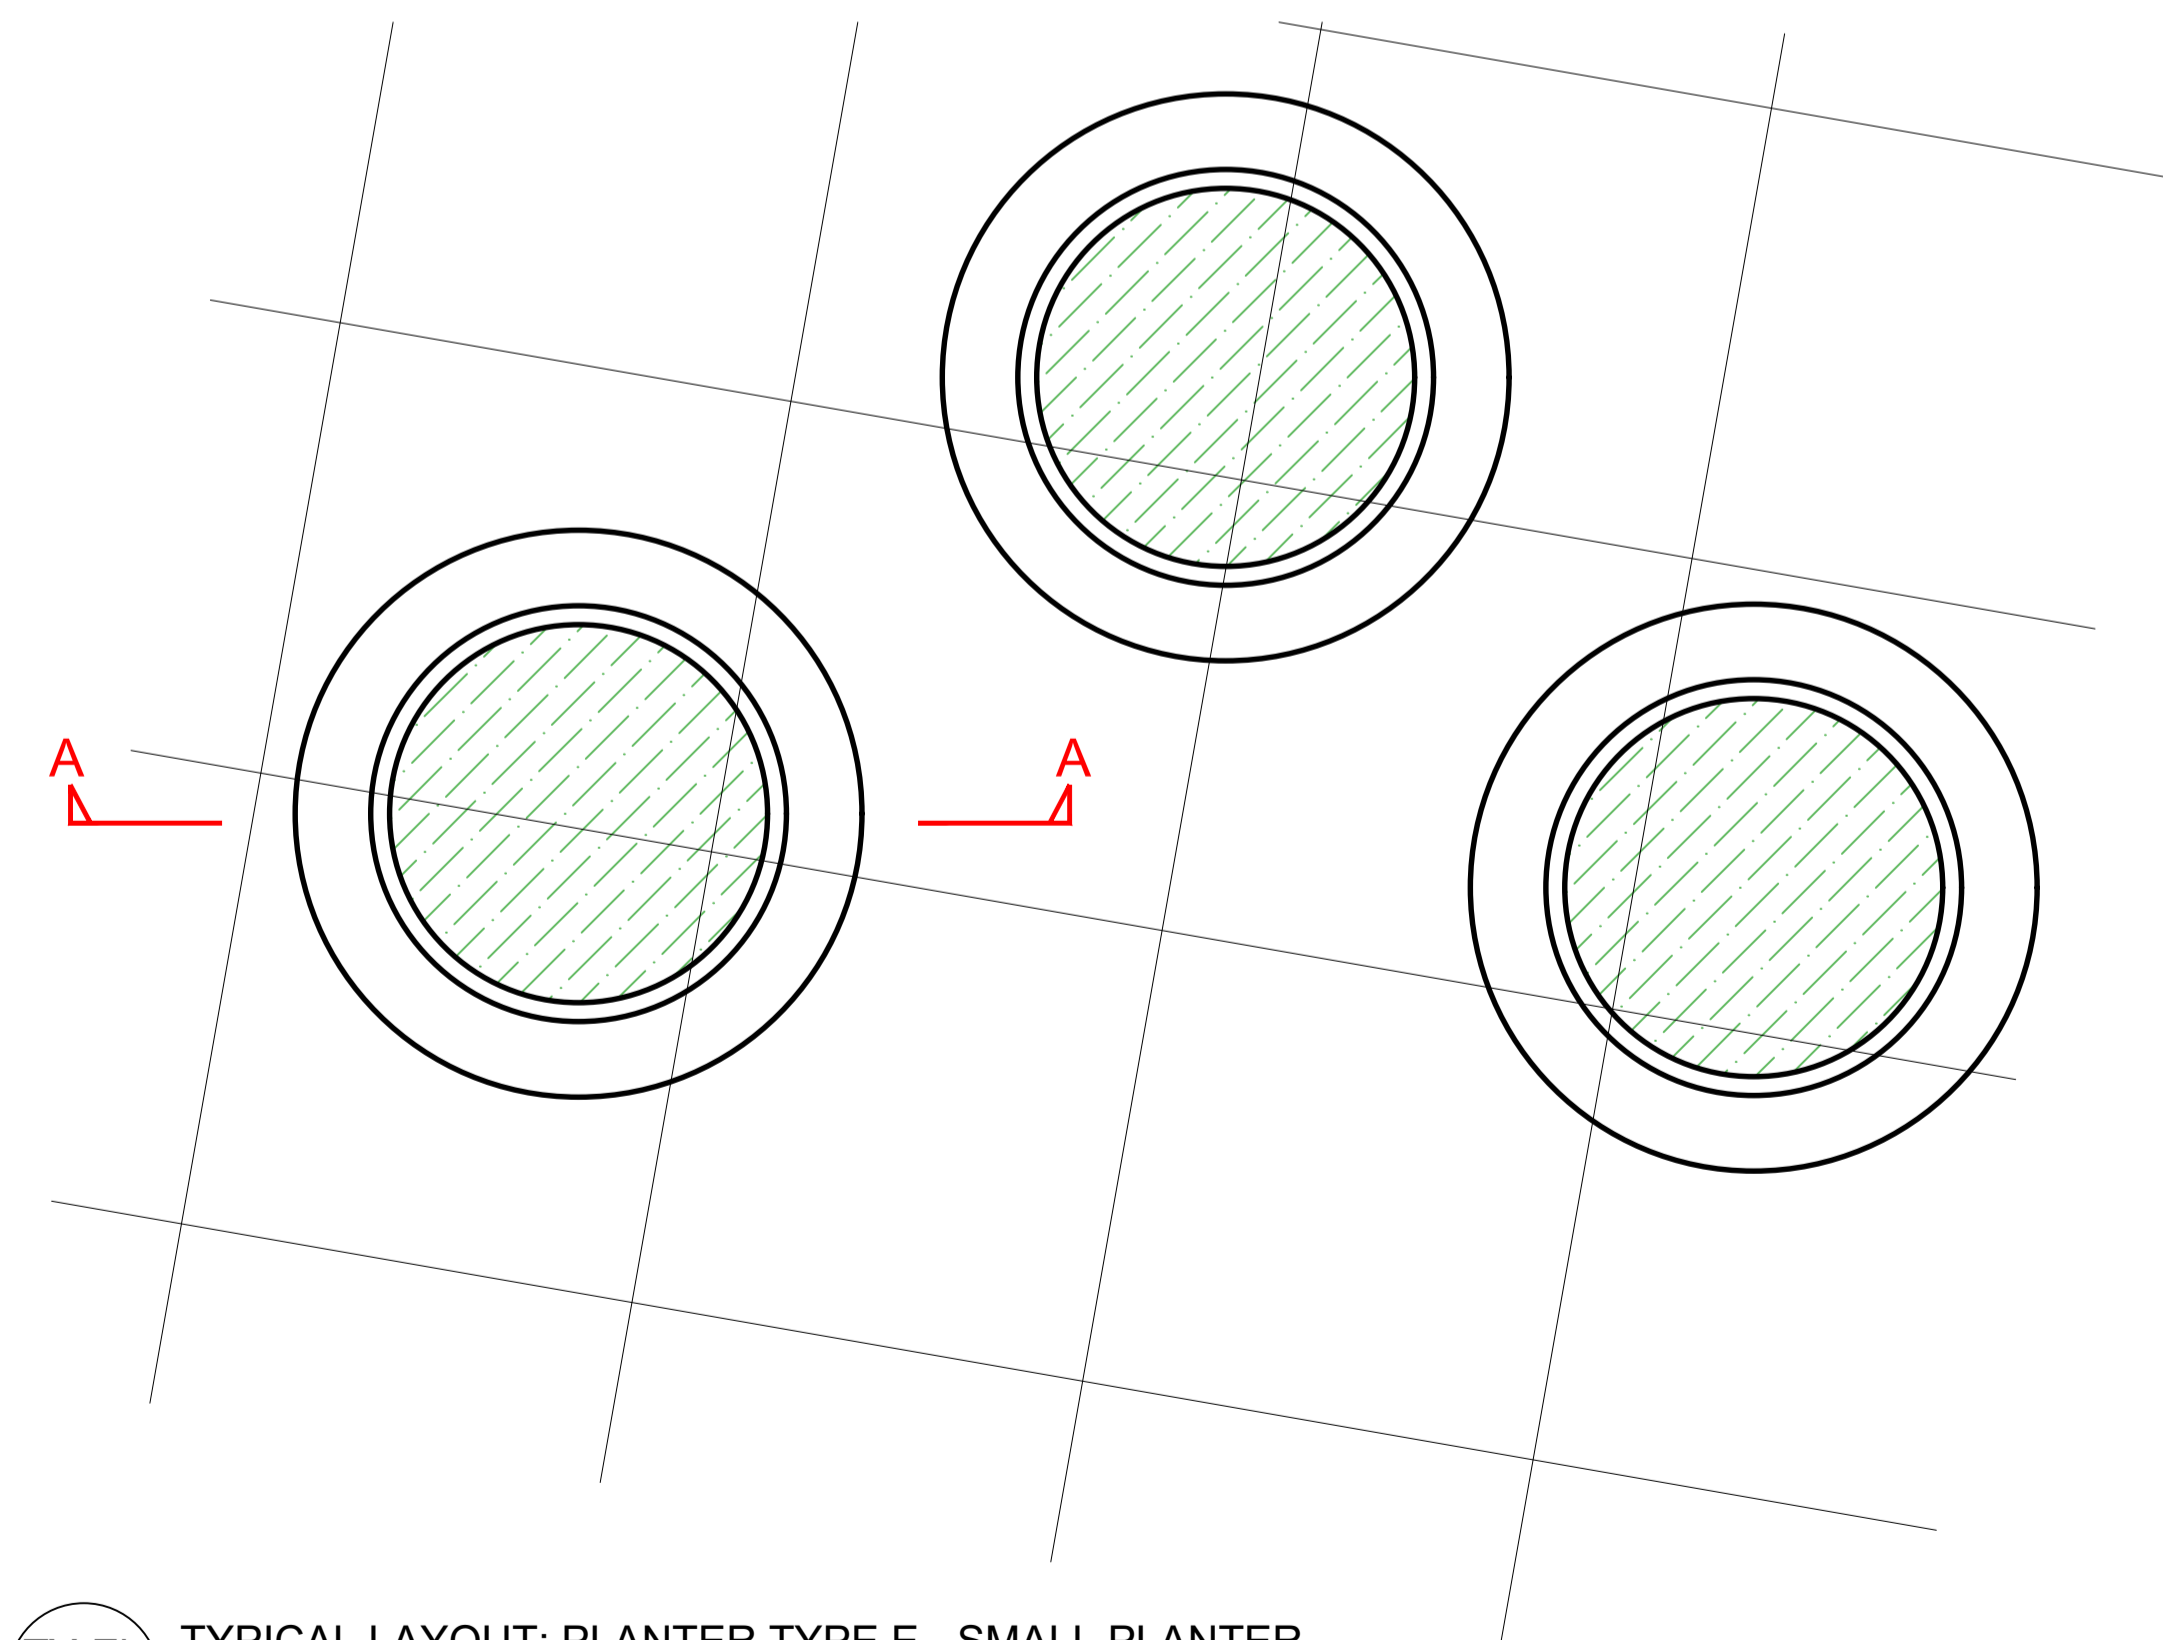

TY-Eb TYPICAL LAYOUT: PLANTER TYPE E - SMALL PLANTER  
91-552 1:10@A1

All dimensions to be verified on site. Figured dimensions to take precedent to those scaled. Any areas indicated on this drawing are for guidance only, no responsibility is taken for their accuracy.

The drawing is the property of Applied Landscape Design Limited. Copyright is reserved by them and the drawing is issued on the condition that it is not copied, reproduced, retained or disclosed to any unauthorised person, either wholly or in part, without the written consent in writing of Applied Landscape Design.

© 2022 Applied Landscape Design Limited. All rights reserved.

CDM/H&S:

The works illustrated on this drawing have been reviewed against the Designers CDM Risk Register, document reference xxx, significant risks are noted as:

Construction:

- Mechanical lifting of heavy materials onto terraces
- Working adjacent building facades on narrow ledges / terraces
- Working over public realm and highways
- Loading over cantilevered corners with strict parameters
- On site cutting of fine detail into natural stone pavers

Maintenance:

- Working over public realm and below others
- Cultivation over waterproofing layers and buried services
- Risk of working at height in strong winds

Demolition:

- As above

NOTES / KEY: