


Key Plan

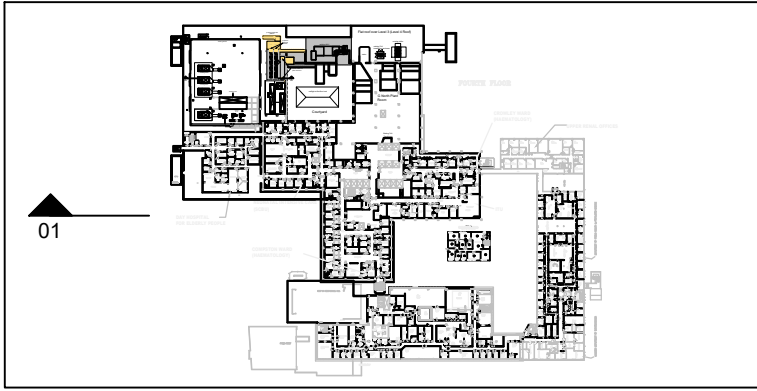


- Legend :**
- Boundary line
 - Out of Scope
 - ▨ Lifecycle works (refreshment)
 - ⚠ CDM risk. Please refer to relevant section of CDM Design Audit Review

- Notes :**
1. This drawing is based upon drawing EBS-M-706-RD from EBS.
 2. All levels refer to FFL levels
 3. This drawing is to be read in conjunction with the GA plans

THIS DRAWING IS PROTECTED BY COPYRIGHT - FIGURED DIMENSIONS ONLY TO BE TAKEN FROM THIS DRAWING. DIMENSIONS TO BE CHECKED ON SITE AND ANY DISCREPANCIES REPORTED TO THE ARCHITECT IMMEDIATELY.

PURPOSE OF ISSUE: (I)Info/Comment (S)Sign Off (P)Planning (B)Building Control (T)Tender (C)Construction (F)Final Revision

Rev	Rev Date	Revision Description	Drawn/Checked	Purpose of Issue
/	21/09/2021	Initial Issue for Planning	MA/MA	P
A	30/05/2022	Updated to highlight proposed works	RW/MA	P

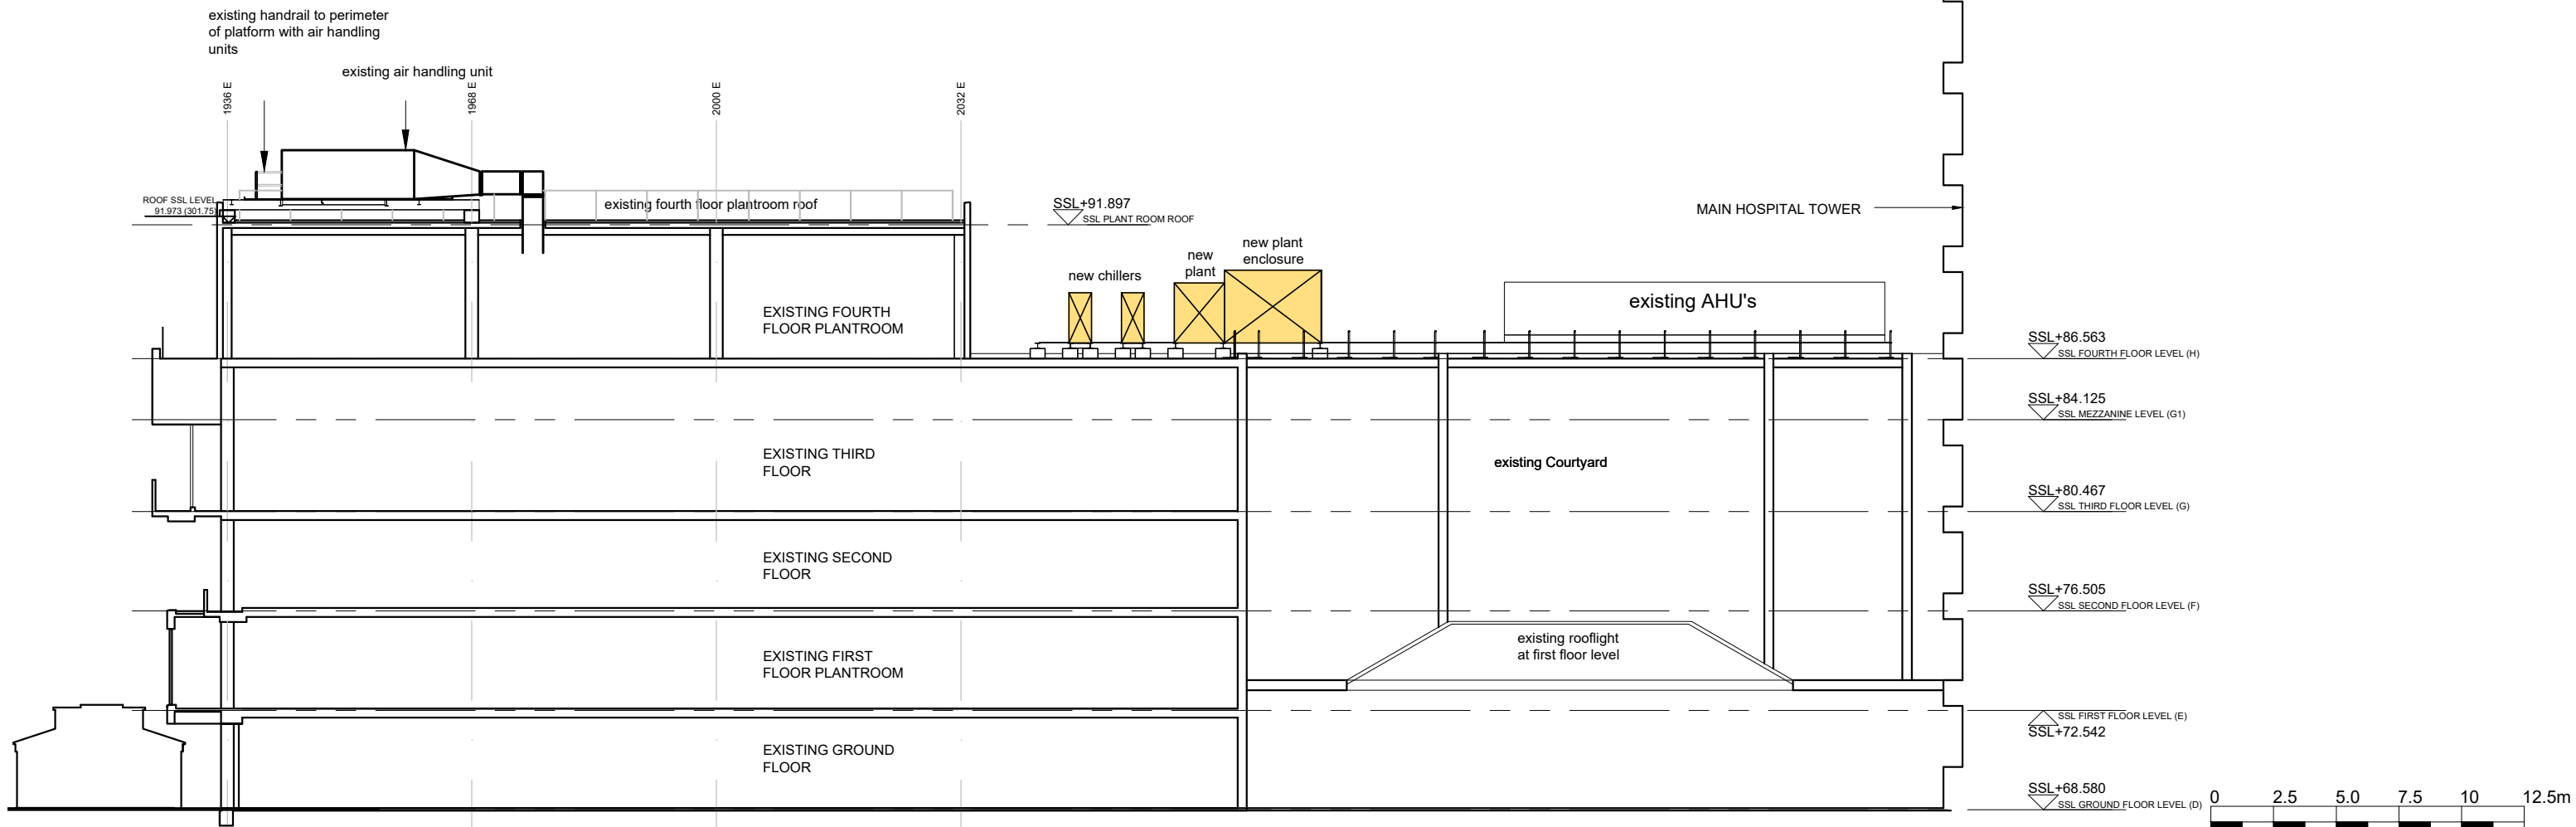

01 Proposed GA Section A-A
 (03)011 1:100 @ A3

FOR PLANNING For 1:250 scale

Proposed Section A-A	21012 JOB NUMBER	(03)011 DRAWING NUMBER	A REV
ROYAL FREE HOSPITAL H WEST ROOF SHADING	June 2021 DATE	1:250@A3 SCALE	