

11 HADLEY STREET
LONDON NW1 8SS

BEEVOR MULL



Architects

The Studio
Wennington
Cambs PE28 2LY

01487-773259
mull.mull@virgin.net

TITLE.

**GROUND FLOOR
PLAN as proposed**

Scale.

1 : 50 at A3

Date.

Dec '21

Dwg.No.



HS - GA - 2

rev

C

Copyright Beevor Mull Architects LLP

B: 220530; exterior stair + roof terrace omitted
C: 220617; slatted timber trellis on garden brick walls

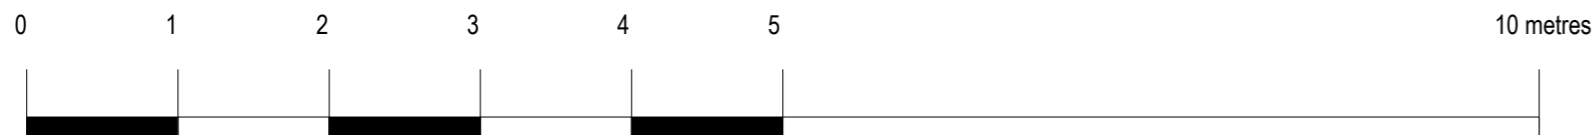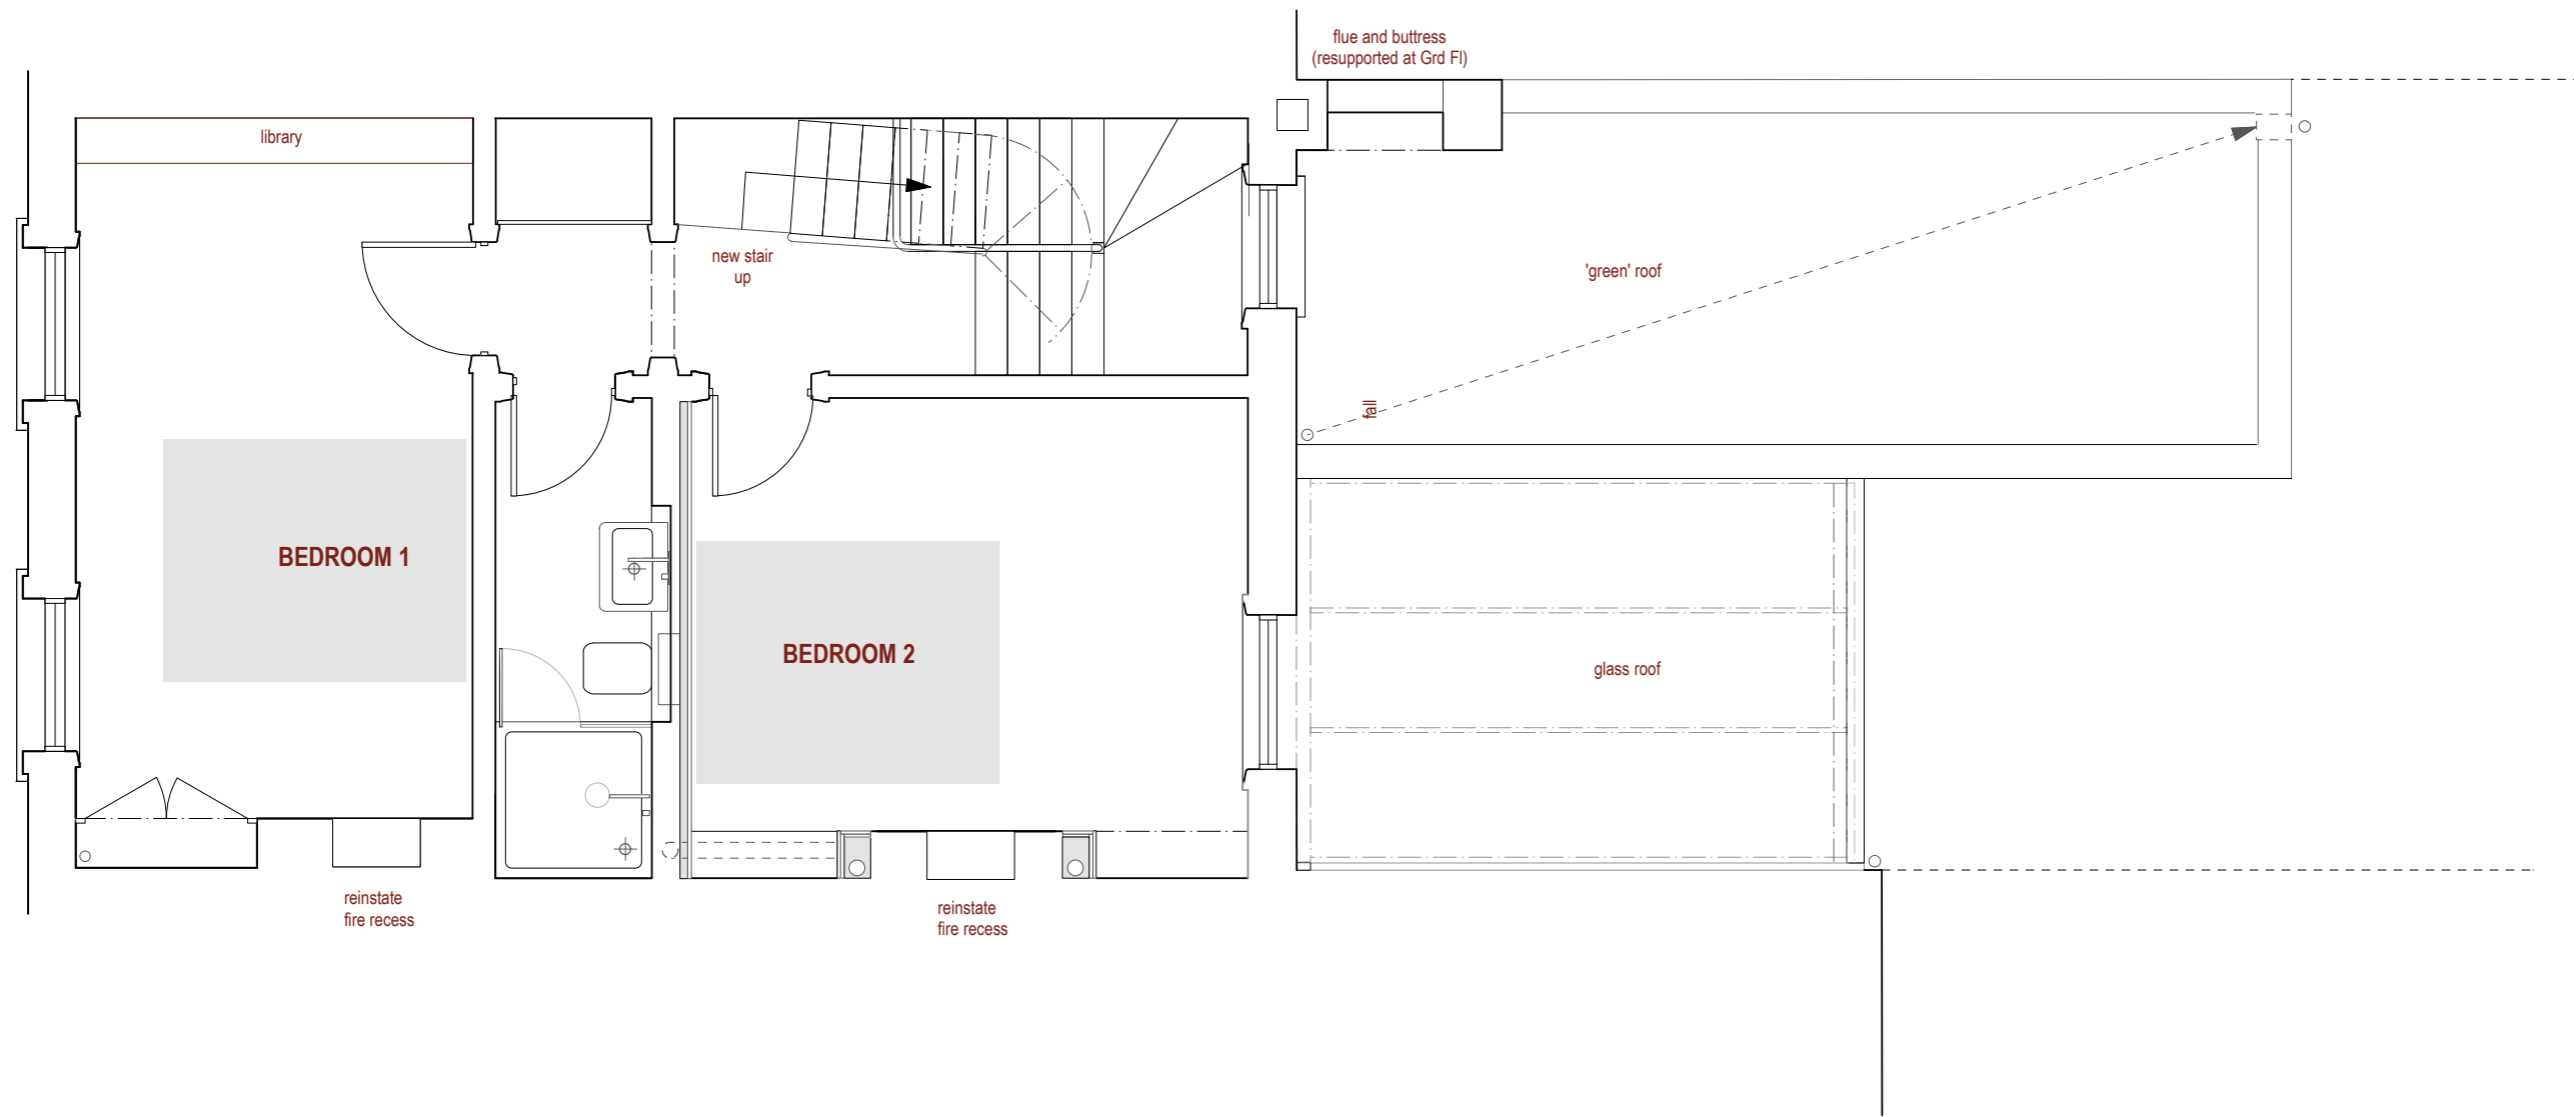

JOB.	11 HADLEY STREET LONDON NW1 8SS	
TITLE.	FIRST FLOOR PLAN as proposed	
Scale.	1 : 50 at A3	Date. Dec '21
Dwg.No.	HS - GA - 3	rev C

BEEVOR MULL





Architects

The Studio
Wennington
Cambs PE28 2LY

01487-773259
mull.mull@virgin.net

Copyright Beevor Mull Architects LLP

B: 220530: exterior stair + roof terrace omitted
C: 220617: slatted timber trellis on garden brick walls

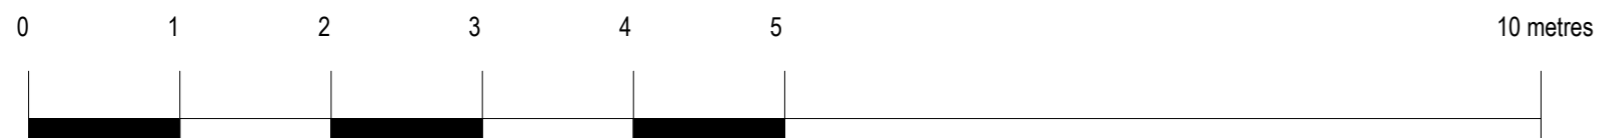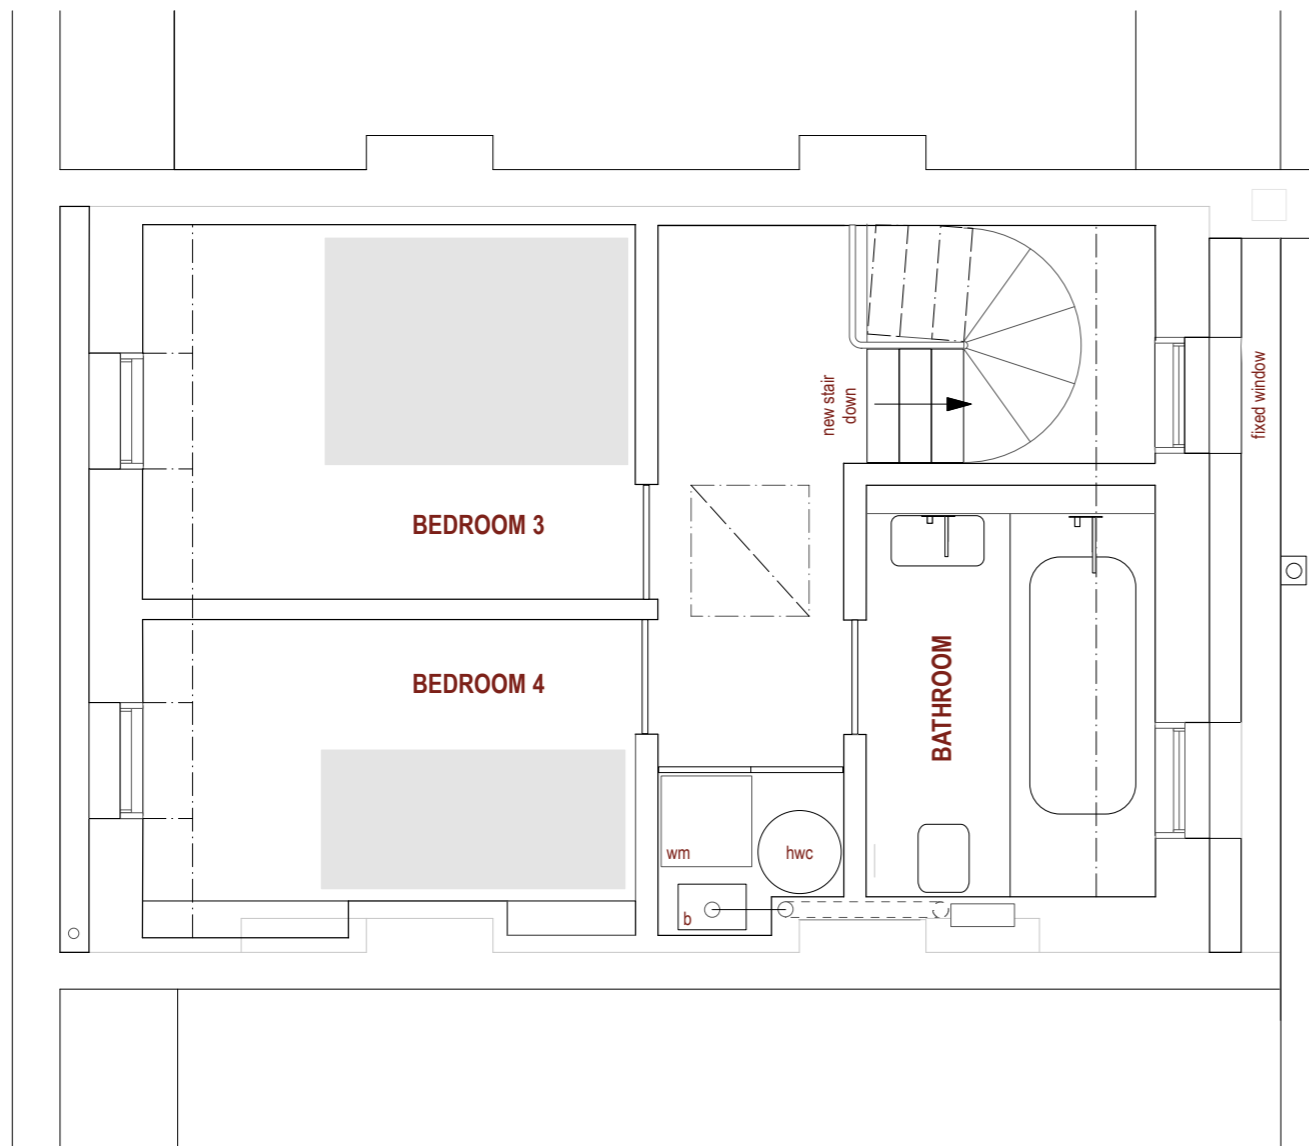

JOB.	11 HADLEY STREET LONDON NW1 8SS	
TITLE.	SECOND FLOOR PLAN as proposed	
Scale.	1 : 50 at A3	Date. Dec '21
Dwg.No.	HS - GA - 4	



BEEVOR MULL



Architects

The Studio
Wennington
Cambs PE28 2LY

01487-773259
mull.mull@virgin.net

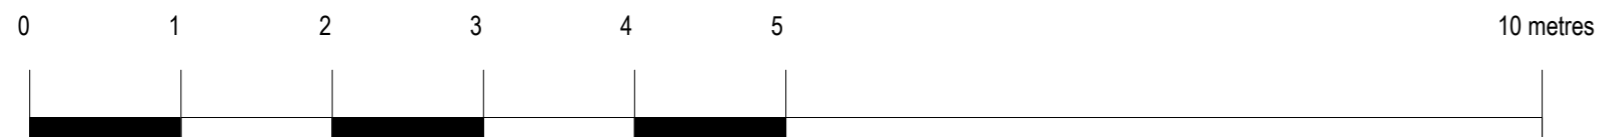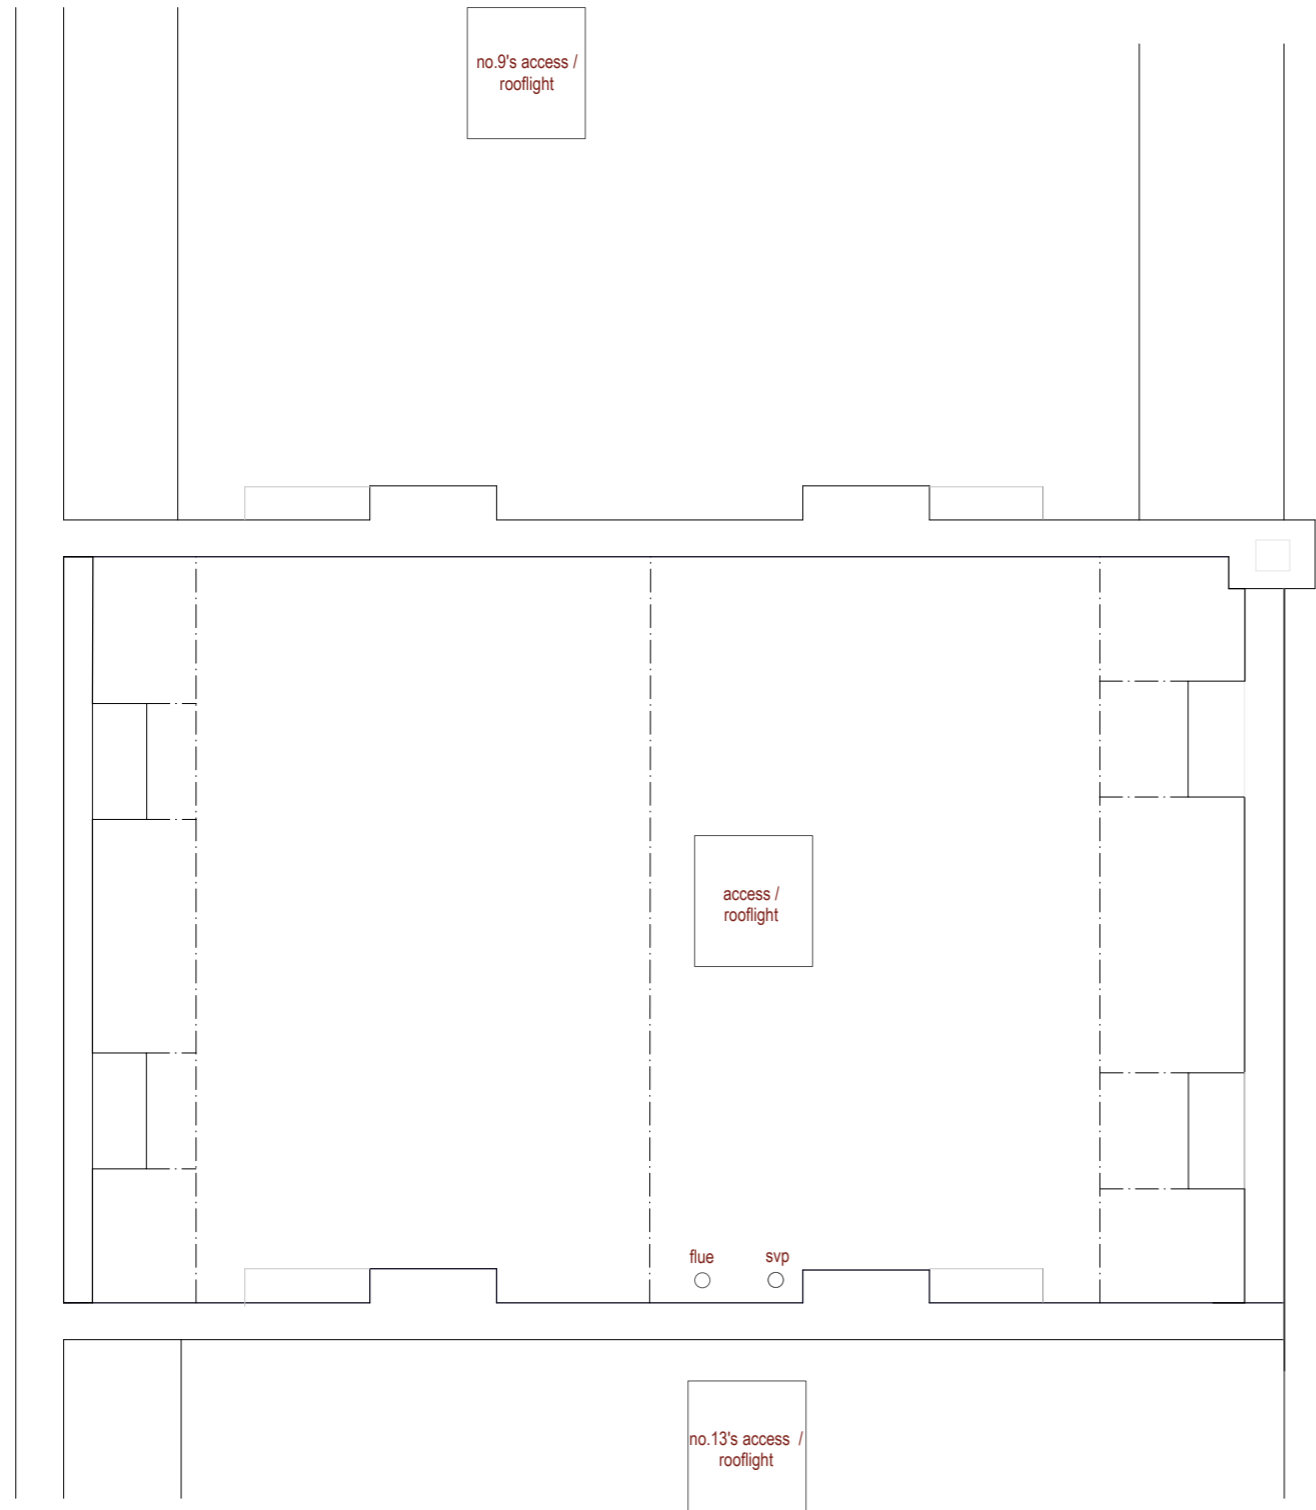

JOB.	11 HADLEY STREET LONDON NW1 8SS	
TITLE.	ROOF PLAN as proposed	
Scale.	1 : 50 at A3	Date. Dec '21
Dwg.No.	HS - GA - 5	rev


BEEVOR MULL



Architects

The Studio
Wennington
Cambs PE28 2LY

01487-773259
mull.mull@virgin.net

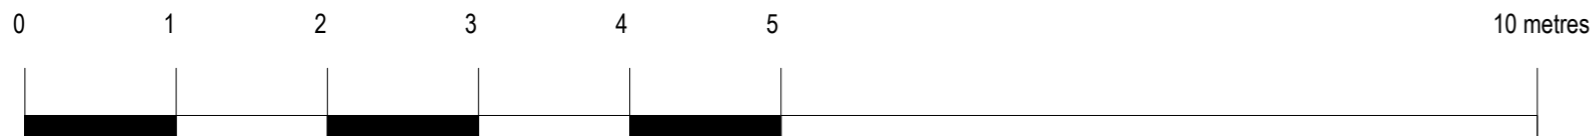

JOB.	11 HADLEY STREET LONDON NW1 8SS	
TITLE.	FRONT ELEVATION as proposed	
Scale.	1 : 50 at A3	Date. Dec '21
Dwg.No.	HS - GA - 6	rev


BEEVOR MULL



Architects

The Studio
Wenington
Cambs PE28 2LY

01487-773259
mull.mull@virgin.net

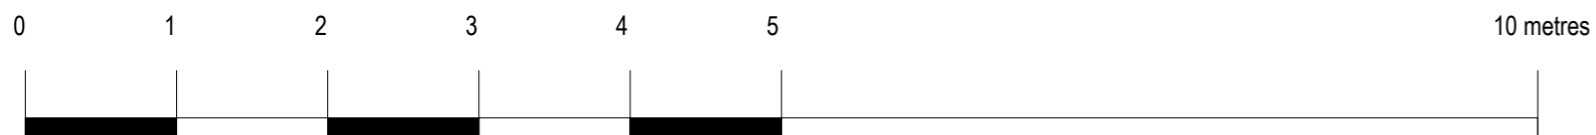

JOB.	11 HADLEY STREET LONDON NW1 8SS	
TITLE.	REAR ELEVATION as proposed	
Scale.	1 : 50 at A3	Date. Dec '21
Dwg.No.	HS - GA - 7	rev C



BEEVOR MULL

Architects

The Studio
Wenington
Cambs PE28 2LY

01487-773259
mull.mull@virgin.net

B: 220530: exterior stair + roof terrace omitted
C: 220617: slatted timber trellis on garden brick walls

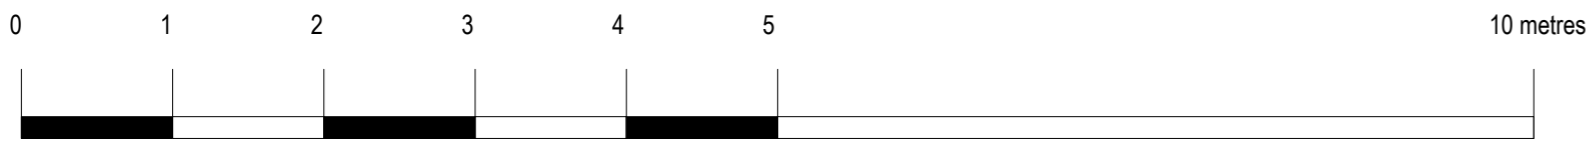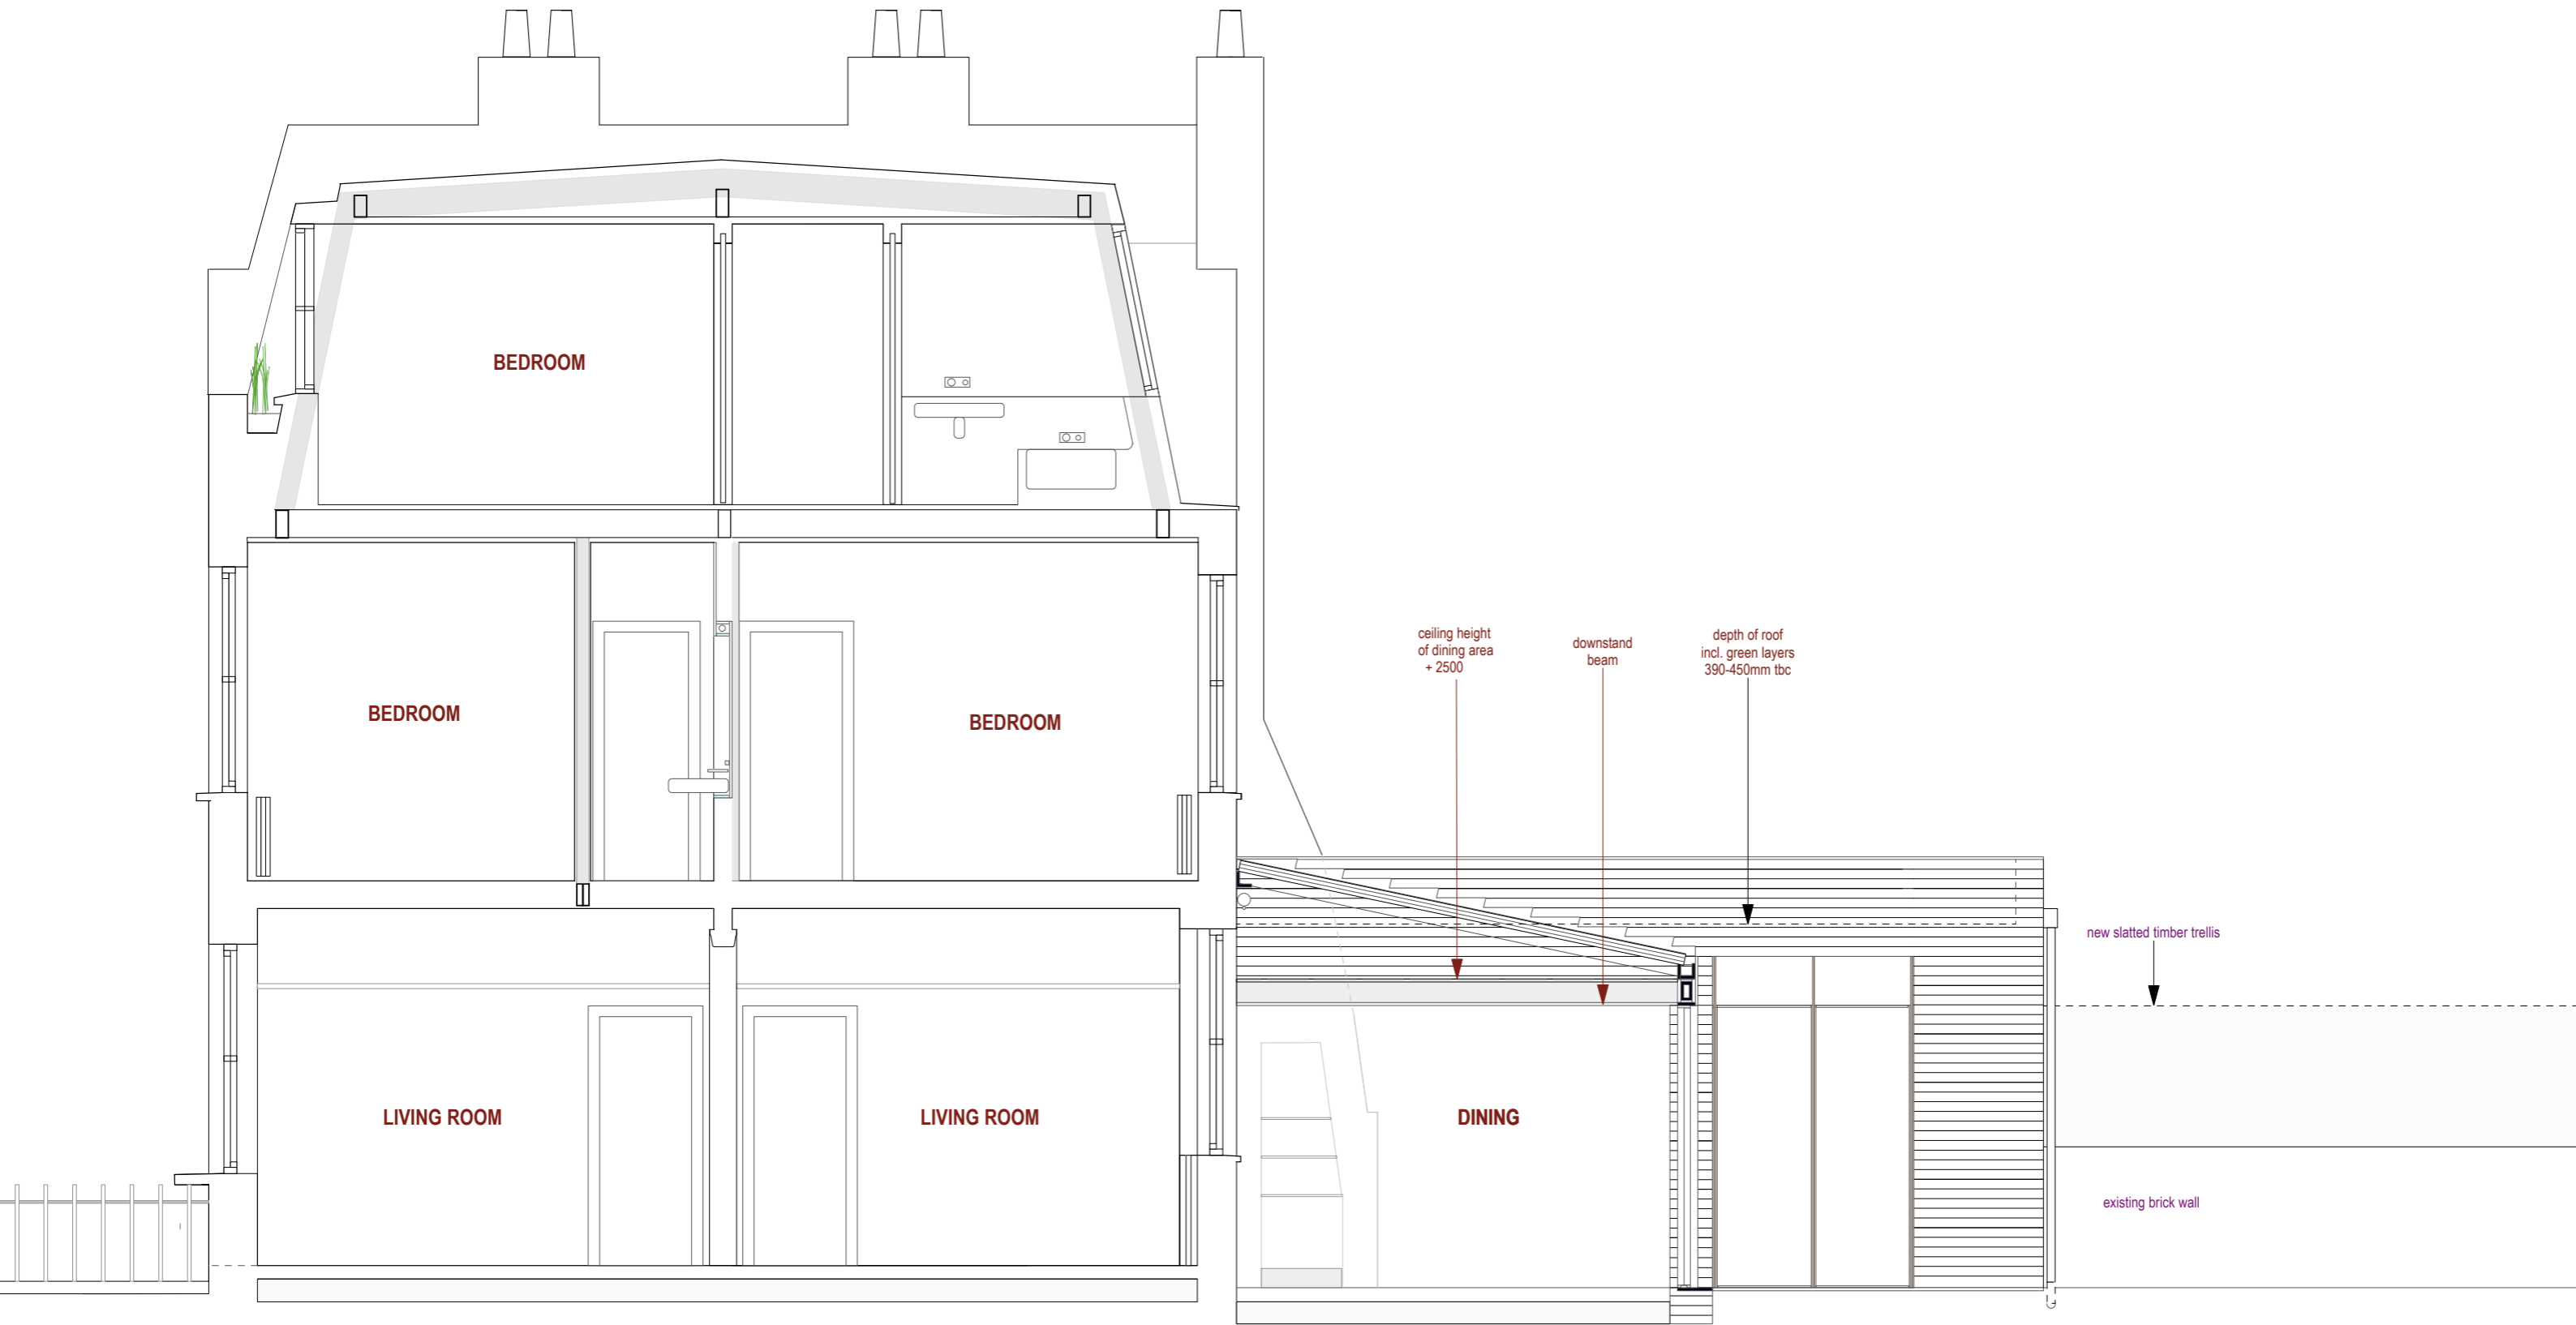

JOB. 11 HADLEY STREET
LONDON NW1 8SS

TITLE. **SECTION XX
as proposed**

Scale. 1 : 50 at A3 Date. Dec '21

Dwg.No. **HS - GA - 8** rev **C**

Copyright Beevor Mull Architects LLP

B: 220530: exterior stair + roof terrace omitted
C: 220617: slatted timber trellis on garden brick walls


BEEVOR MULL



Architects

The Studio
Wennington
Cambs PE28 2LY

01487-773259
mull.mull@virgin.net

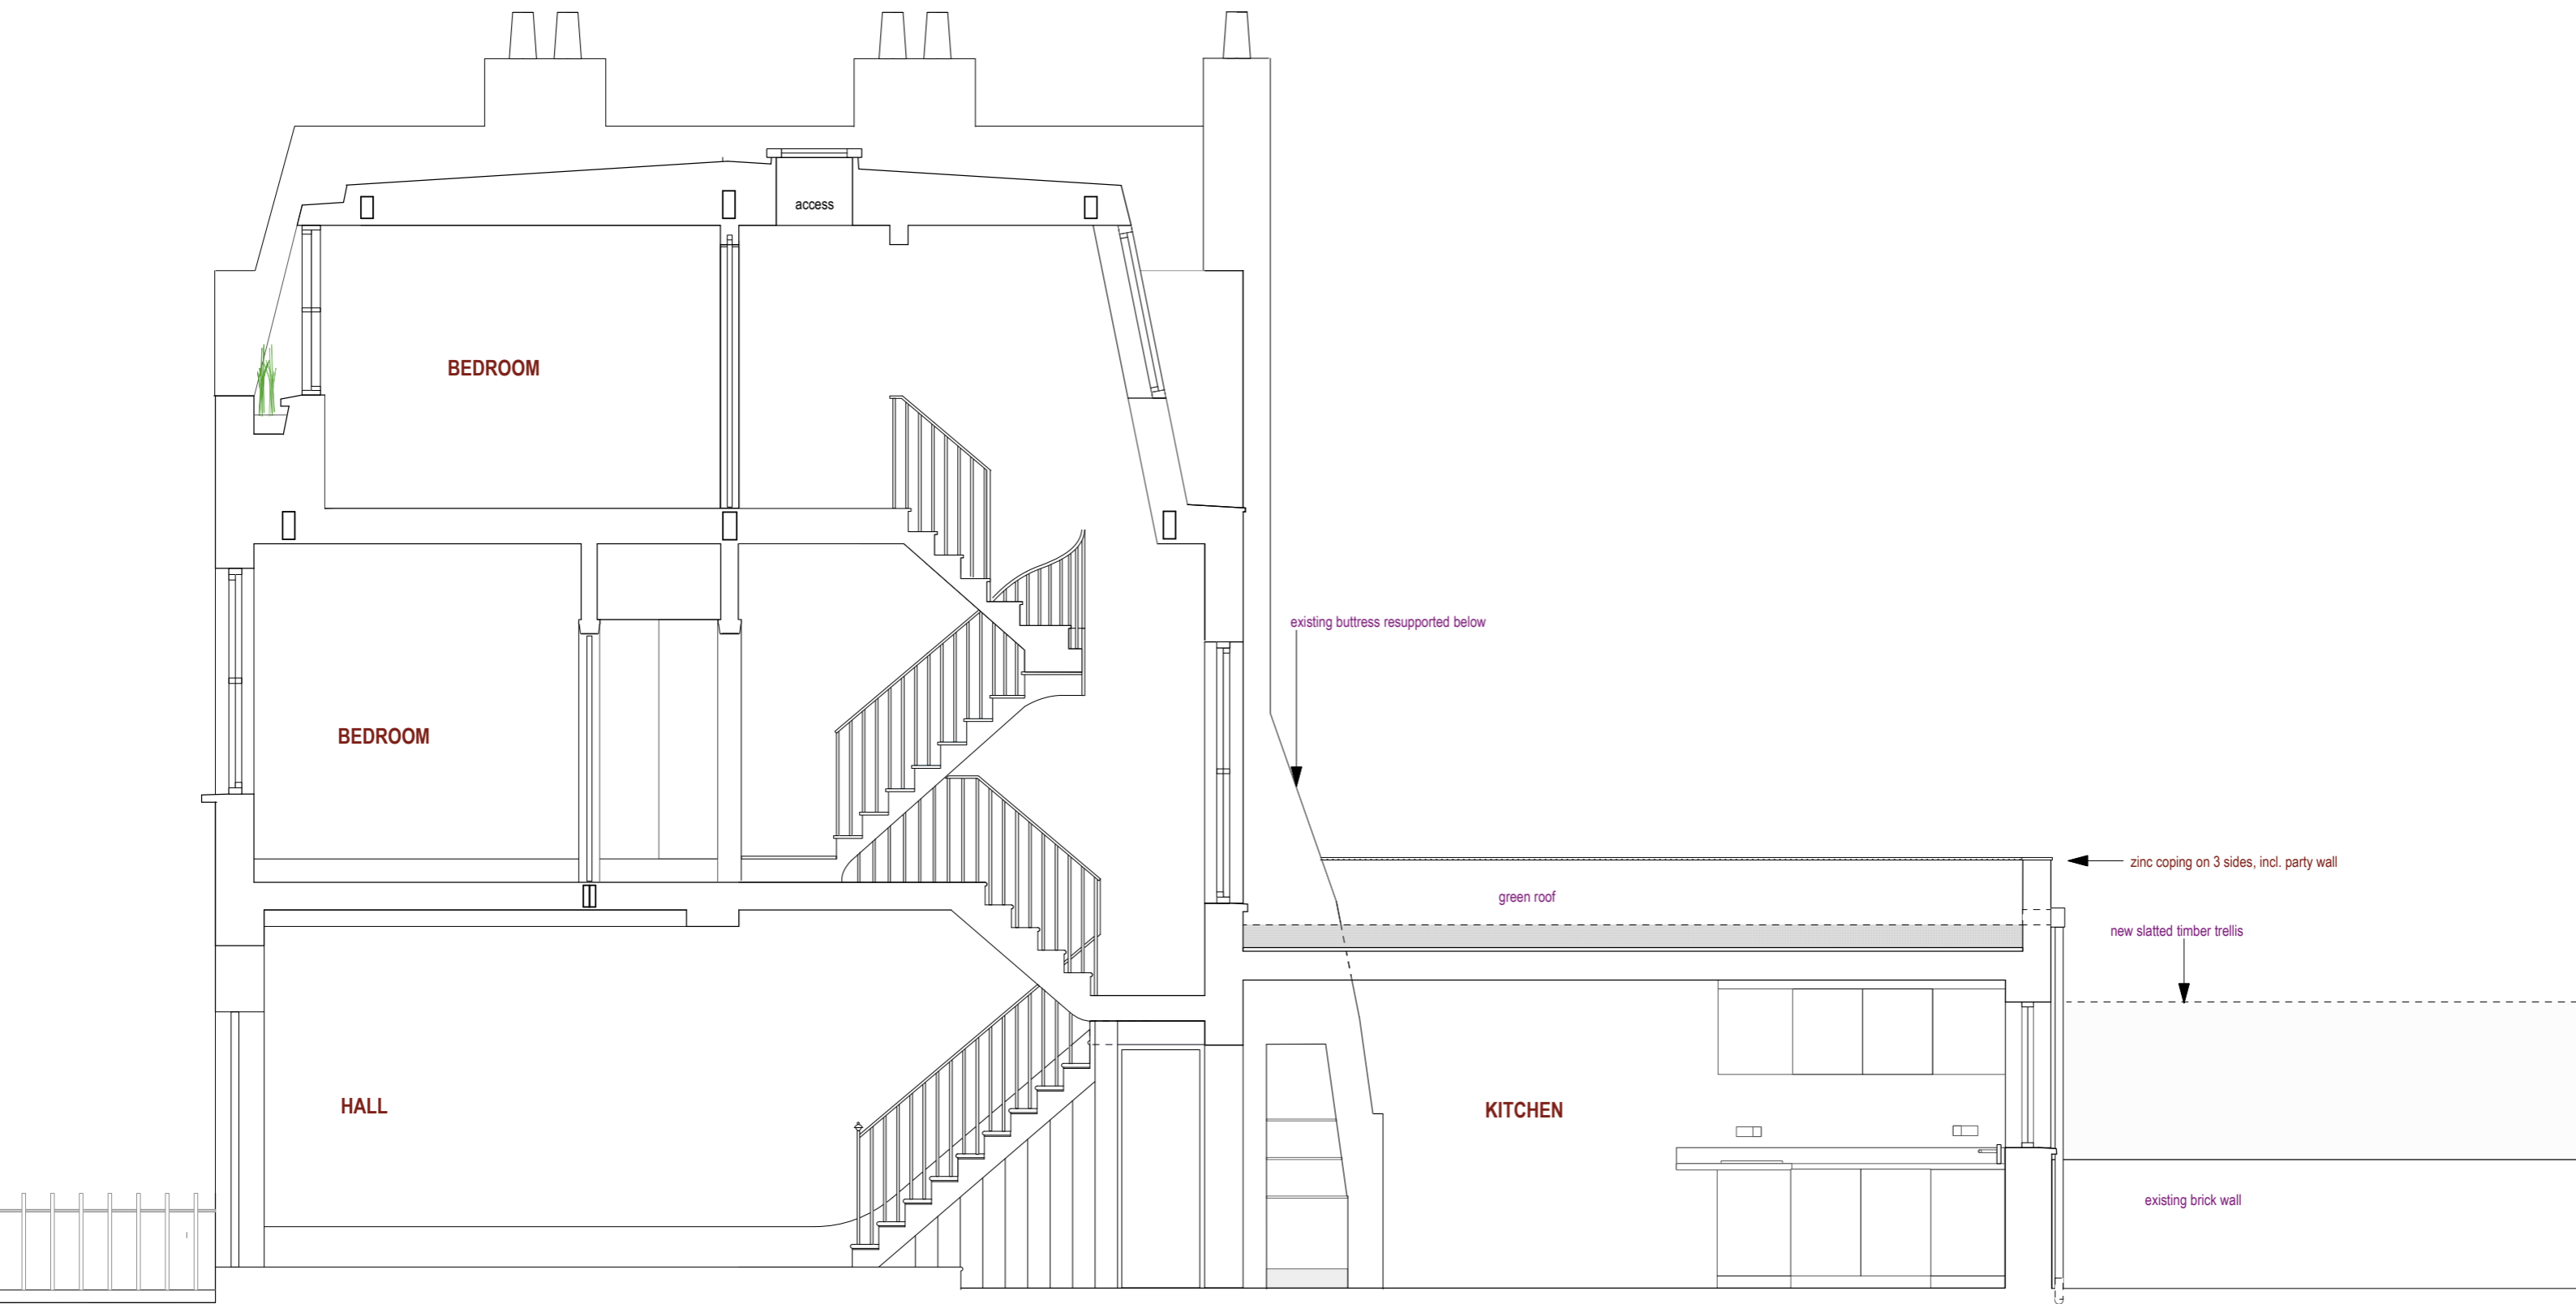

JOB. 11 HADLEY STREET
LONDON NW1 8SS

TITLE. SECTION YY
as proposed

Scale. 1 : 50 at A3 Date. Dec '21

Dwg.No. HS - GA - 9 rev C

Copyright Beevor Mull Architects LLP

B: 220530: exterior stair + roof terrace omitted
C: 220617: timber trellis on existing brick garden walls

BEEVOR MULL



Architects

The Studio
Wennington
Cambs PE28 2LY

01487-773259
mull.mull@virgin.net