

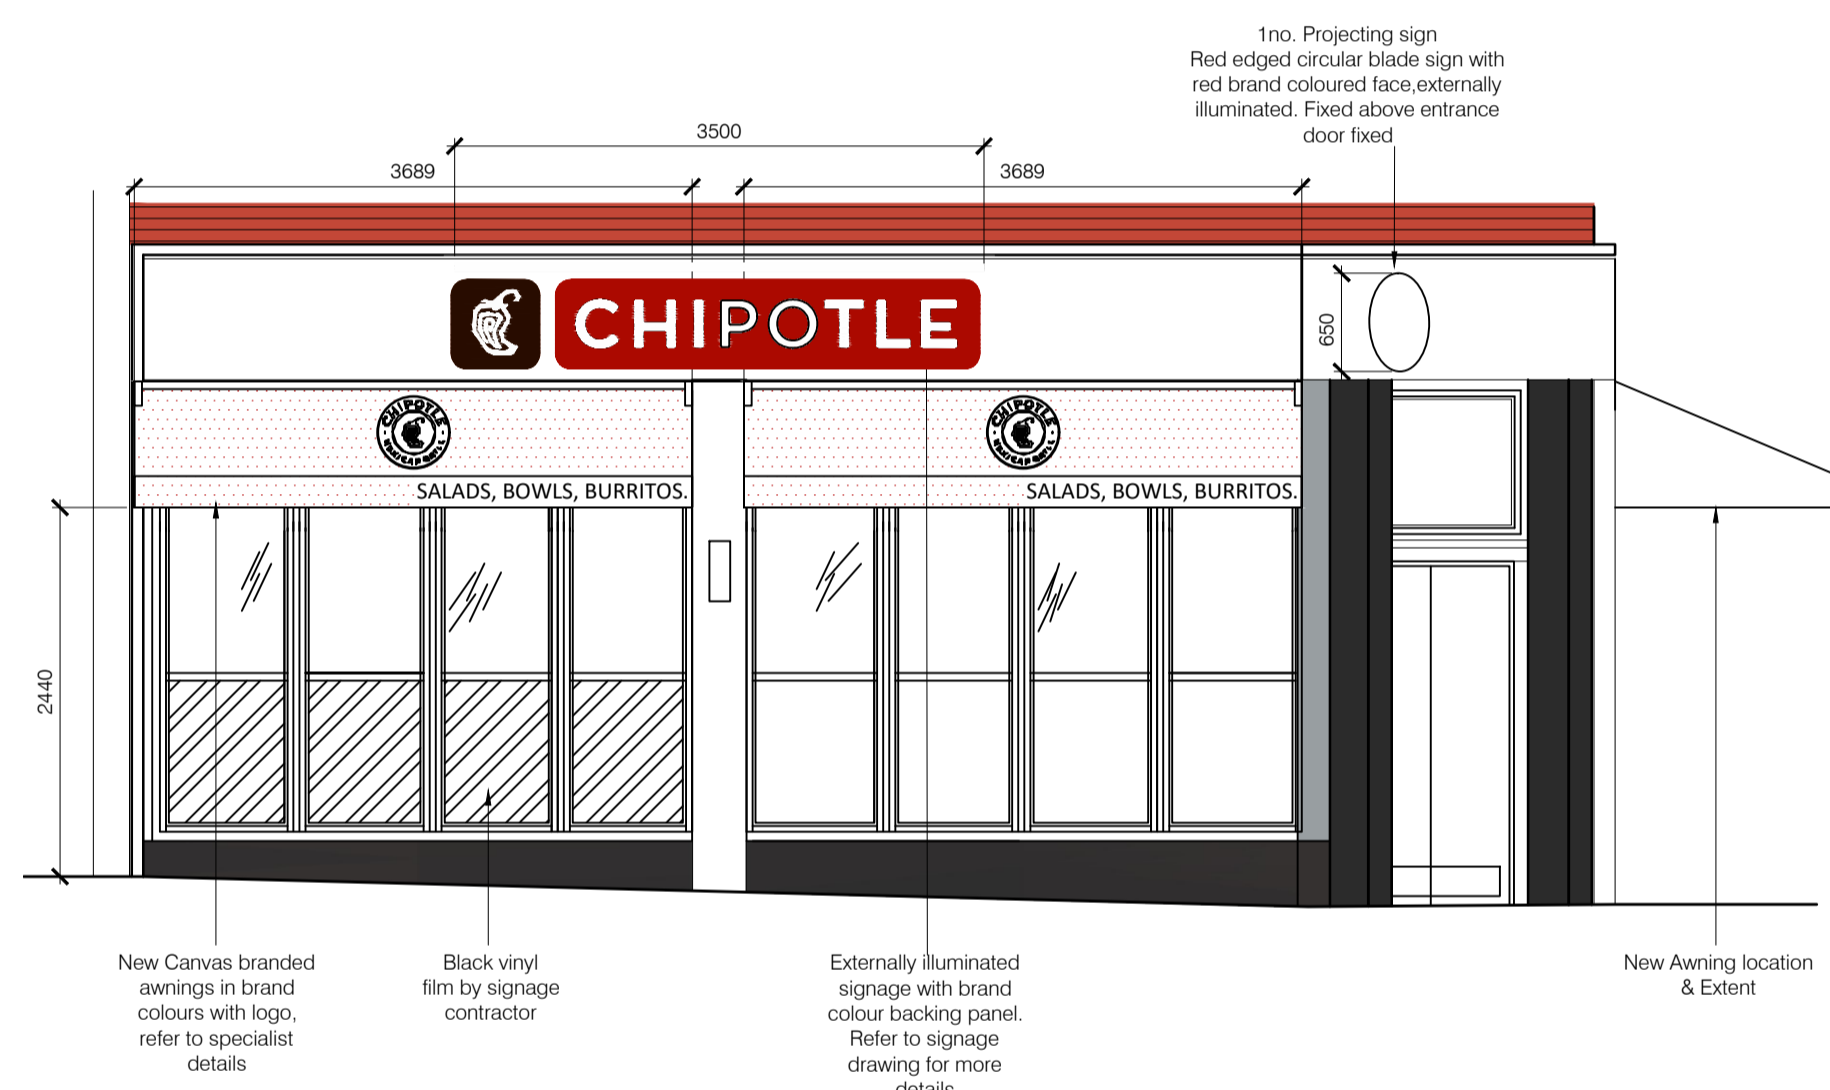


©This drawing is the property of Harrison Company Limited. Copyright is reserved by them and the drawing issued on condition that it is not copied either wholly or part without the consent in writing of Harrison Company Limited. Figured dimensions to take preference over those scaled. All dimensions to be checked on site before commencement of any work or shop drawings. This drawing is to be read in conjunction with the specification when existing.

Rev	by	Date	Comment
A	VM	02.12.2021	Updated to suit client comments
B	JG	10.12.2021	Changed to suit current GA
C	JG	13.12.2021	Updated to suit client comments
D	JG	28.01.2022	Updated to suit as clouded, notes revised
E	KLW	15.02.2022	Construction Issue.
F	KLW	16.06.2022	Final Issue
G	RA	16.06.2022	Main signage removed from elevations B and Z-Z Takeaway and mopus unit removed Louvre added above existing window
H	VM	17.06.2022	Updated to suit specialist details Projecting sign indicated on plan

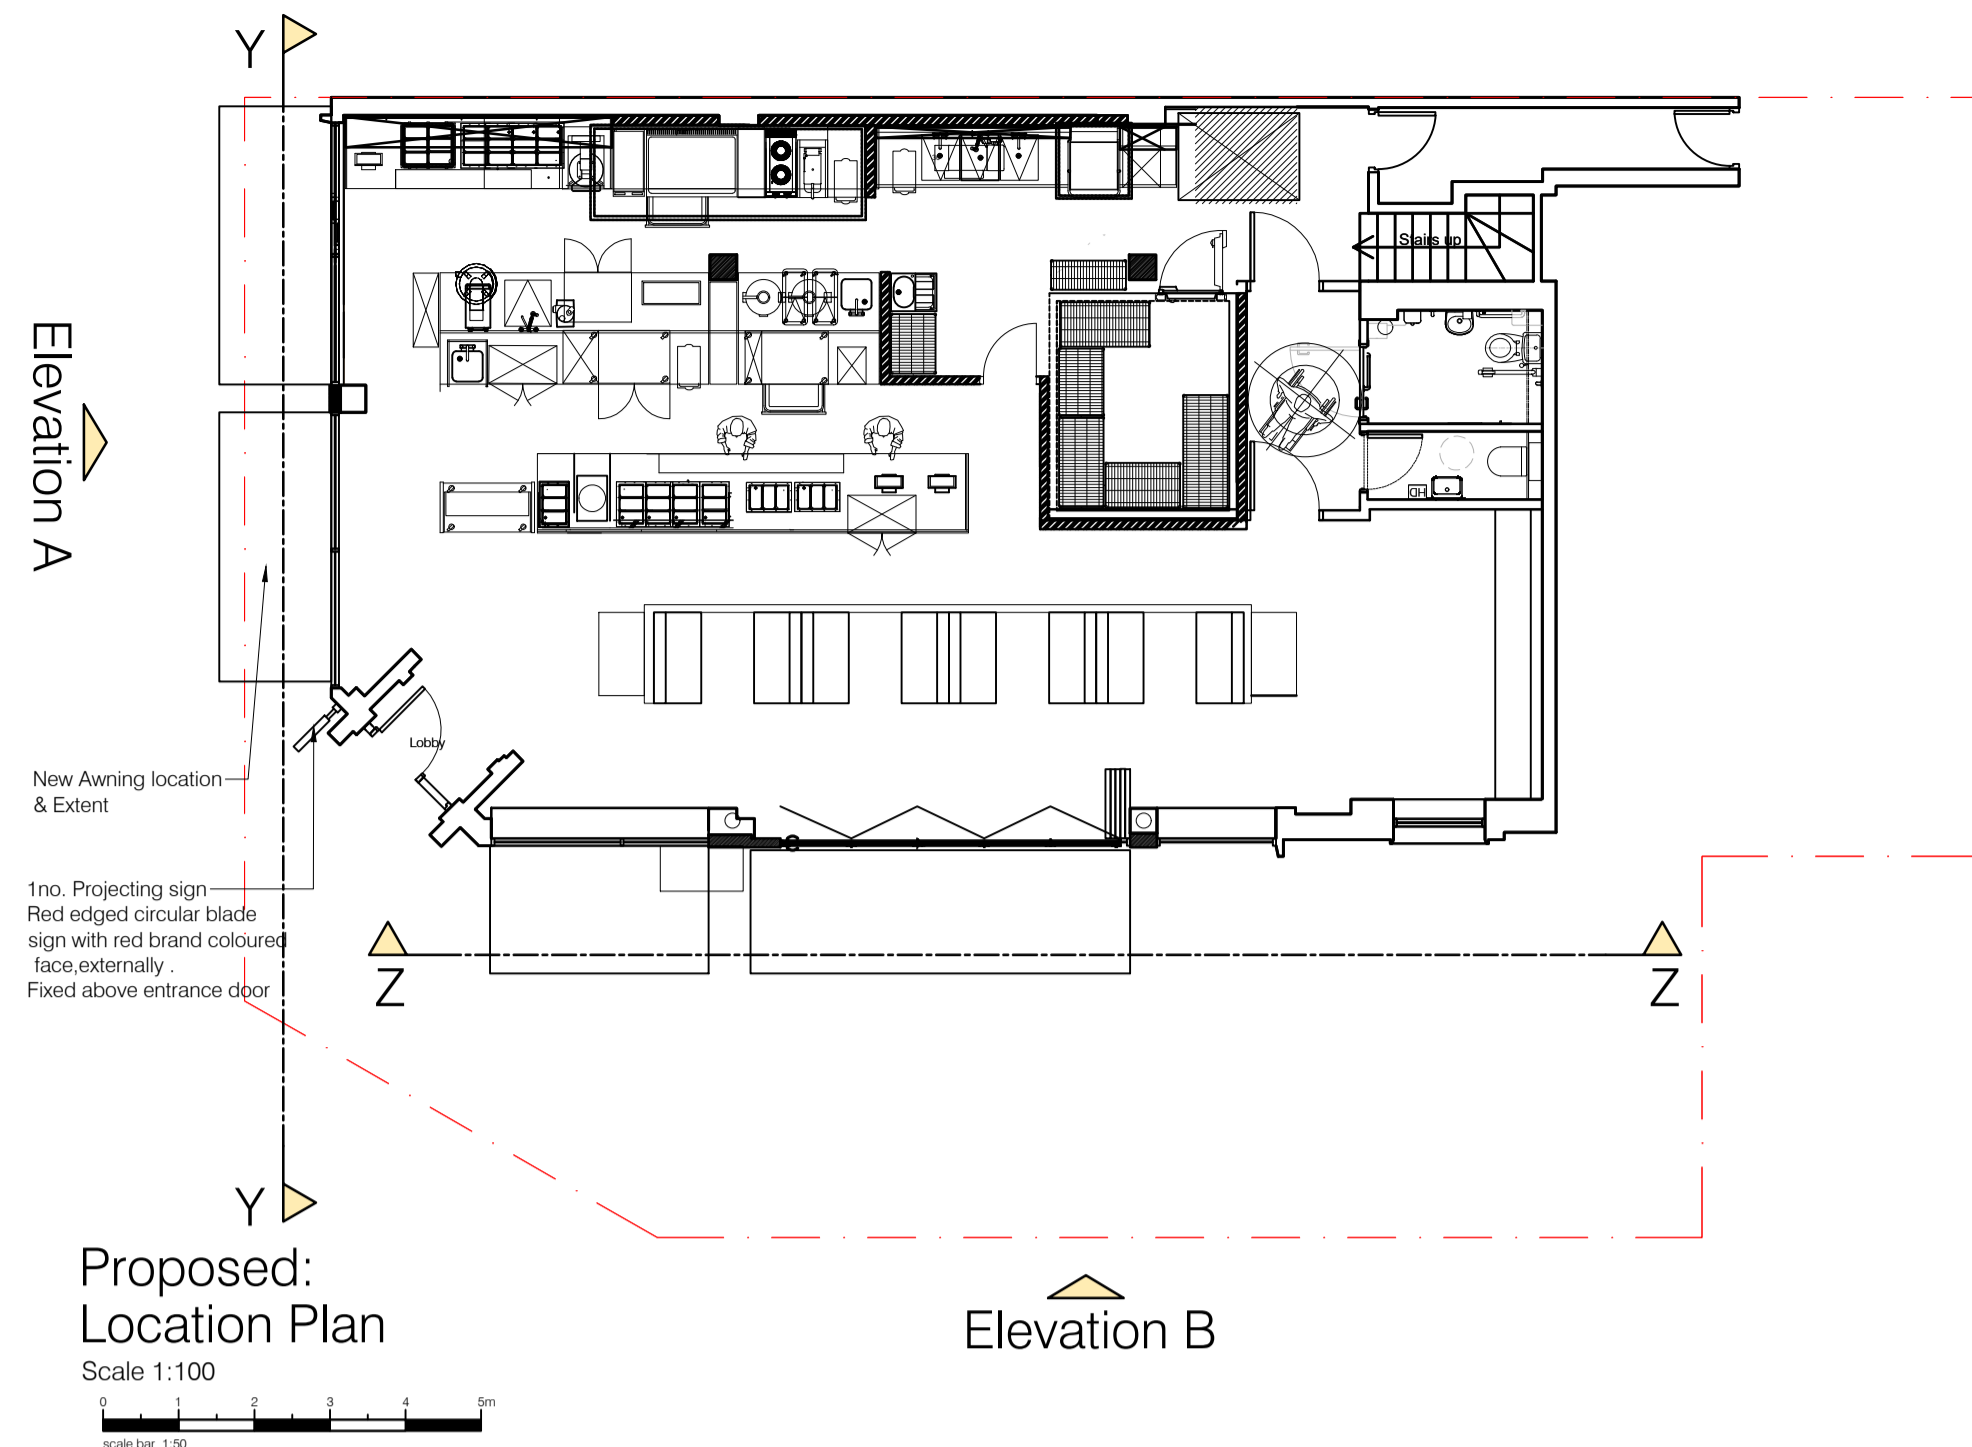

Proposed Ground Floor
Elevation A
Scale 1:50

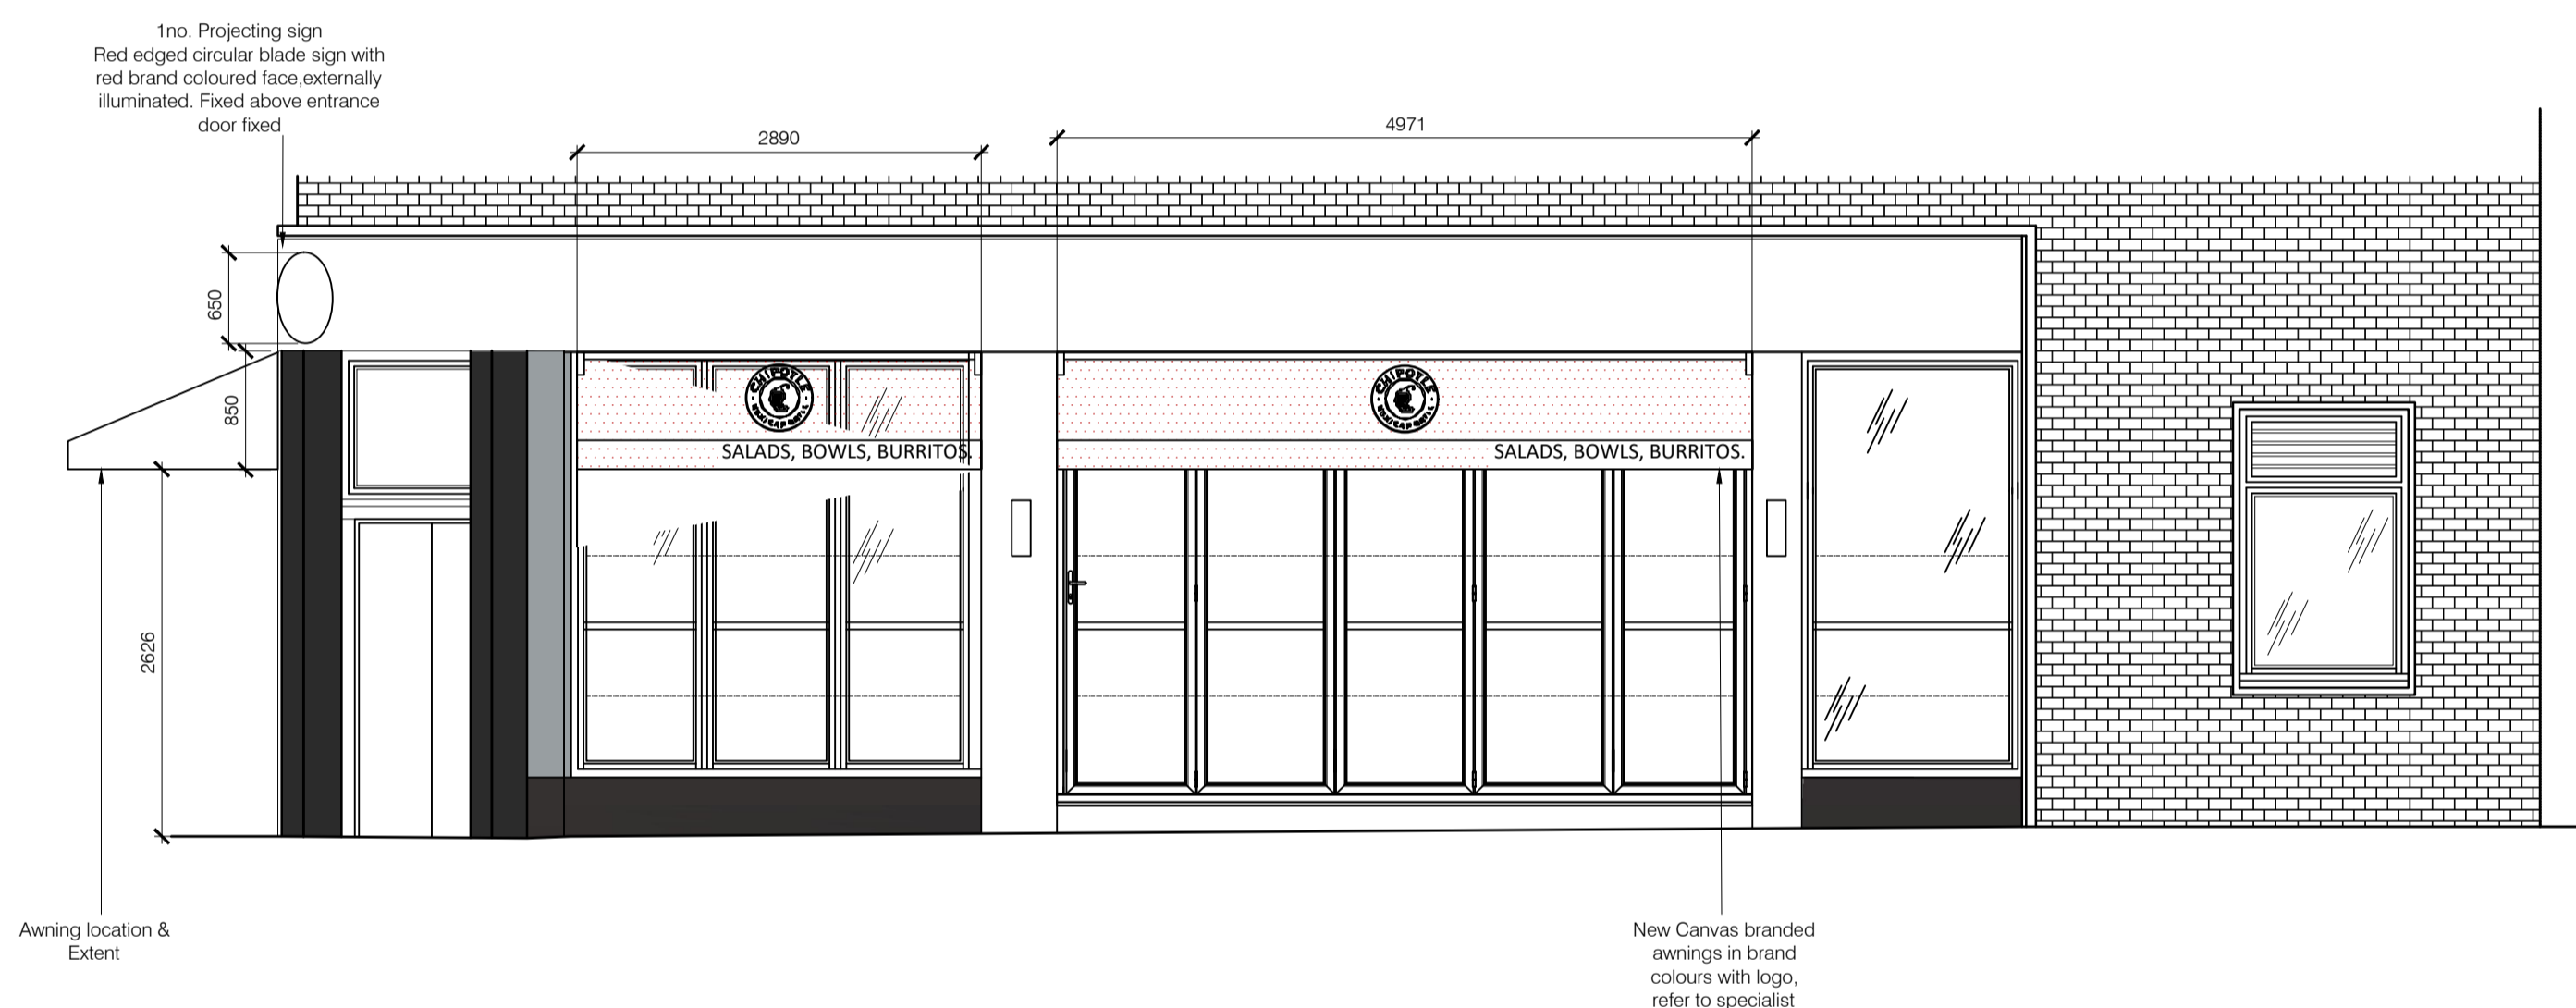

Proposed Ground Floor
Elevation B
Scale 1:50



Proposed Ground Floor
Section Y-Y
Scale 1:50



Proposed Ground Floor
Section Z-Z
Scale 1:50

FINAL ISSUE

CLIENT
CHIPOTLE
PROJECT
208 West End Lane
West Hampstead
NW6 1UV
TITLE
External Elevations
Proposed
DRAWN
JG
SCALE @ A1
1:50
DRAWING NO.
4985/05-1/H

CHECKED
VM
DATE
Dec 2021

Harrison. LONDON +44 (0) 20 7046 6556
BIRMINGHAM +44 (0) 121 321 3030
DALLAS +1972 807 9257