

164941-PD-CIV-001 Potential for presence of lead within existing paint. To be verified following receipt of paint samples.

- Notes
- All dimensions are in millimetres unless stated otherwise.
 - All levels in metres above ordnance datum unless stated otherwise.
 - Do not scale from this drawing.
 - This drawing is based on available Network Rail record information, and a topographical survey undertaken by Plowman Craven Ltd (May 2019).




Key to symbols

Health, safety and welfare risk

Project risk

— Existing

Reference drawings

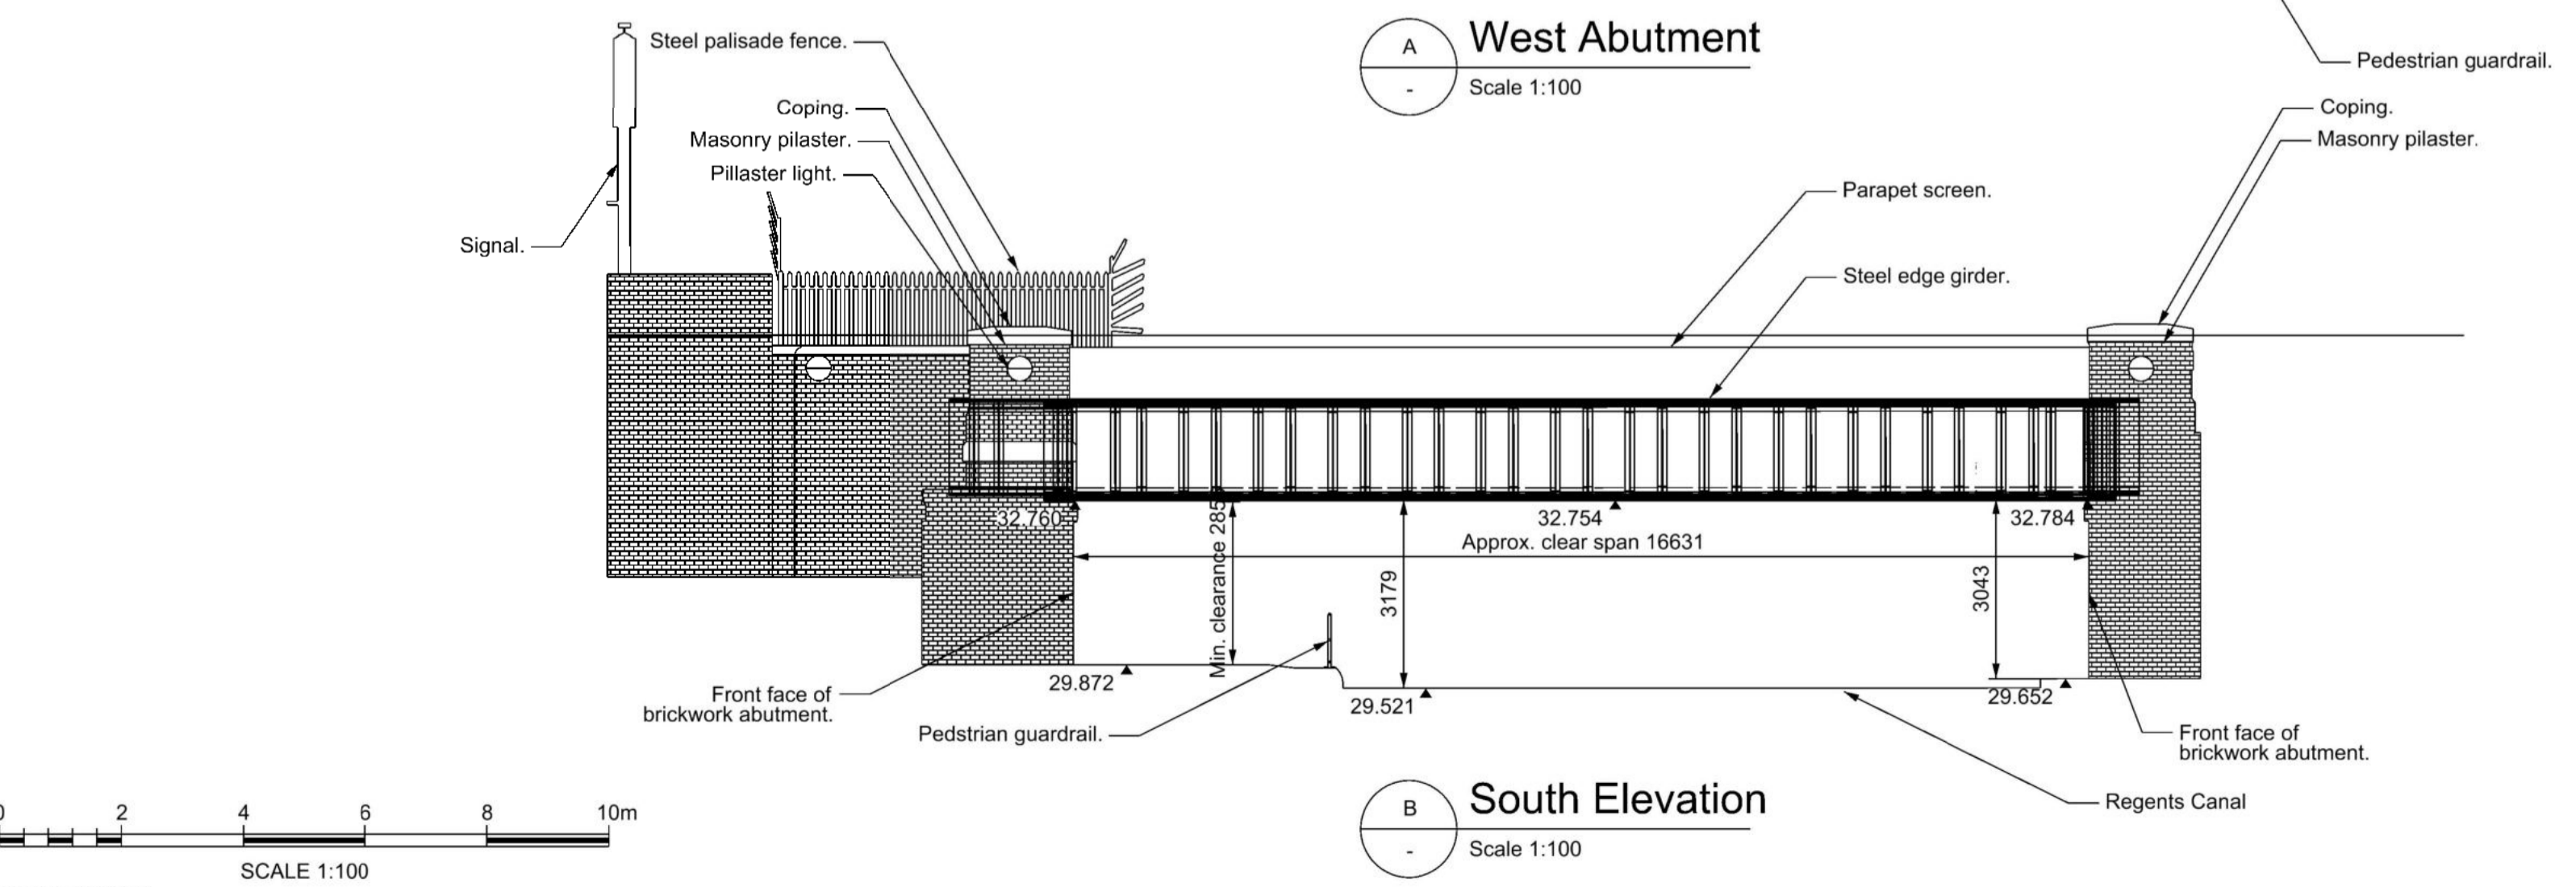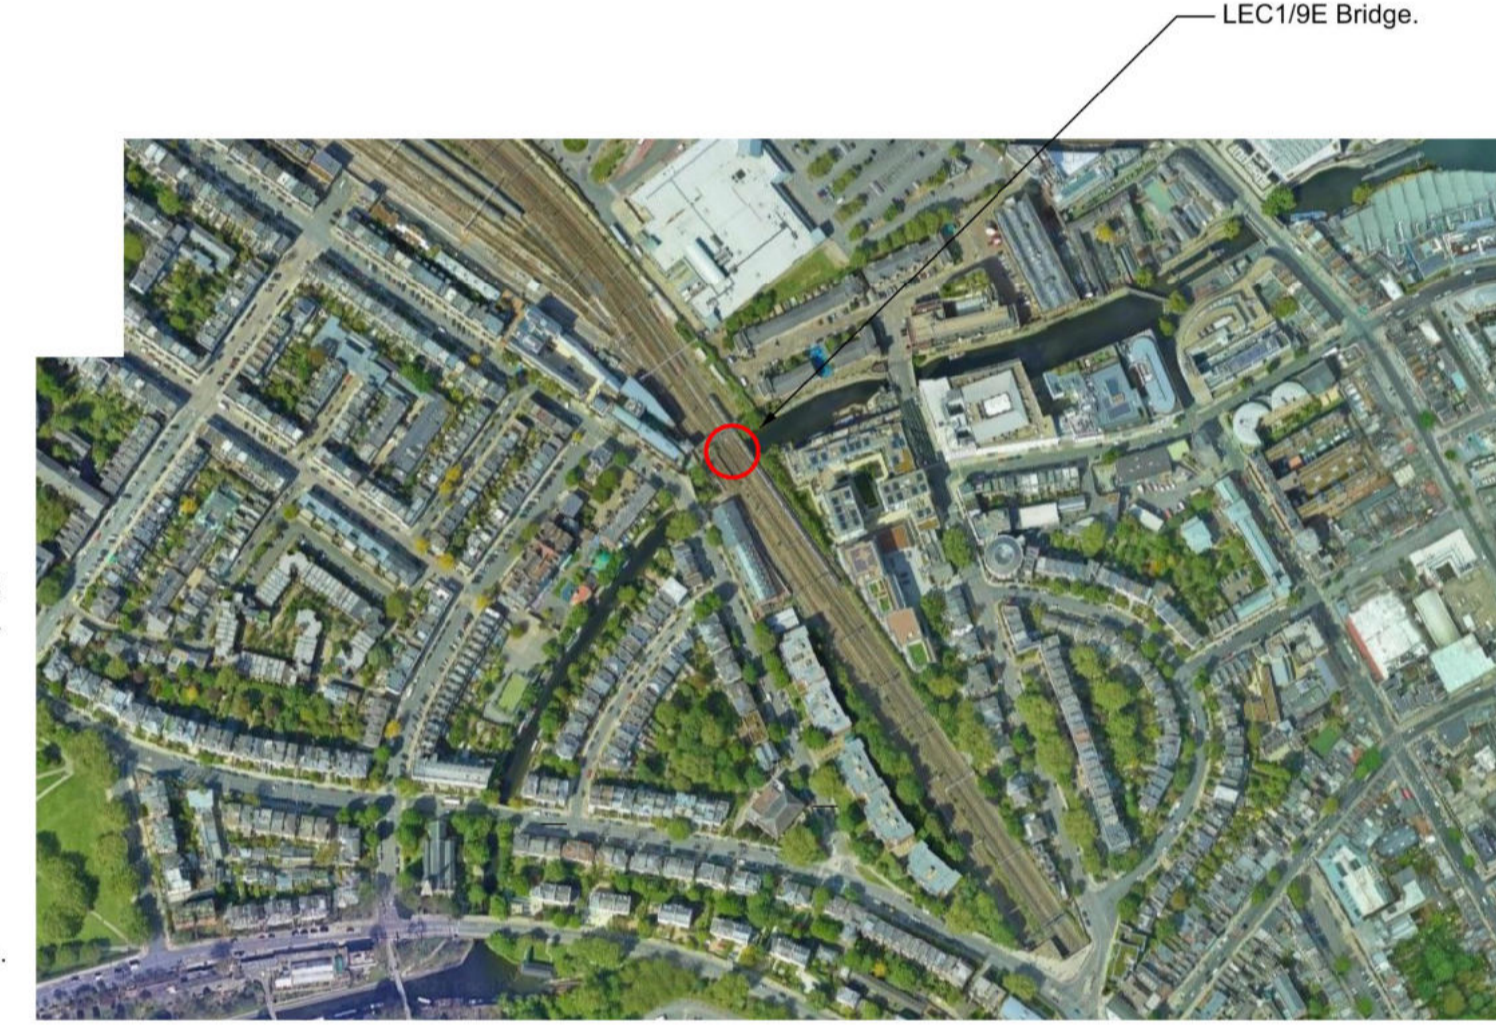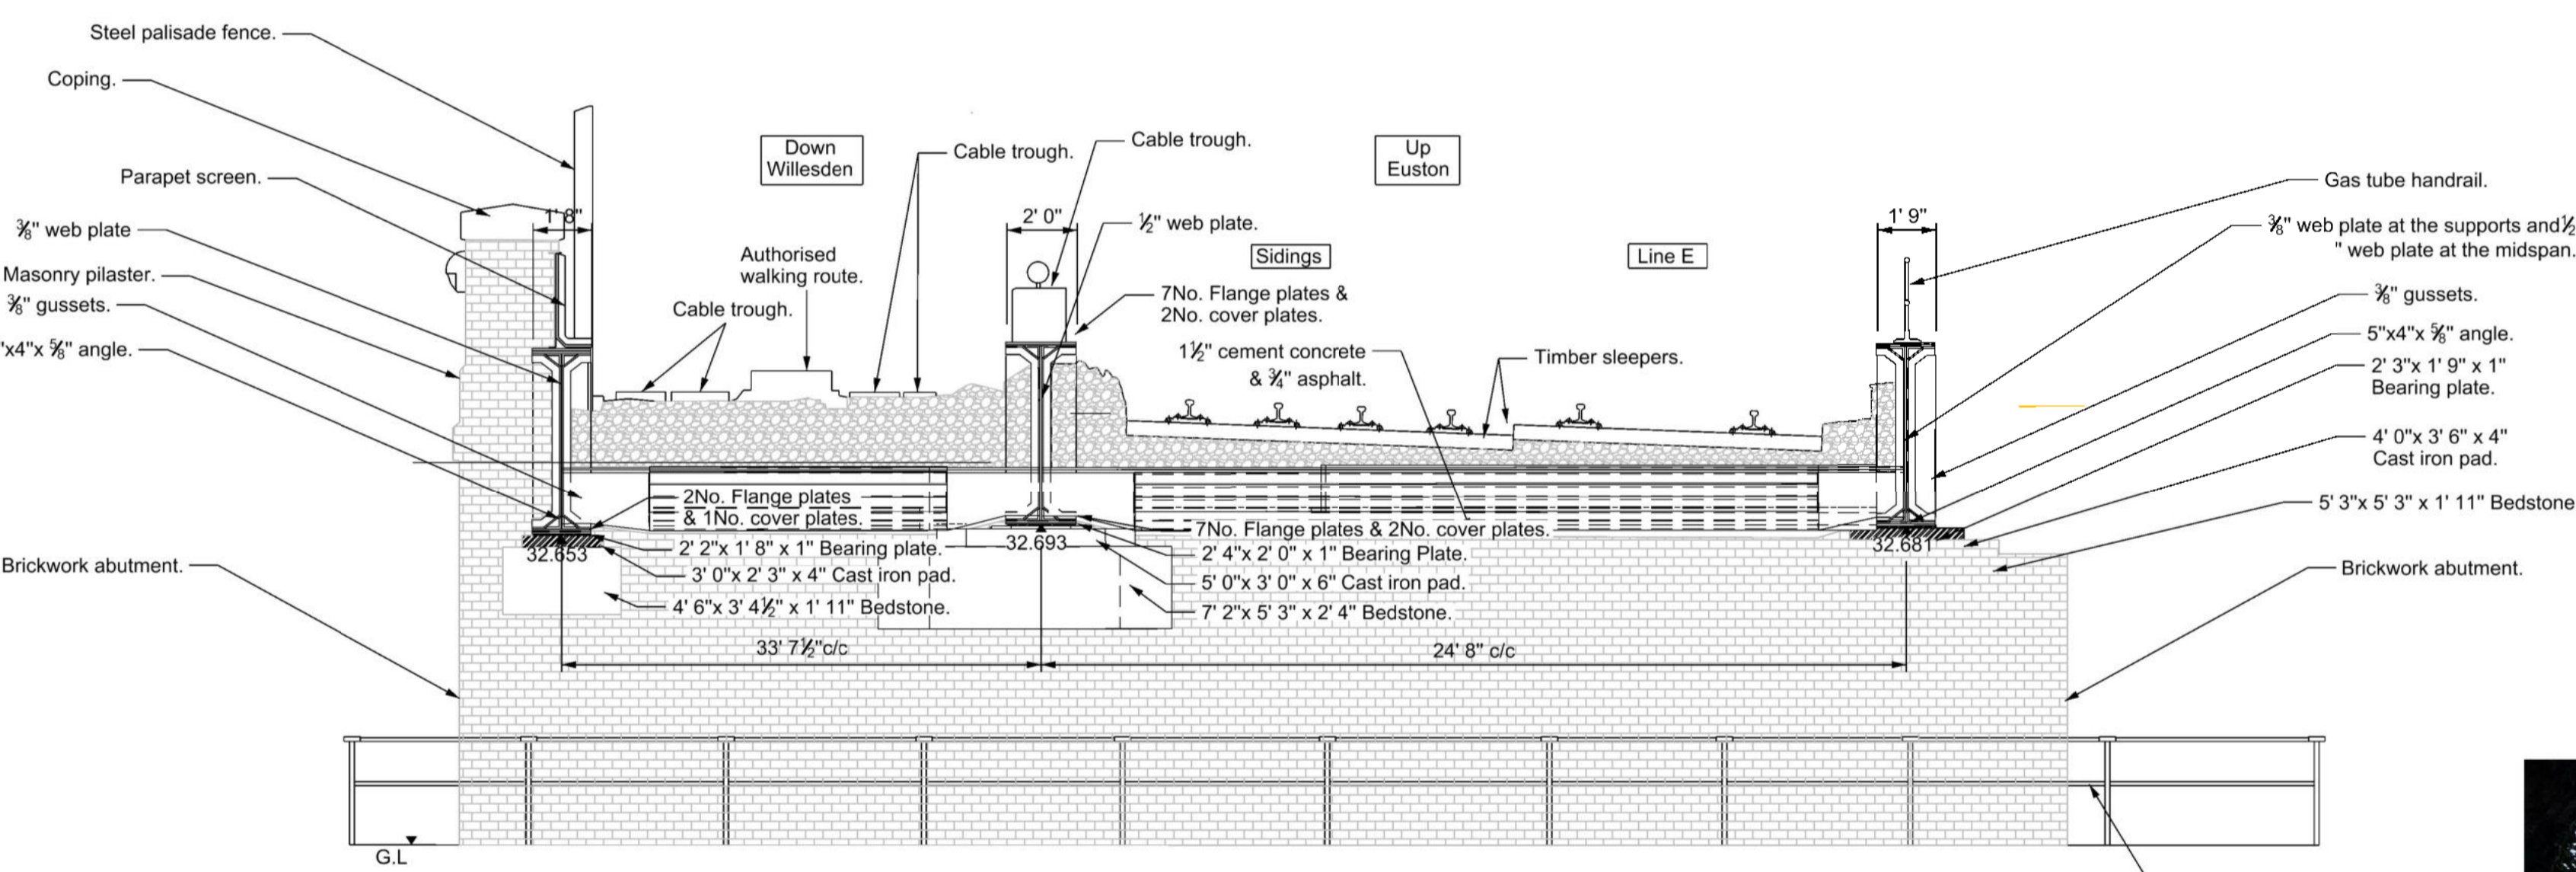

Rev	Date	Drawn	Description	Ch'k'd	App'd
A01	06/10/2021	OP	Form 1 / 2 Submission	IJC	RES

Status Stamp

NOT FOR CONSTRUCTION

M M
MOTT MACDONALD

Spring Bank House
33 Stamford Street
Altrincham
WA14 1ES
United Kingdom
T +44 (0)161 926 4000
F +44 (0)161 926 4100
W www.mottmac.com

Client

STORY NetworkRail

Title
**LEC1/9E Canal Bridge
Existing General Arrangement**

Designed	B. Standing	RES	Eng check	I. Crook	IJC
Drawn	O. Palmer	OP	Coordination	B. Standing	RES
Dwg check	I. Crook	IJC	Approved	B. Standing	RES
MMD Project Number	410044	Scale at A1	1:50	Security	STD
Suitability Description	Work in Progress			Suit. Code	
Drawing Number	164941-MMD-00-XX-DR-C-1001			Revision	A01