

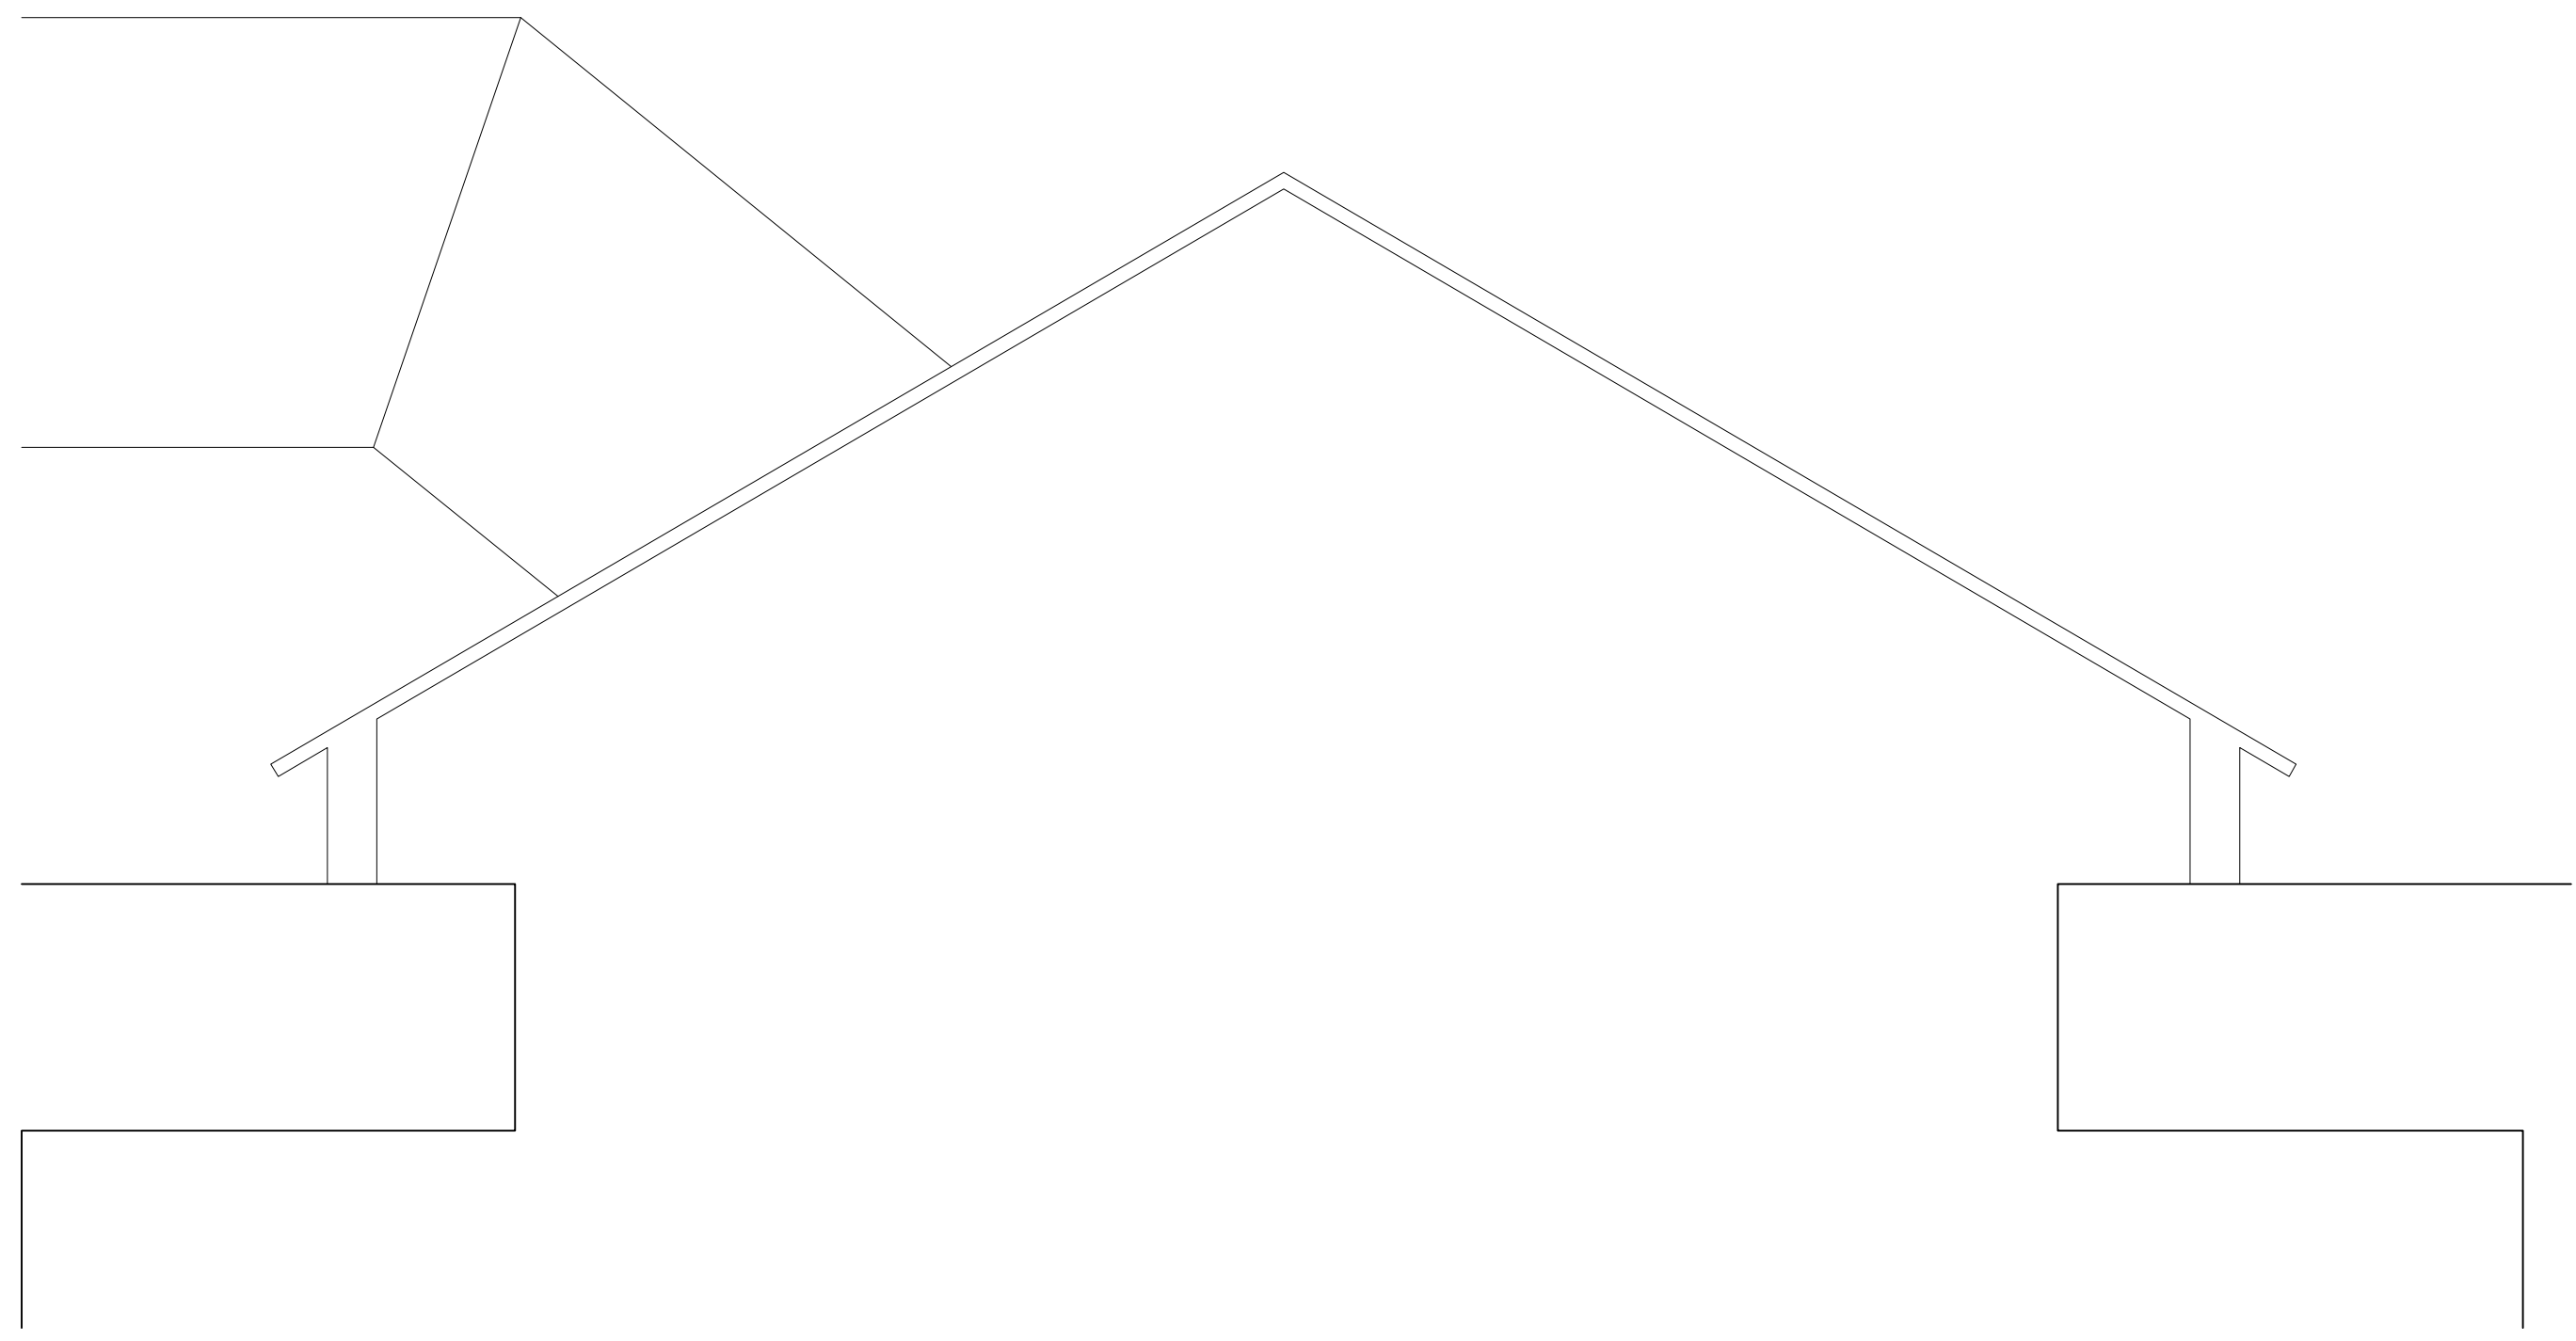



KEY:

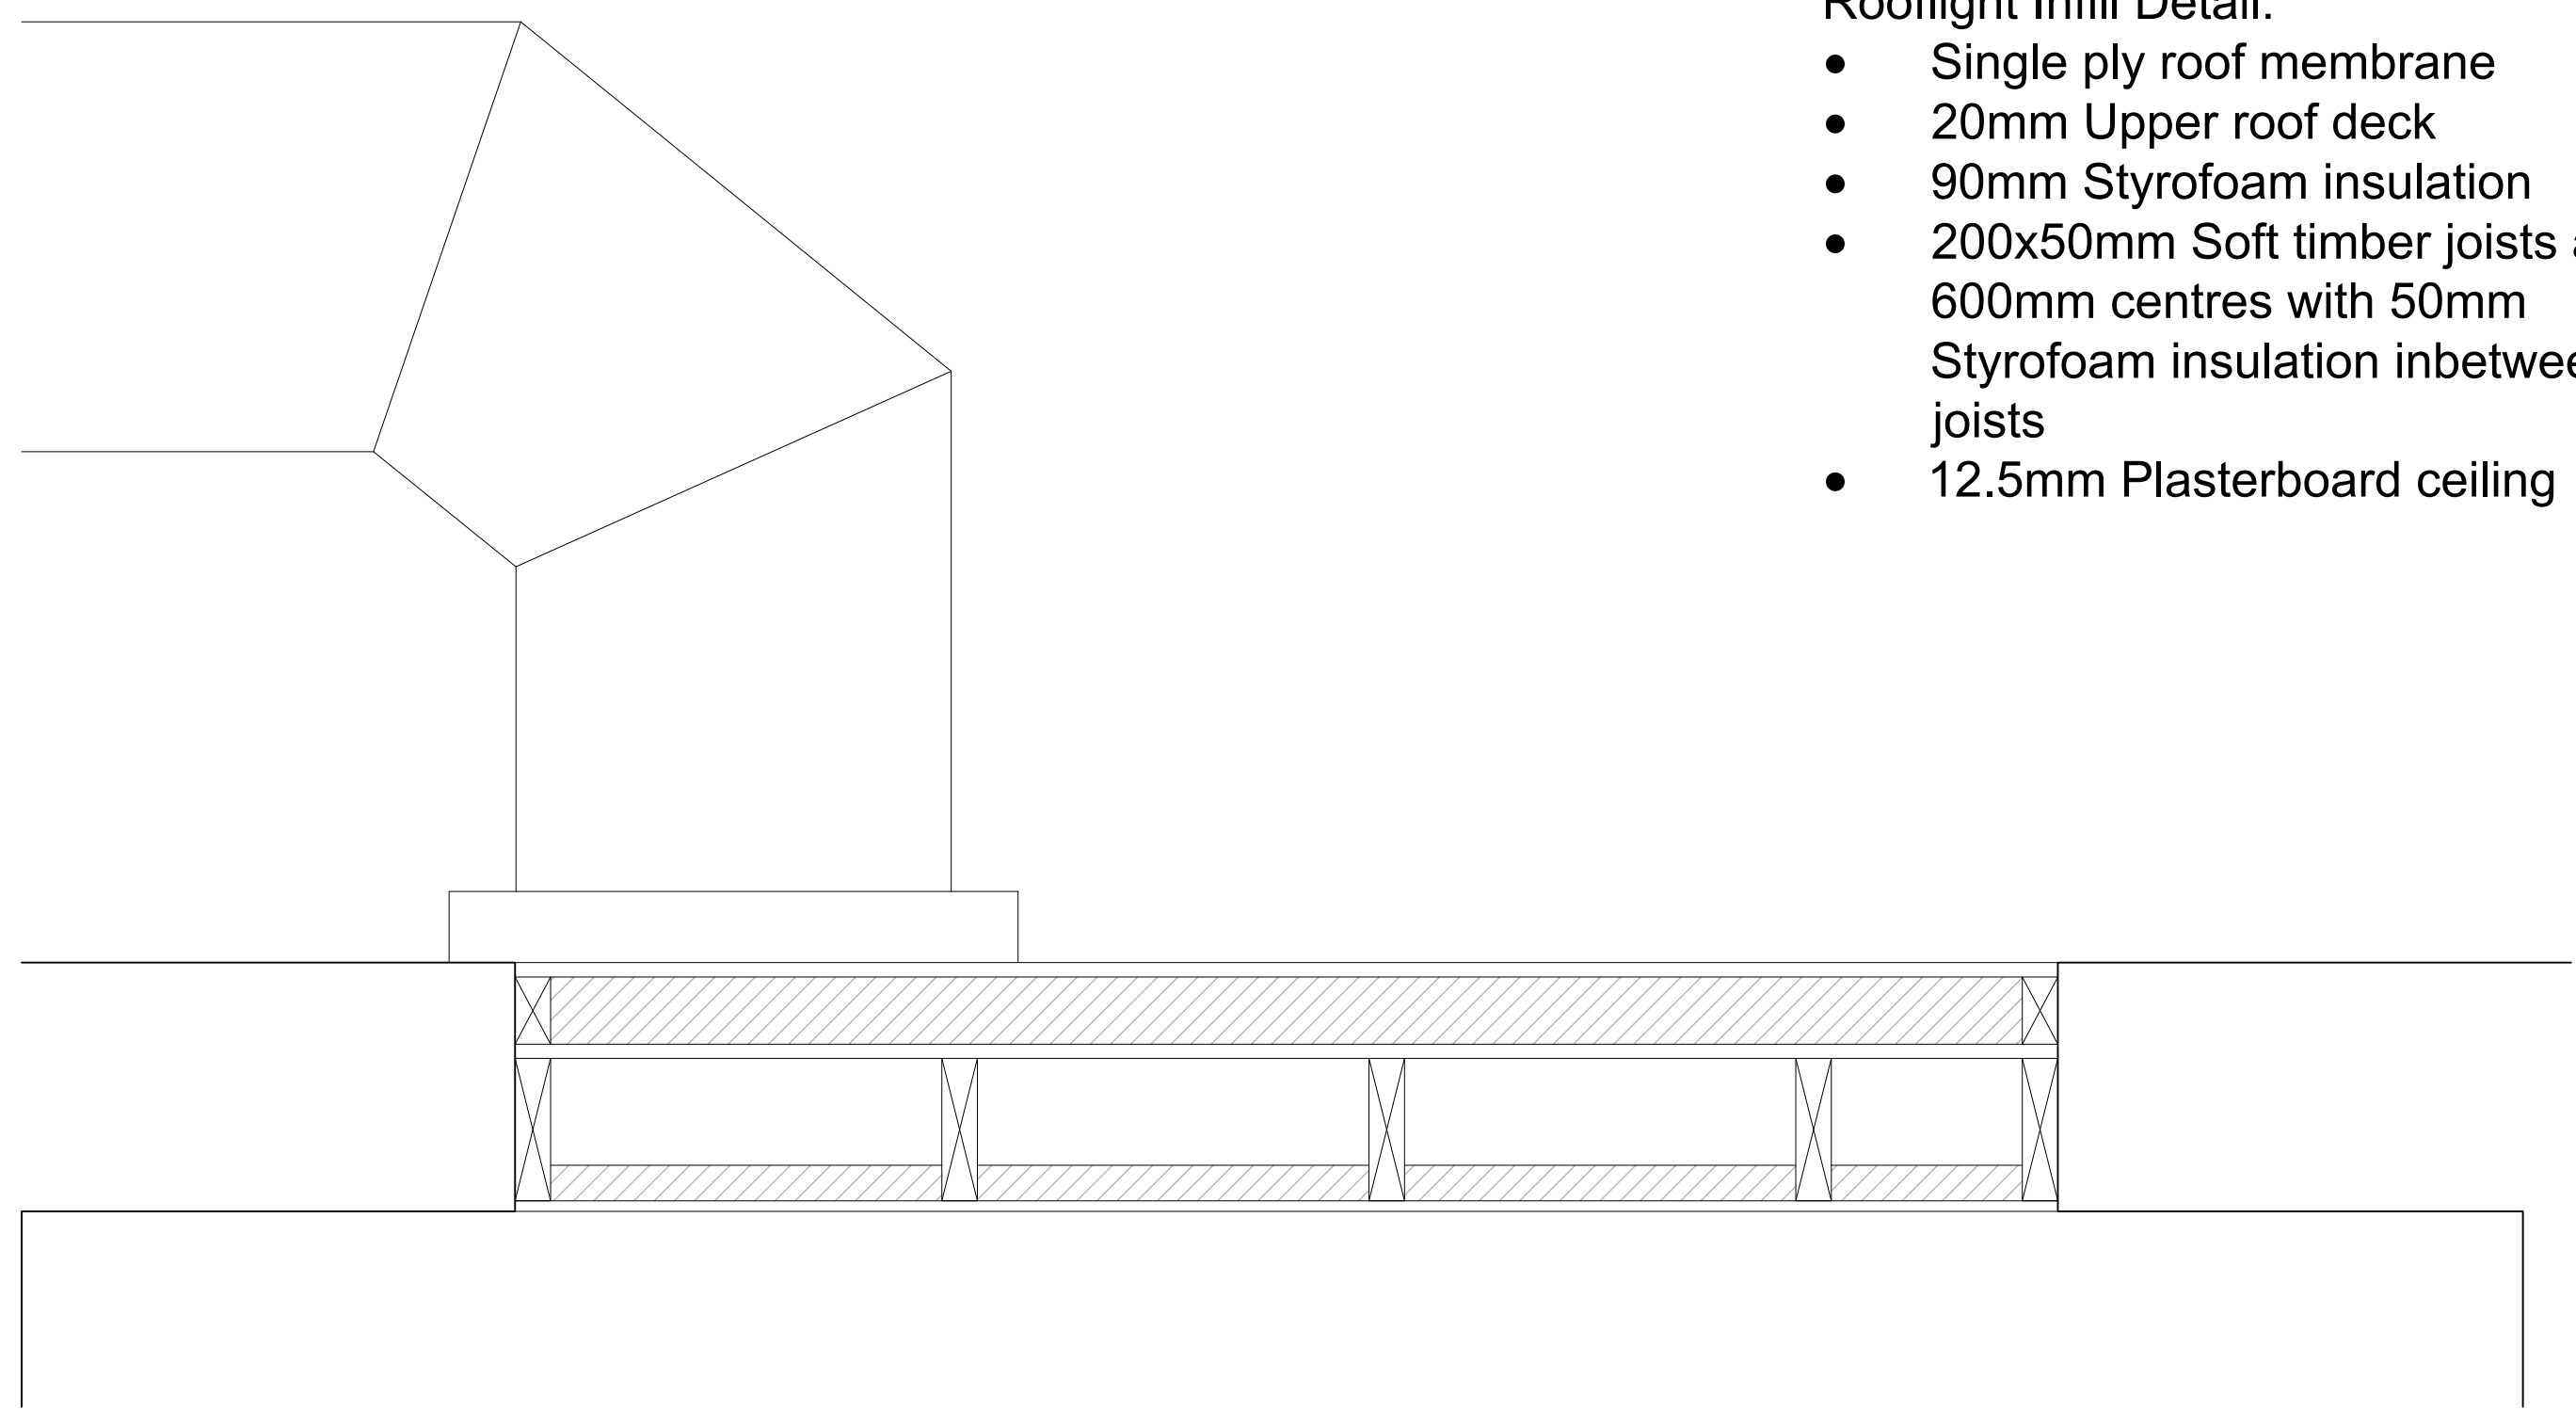

1 Existing Rooflight Detail
Scale: 1:10

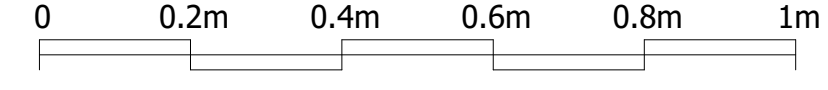

2 Proposed Rooflight Infill Detail
Scale: 1:10

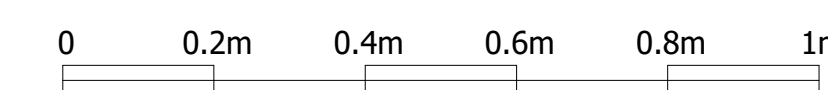

- Rooflight Infill Detail:**
- Single ply roof membrane
 - 20mm Upper roof deck
 - 90mm Styrofoam insulation
 - 200x50mm Soft timber joists at 600mm centres with 50mm Styrofoam insulation inbetween joists
 - 12.5mm Plasterboard ceiling

Rev:	Date:	Description:	App:

Eddisons
 Building & Project Consultancy
 Toronto Square, Toronto Street,
 Leeds LS1 2HJ
 Tel: 0113 243 0101
 Email: buildingconsultancy@eddisons.com

PROJECT TITLE:
 Friends House
 Euston Rd
 London
 NW1 2BJ

CLIENT:
 Eddisons

DRAWING TITLE:
 Rooflight Infill Section Detail

DRAWN: ML	CHECKED:	APPROVED:
-----------	----------	-----------

DATE: 09.03.22	SCALE: 1:10
----------------	-------------

DRAWING STATUS:

DRAWING No: 713.03	REVISION:
-----------------------	-----------