



Affected site areas are identified in grey.

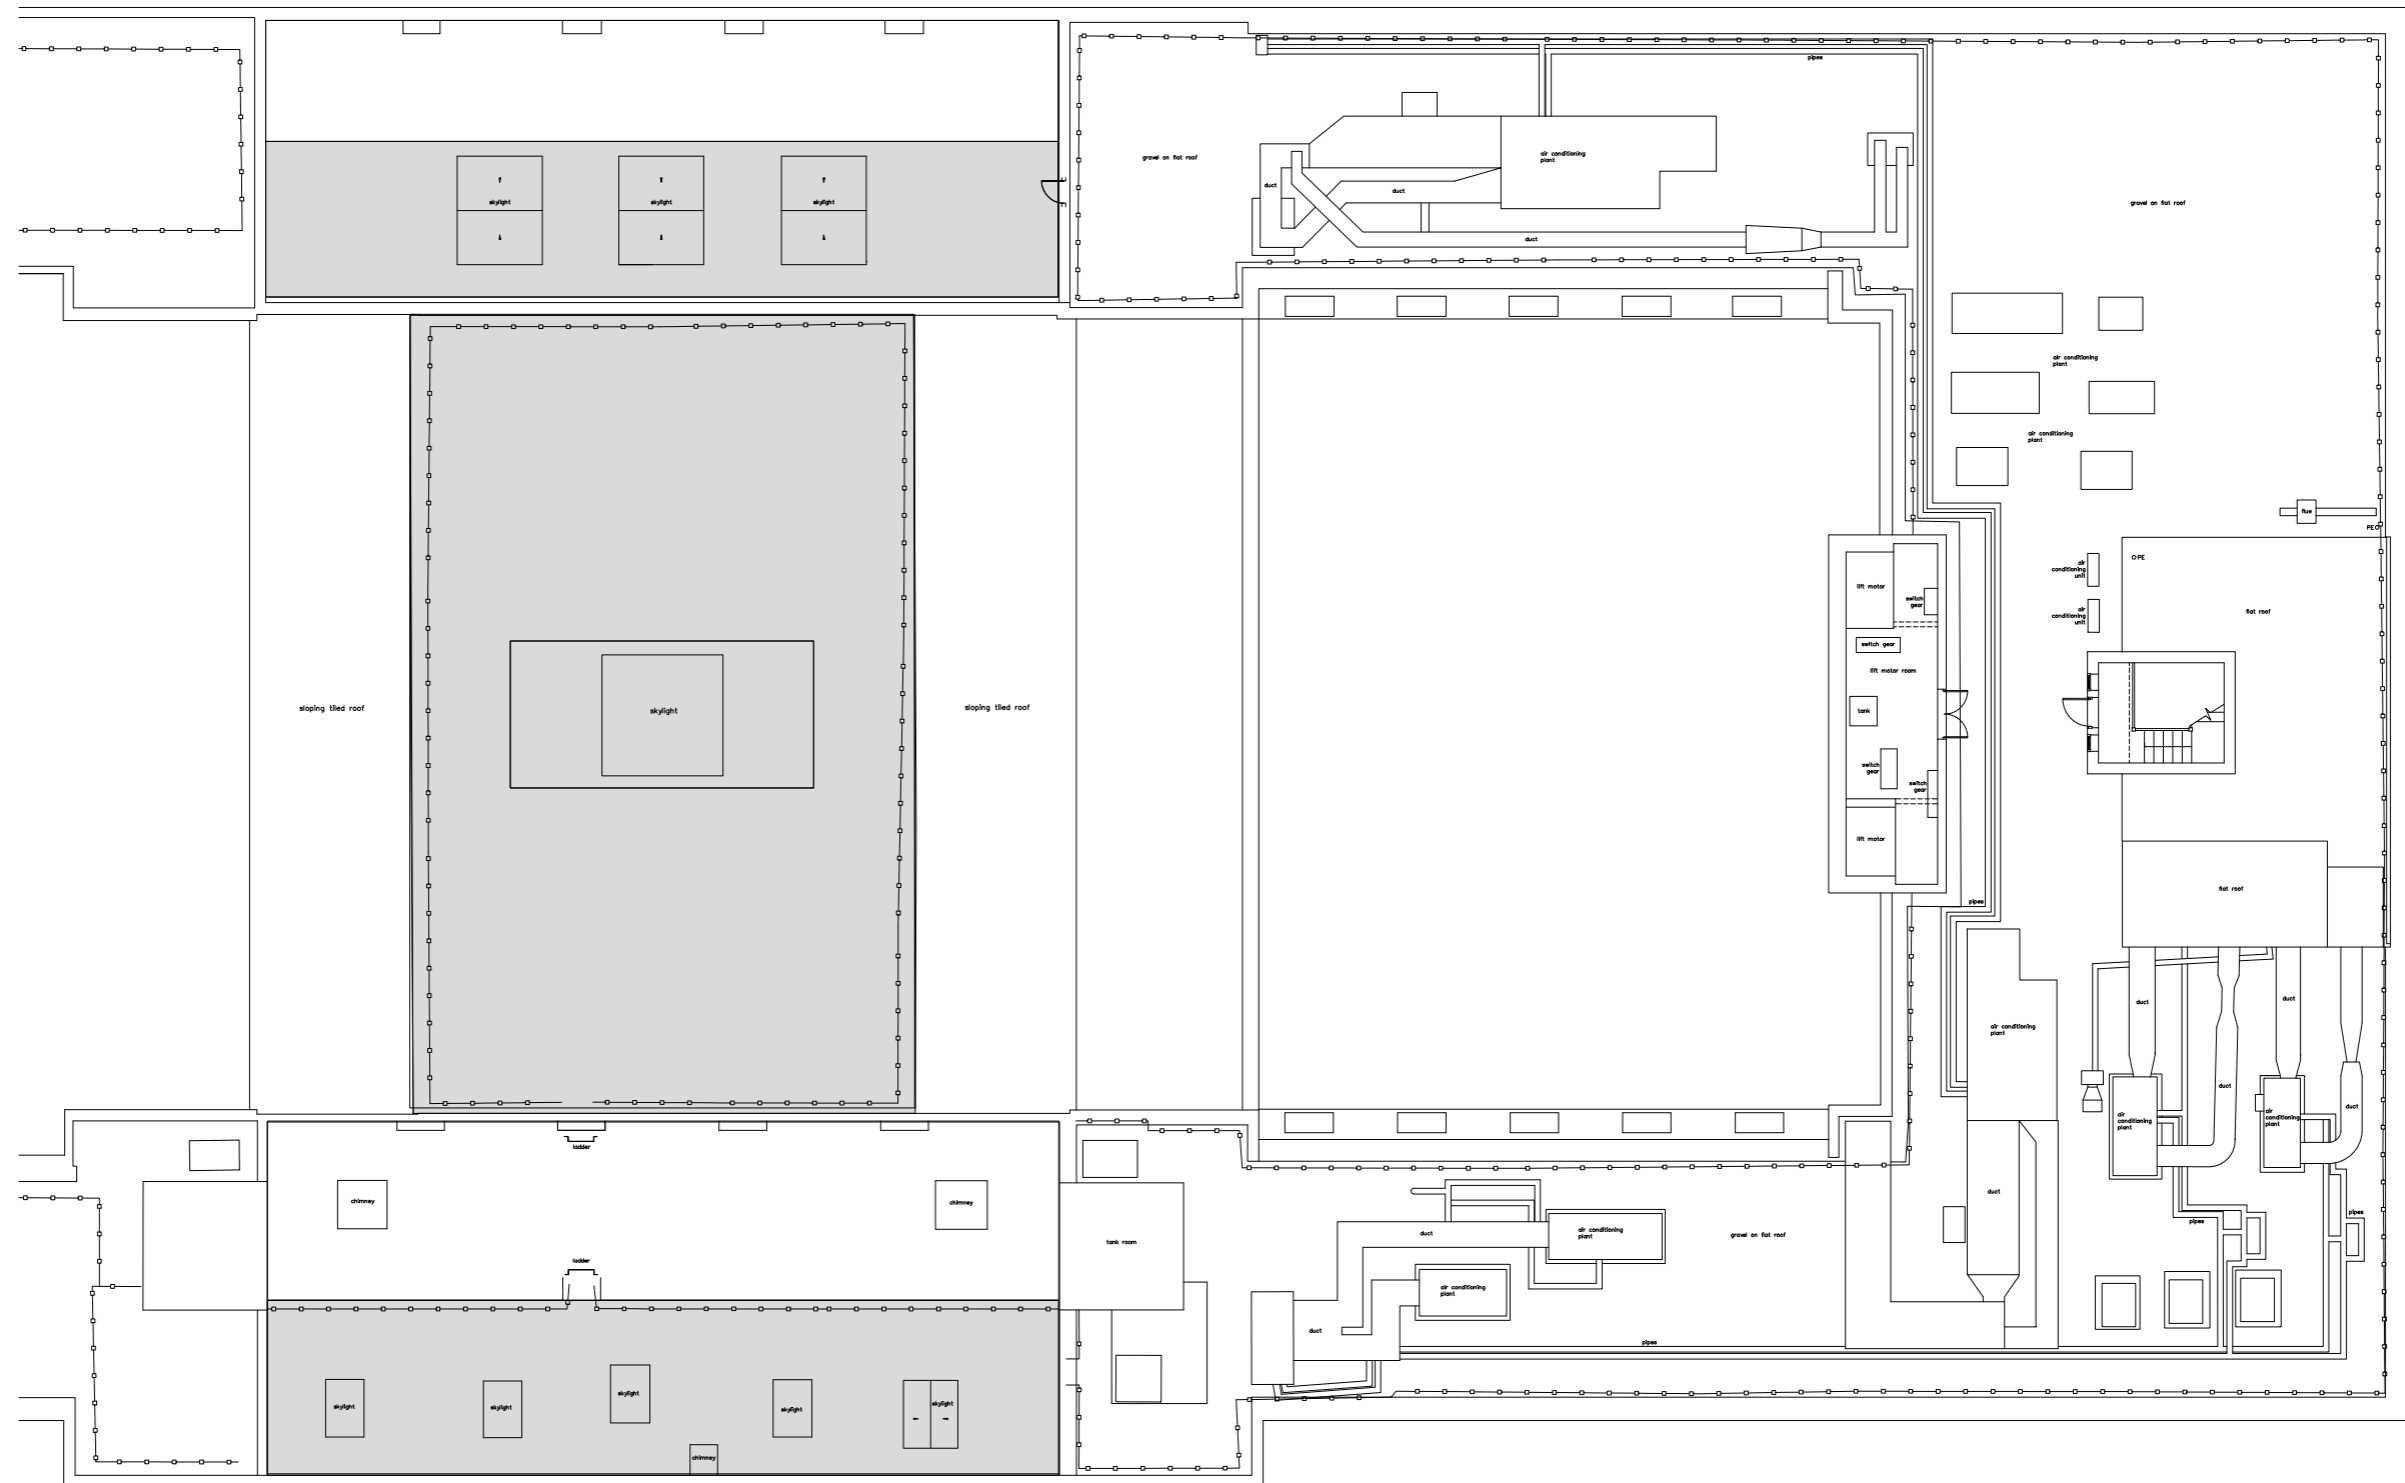

Project:	Roofing Works
Location:	Fourth Floor (Roof), Friends House
Drawing:	POA-02 - Site Location Plan
Version:	1.00
Date:	02 August 2021
Scale:	1:200 @ A3

1:200

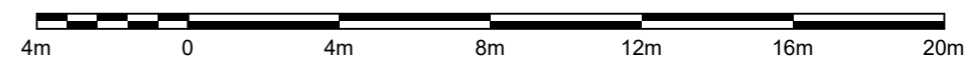

Britain Yearly Meeting of the Religious Society of Friends (Quakers)
 Friends House, 173-177 Euston Road, LONDON, NW1 2BJ

