

RIDGE – 25.507m

25.000m

20.000m


15.000m

10.000m

DATUM 5.000m

Window W.08

Window W.07

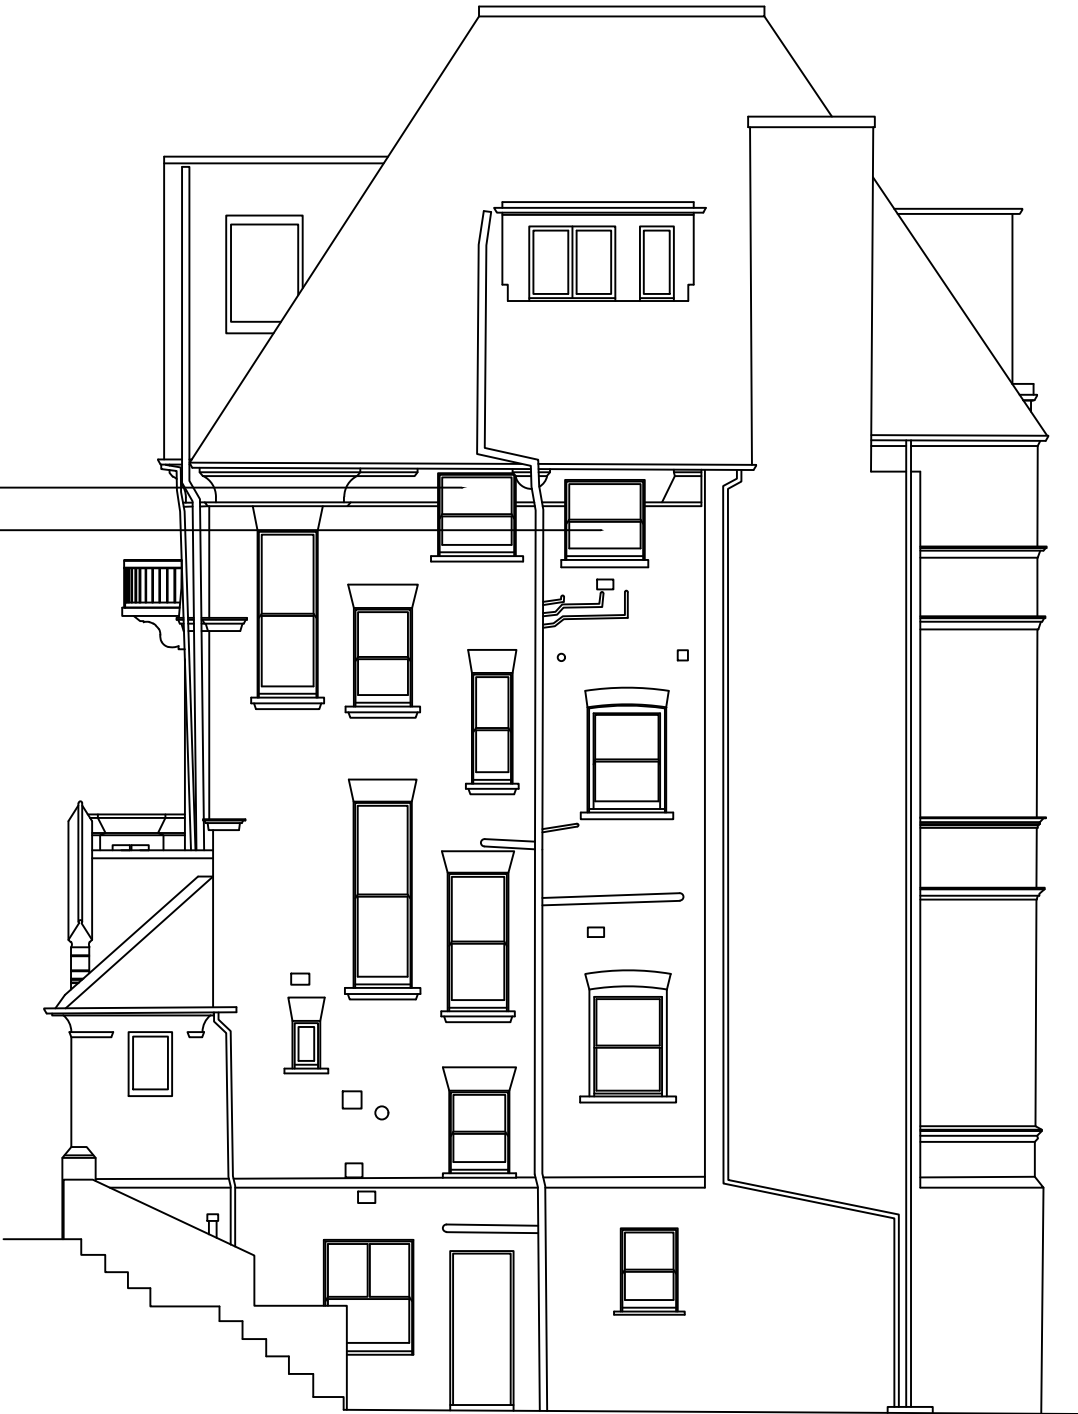

CHP	Checked Piling Holes	L	Light	IP	Isophase Pole
CLF	Completed Iron Fence	LP	Lamp Post	TPF	Timber Panel Fence
CL	Over Level	ML	Manhole	TPS	Traffic Posing Signs
CLF	Chain Link Fence	MR	Marker	UTL	Under To L.R.
CFF	Concrete Road Fence	OY	Over Flow Pipe	V	Valve
CPS	Concrete Paving Stone	O/H	Overhead	VP	Valve Pipe
C	Arch Core Hatch	P	Pole	W	Water
CRW	Concrete Retaining Wall	PALF	Pavement Fence	WL	Water Level
CSJ	Cable Street Up	PUR	Pavement Road Rail	WS	Water Meter
CTV	Cable Television	PT	Post Top	WSF	Water Main Force
CW	Concrete Wall	PL	Pavement Light	WV	Water Valve
D	Driveway or Drive	PM	Parking Meter	W	Water

Top	Bottom	False Ceiling Height
Drop Kerbs	Overhead Detail	False Ceiling Height
Change in Elevation	Fences	Gate
Overhead Cables	Change in Surface	Survey Station
Edge of Vegetation		Final Water Sewer
		Surface Water Sewer
		Combined Sewer

LEVEL NOTE.
ALL LEVELS RELATE TO THRESHOLD LEVEL OF No 7
ETON AVENUE.
ARBITRARY VALUE = 10.000m

Revisions		Date	
Date	JUNE 2022	Drawn	SD
Scale	1:50@A1	Checked	SD
Dwg. No.	E4	Job No.	22065

Client

Barbarella Studio

Dwg. Title
WEST FACING ELEVATION

Project Title
7 ETON AVENUE
LONDON