




notes . This drawing has been This drawing has been prepared to cover matters which are the requirements of the company listed below and do not consetute a full specification of the work.
All dimensions, details, com-pendence and accombine and to be ponents and assembles are to be verified by the contractor PRIOR to construction manufacture or ro construction manufacture or supply. 3. Any conflicting information errors or commisions shown or implied on this drawing shall be reffered to the Contractor PRIOR consension or ordering of mate rials. rials. 4. Do not scale this drawing. 5. this drawing is the copy right of GRCarpentry LTD and may not be copied in part or whole without written permission. revisions First issue for approval Specifications material \*cills from sapple \*frame from joinery grade red wood \*sashes from joinery grade redwood HARDWARE \*45mm steel weight \*No 2 sash lifts \*securifited right hand sash locks &11mm keep in \*mighton palleys with pylon wheel in \*aquamac 3 white weatherseals \*white brush seals \*timber parting beads with inte-gral white brush strip grai white brush strip \*white slidex FINISH \*fully paint finished in sikkens rubbol WF 382 RAL 9016 NOTES \*client to confirm design prior to manufacture BARBARELLA STUDIO projec FLAT3 7 EATON AVE NW3 Tifle NEW EXTERNAL WINDOWS TYPICAL SECTIONDETAILS issue CLIENT APPROVAL Job No GRC 01 Drawing No 001 Cut list No 02 Scale drawing by GRC CHEKED BY

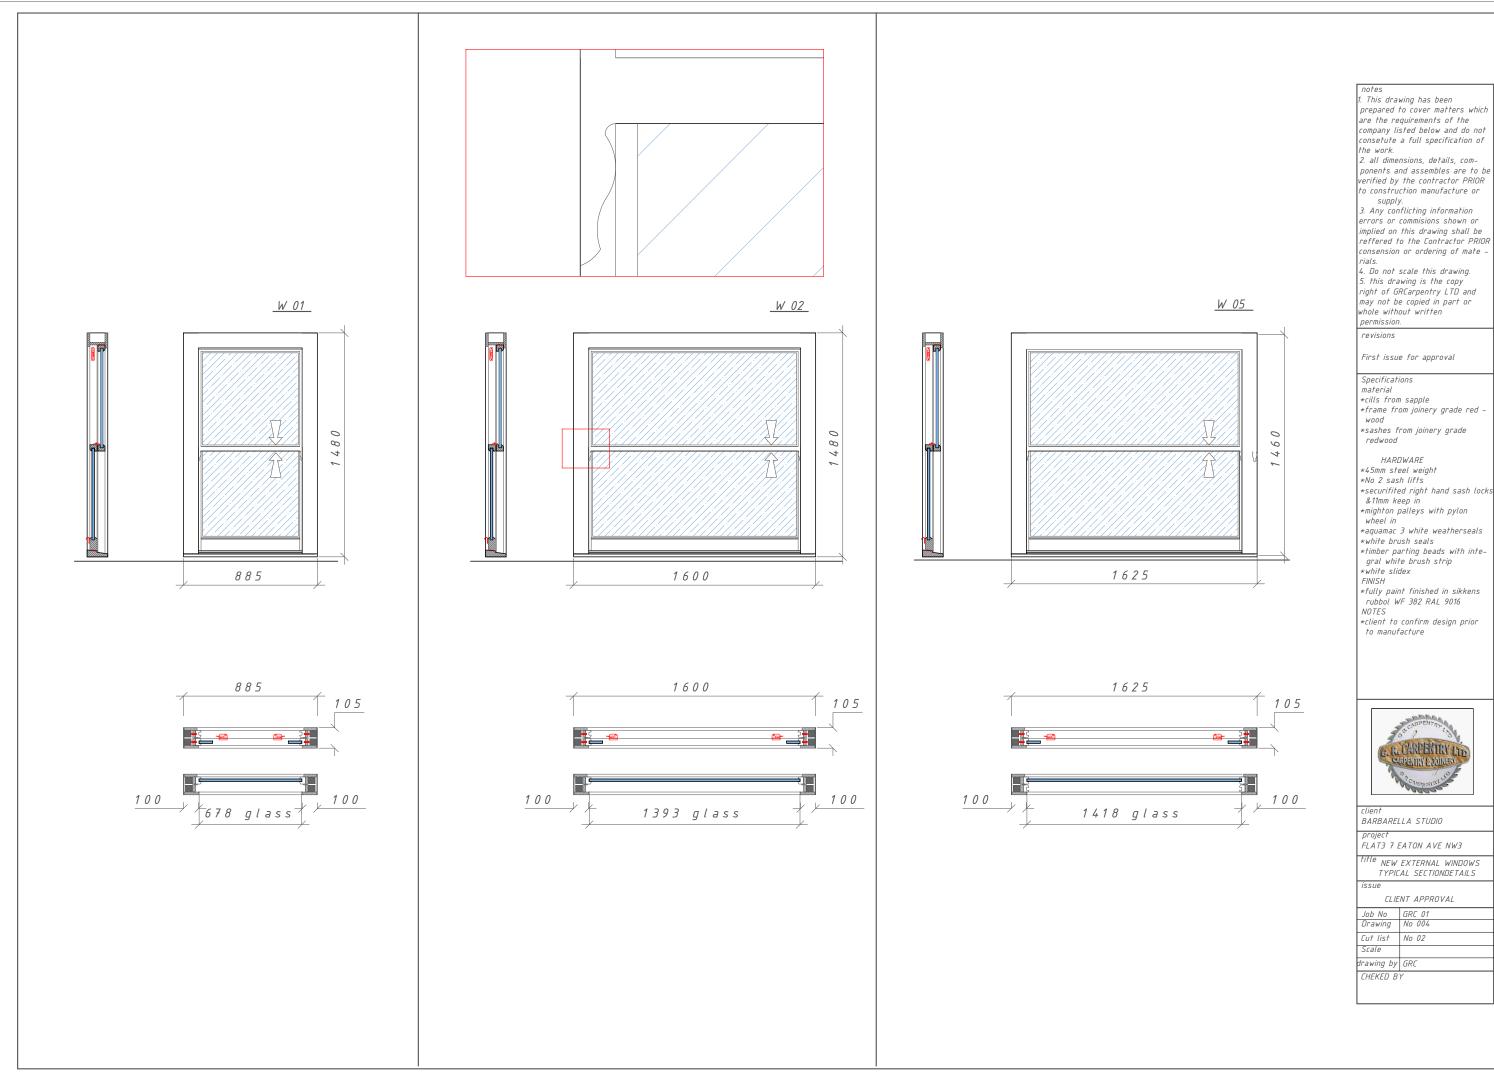

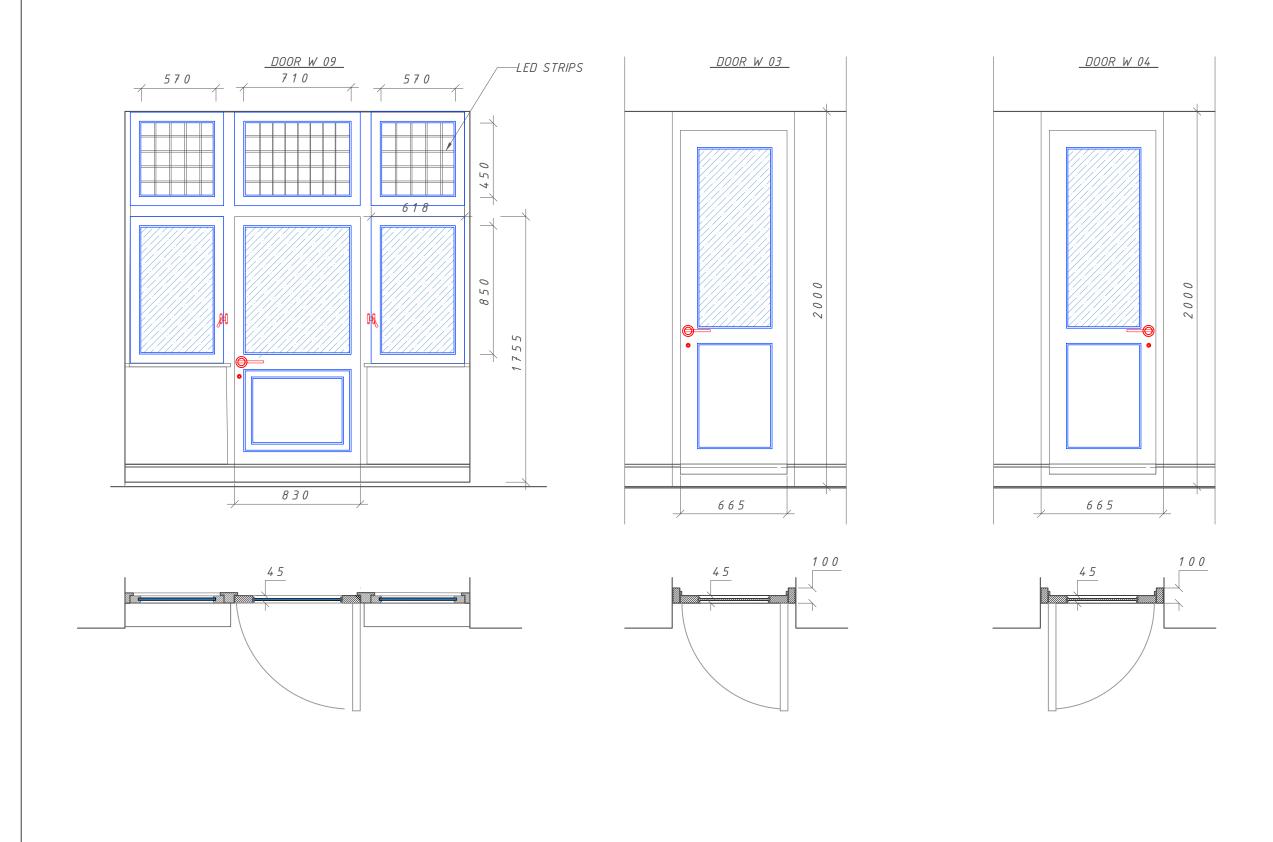





## REAR ELEVATION VIEW FROM INSIDE (ROOM VIEW)

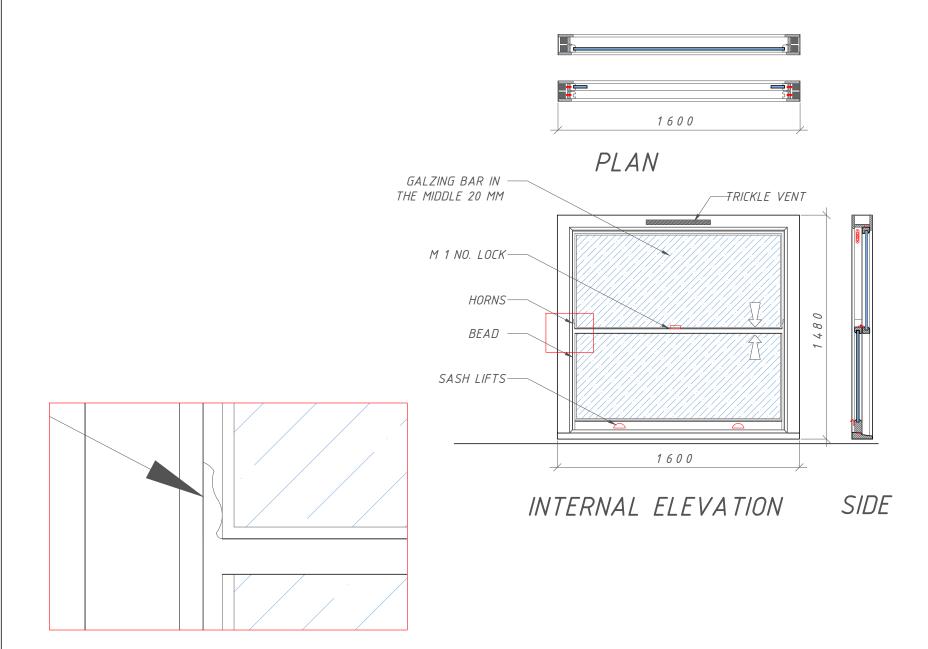





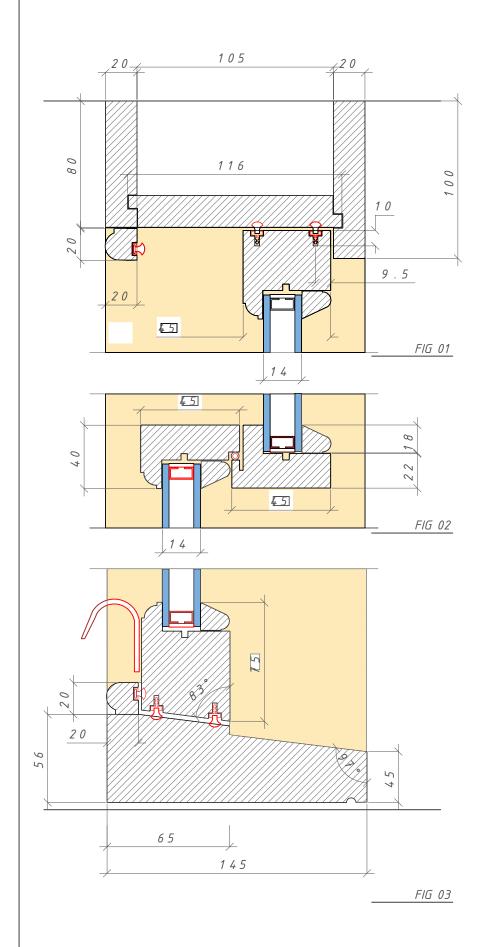


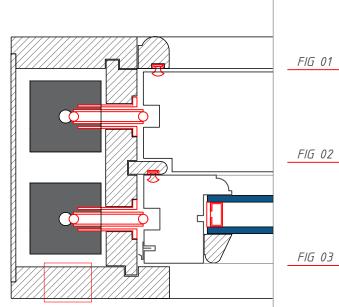



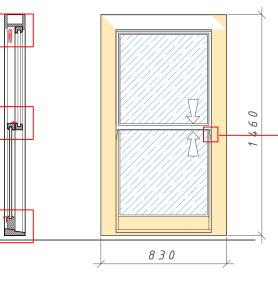

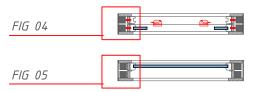

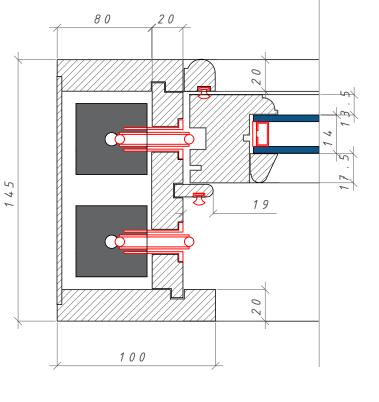

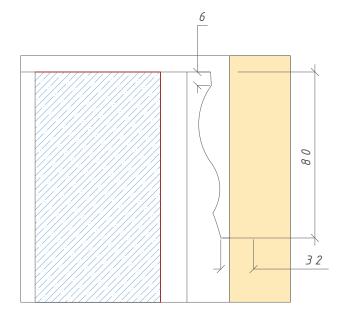


FIG 06

FIG 05

notes This drawings has been prepared to cover matters which are the requirements of the company listed below and do not consetute a full specification of the work. 2. all dimensions, details, components and assembles are to be verified by the contractor PRIOR to construction manufacture or supply. 3. Any conflicting information errors or commisions shown or implied on this drawing shall be reffered to the Contractor PRIOR consension or ordering of mate rials. 4. Do not scale this drawing. 5. this drawing is the copy right of GRCarpentry LTD and may not be copied in part or whole without written permission. revisions First issue for approval Specifications material \*cills from sapple \*frame from joinery grade red wood \*sashes from joinery grade redwood GLASS #toughened units \*argon gas filled \*soft coat lower \*silver spacers \*externaly bead glazed HARDWARE \*45mm steel weight \*No 2 sash lifts \*securifited right hand sash locks &11mm keep in \*mighton palleys with pylon wheel in \*aquamac 3 white weatherseals \*white brush seals \*timber parting beads with inte-gral white brush strip ∗white slidex FINISH \*fully paint finished in sikkens rubbol WF 382 RAL 9016 NOTES \*client to confirm design prior to manufacture R. CARPENTRY LTD PENTRY & JOIN BARBARELLA STUDIO ргоје FLAT3 7 EATON AVE NW3 FIFLE NEW EXTERNAL WINDOWS TYPICAL SECTIONDETAILS CLIENT APPROVAL Job No GRS 01 Drawing No 001 Cut list No 01 Scale Irawing by GRC CHEKED BY

FIG 06