


**BLOCK PLAN**  
SCALE: 1:500

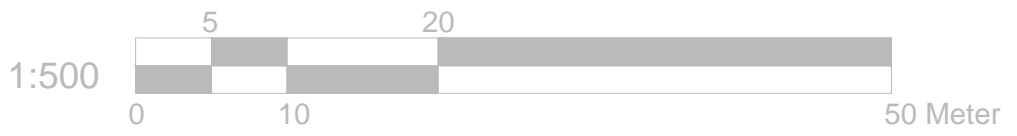

REFERENCE DRAWINGS

**GENERAL NOTES**  
 This drawing is for planning use only do not use this drawing for any purpose other than that for which it was issued.  
 Structural Design and Building Control Approval is required before construction commences.  
 This drawing is subject to copyright do not reproduce this drawing without prior permission.

No	DATE	REVISION	BY	CHK

**CONSULTANT**  
  
 CIVIL ENGINEERS  
 STRUCTURAL ENGINEERS  
 ARCHITECTURAL DESIGNERS  
 Contact: 07947249323

DRAWN AS	CLIENT/PROJECT <b>223b Fordwych Road</b> <b>LONDON NW2 3NH</b>	DRAWING No. <b>D09</b>
CHECKED A.R		SCALE: 1:500
PROJECT NO.	TITLE <b>BLOCK PLAN</b>	DATE: 20-05-2022