


AS EXISTING GROUND FLOOR

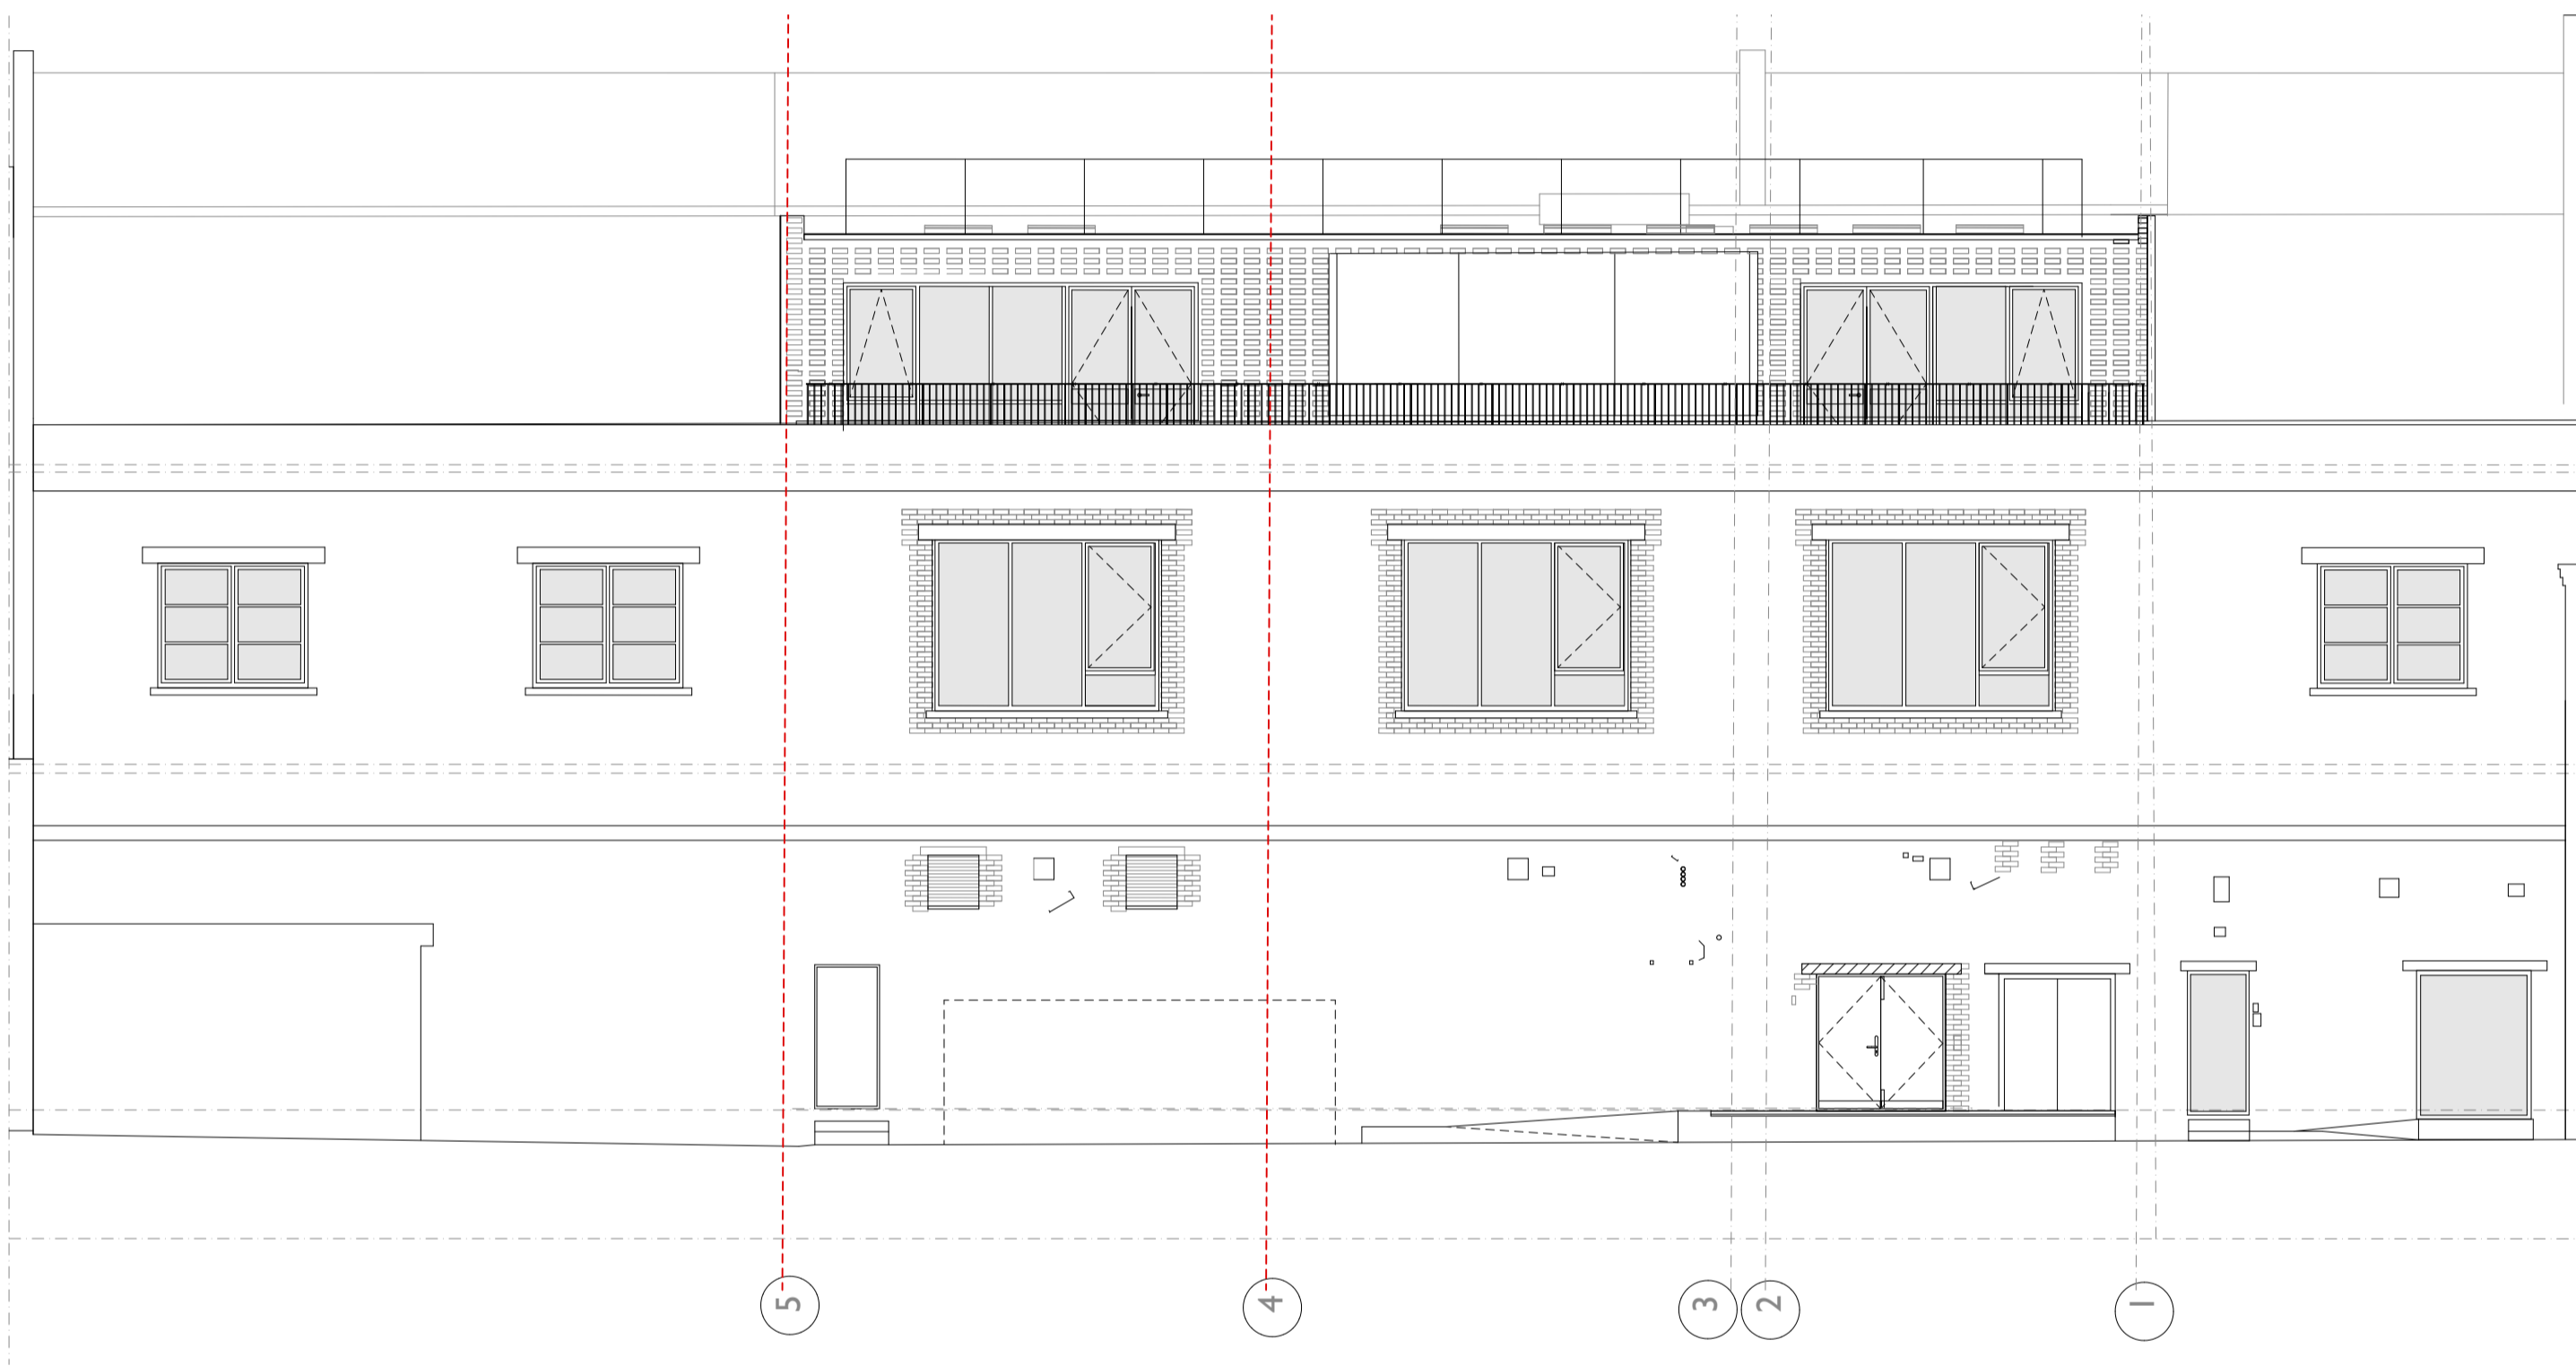

AS EXISTING REAR ELLEVATION


Landívar Architects

ARCHITECTS AND DESIGNERS

Landivar Architects Limited
The Workshop
Unit 3, 29-42 Windsor Street
Brighton
BN1 1RJ

Office: 01273 739590
Workshop: 01273 819493

info@landivar-architects.com
www.landivar-architects.com

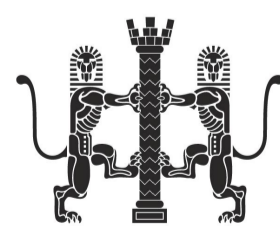

DRAWING STATUS:	PLANNING	
CLIENT:	PENWELL DESIGN CONCEPTS LTD	
PROJECT:	112-124 CAMDEN H ST	
DRAWING:	AS EXISTING	
DRAWN:	PO	SCALE: 1:100 / A1
DATE:	MAY 2022	REV.
JOB NO.	1638	DRG. NO. 1.002

114- 120 CAMDEN HIGH STREET, LONDON, NW1 0LU

AS EXISTING - SCALE 1:100

