


All dimensions are in millimetres



### EXISTING PRIMARY WINDOW OPENINGS GW.01 & GW.05




VERTICAL SECTION  
SCALE 1:20

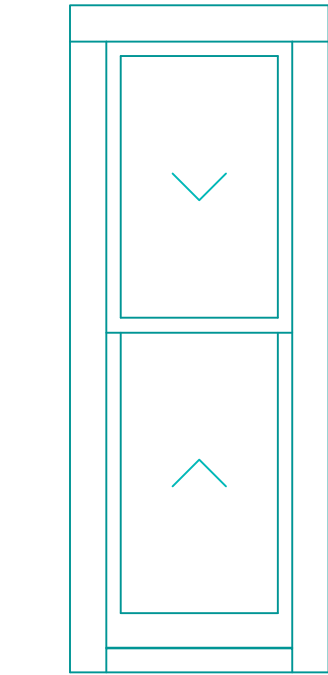

PRIMARY ELEVATION  
SCALE 1:20

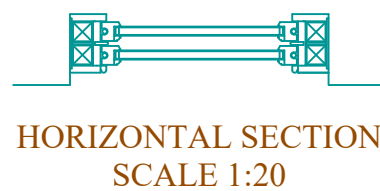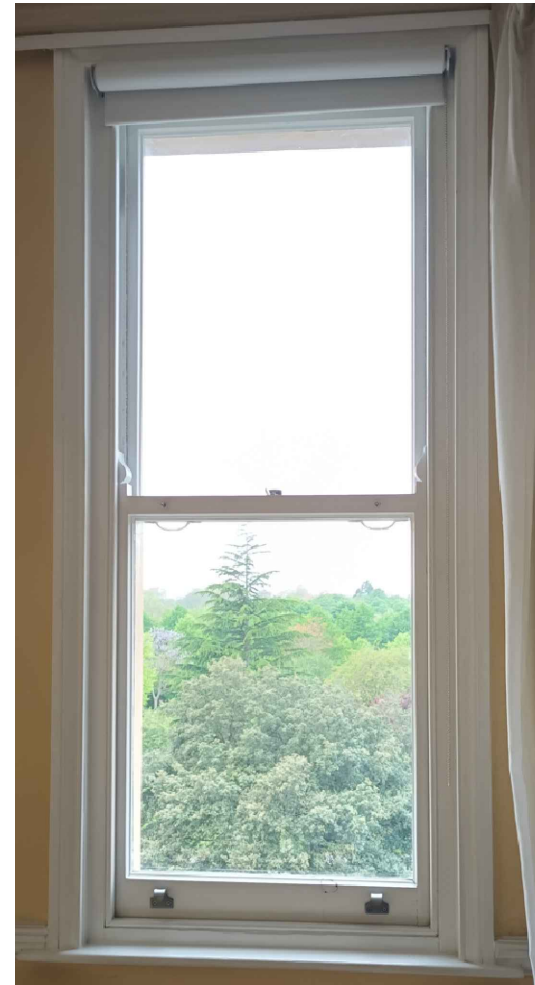


HORIZONTAL SECTION  
SCALE 1:20

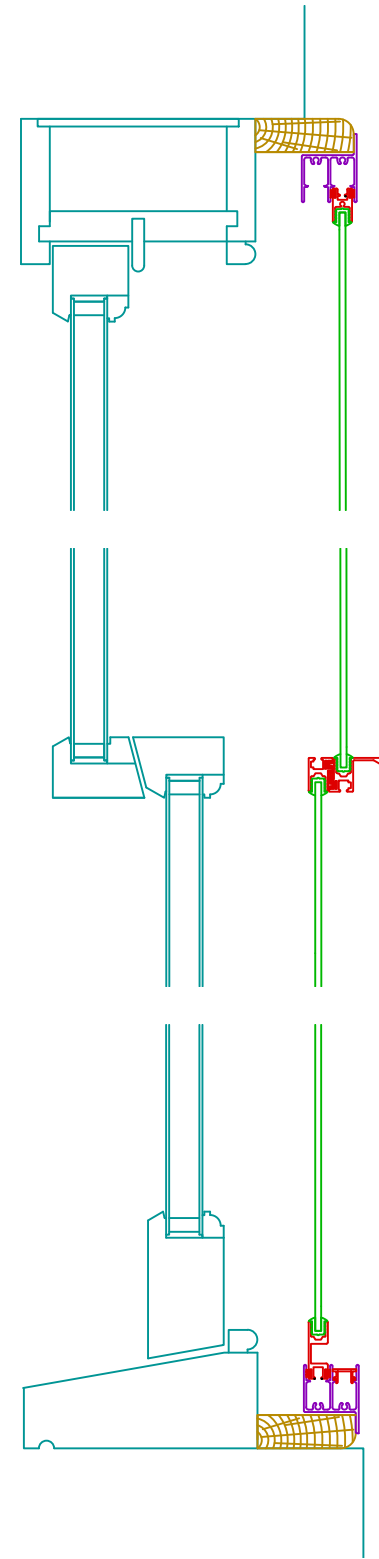

VERTICAL SECTION  
SCALE 1:5

### PROPOSED SECONDARY GLAZING OPENINGS GW.01 & GW.05

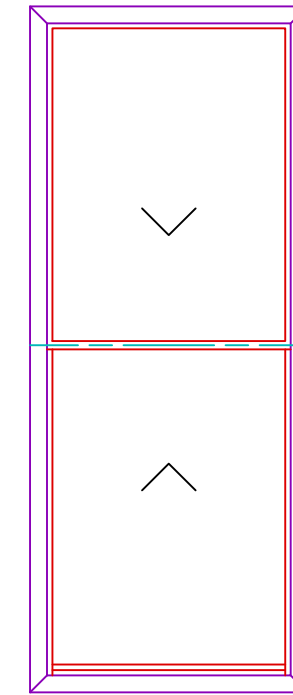


SECONDARY ELEVATION  
S20-2VS  
SCALE 1:20



HORIZONTAL SECTION  
SCALE 1:5

Scale Bar - 1:20

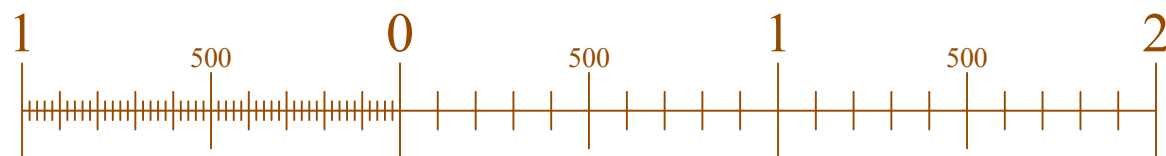

LBC Drawings

Client: Tatiana Hall

Site: 3 Cambridge Gate

DATE  
26/05/22

SCALE  
1:20/1:5 @ A3

DRAWING No.  
C/34119/01-S01

**selectaglaze**

ALBAN PARK, HATFIELD ROAD  
ST. ALBANS HERTS AL4 0JJ


TEL: 01727 837271  
FAX: 01727 844053

All dimensions are in millimetres

EXISTING PRIMARY WINDOW  
OPENINGS GW.02 & GW.04




VERTICAL SECTION  
SCALE 1:20

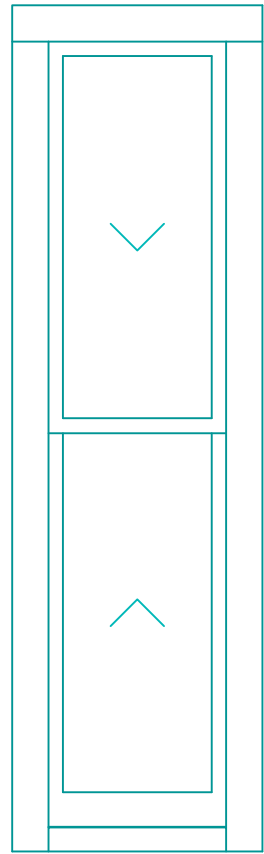

PRIMARY ELEVATION  
SCALE 1:20




HORIZONTAL SECTION  
SCALE 1:20

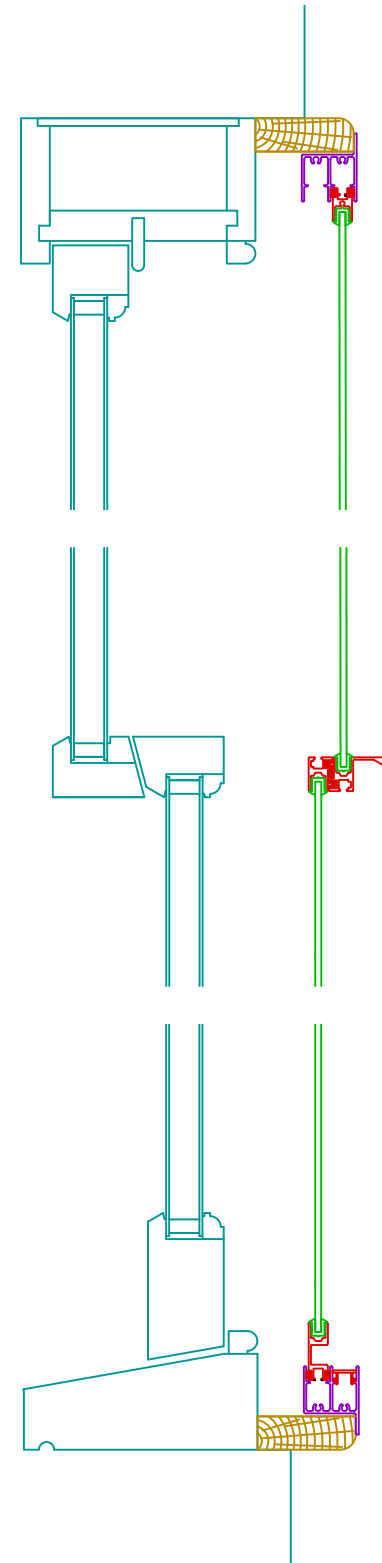


VERTICAL SECTION  
SCALE 1:5

PROPOSED SECONDARY GLAZING  
OPENINGS GW.02 & GW.04

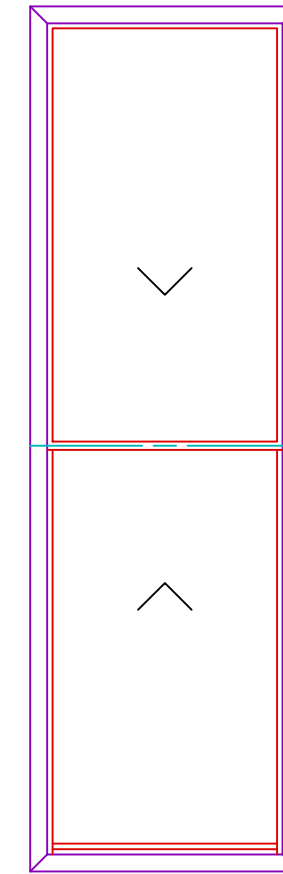


SECONDARY ELEVATION  
S20-2VS  
SCALE 1:20

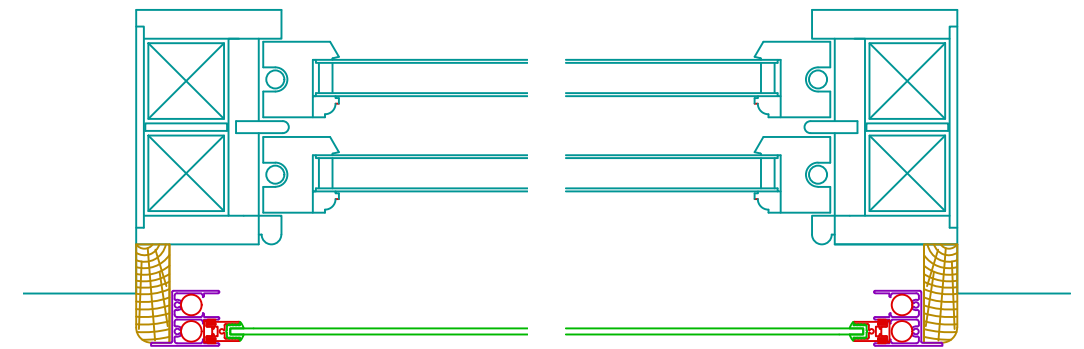

HORIZONTAL SECTION  
SCALE 1:5

Scale Bar - 1:20

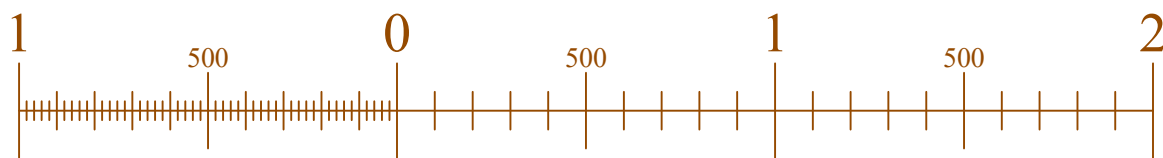

LBC Drawings

Client: Tatiana Hall

Site: 3 Cambridge Gate

DATE  
26/05/22

SCALE  
1:20/1:5 @ A3

DRAWING No.  
C/34119/01-S02



**selectaglaze**

ALBAN PARK, HATFIELD ROAD  
ST. ALBANS HERTS AL4 0JJ




TEL: 01727 837271  
FAX: 01727 844053

All dimensions are in millimetres


### EXISTING PRIMARY WINDOW OPENING GW.03

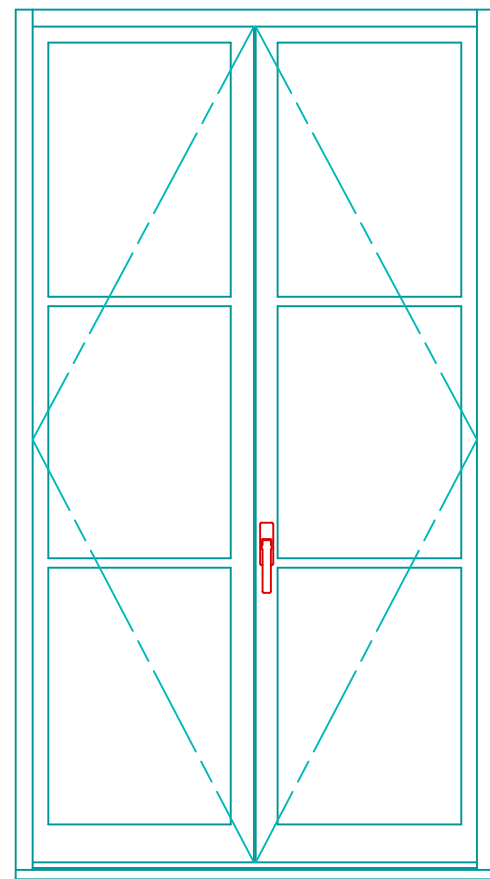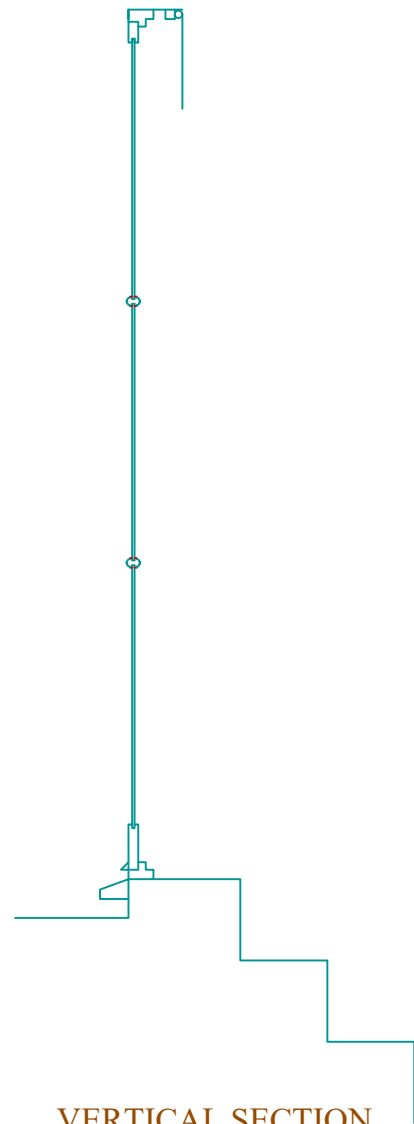

### PROPOSED SECONDARY GLAZING OPENING GW.03

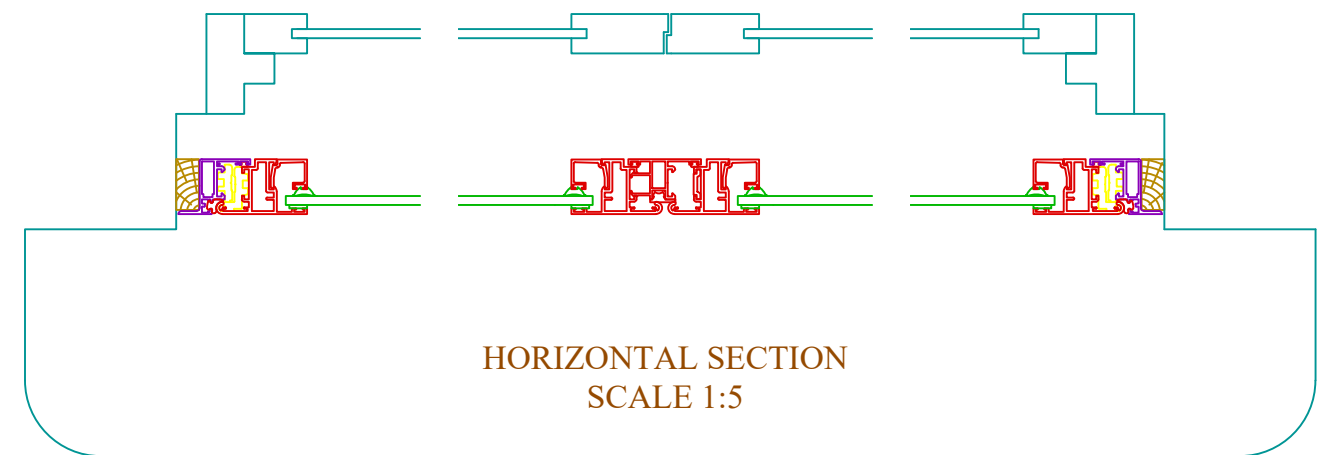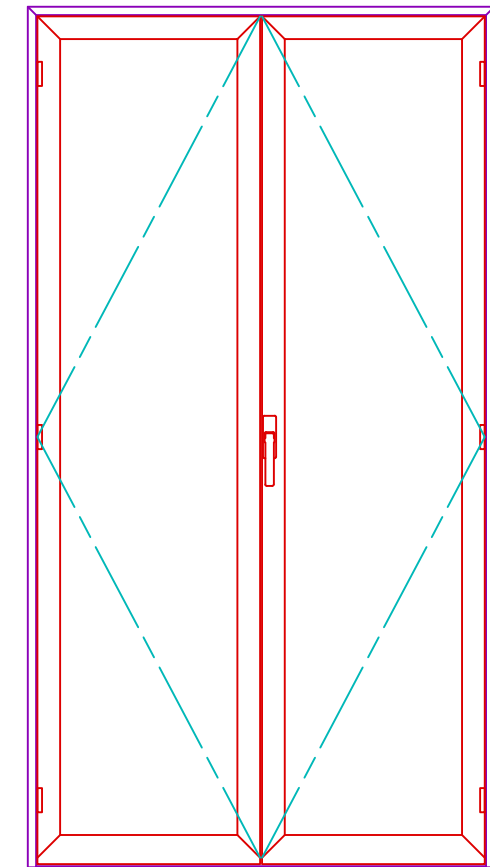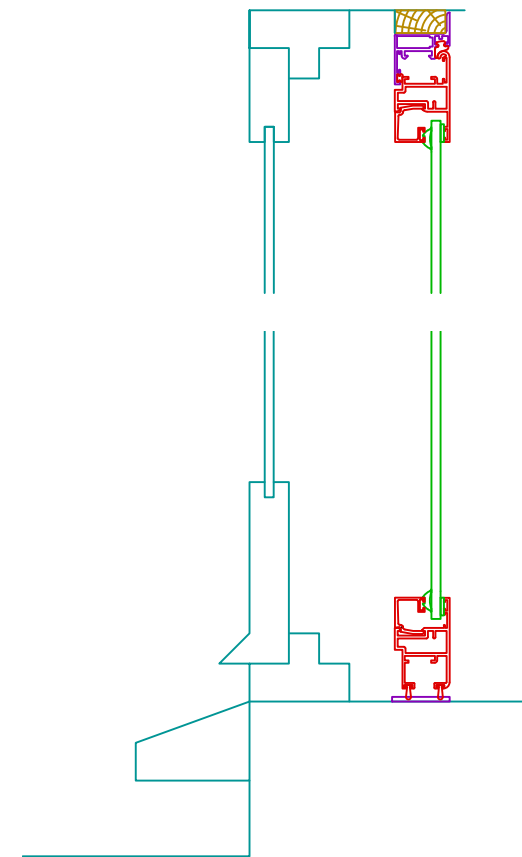

Scale Bar - 1:20

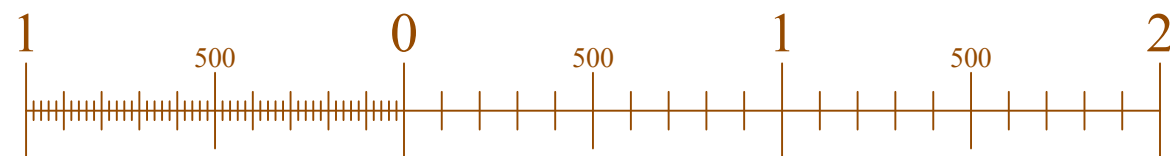

LBC Drawings

Client: Tatiana Hall

Site: 3 Cambridge Gate

DATE  
26/05/22

SCALE  
1:20/1:5 @ A3

DRAWING No.  
C/34119/01-S03

**selectaglaze**

ALBAN PARK, HATFIELD ROAD  
ST. ALBANS HERTS AL4 0JJ


TEL: 01727 837271  
FAX: 01727 844053

All dimensions are in millimetres

EXISTING PRIMARY WINDOW  
OPENINGS GW.06, GW.07 & GW.09




VERTICAL SECTION  
SCALE 1:20

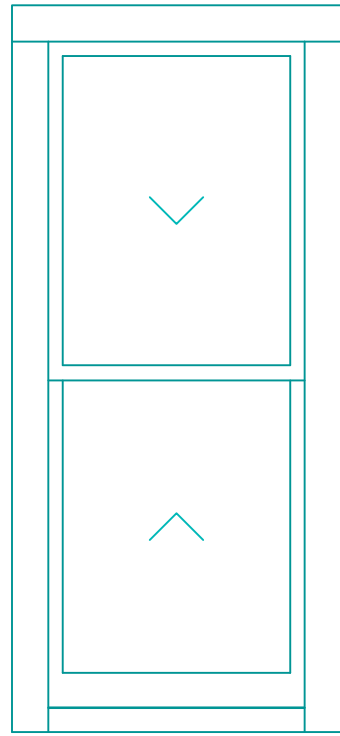

PRIMARY ELEVATION  
SCALE 1:20




HORIZONTAL SECTION  
SCALE 1:20

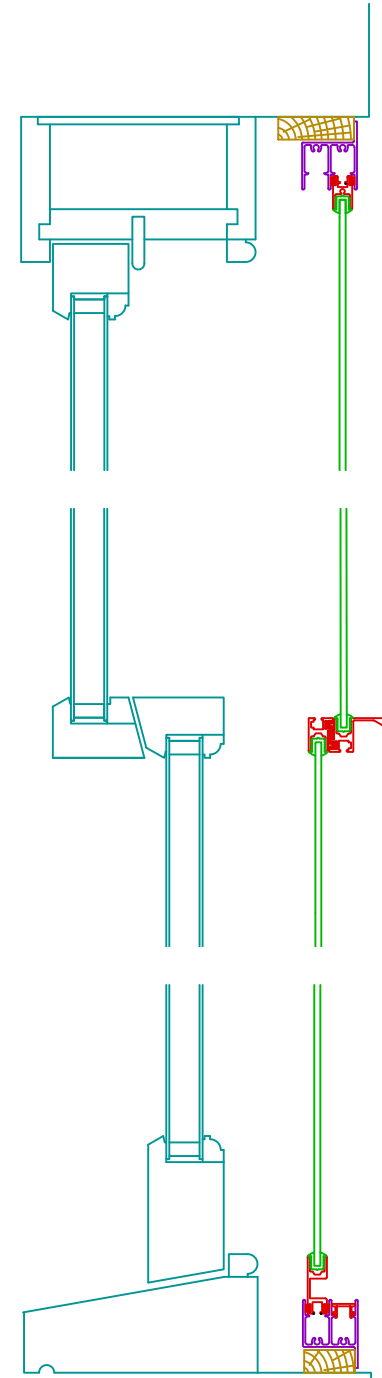


VERTICAL SECTION  
SCALE 1:5

PROPOSED SECONDARY GLAZING  
OPENINGS GW.06, GW.07 & GW.09

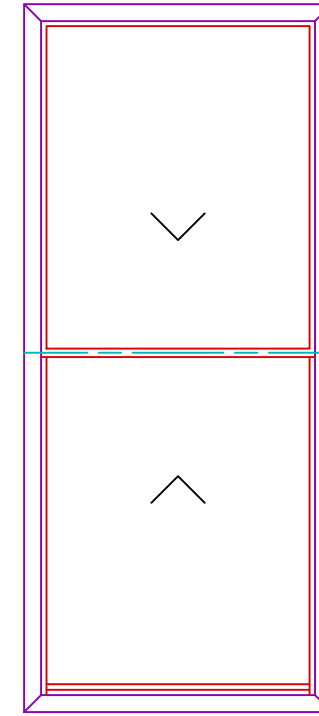


SECONDARY ELEVATION  
S20-2VS  
SCALE 1:20

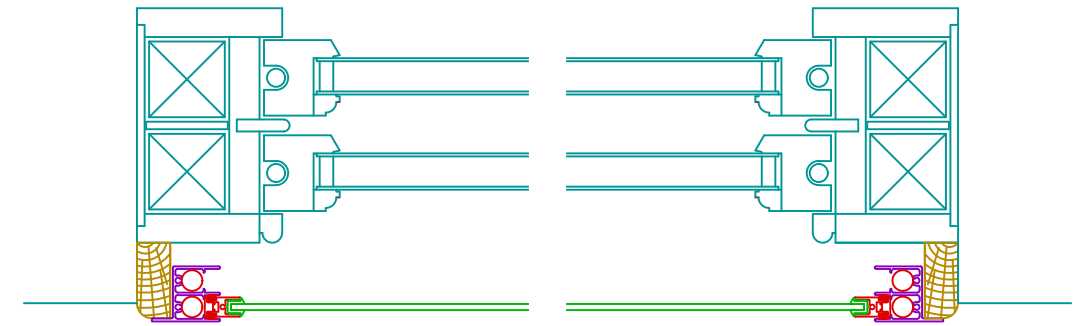

HORIZONTAL SECTION  
SCALE 1:5

Scale Bar - 1:20

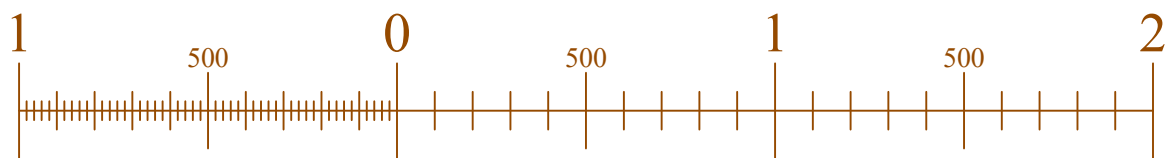

LBC Drawings

Client: Tatiana Hall

Site: 3 Cambridge Gate

DATE  
26/05/22

SCALE  
1:20/1:5 @ A3

DRAWING No.  
C/34119/01-S04


**selectaglaze**

ALBAN PARK, HATFIELD ROAD  
ST. ALBANS HERTS AL4 0JJ


TEL: 01727 837271  
FAX: 01727 844053

All dimensions are in millimetres


### EXISTING PRIMARY WINDOW OPENING GW.08

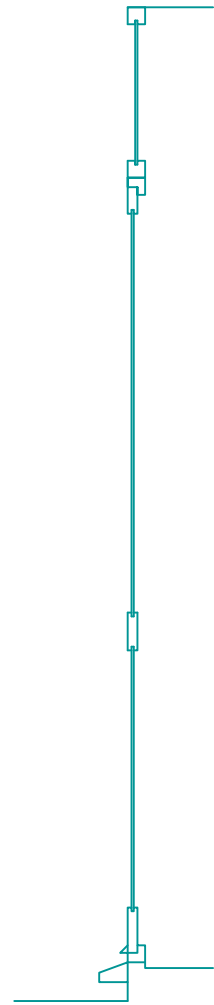


VERTICAL SECTION  
SCALE 1:20

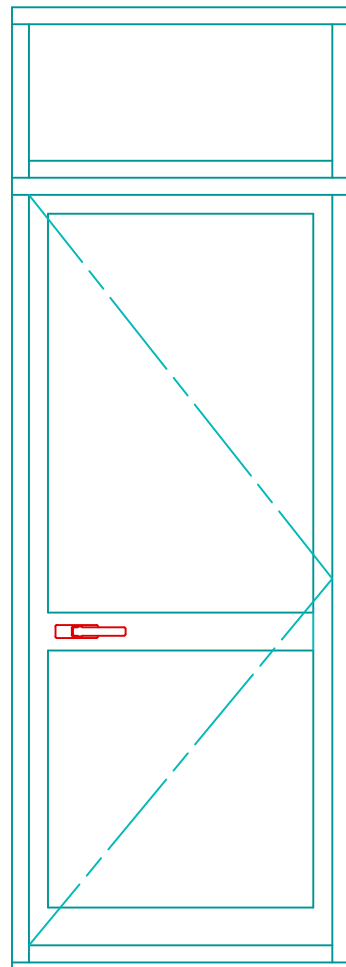


PRIMARY ELEVATION  
SCALE 1:20

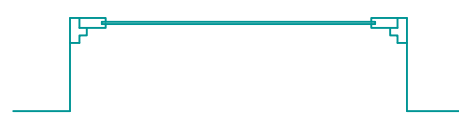


HORIZONTAL SECTION  
SCALE 1:20

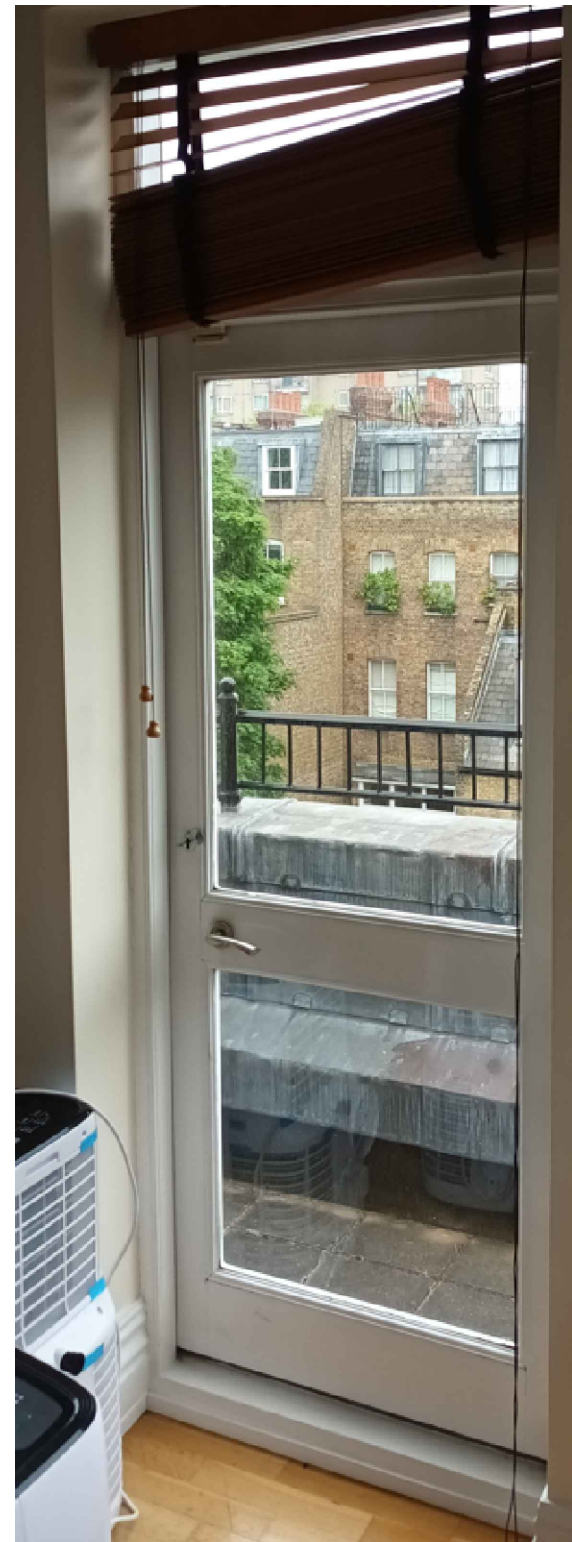


### PROPOSED SECONDARY GLAZING OPENING GW.08

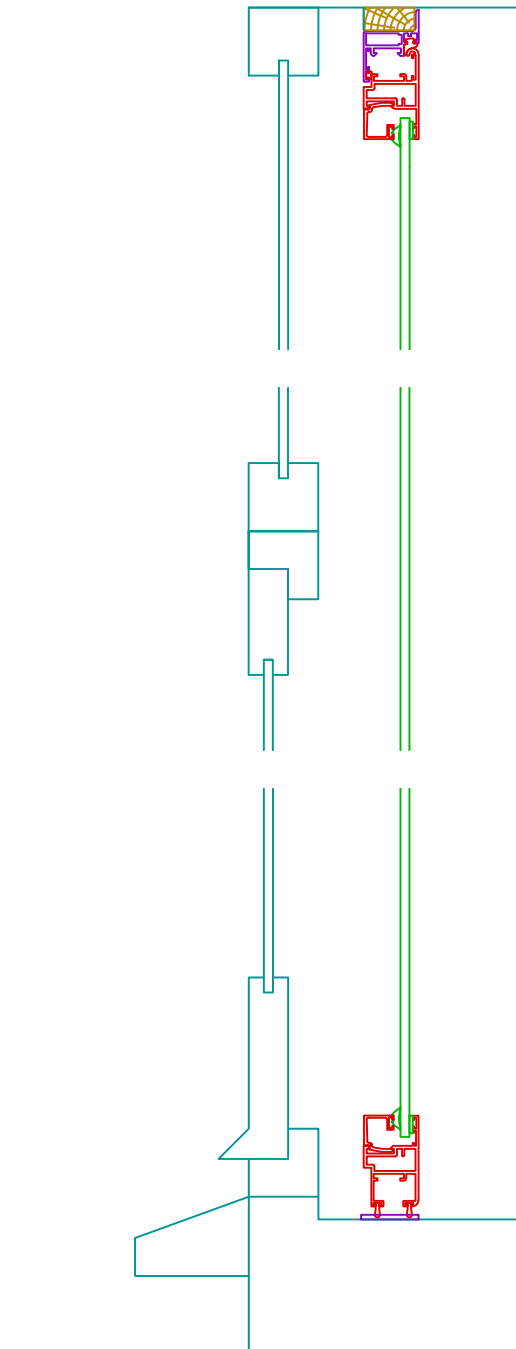

VERTICAL SECTION  
SCALE 1:5

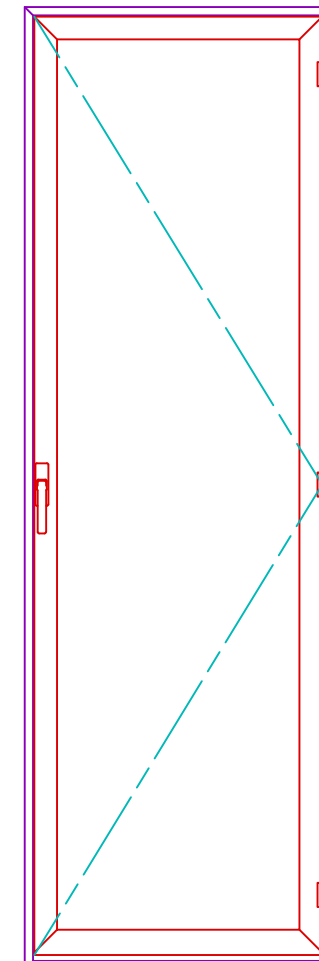


SECONDARY ELEVATION  
S41-SHC  
SCALE 1:20

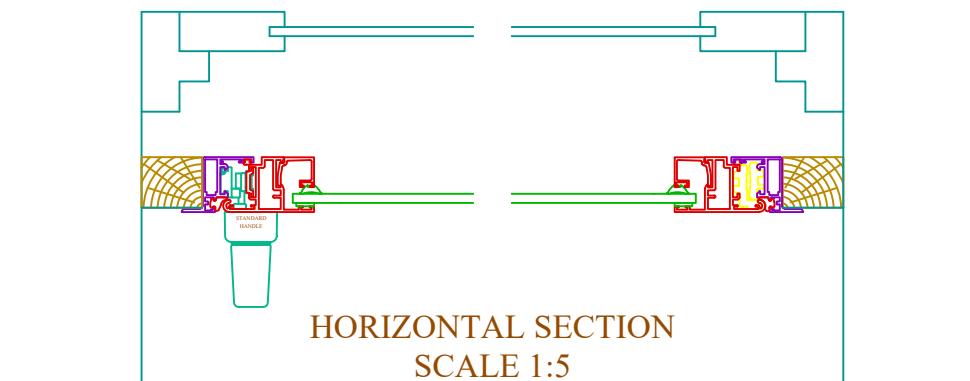

HORIZONTAL SECTION  
SCALE 1:5

Scale Bar - 1:20

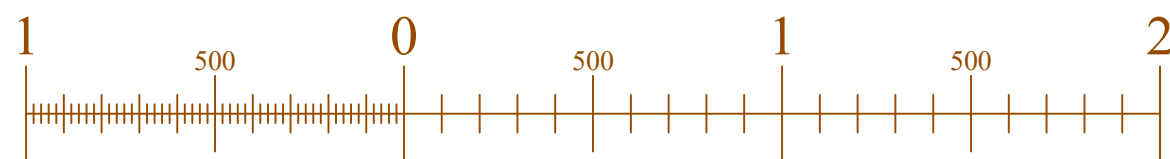

LBC Drawings

Client: Tatiana Hall

Site: 3 Cambridge Gate

DATE  
26/05/22

SCALE  
1:20/1:5 @ A3

DRAWING No.  
C/34119/01-S05

**selectaglaze**


ALBAN PARK, HATFIELD ROAD  
ST. ALBANS HERTS AL4 0JJ

TEL: 01727 837271  
FAX: 01727 844053


All dimensions are in millimetres

EXISTING PRIMARY WINDOW  
OPENING 1W.01



PROPOSED SECONDARY GLAZING  
OPENING 1W.01

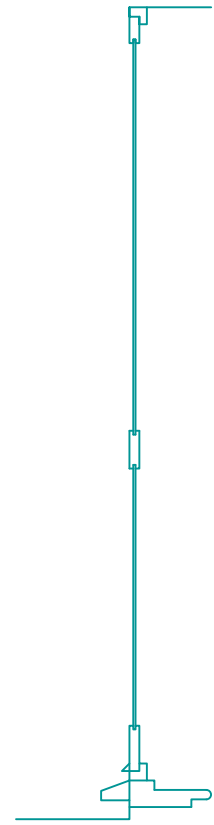


VERTICAL SECTION  
SCALE 1:20

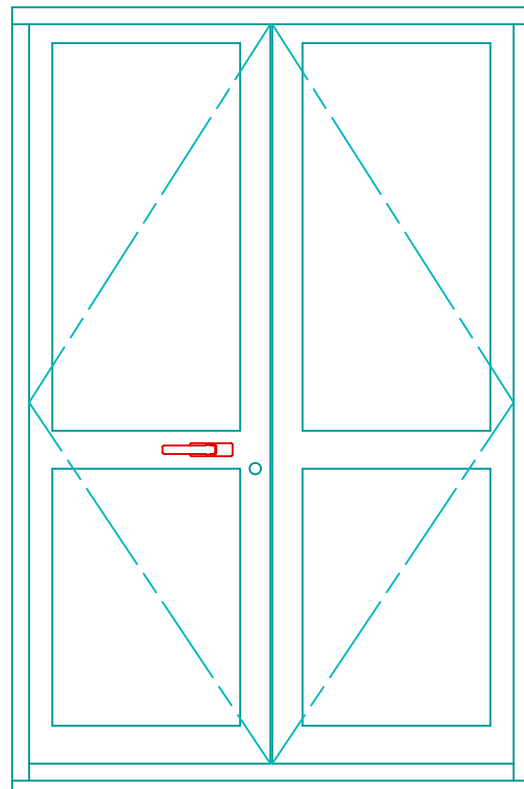

PRIMARY ELEVATION  
SCALE 1:20

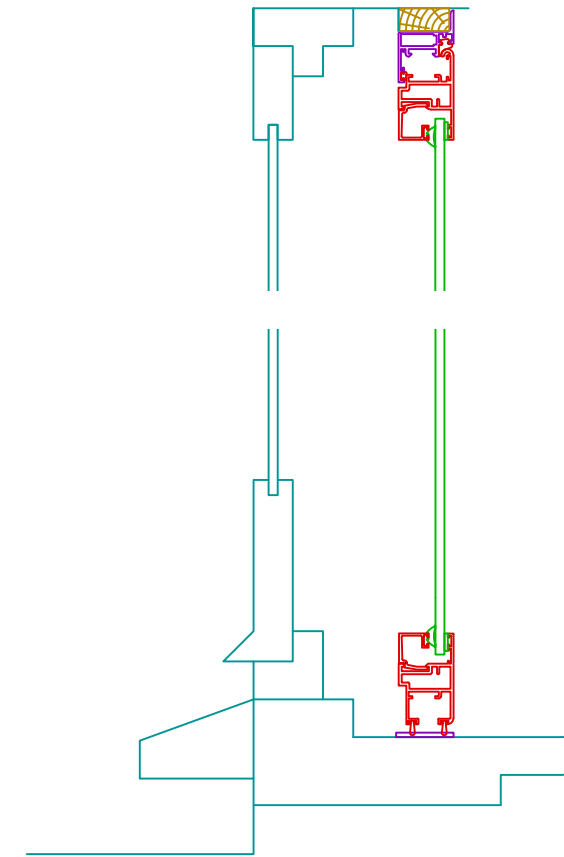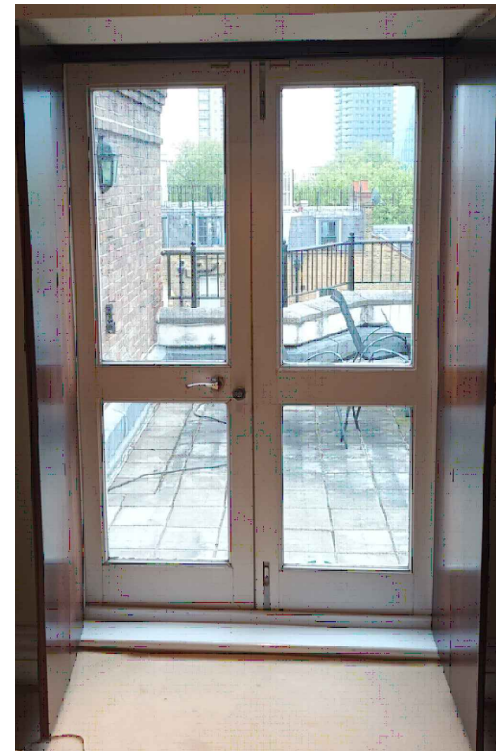

VERTICAL SECTION  
SCALE 1:5


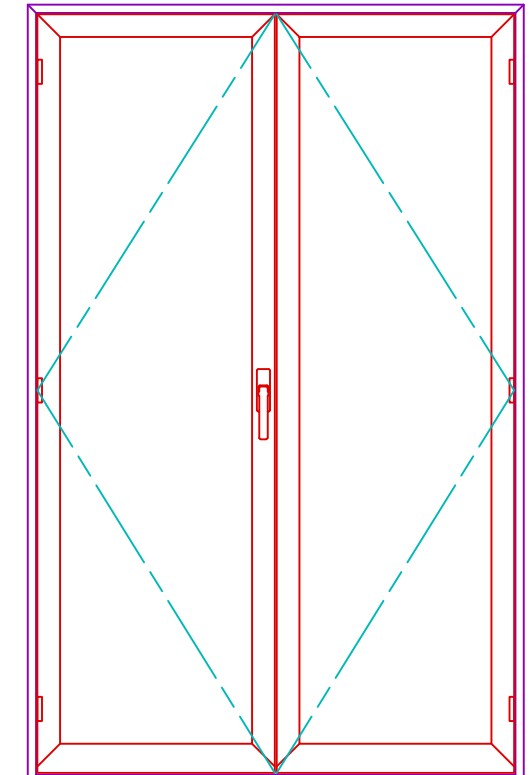


SECONDARY ELEVATION  
S41-DSHC  
SCALE 1:20



HORIZONTAL SECTION  
SCALE 1:20

Scale Bar - 1:20

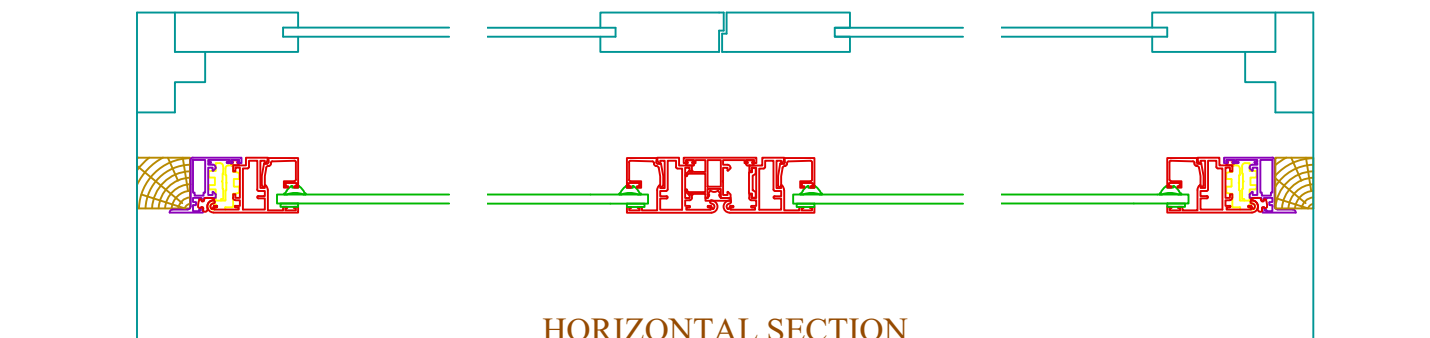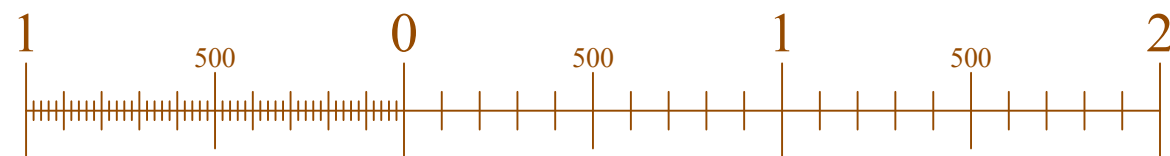

HORIZONTAL SECTION  
SCALE 1:5

LBC Drawings

Client: Tatiana Hall

Site: 3 Cambridge Gate

DATE  
26/05/22

SCALE  
1:20/1:5 @ A3

DRAWING No.  
C/34119/01-S06

**selectaglaze**






ALBAN PARK, HATFIELD ROAD  
ST. ALBANS HERTS AL4 0JJ

TEL: 01727 837271  
FAX: 01727 844053

All dimensions are in millimetres

### EXISTING PRIMARY WINDOW OPENING 1W.02

### PROPOSED SECONDARY GLAZING OPENING 1W.02

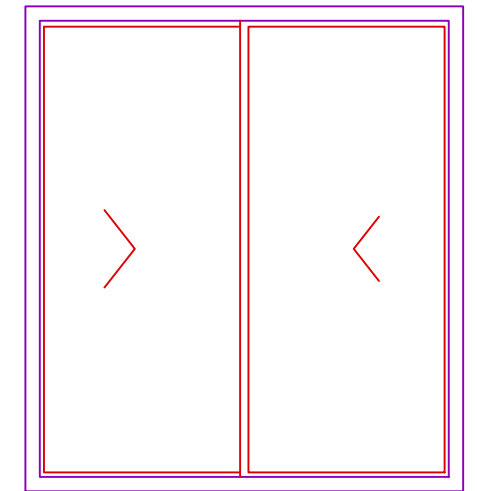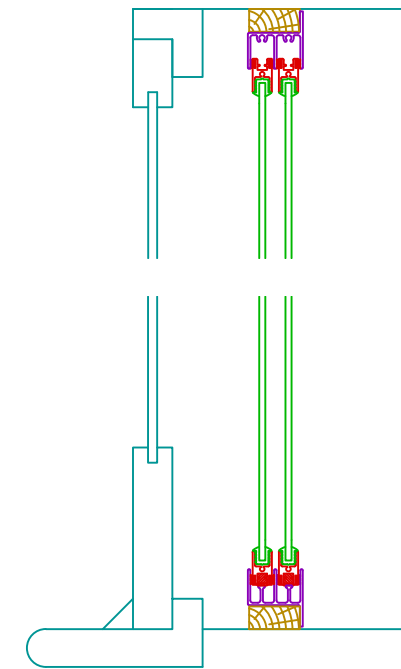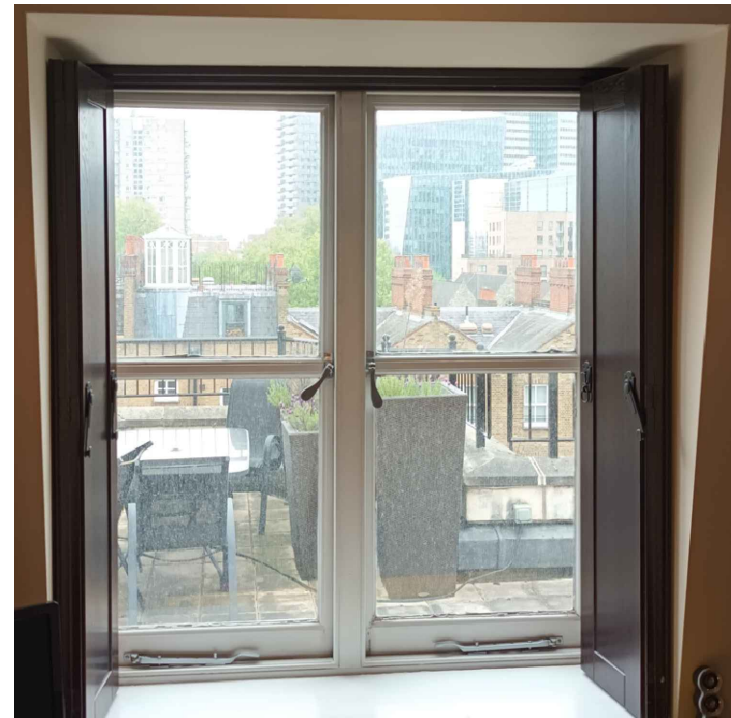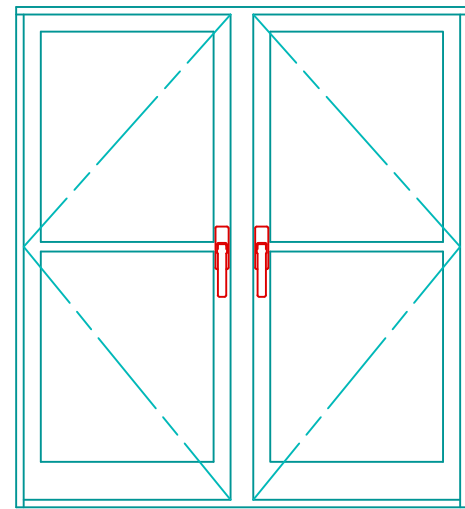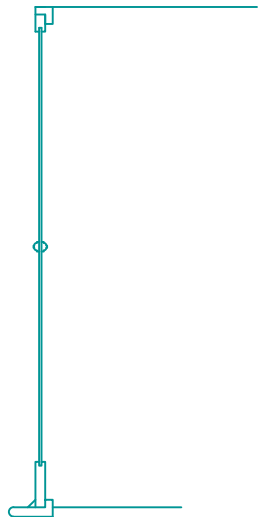

VERTICAL SECTION  
SCALE 1:20



PRIMARY ELEVATION  
SCALE 1:20

SECONDARY ELEVATION  
S10-2HS  
SCALE 1:20



VERTICAL SECTION  
SCALE 1:5

Scale Bar - 1:20

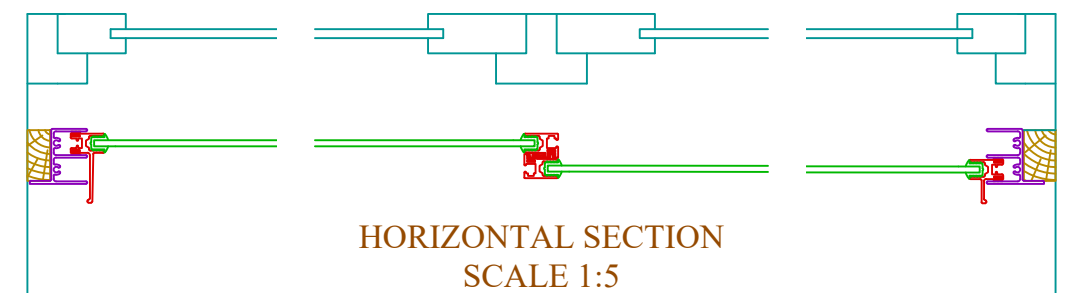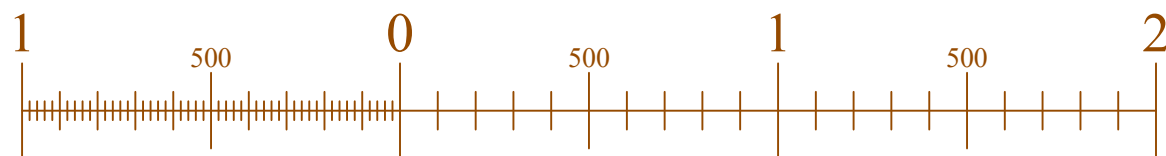

HORIZONTAL SECTION  
SCALE 1:5

LBC Drawings

DATE  
26/05/22

SCALE  
1:20/1:5 @ A3

**selectaglaze**

Client: Tatiana Hall

Site: 3 Cambridge Gate





DRAWING No.  
C/34119/01-S07

ALBAN PARK, HATFIELD ROAD  
ST. ALBANS HERTS AL4 0JJ




TEL: 01727 837271  
FAX: 01727 844053

All dimensions are in millimetres


EXISTING PRIMARY WINDOW  
OPENINGS 1W.03 & 1W.05

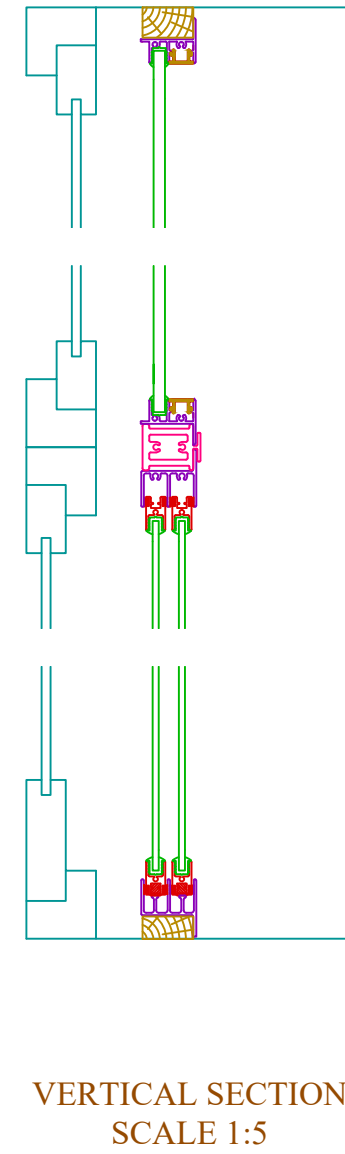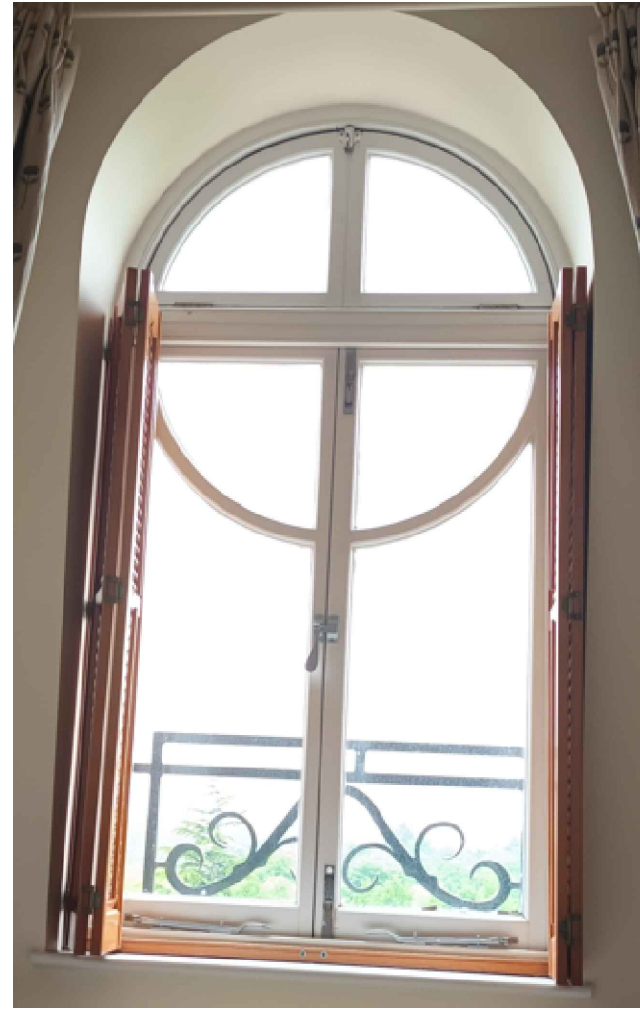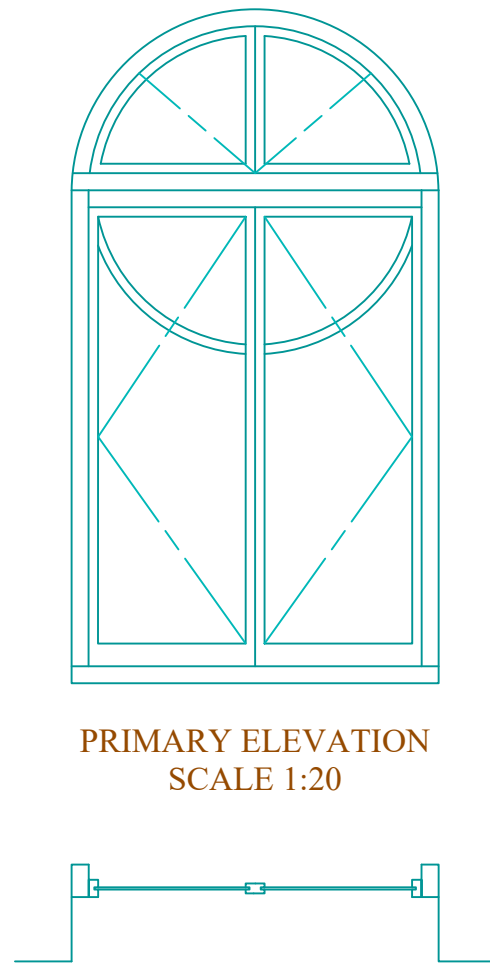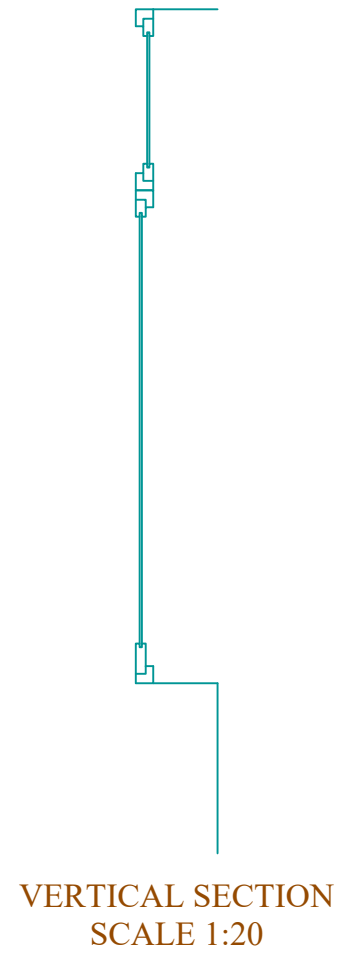

PROPOSED SECONDARY GLAZING  
OPENINGS 1W.03 & 1W.05

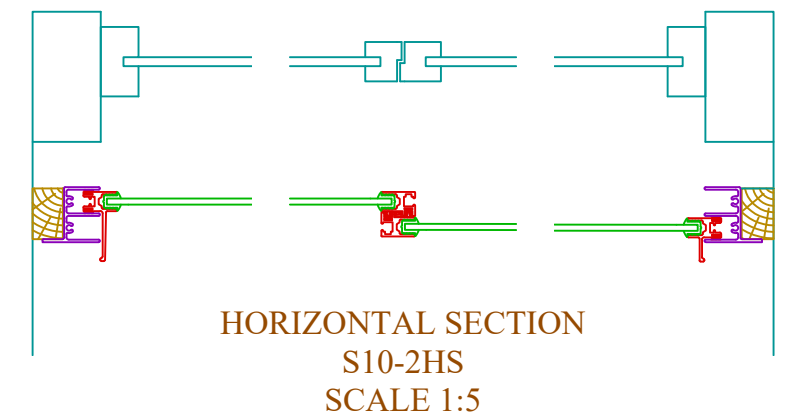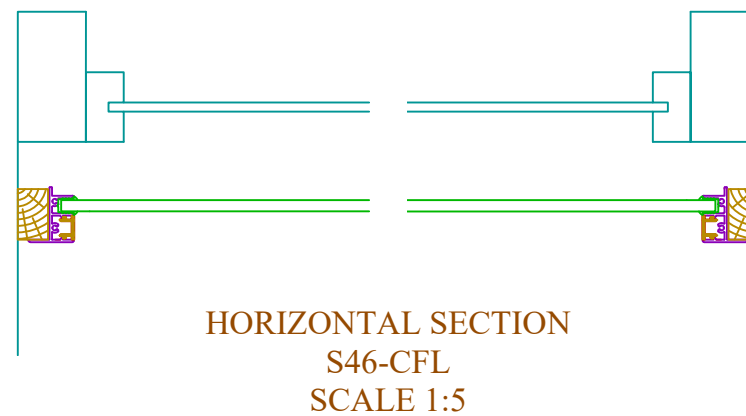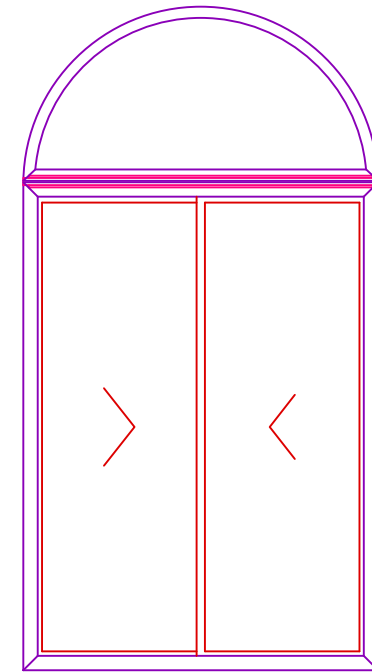

Scale Bar - 1:20

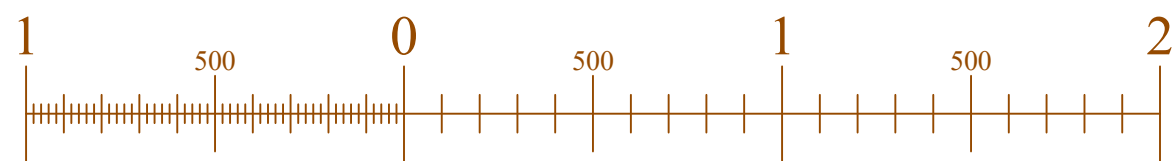

LBC Drawings

Client: Tatiana Hall

Site: 3 Cambridge Gate

DATE  
26/05/22

SCALE  
1:20/1:5 @ A3

DRAWING No.  
C/34119/01-S08

**selectaglaze**


ALBAN PARK, HATFIELD ROAD  
ST. ALBANS HERTS AL4 0JJ

TEL: 01727 837271  
FAX: 01727 844053




All dimensions are in millimetres


EXISTING PRIMARY WINDOW  
OPENING 1W.04

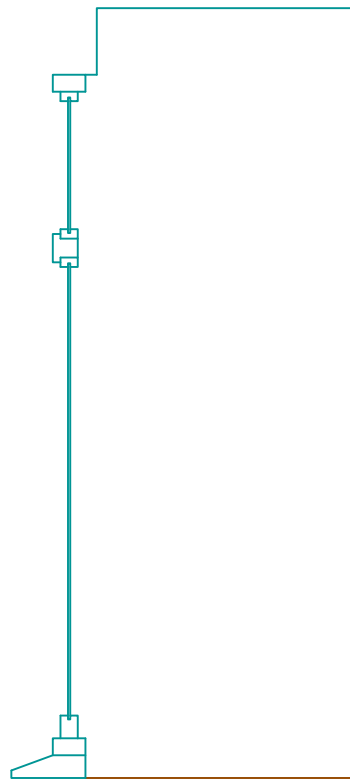

VERTICAL SECTION  
SCALE 1:20

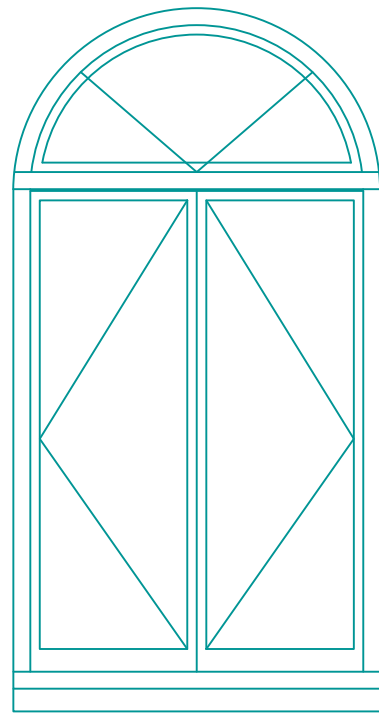


PRIMARY ELEVATION  
SCALE 1:20

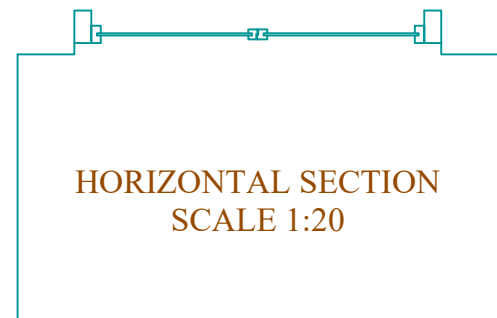


HORIZONTAL SECTION  
SCALE 1:20


Scale Bar - 1:20

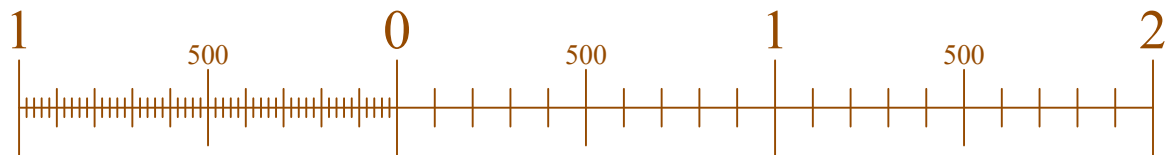


PROPOSED SECONDARY GLAZING  
OPENING 1W.04

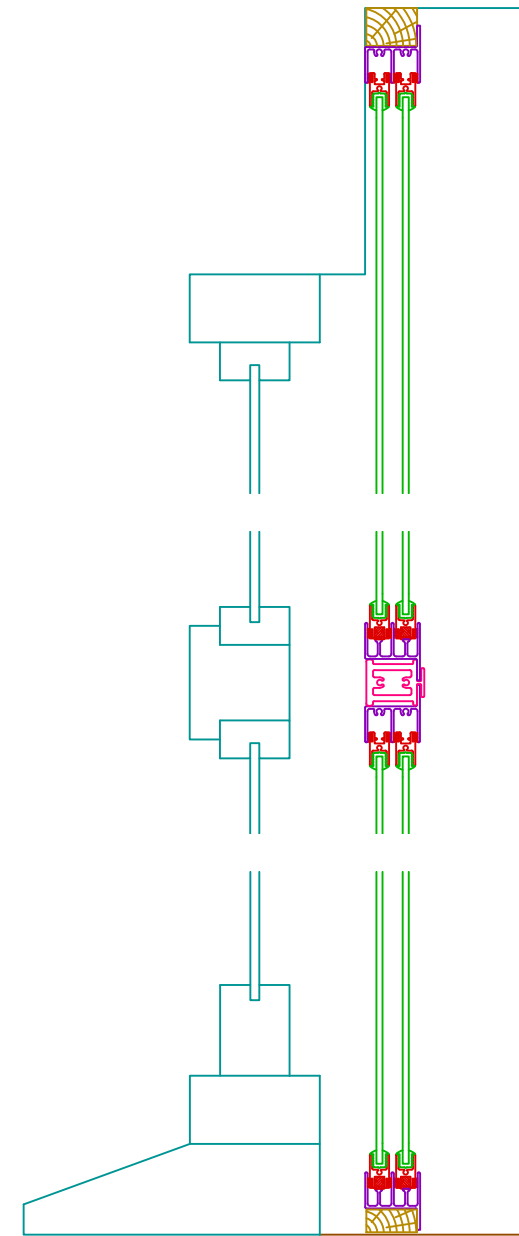

VERTICAL SECTION  
SCALE 1:5

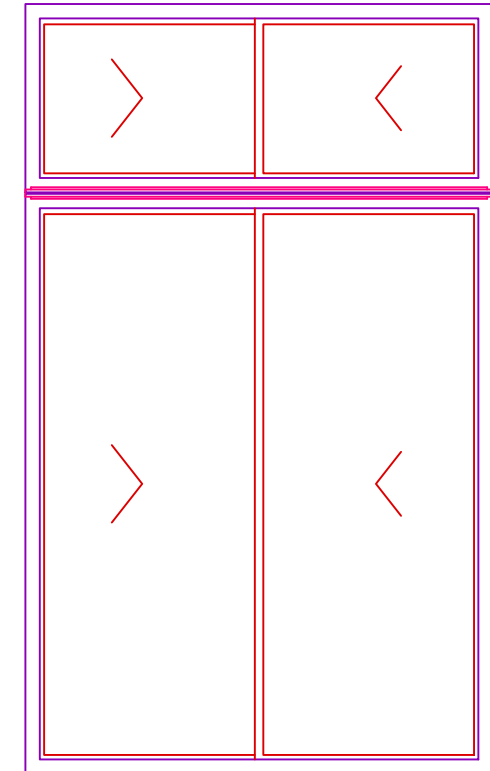

SECONDARY ELEVATION  
S10-2HS COUPLED S10-2HS  
SCALE 1:20

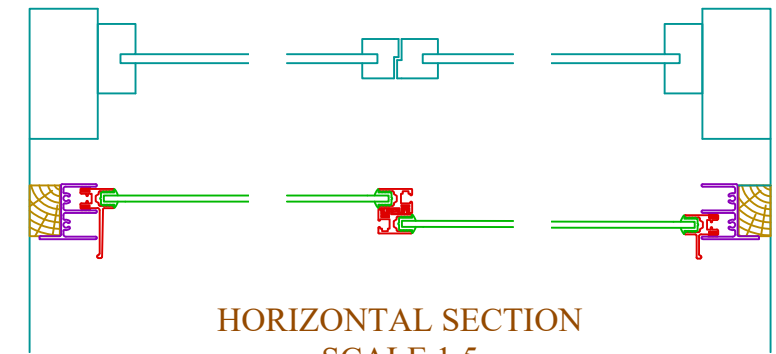

HORIZONTAL SECTION  
SCALE 1:5

LBC Drawings

Client: Tatiana Hall

Site: 3 Cambridge Gate

DATE  
26/05/22

SCALE  
1:20/1:5 @ A3

DRAWING No.  
C/34119/01-S09


**selectaglaze**

ALBAN PARK, HATFIELD ROAD  
ST. ALBANS HERTS AL4 0JJ



TEL: 01727 837271  
FAX: 01727 844053

All dimensions are in millimetres



EXISTING PRIMARY WINDOW  
OPENING 2W.01

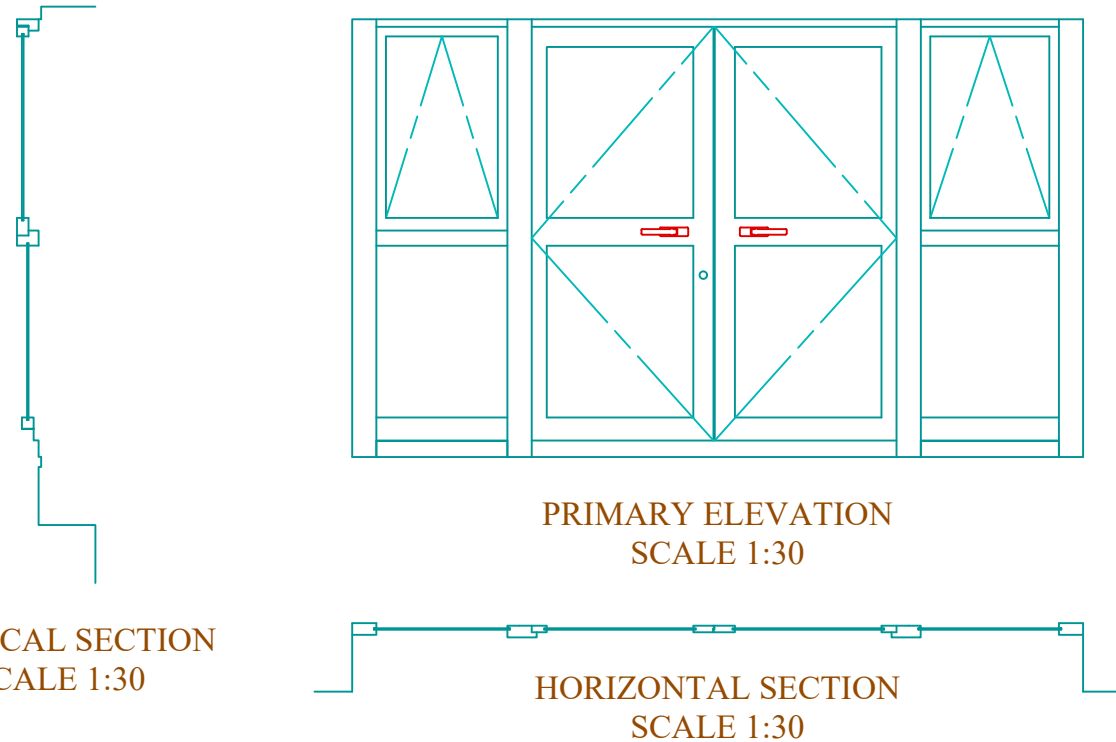

PROPOSED SECONDARY GLAZING  
OPENING 2W.01

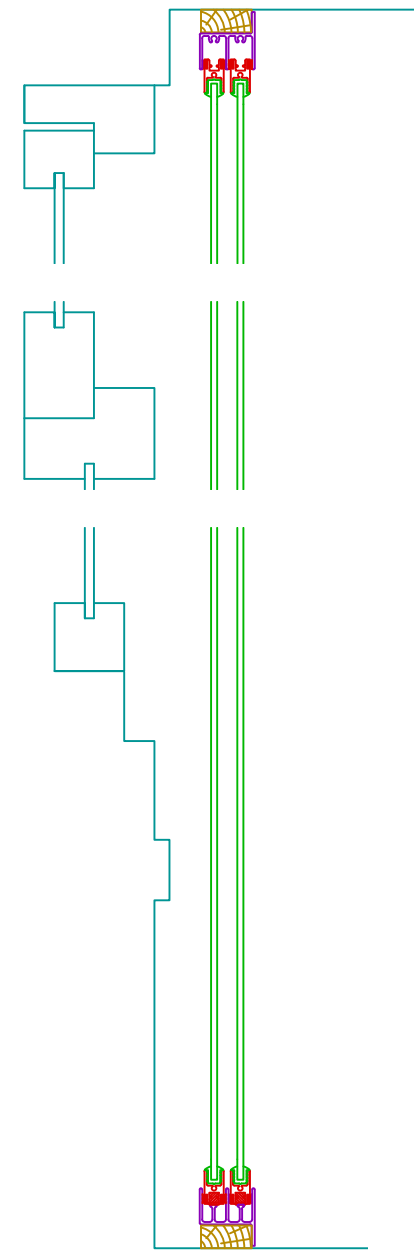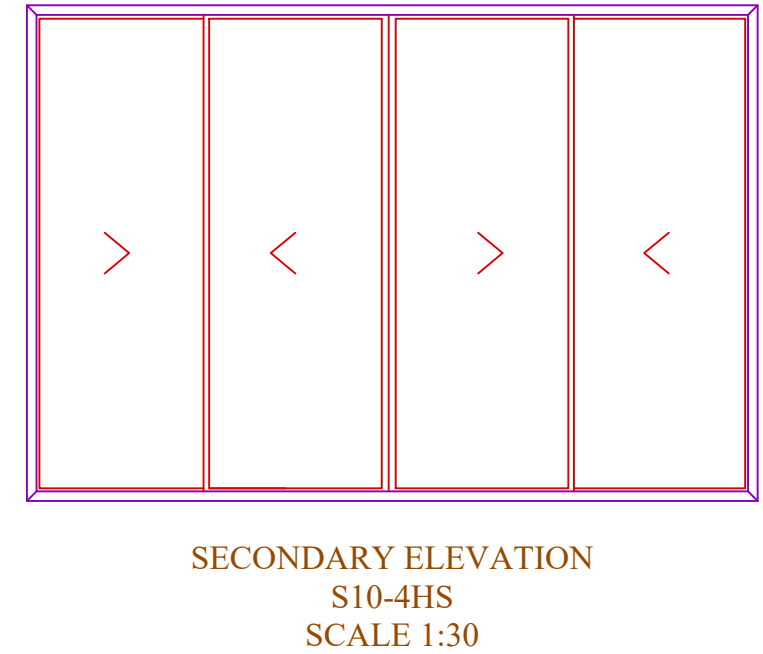

Scale Bar - 1:20

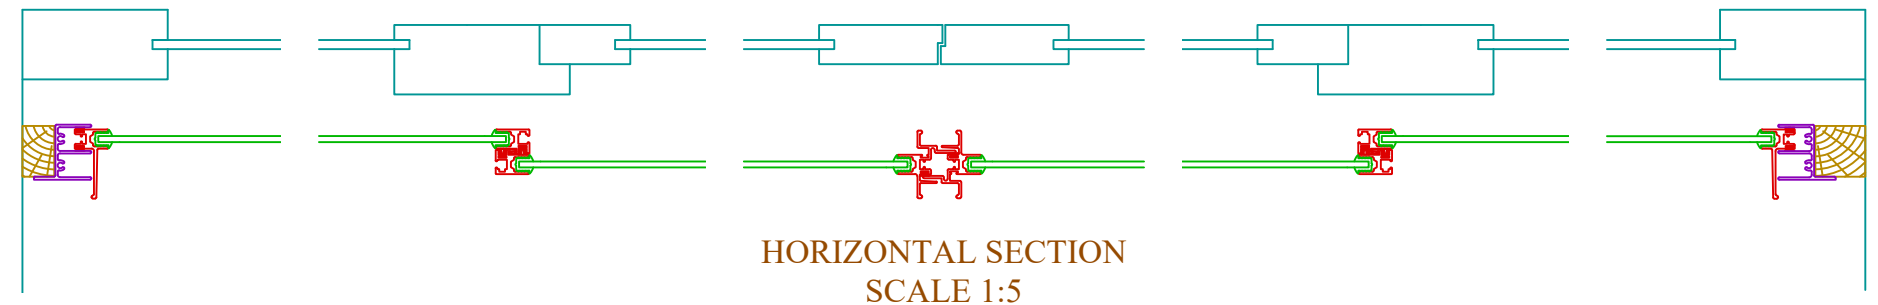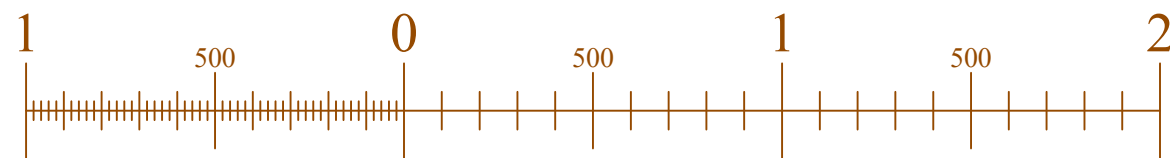

LBC Drawings

Client: Tatiana Hall

Site: 3 Cambridge Gate

DATE  
26/05/22

SCALE  
1:30/1:5 @ A3

DRAWING No.  
C/34119/01-S10

**selectaglaze**

ALBAN PARK, HATFIELD ROAD  
ST. ALBANS HERTS AL4 0JJ

TEL: 01727 837271  
FAX: 01727 844053