



59-60 BELSIZE PARK NW3 4EJ

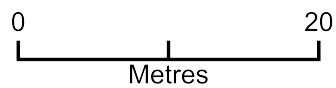

QUOTE 4538

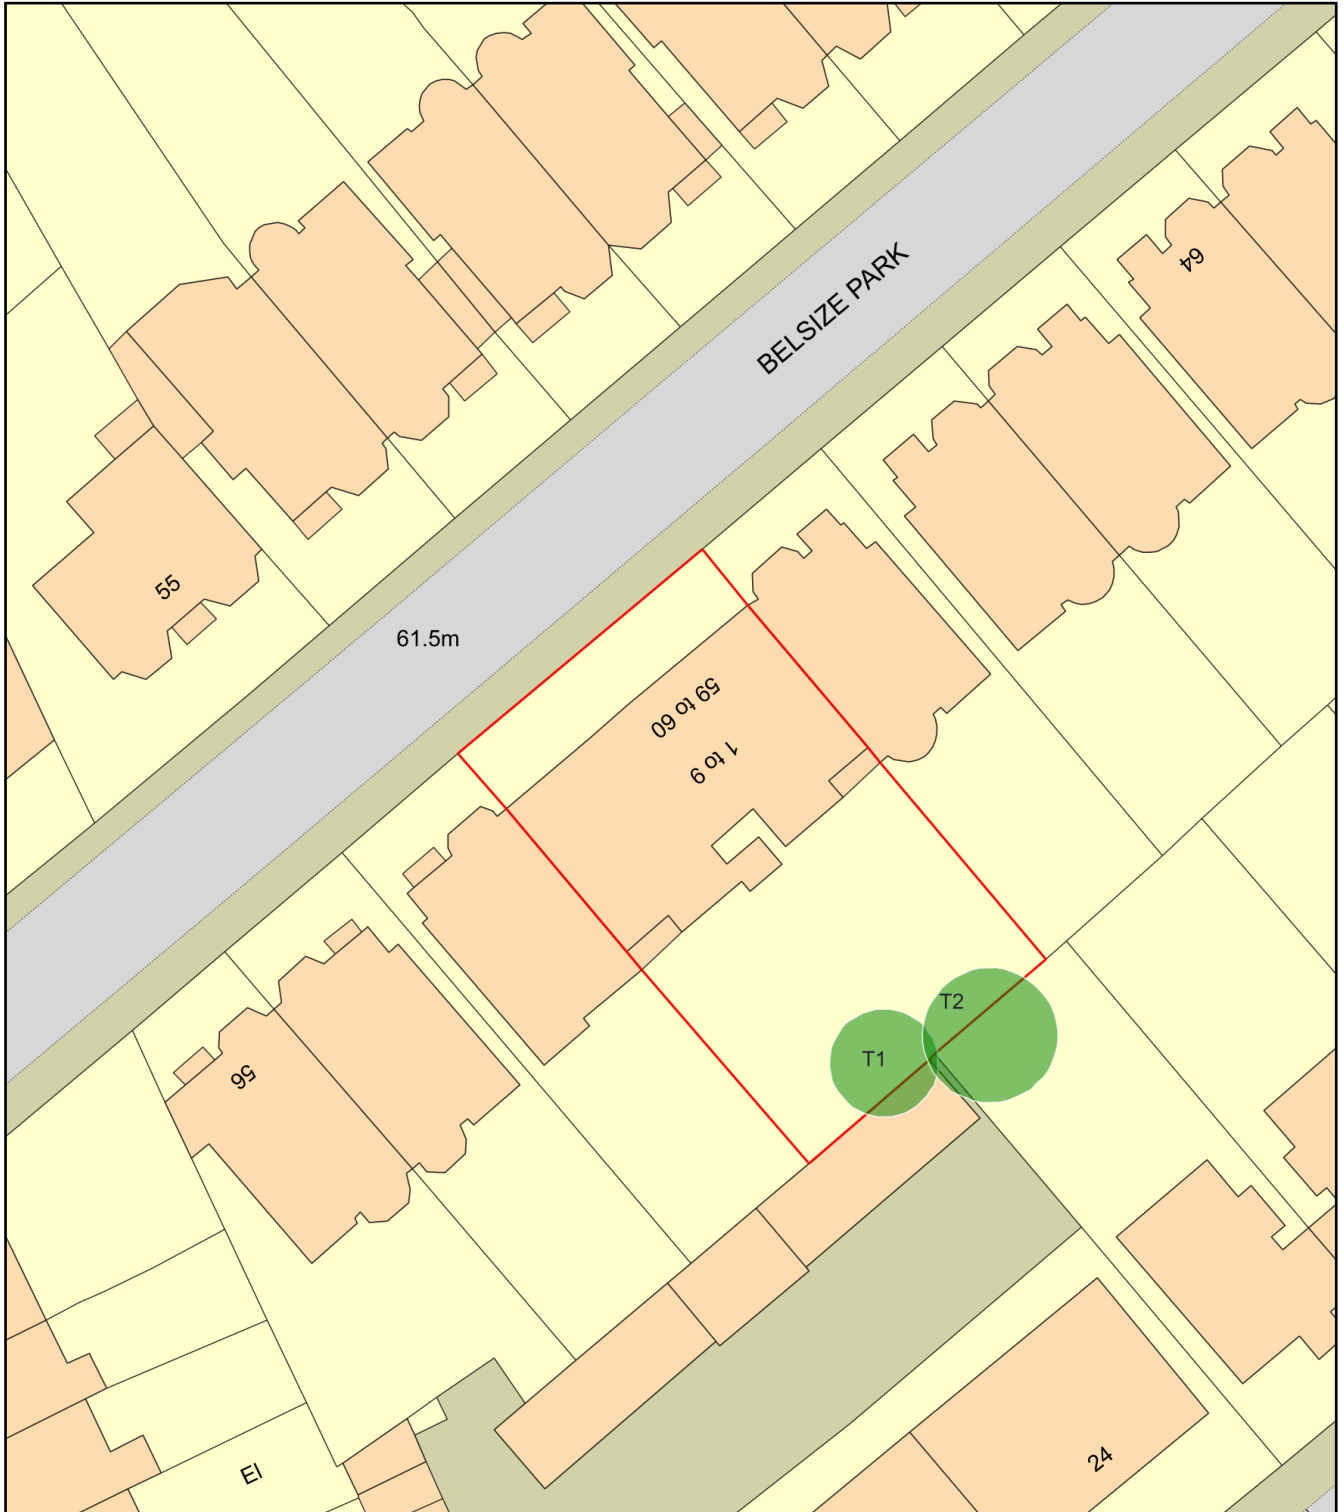

Plan Produced for: L.B.CAMDEN

Date Produced: 28 Apr 2022

Plan Reference Number: TQRQM22118140556915

Scale: 1:500 @ A4