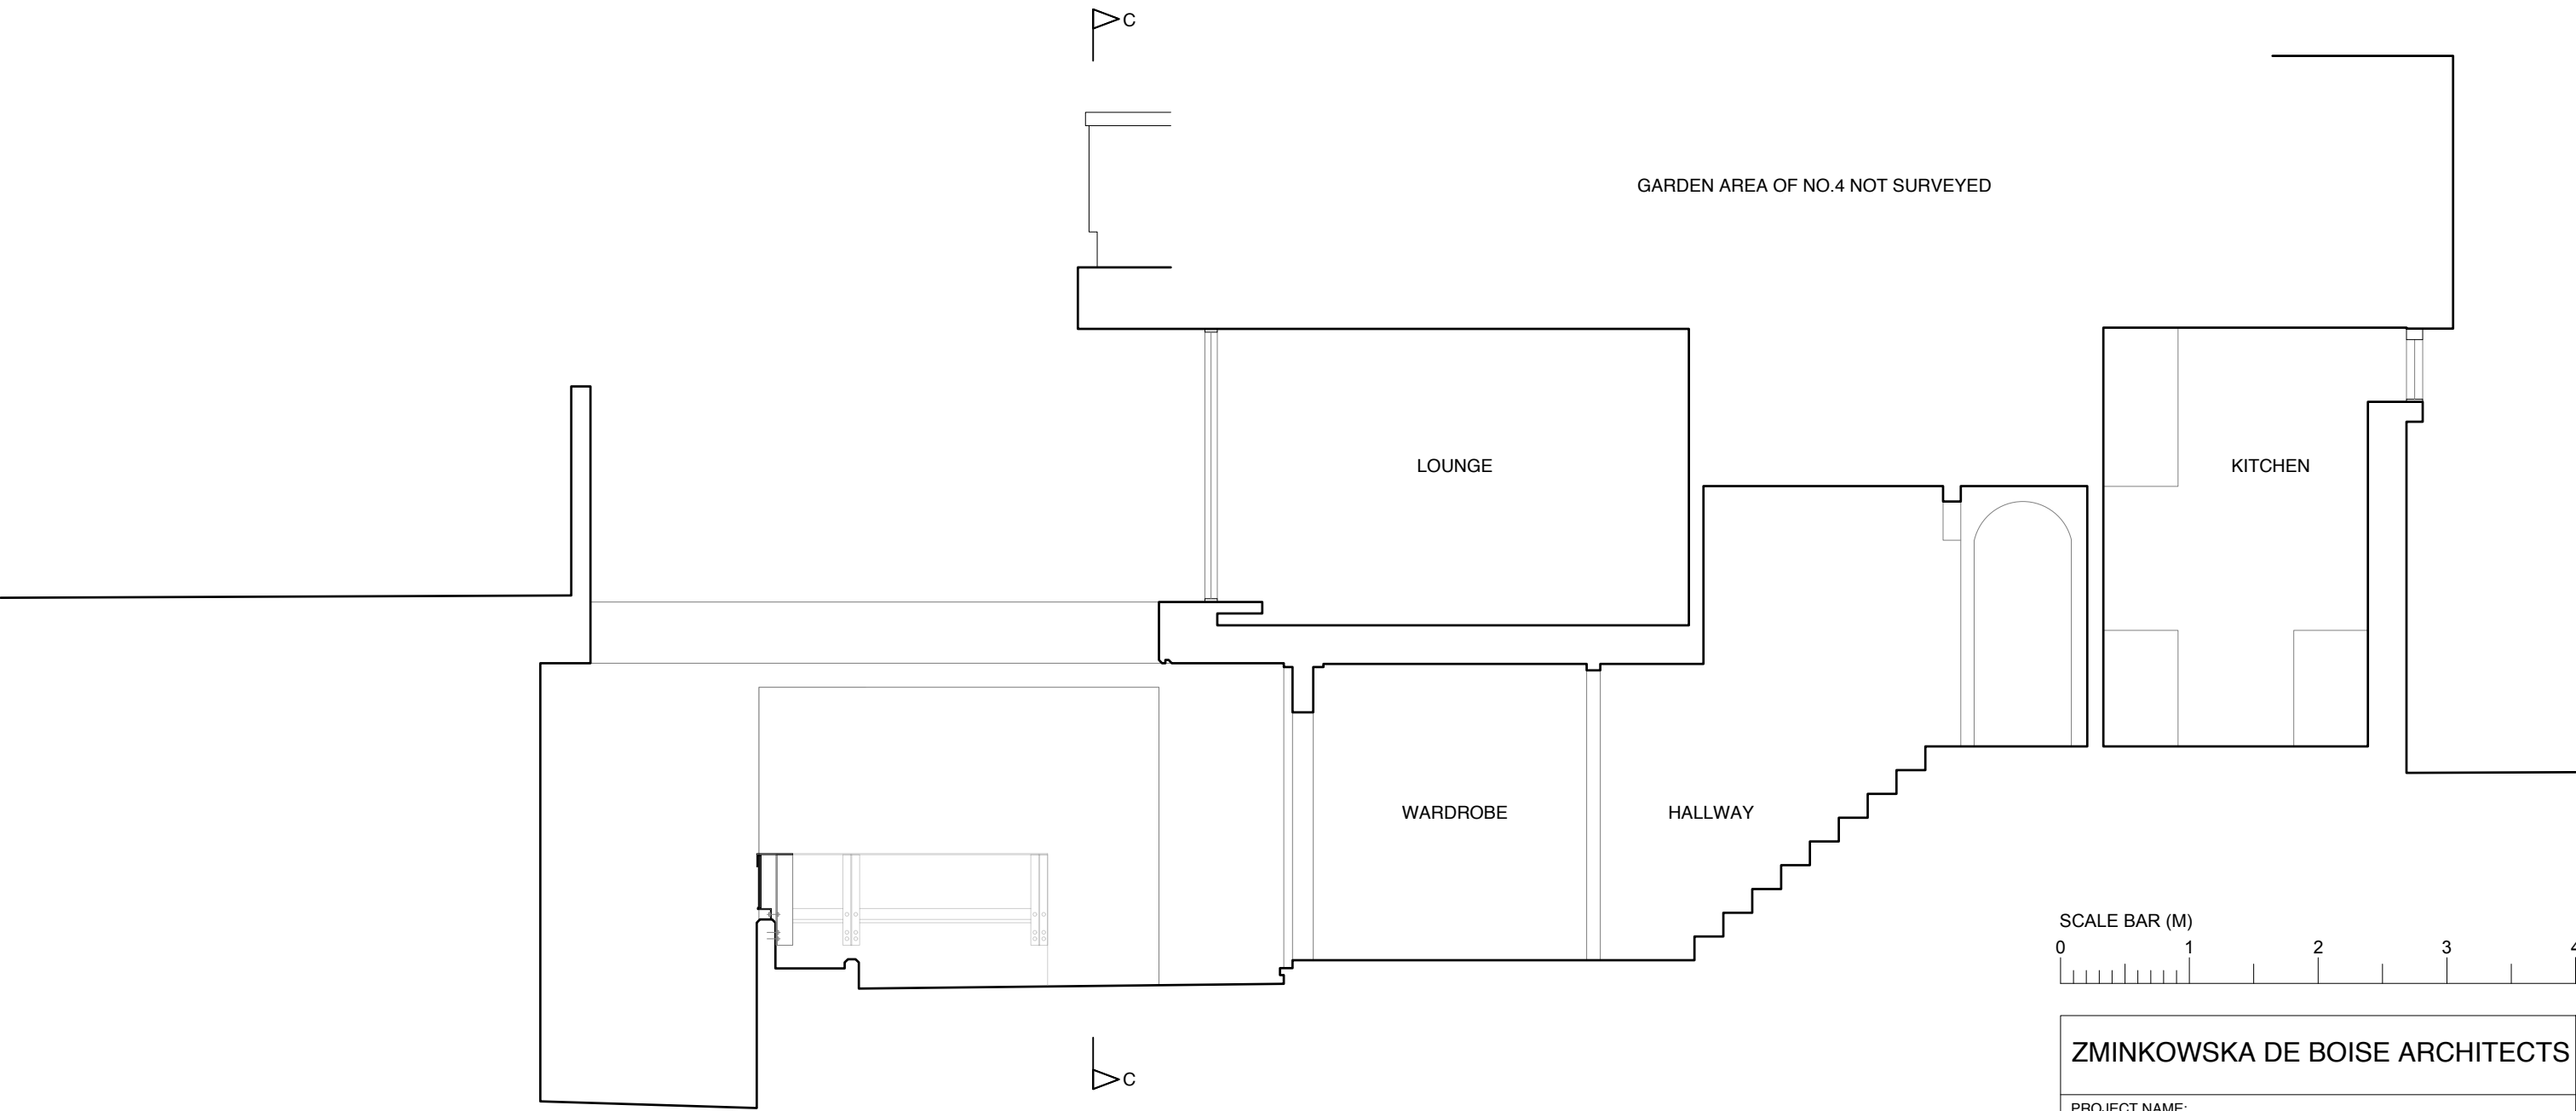


ZMINKOWSKA DE BOISE ARCHITECTS

PROJECT NAME:
18 SPEDAN CLOSE

DRAWING NAME:
EXISTING SECTION A-A

DRAWING STATUS:
PLANNING

DRAWING NUMBER:
2112.E.006

REVISION:

DATE:
APRIL 2022

SCALE:
1:50 @ A3