




01 Tottenham Court Road Elevation (C-C)



02 Kirkman Place Elevation (D-D)

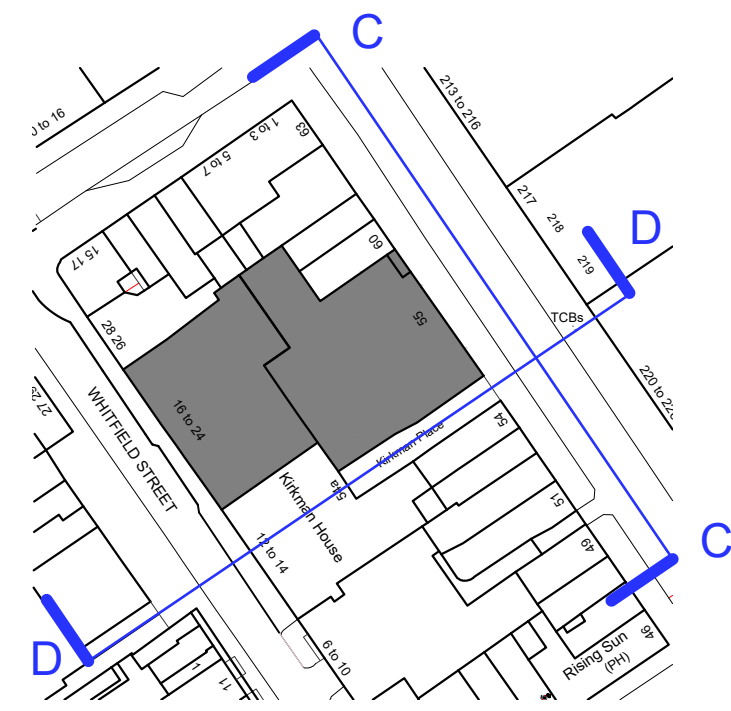

Key Plan: NTS

MATERIALS

- ① Double glazed aluminium windows with polyester powder coated finish and opaque glazed lower panels.
- ② Double glazed aluminium windows with polyester powder to match existing windows at level 2.
- ③ Grey aluminium panels with polyester powder coated finish to match existing windows at level 2.
- ④ Grey finish zinc cladding.
- ⑤ Grey finish zinc cladding.
- ⑥ 2.5m high grey Louvred acoustic enclosure.
- ⑦ Glazed shopfront with polyester coat aluminium frame .
- ⑧ Lift Overrun in grey zinc cladding .
- ⑨ High level opaque glazed window .
- ⑩ Glass balustrade to amenity area .
- ⑪ Brise Soleil in polyester powder coat finish .
- ⑫ 1.35M high Planter



This drawing is copyright. This drawing must not be scaled. Figured dimensions, levels etc. are only to be used. Any inaccuracies, etc. must be notified to the architect. Detail drawings and larger scale drawings take precedence over smaller scaled drawings.

Model name and location
L761-P(0) 101B.dwg

Revisions		
A	06/06/2022	First Issue
B	14/06/2022	Project title revised.

PLANNING

Project:

16-24 Whitfield Street London. W1T 2RA
Extension and Alteration - Planning Application.

Title:

Proposed TCR & Kirkman Place Elevations

Number: L761-P(0) 104

Revision: B

Scale: 1:100 @ A1

Date: 20/04/2022

Drawn: OW

Checked: ☐

studio cf

Trafalgar House
Unit B - C, Juniper Drive
London, SW18 1GY

020 7938 2464
projects@studiocf.co.uk
www.studiocf.co.uk