




VEHICLE PATH - ENTERING CAR PARK
1:200

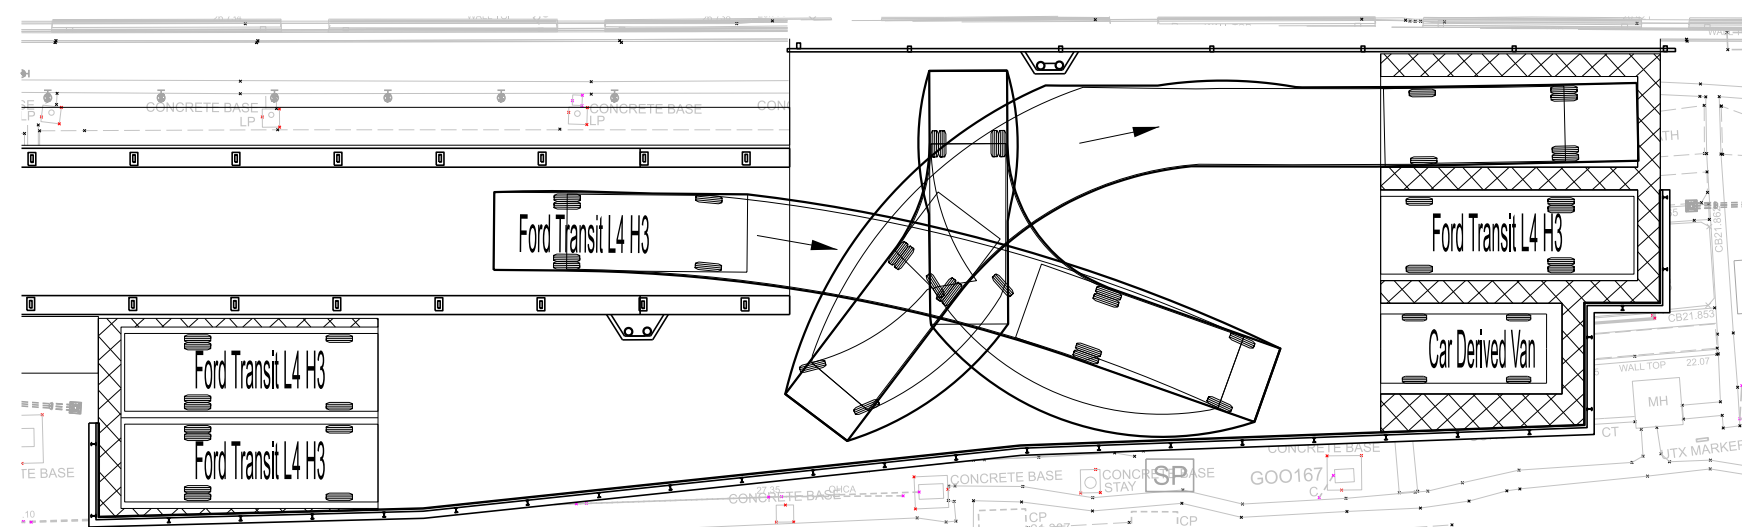


VEHICLE PATH - REVERSING PARKING INTO SPACE 1
1:200

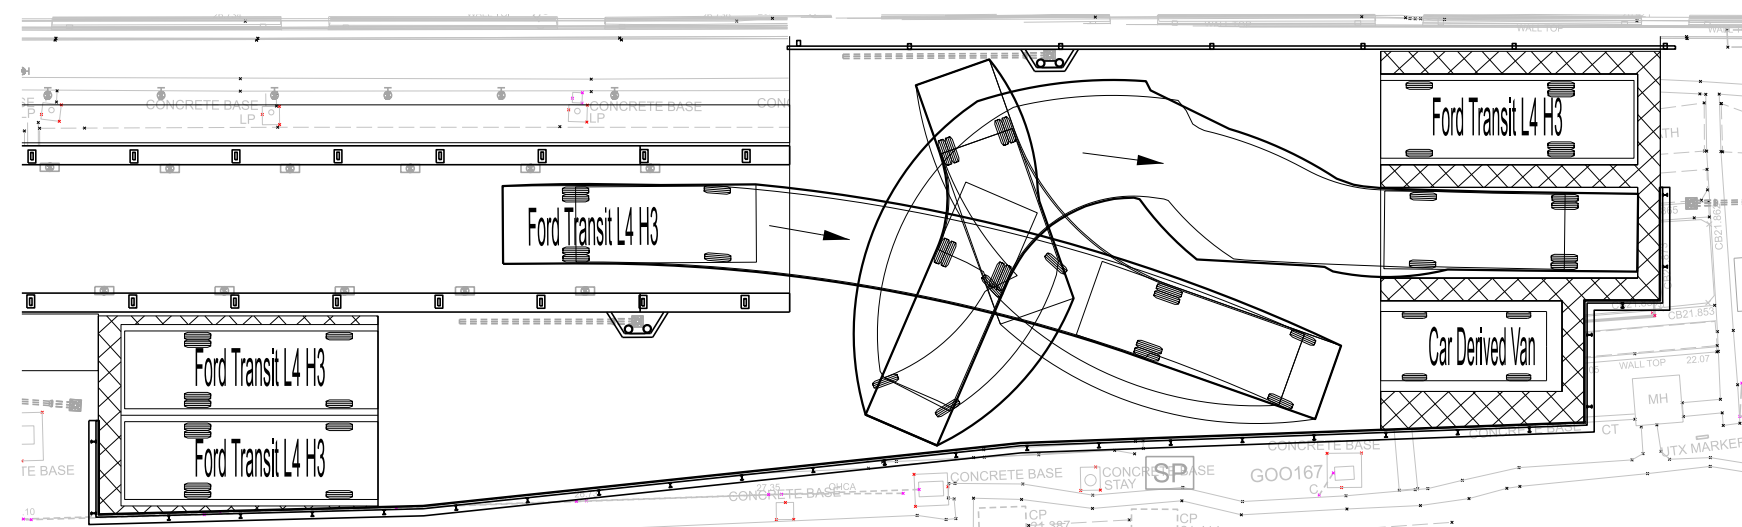


VEHICLE PATH - REVERSING PARKING INTO SPACE 2
1:200

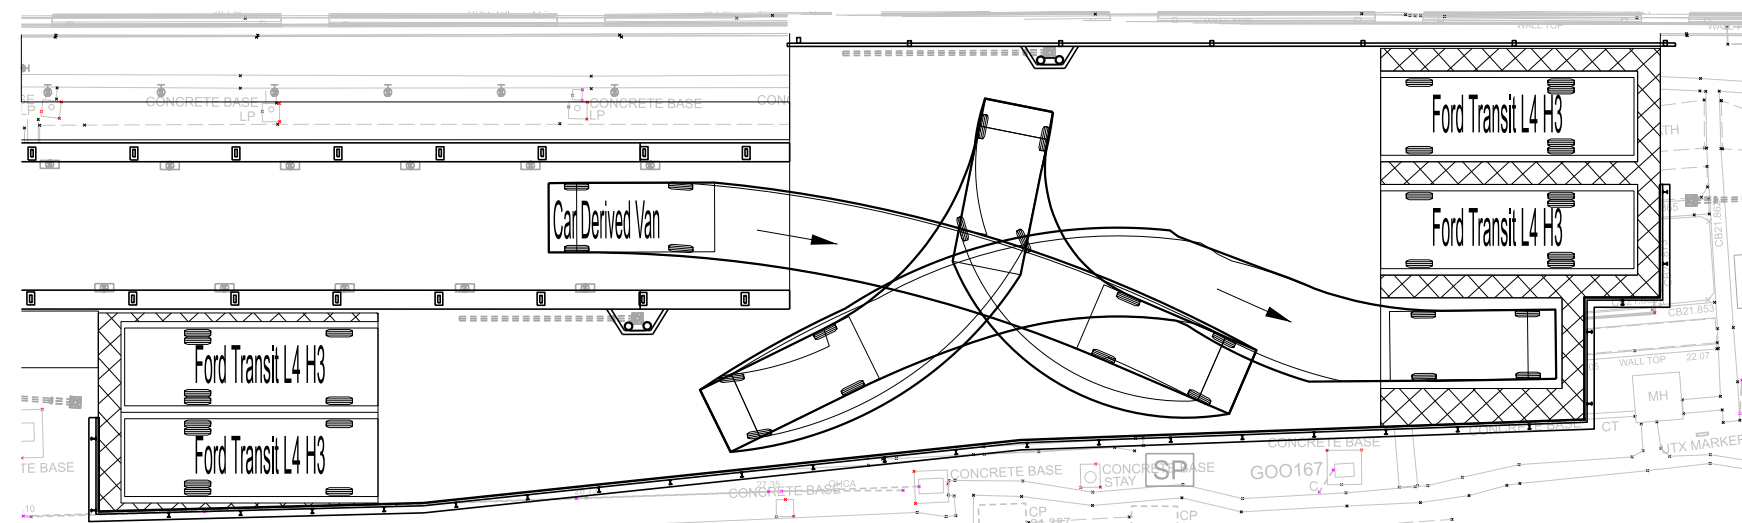


VEHICLE PATH - REVERSING PARKING INTO SPACE 3
1:200

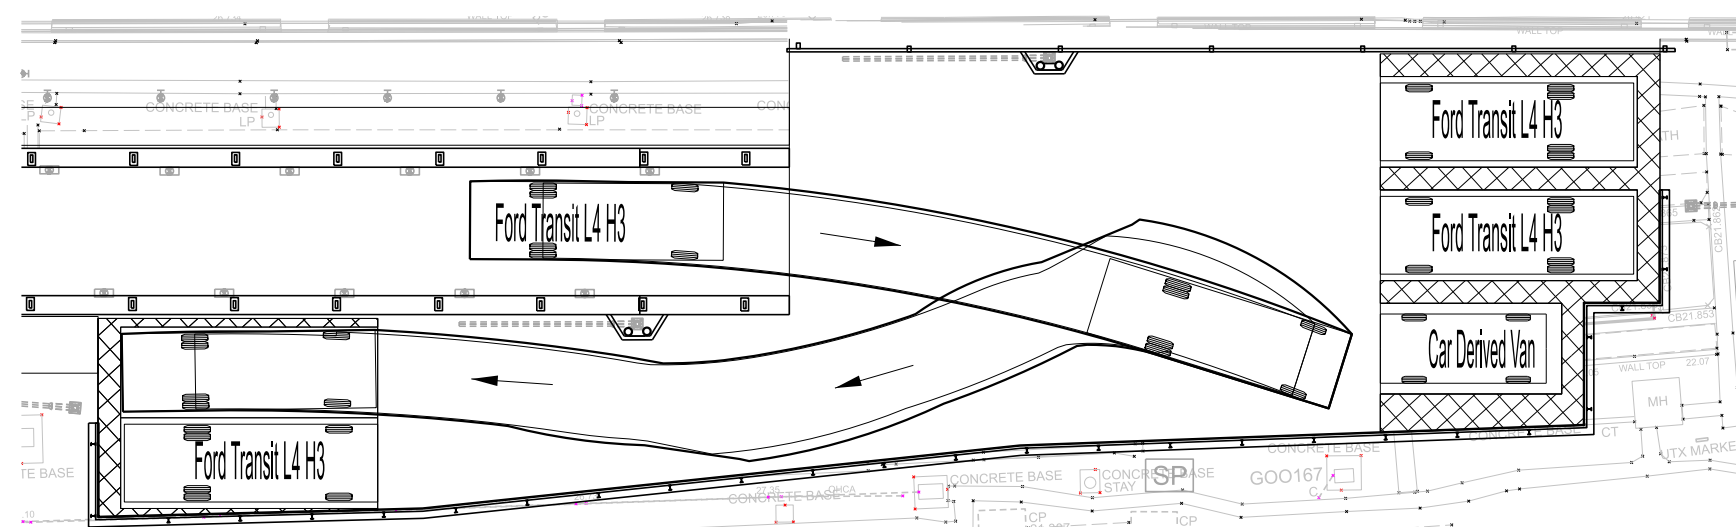


VEHICLE PATH - REVERSING PARKING INTO SPACE 4
1:200

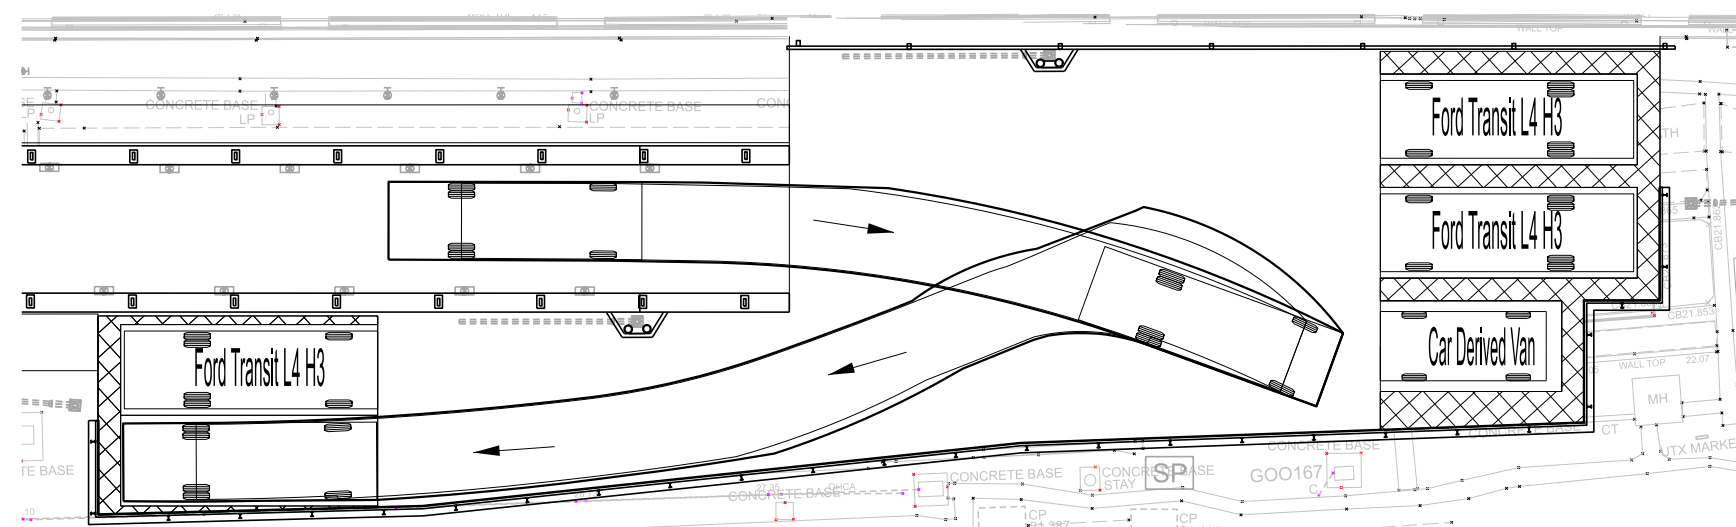

VEHICLE PATH - REVERSING PARKING INTO SPACE 5
1:200

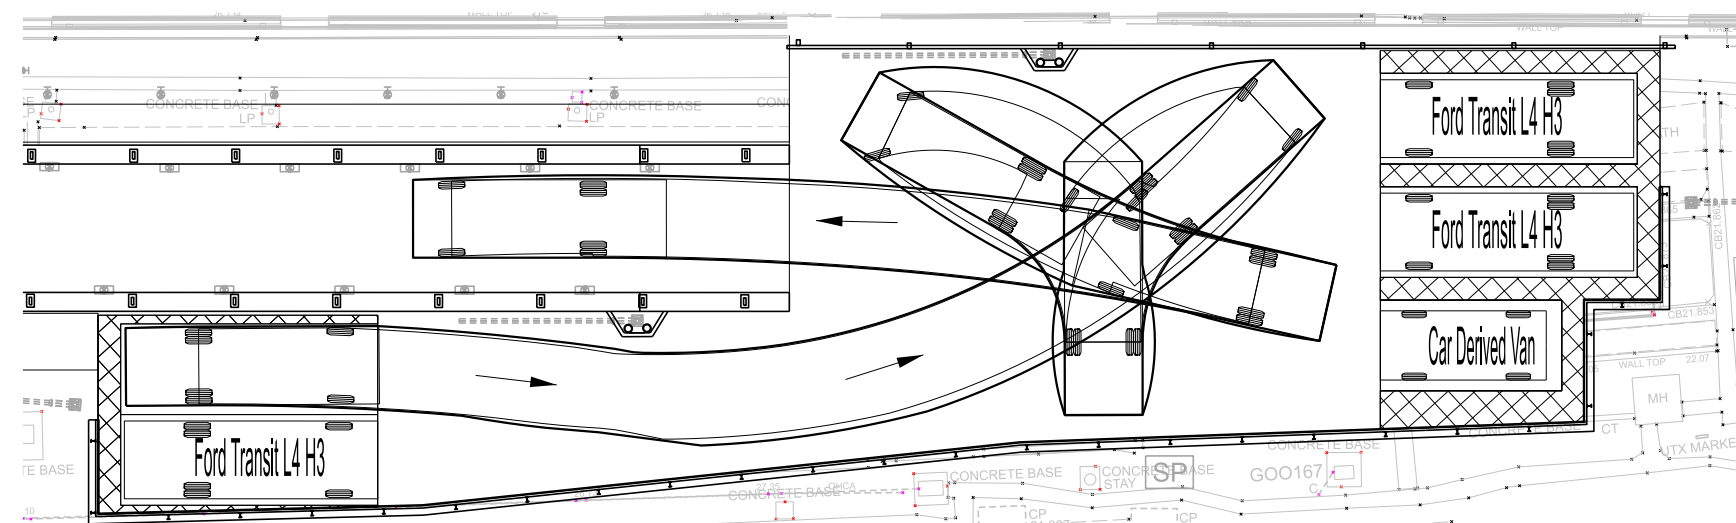

VEHICLE PATH - EXITING PARKING SPACE 4
1:200

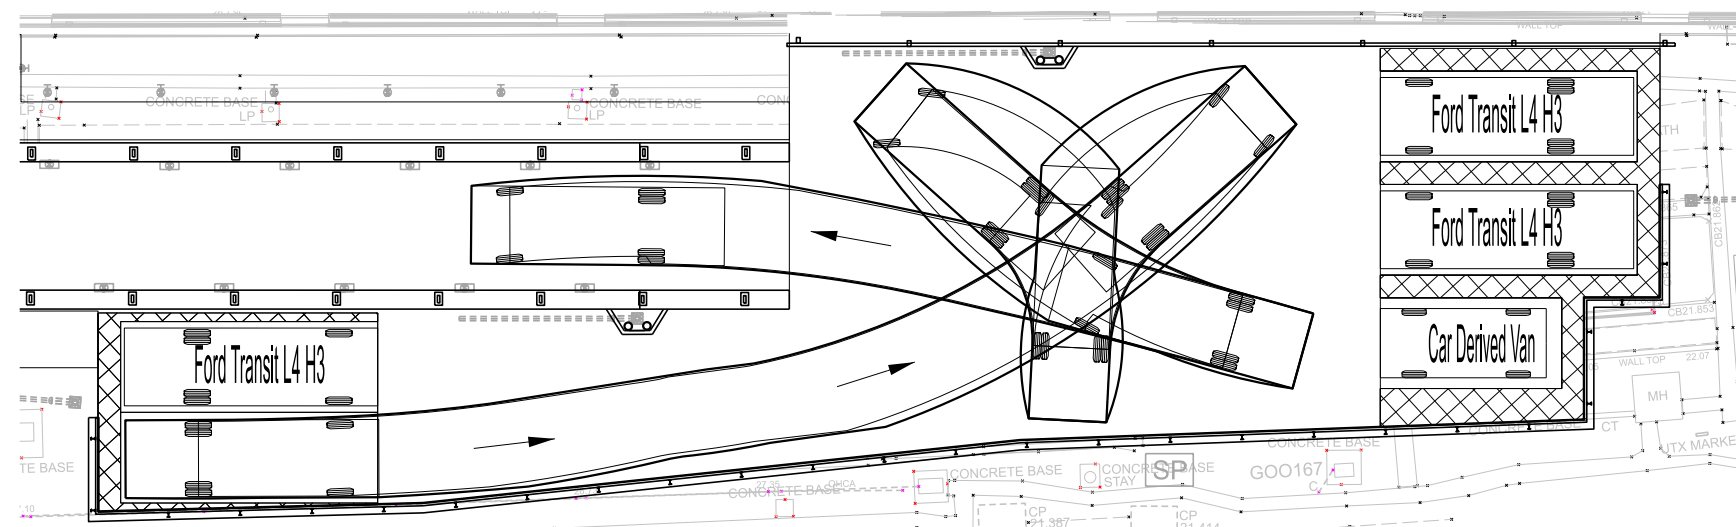


VEHICLE PATH - EXITING PARKING SPACE 5
1:200


KEY: —→ DIRECTION OF TRAVEL

Legend/Notes


- ALL DIMENSIONS ARE IN MILLIMETRES UNLESS NOTED OTHERWISE.
- DO NOT SCALE FROM DRAWING.
- VEHICLE USED FOR VEHICLE PATH / TURNING CIRCLE :

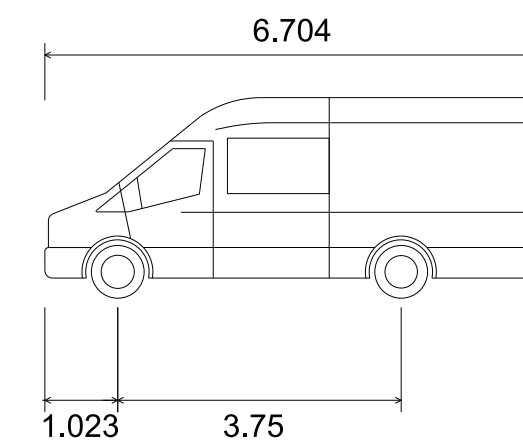

FORD TRANSIT L4 H3 (w/b 3.75m)
OVERALL LENGTH 6.704m
OVERALL WIDTH 2.059m
OVERALL BODY HEIGHT 2.778m
Min BODY CLEARANCE 0.198m
TRACK WIDTH 1.988m
LOCK TO LOCK TIME 6.00s
KERB TO KERB TURNING RADIUS 6.650m

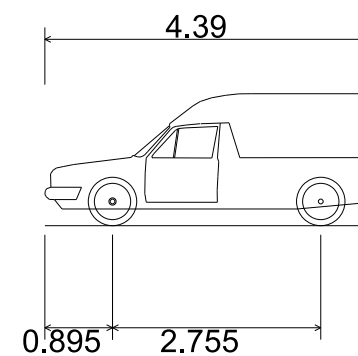

CAR DERIVED VAN
OVERALL LENGTH 4.390m
OVERALL WIDTH 1.832m
OVERALL BODY HEIGHT 1.746m
Min BODY CLEARANCE 0.221m
TRACK WIDTH 1.832m
LOCK TO LOCK TIME 4.00s
KERB TO KERB TURNING RADIUS 5.600m

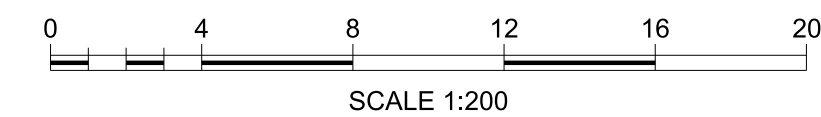

A01	18/06/21	Issued For Planning	AD	KM	KM
A02	20/01/22	ISSUED FOR PLANNING	AD	KM	KM
P04	24/01/22	FOR PLANNING PERMISSION	SA	PN	RH
B01	24/01/22	FOR PLANNING PERMISSION	SA	PN	RH
Rev	Date	Description of Revisions	Drawn	Chkd	Appr

Status
Fit for Construction Approval
S4



Authorised D.Ajiboye Signed Electronically Signed Date 24/01/22

Contractor(s)
Atkins Ltd

Asset Location
Location
Sub-Asset

Type
CAD Drawing

Role
Civil Engineer

Location Zone
LONDON EUSTON - RUGBY TRENT VALLEY JCN

Phasing
Grip Stage Withdrawn
GRIP S

Project
HS2 On-Network Works

Contract No.
158085

Contract Title
Euston Existing Assets Model

Drawing Title
**CLARKSON ROW ACCESS POINT
PLANNING APPLICATION
VEHICLE PATH
AND TURNING**

Designed	W.Dambam	Signed	Date	29/04/21
Drawn	S.Arter	Signed Electronically Signed	Date	24/01/22
Checked	P.Neat	Signed Electronically Signed	Date	24/01/22
Approved	R. Howie	Signed Electronically Signed	Date	24/01/22
Scale(s)	As Shown	ELR & Mileage To	From	-0.0066
Alternative Reference	LEC1	83.0495		

Drawing Number
HS2_158085-16610-LEC1-ZN18-DDR-C-510103
Sheet
1 of 1
Revision
B01