



PLAN
SCALE 1:100

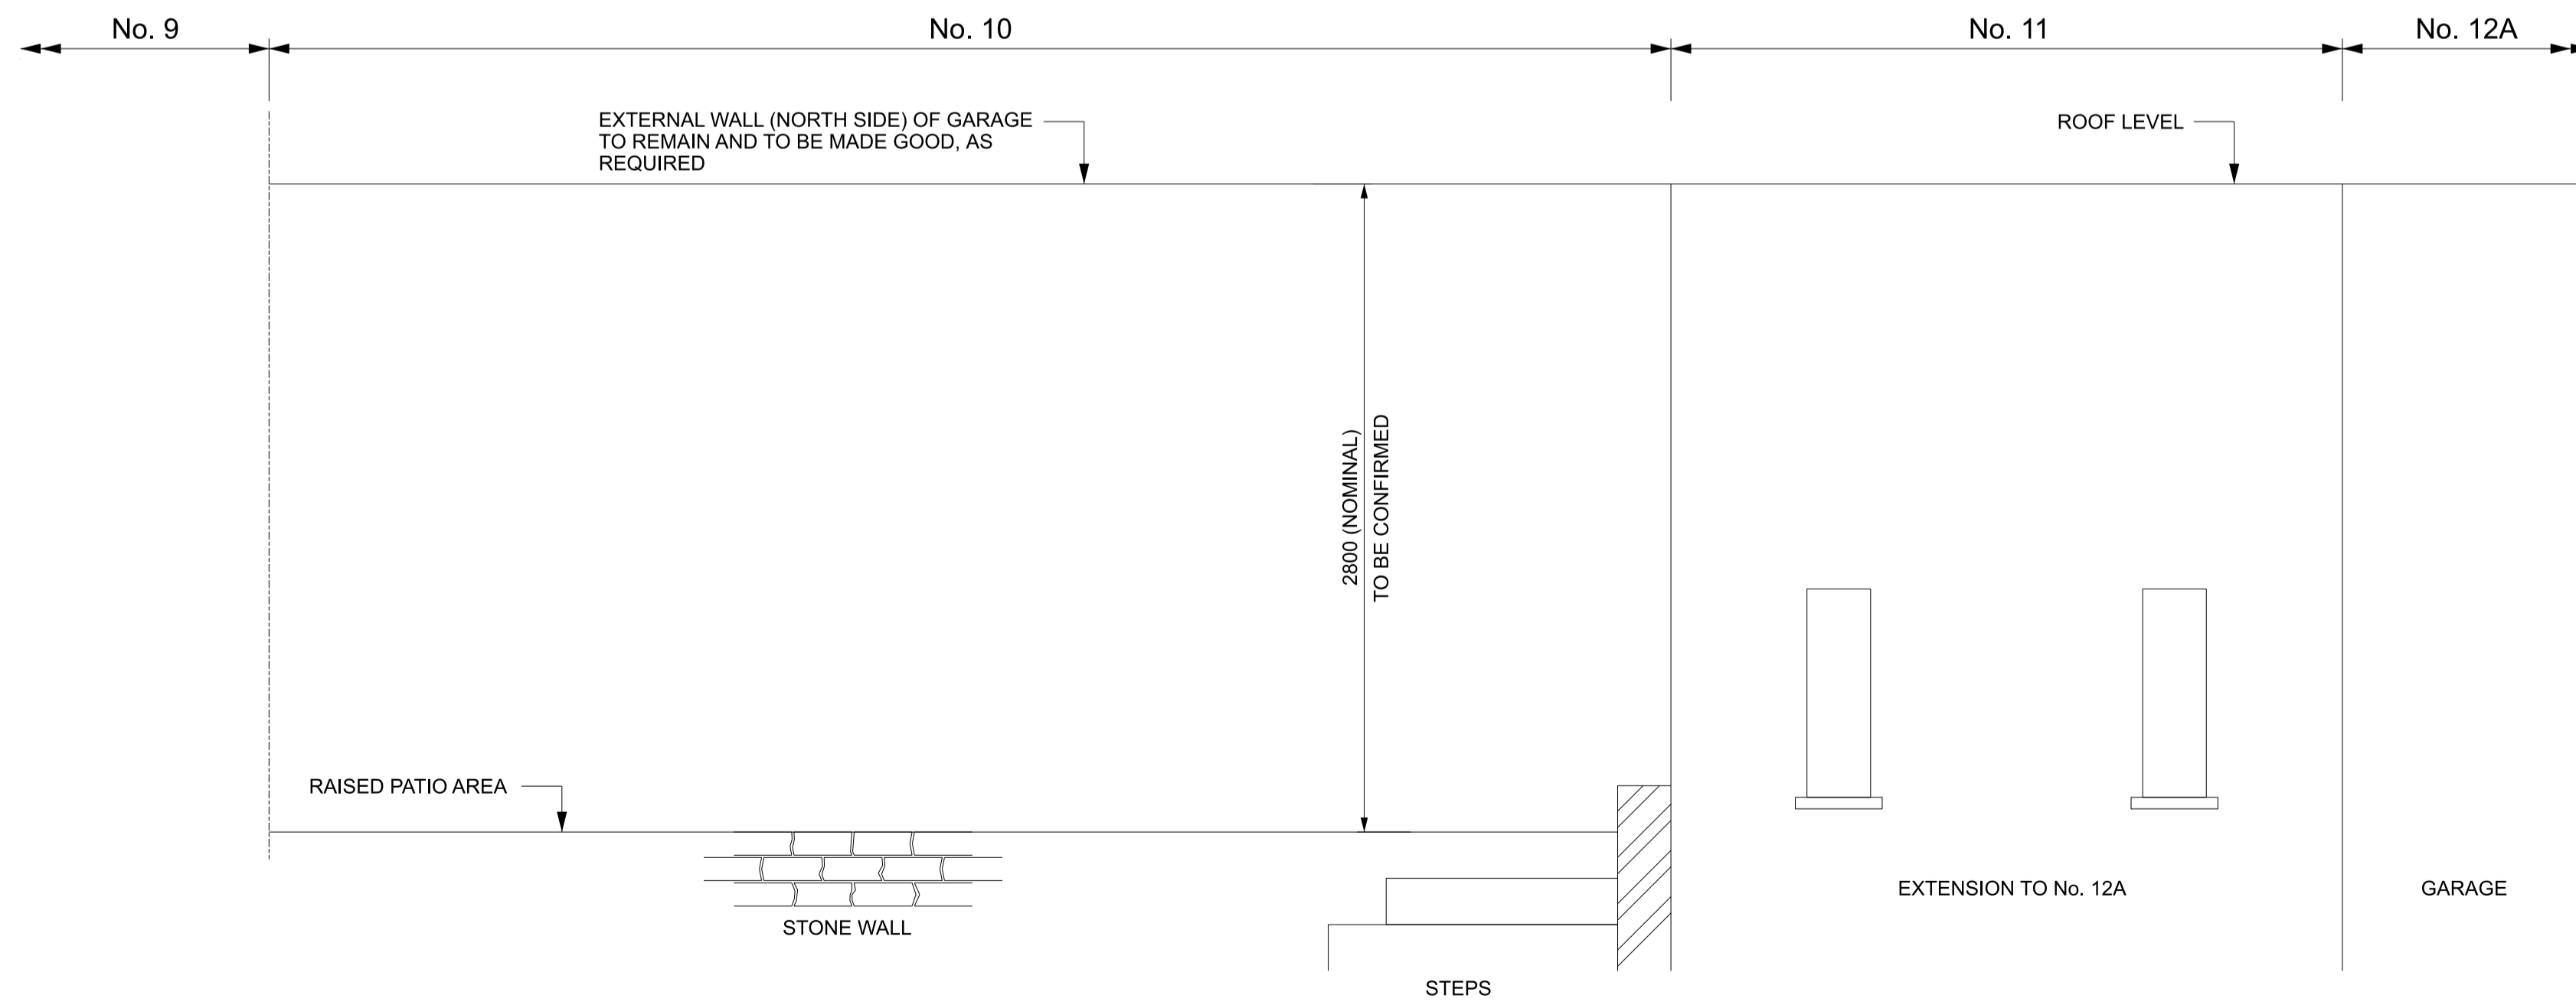

VIEW X
SCALE 1:25

- Legend/Notes
- ALL DIMENSIONS ARE IN MILLIMETRES UNLESS NOTED OTHERWISE.
 - DO NOT SCALE FROM DRAWING.
 - ALL LEVELS ARE IN METRES AND ARE ABOVE ORDNANCE DATUM.
 - DETAILS SHOWN BASED ON REIGATE ARCHITECTS DRAWINGS:
12A MORNINGTON CRESCENT NW1 7RH
1651-01 REV. P01 LOCATION AND BLOCK PLANS
1651-02 REV. P01 SURVEY PLAN (1)
1651-07 REV. P01 AS PROPOSED PLAN (2)
1651-08 REV. P01 AS PROPOSED ELEVATIONS (1)
1651-09 REV. P01 AS PROPOSED SECTIONS

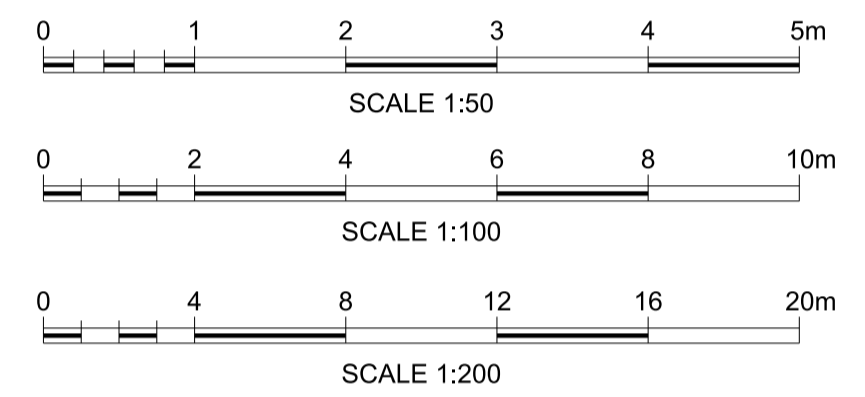

Rev	Date	Description of Revisions	Drawn	Chkd	Appr
P01	24/01/22	First Issue	SA	PN	RH
B01	25/01/22	Issue Withdrawn	SA	PN	RH
P02	25/01/22	FOR PLANNING PERMISSION	SA	PN	RH
B02	25/01/22	FOR PLANNING PERMISSION	SA	PN	RH

Status: **Fit for Construction Approval** Suitability: **S4**



Authorised: D.Ajiboye Signed: Electronically Signed Date: 25/01/22

Contractor(s): **Atkins Ltd**

Asset Location: Location Sub-Asset

Type: CAD Drawing Sub-Type: General Arrangement
Role: Civil Engineer Sub-Role: General

Location Zone: LONDON EUSTON - RUGBY TRENT VALLEY JCN

Phasing: Project Stage: GRIP 5 Withdrawn

Project: **HS2 On-Network Works**

Contract No.: **158085**

Contract Title: **Euston Existing Assets Model**

Drawing Title: **CLARKSON ROW ACCESS POINT PLANNING APPLICATION PROPOSED DEMOLITION WORKS**

Designed	P. Neelson	Signed	Electronically Signed	Date	13/01/22
Drawn	S.Arter	Signed	Electronically Signed	Date	25/01/22
Checked	P.Neat	Signed	Electronically Signed	Date	24/01/22
Approved	R.Howie	Signed	Electronically Signed	Date	24/01/22

Scale(s): **As Shown** ELR & Mileage: LEC1 83.0495 To: From: -0.0066

Alternative Reference: Sheet: **1 of 1**

Drawing Number: **HS2_158085-16610-LEC1-ZN18-DDR-C-550006** Revision: **B02**