




EXISTING SECTION & ELEVATION
1 : 25

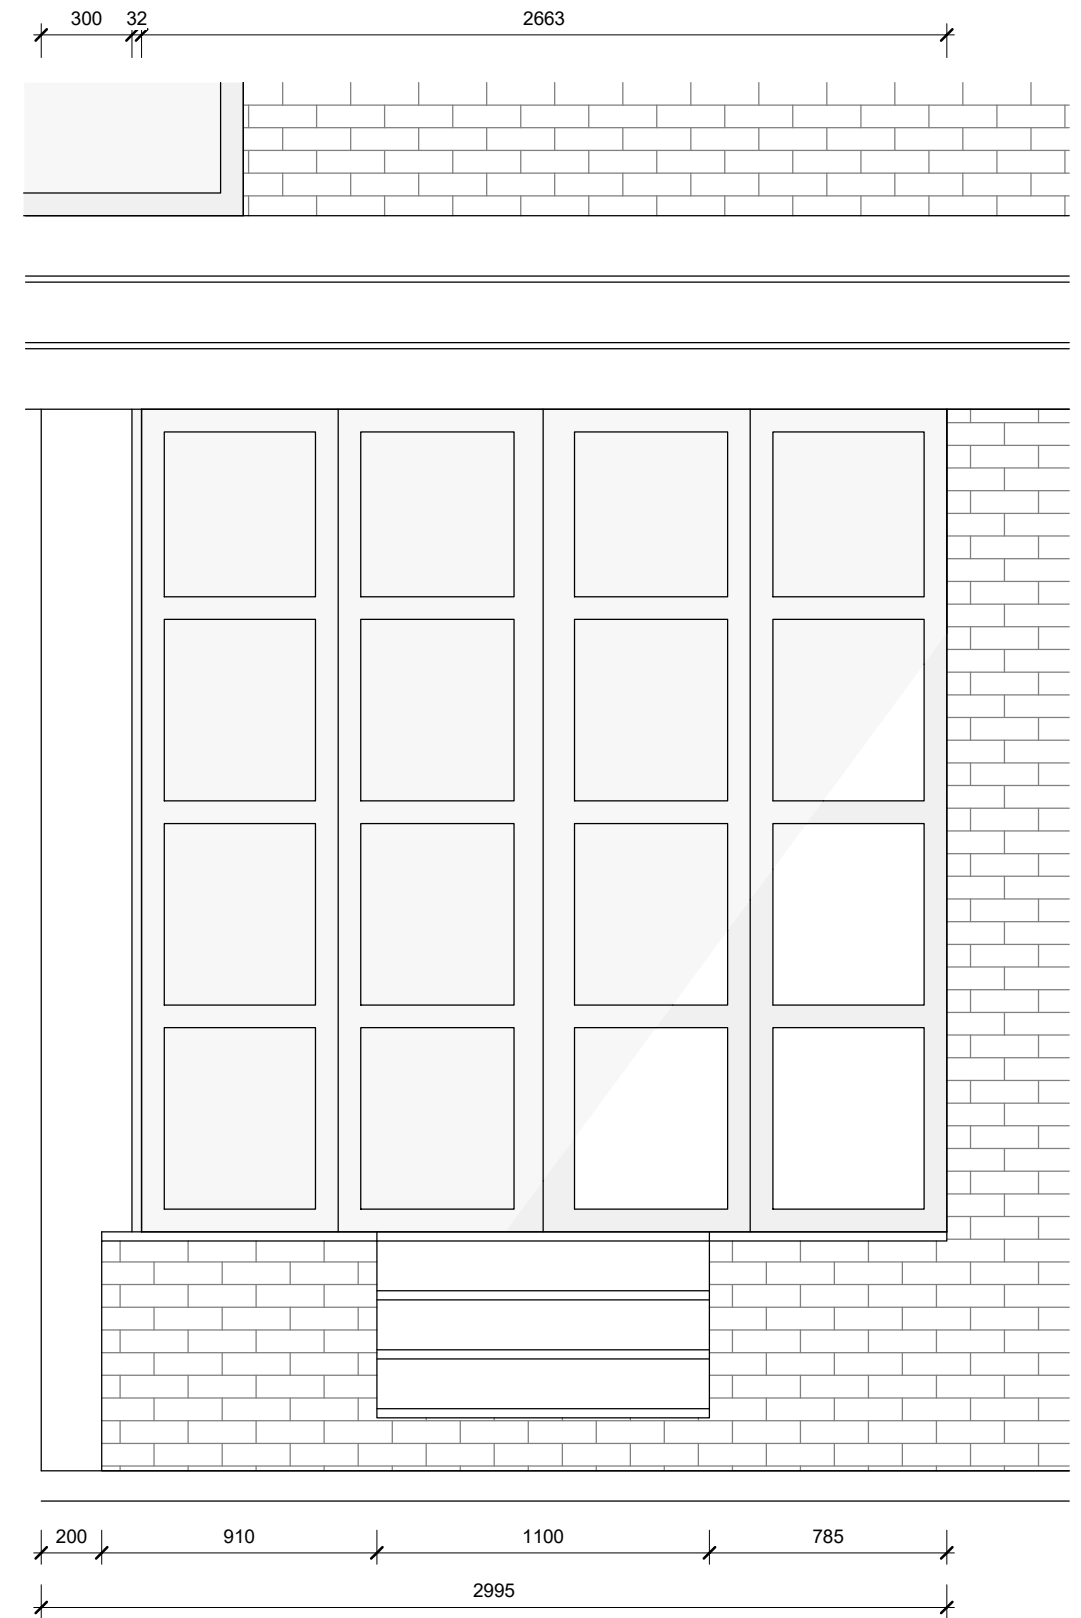


Rev	Date	Details	Drawn	Checked
Issued for:				
PLANNING				
Project/Client: K&I KITCHENS SIGNAGE			Project No: 304	
			Dwg No: 20-100	
			Rev:	
Drawing:			Scale: 1 : 25 @A3	
EXISTING SECTION & ELEVATION			Drawn By: Date: DE 07/06/22	
			Checked By: Date: JR 07/06/22	



contractors must work only to figured dimensions which are to be checked on site, any discrepancies are to be reported to the architect before proceeding. all rights described in chapter iv of the copyright, designs and patents act 1988 have been generally asserted. information contained within this drawing is the sole copyright of Rixon Architecture and should not be reproduced or imparted to a third party without written permission.

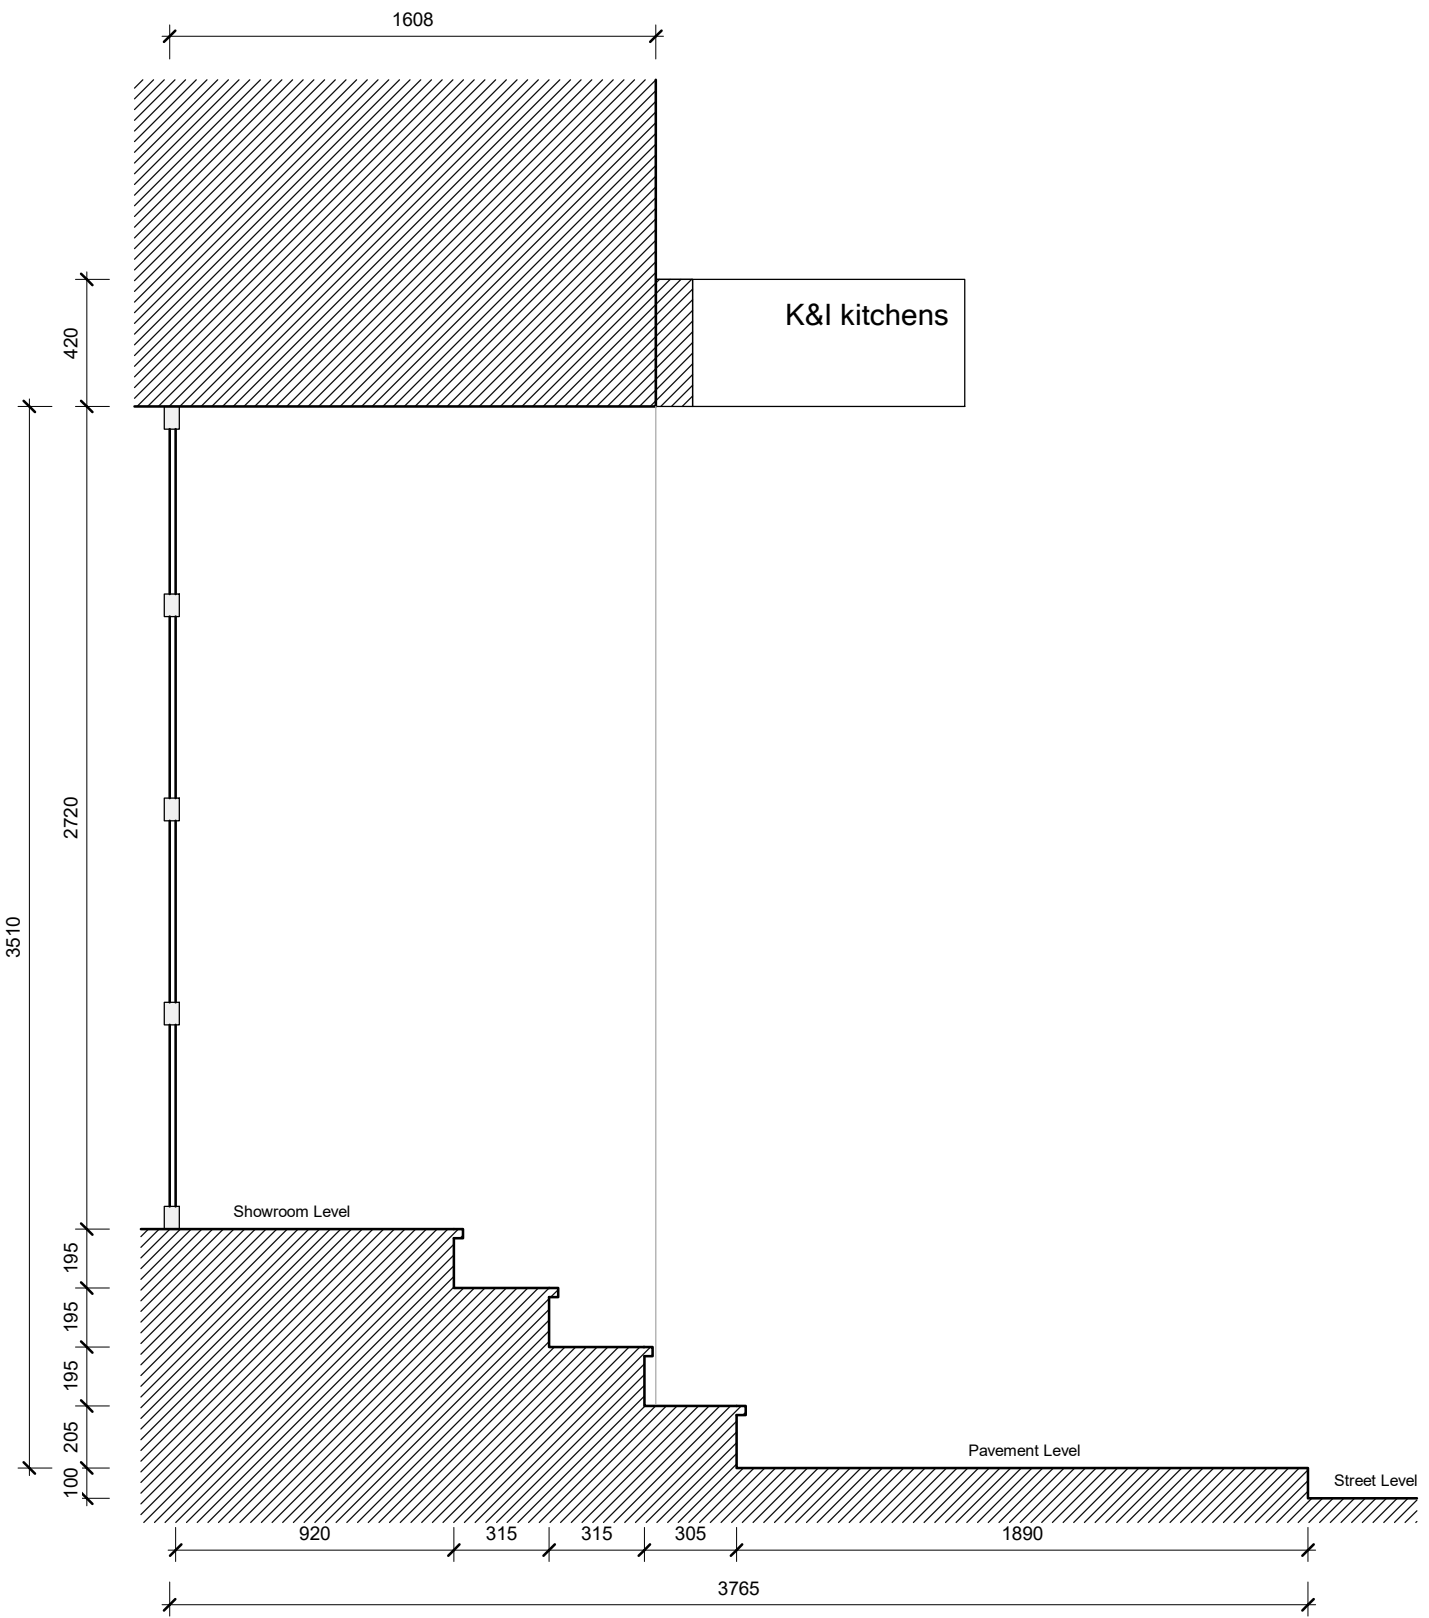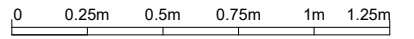

PROPOSED SECTION & ELEVATION
1 : 25

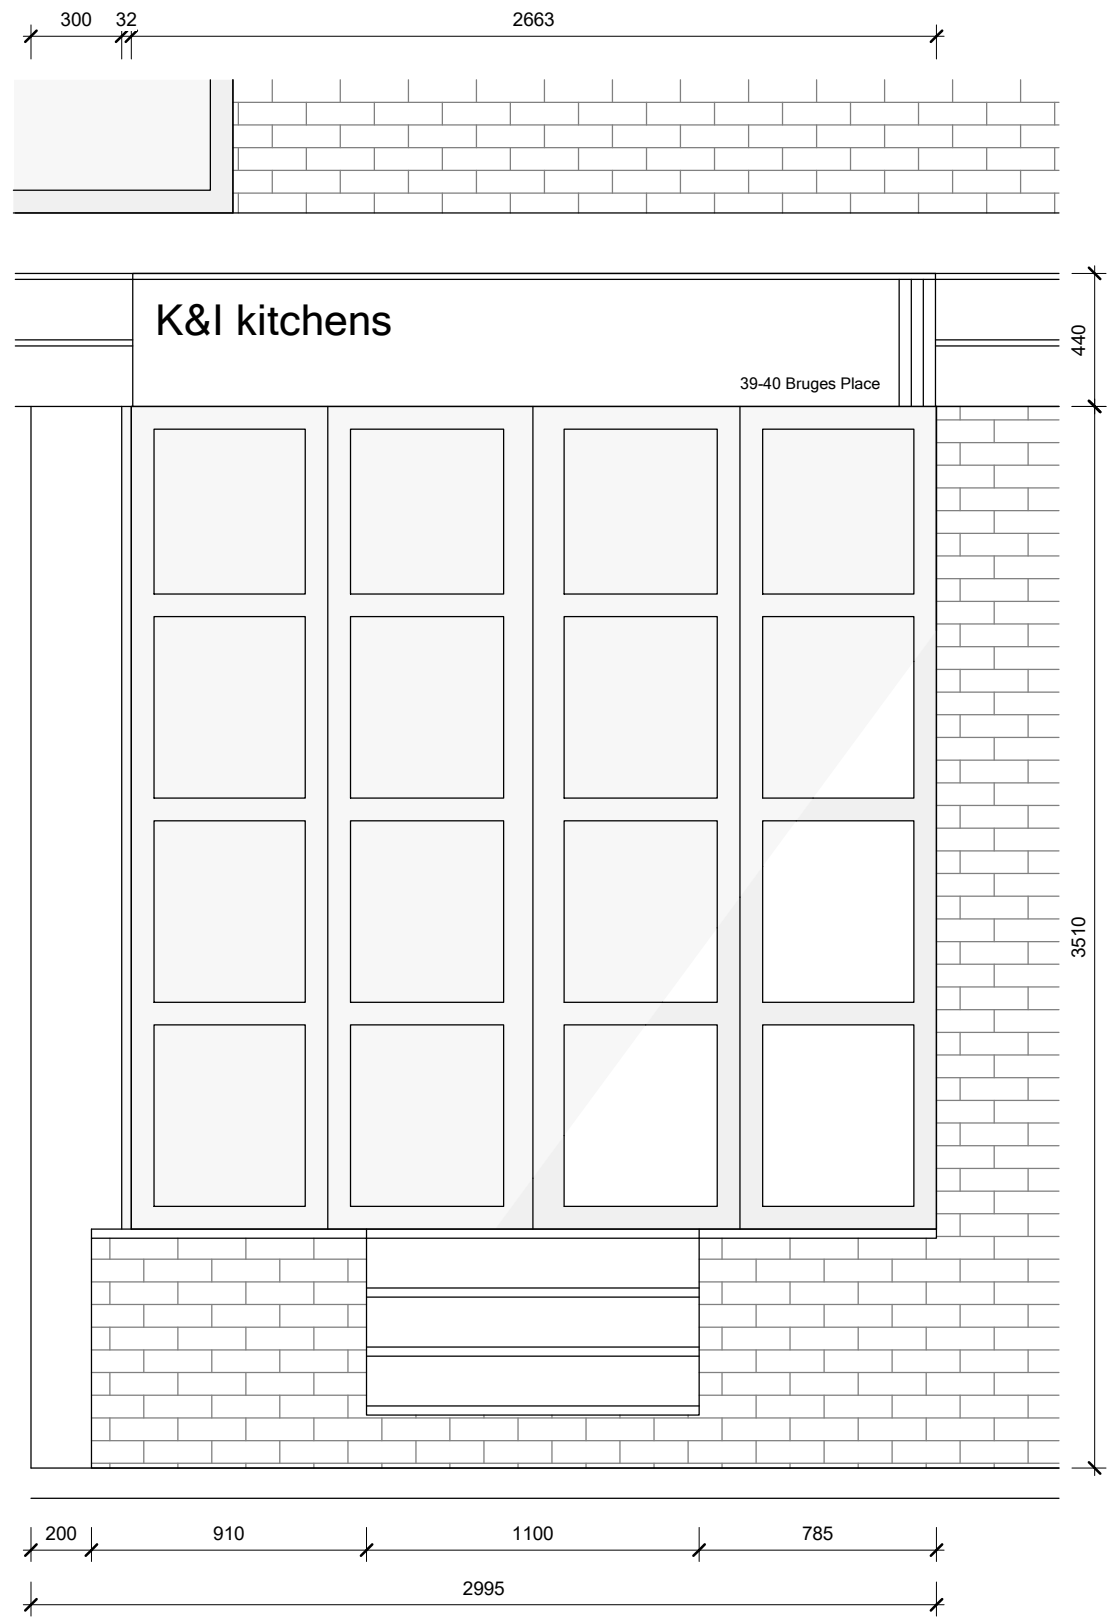

Rev	Date	Details	Drawn	Checked
Issued for:				
PLANNING				
Project/Client:		Project No:		
K&I KITCHENS		304		
SIGNAGE		Dwg No:		
		40-100		
		Rev:		
Drawing:		Scale:		
PROPOSED SECTION & ELEVATION		1 : 25 @A3		
Drawn By:		Date:		
DE		07/06/22		
Checked By:		Date:		
JR		07/06/22		

