





Datum: 89.00m.
Elevation 1.

FRONT ELEVATION (EAST)

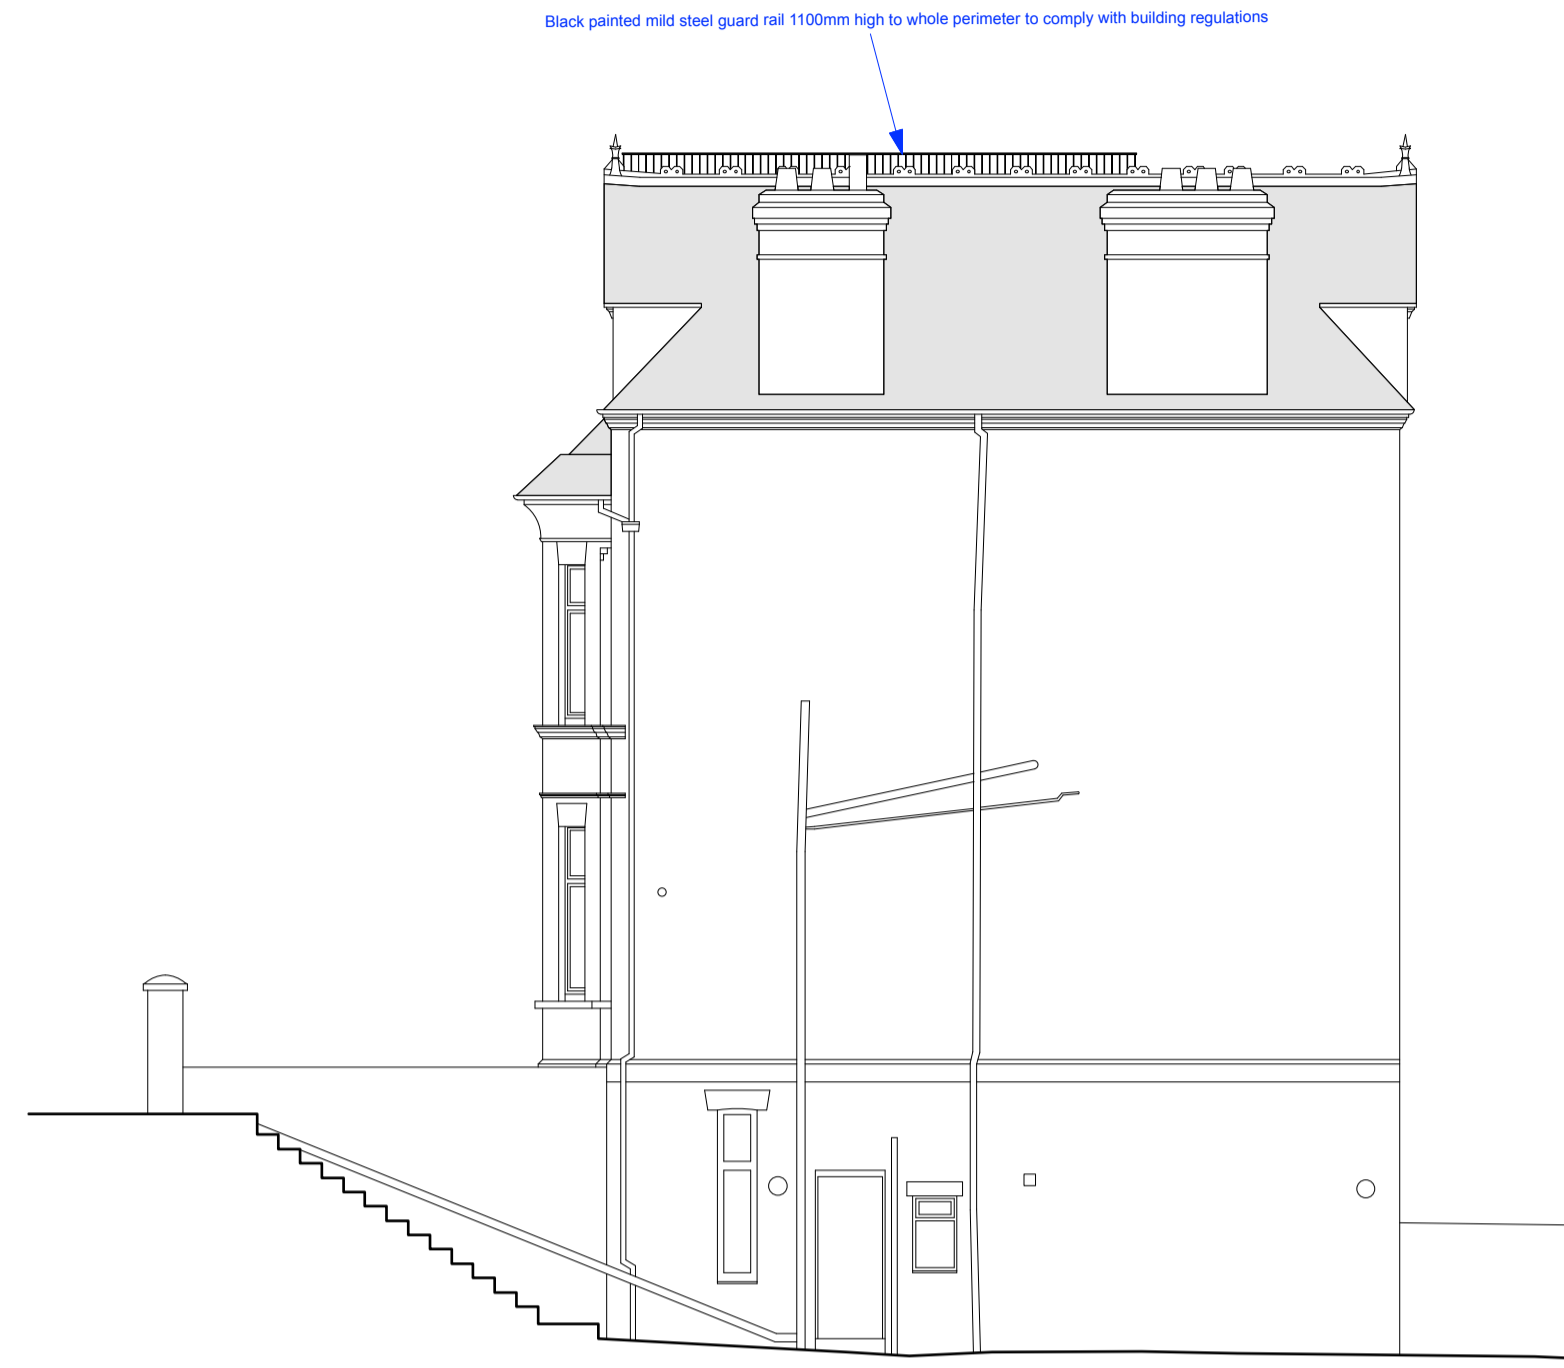


Datum: 89.00m.
Elevation 2.

SIDE ELEVATION (SOUTH)

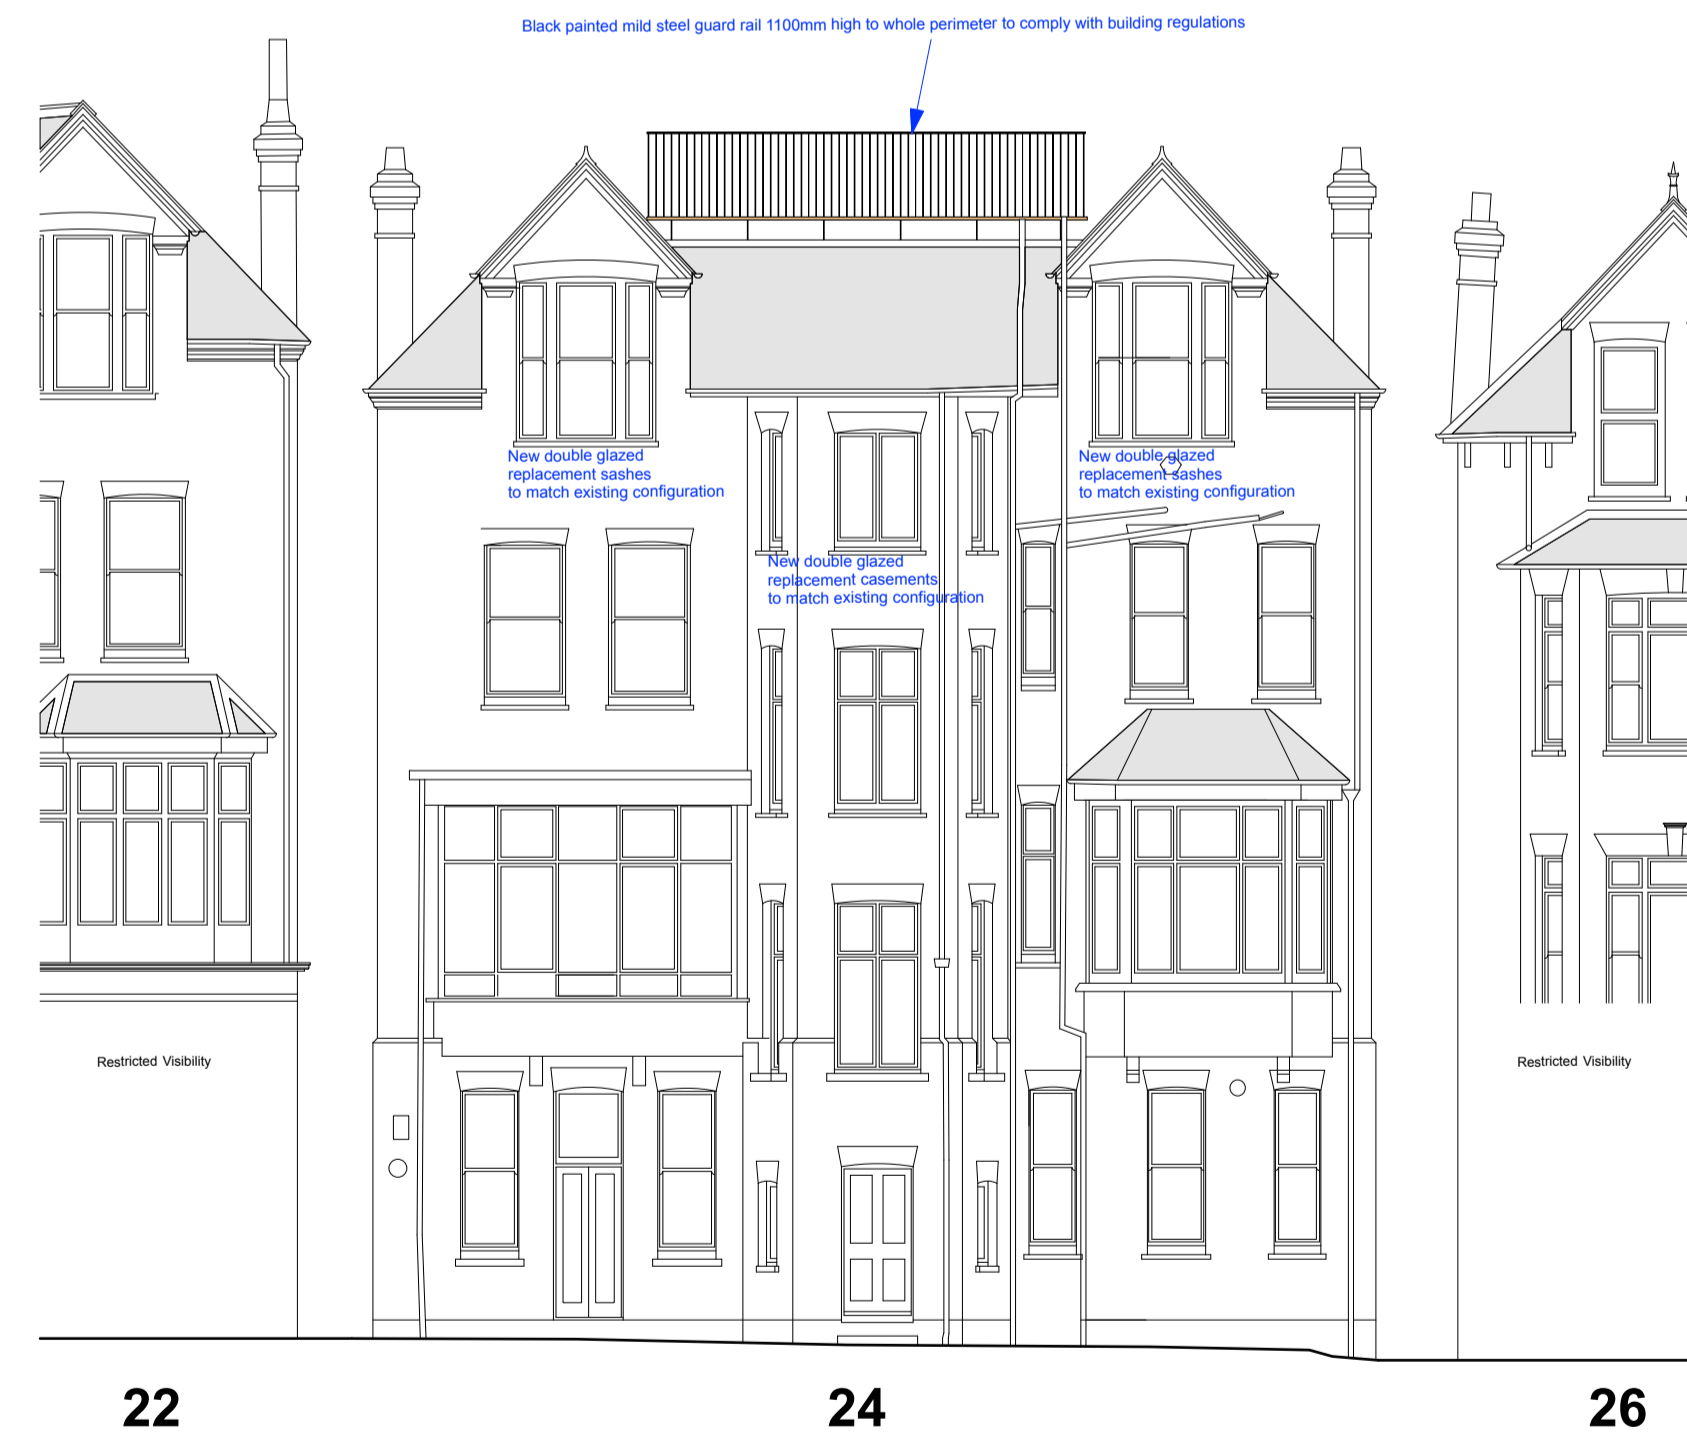

Datum: 89.00m.
Elevation 3.

REAR ELEVATION (WEST)

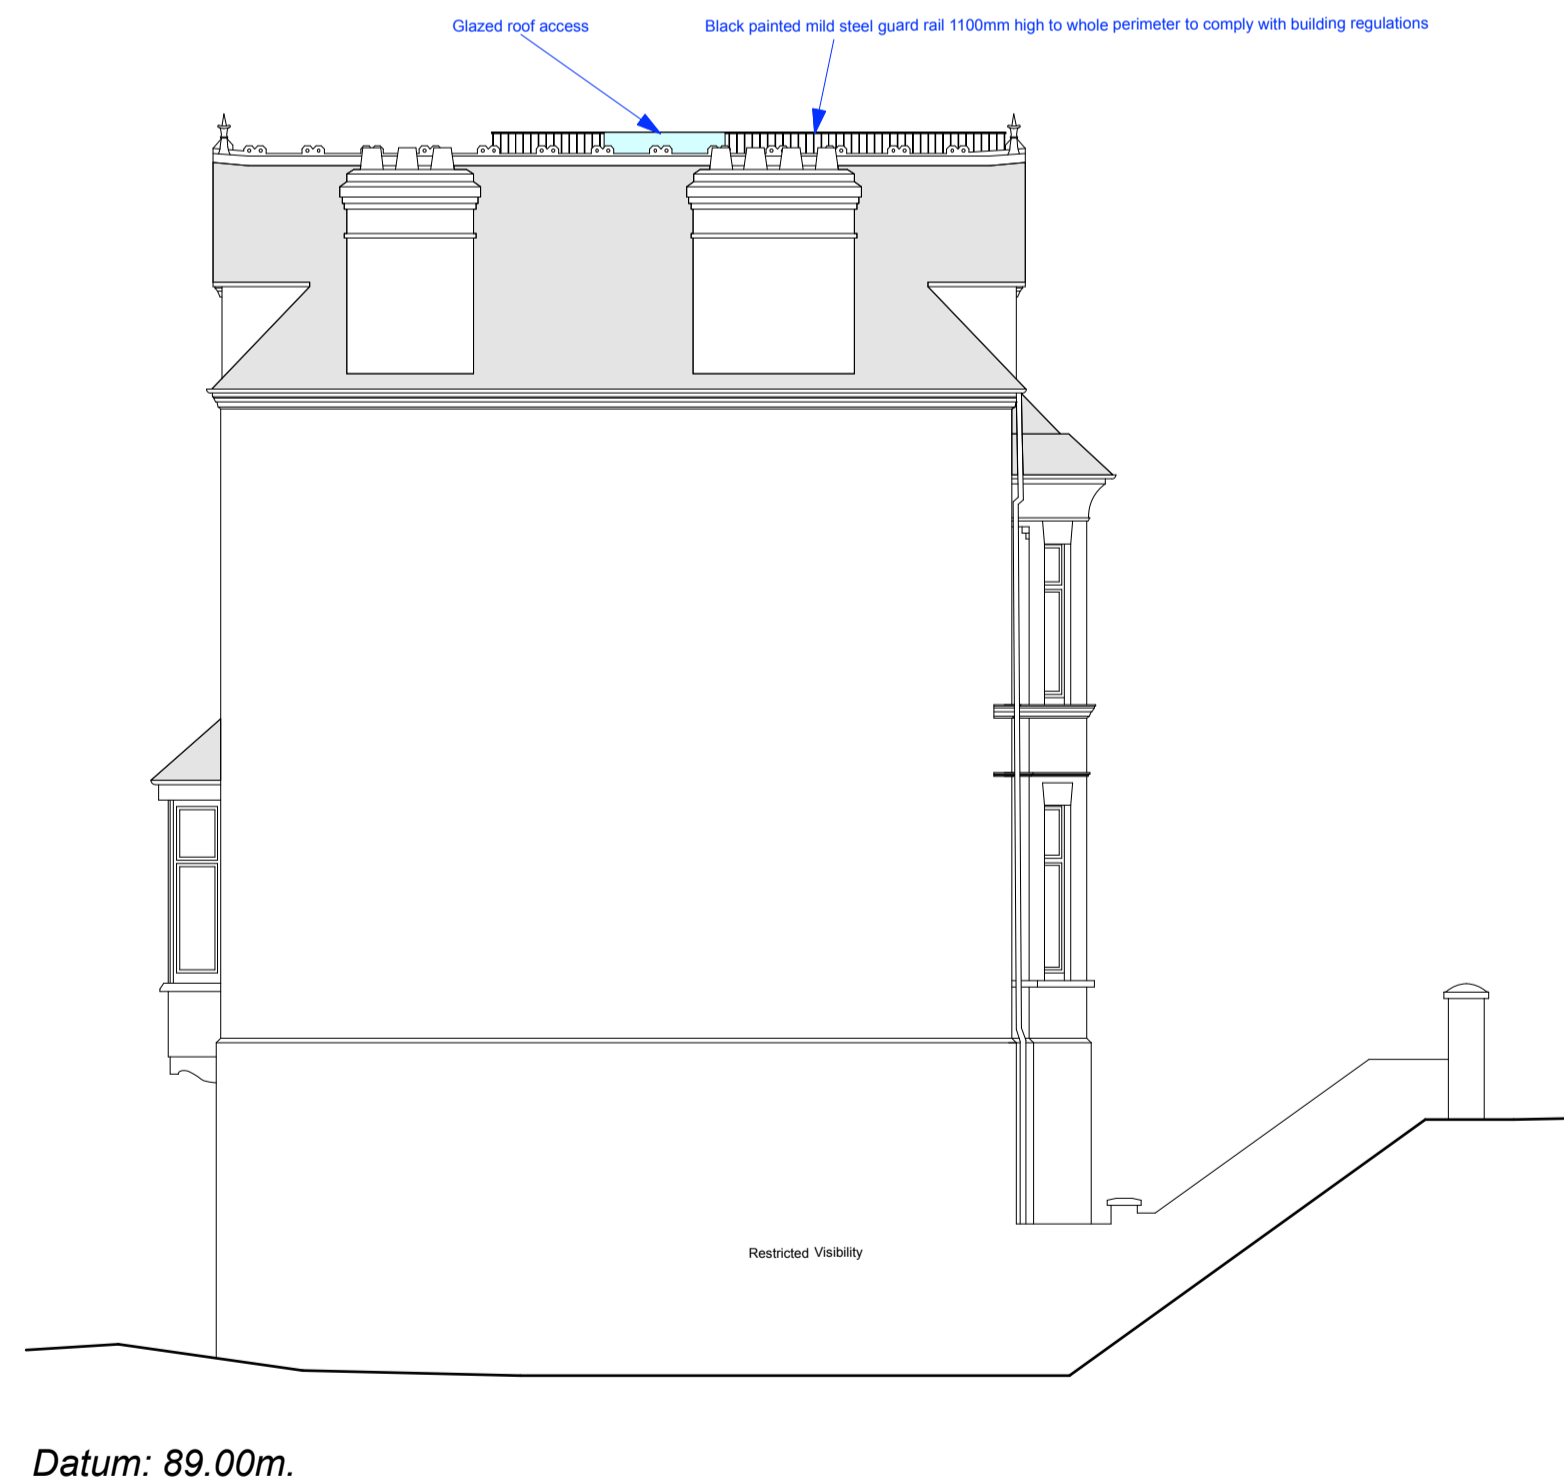

Datum: 89.00m.
Elevation 4.

SIDE ELEVATION (NORTH)



Sign off	Issued dates	Survey carried out by 	A	21.06.22	NEW WINDOW NOTES CONFIRMING FENESTRATION	Legal notes The contractor is to verify all dimensions and conditions on site. This drawing is the property of Hodgkinson Design and they reserve the copyright. It is issued on the understanding that it will not be copied, reproduced or disclosed in whole or in part to any unauthorised party without written permission from Hodgkinson Design.	Client: COPPOLA DI CANZANO		Drg: PROPOSED ELEVATIONS		HODGKINSON DESIGN ARCHITECTURE INTERIOR DESIGN CORPORATE IDENTITY 29 Alexander Street London W2 5NJ T 020 7221 7557 F 020 7221 6336 E info@hodgkinson-design.co.uk www.hodgkinson-design.co.uk
							Project: FLAT 4, 24 CHESTERFORD GDNS LONDON, NW3 7DE		Status: PLANNING		