



PROPOSED SECTION A-A

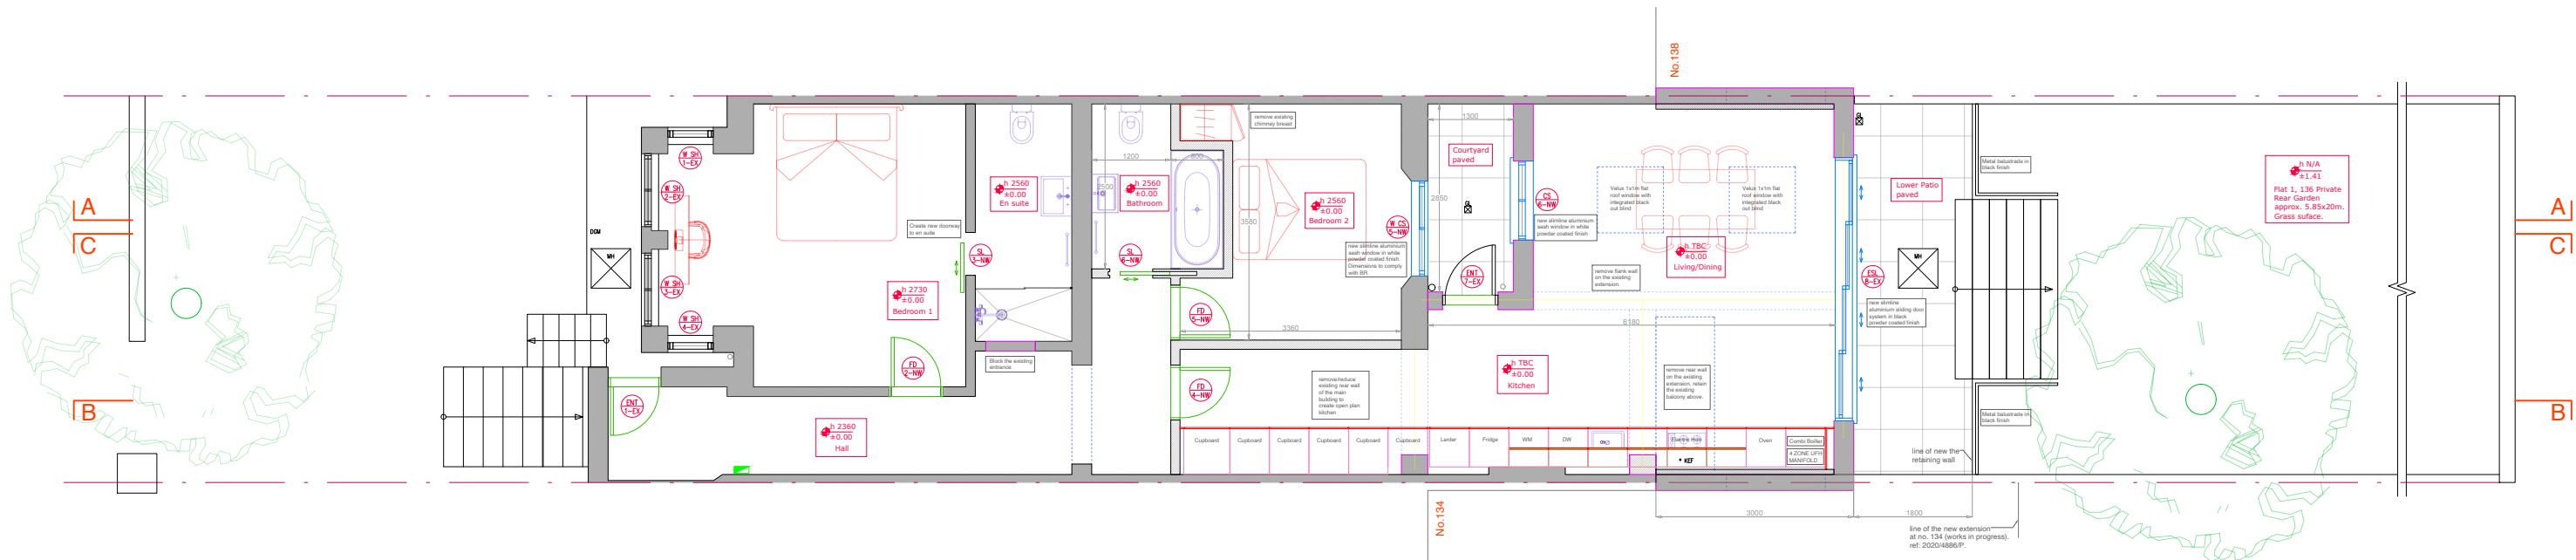

PROPOSED PLAN

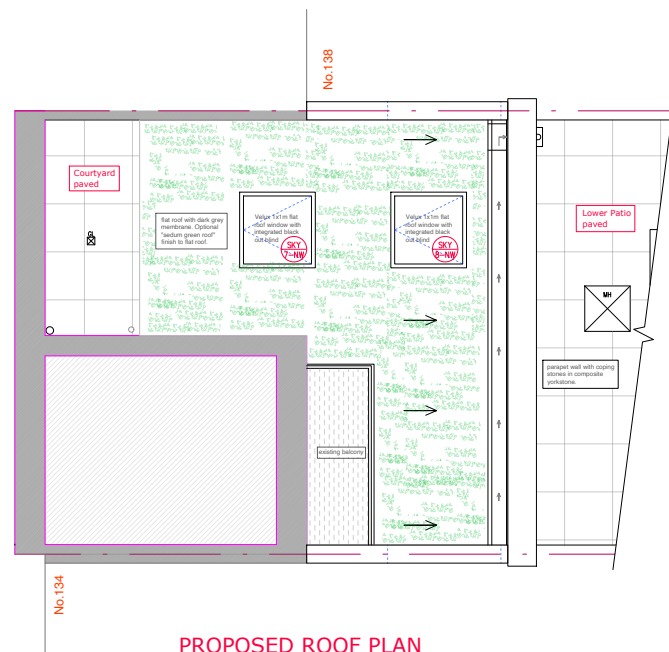

PROPOSED ROOF PLAN

NOTES:
*The drawing and all information on the drawing is the sole copyright of K&B Limited and is not to be reproduced without consent.
*Do not scale from this drawing
*The contractor is responsible for checking all dimensions, tolerances and references. Any discrepancies must be reported prior to construction.
*All setting out is to be confirmed on site prior to construction



CLIENT	Ms Afsaneh Knight & Mr Rupert Cocks	DSGN:	KB	CHCD:	KB	K & B Limited Design, Planning, Project Management 8 Parkway, London SW9HF mobile: 07930697131 email: bela562@btinternet.com
PROJECT	Flat 1, 136 Fellows Road NW3 3JH	DWN NO:	5	REV	2	
TITLE	Proposed Floor & Roof Plan and Section A-A	SCALE:	1:100@A3	DATE	3.05.22	
		STAGE	Planning			