


DRAWING NOTES:

TARGA SPECIFICATIONS

- W9.550 x P3.452m
- MEMBRANE - STRIPED
- WATER DRAINAGE EYELETS 194mm FROM END CAP.
- 1 No. JOINING GUTTER (SUPPLIED WITH TARGA)
- RAFTERS TO BE **NO LESS THAN 40mm WIDE**
- LEG PROFILE 150 X 150 MINIMUM

SCALE BAR 1:100

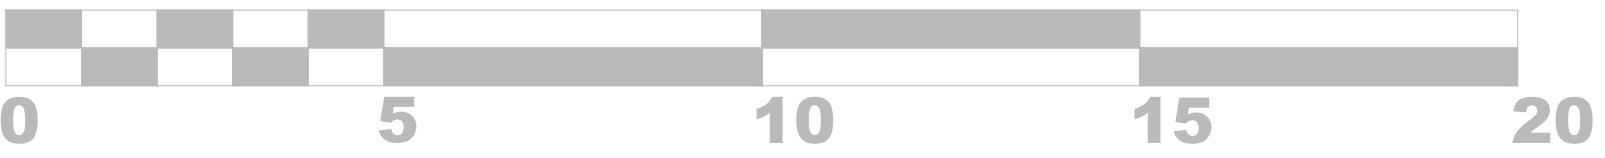

Description	Date	
RTSAN		
ricci@rt-san.com 07753 231265		
Site Address: THE ENGINEER 65 GLOUCESTER AVENUE LONDON NW1 8JD		
Drawing Title: EXTERNAL DETAILS		
Client Name: M&B		
Project	Scale	Date
DT168	1:100@A3	24.01.22
Revision	Drawing No.	Drawn By
A	09	RFT