


SCALE BAR 1:200

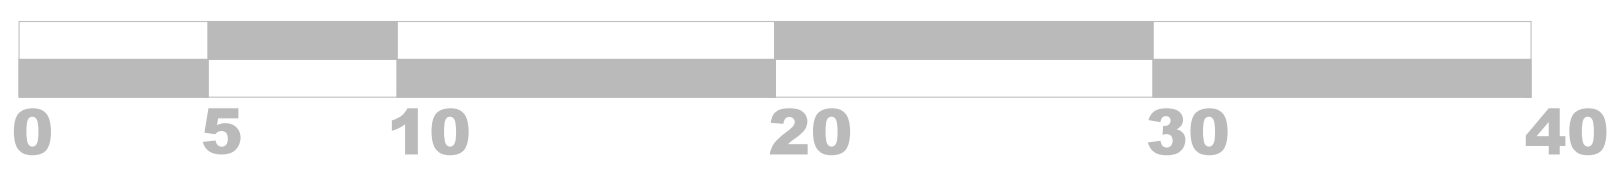

Proposed Location Plan
1:200
OS 100047474

Description	Date	
ricci@rt-san.com 07753 231265		
Site Address:	THE ENGINEER 65 GLOUCESTER AVENUE LONDON NW1 8JD	
Drawing Title:	PROPOSED LOCATION PLAN	
Client Name:	M&B	
Project	Scale	Date
DT168	1:100@A1	24.01.22
Revision	Drawing No.	Drawn By
B	8	RFT