





- GENERAL NOTES:
- 1) DO NOT SCALE TAKE FIGURED DIMENSIONS ONLY.
 - 2) ALL DIMENSIONS TO BE CHECKED ON SITE BEFORE ORDERING & CONSTRUCTING.

TYPICAL BRG & LEB METER BOXES

B4C MKII BUILT IN METER BOX DIMENSIONS

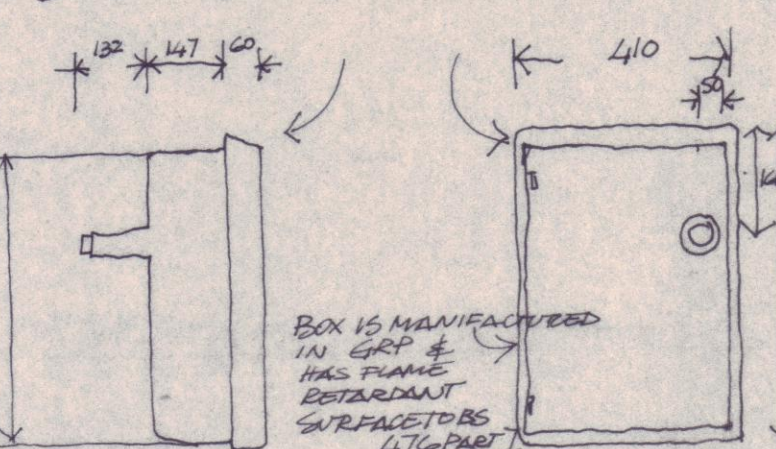


NOTE: LEB MKII BUILT IN METER BOX IS SIMILAR TO B4C METER ONLY 235mm WIDE

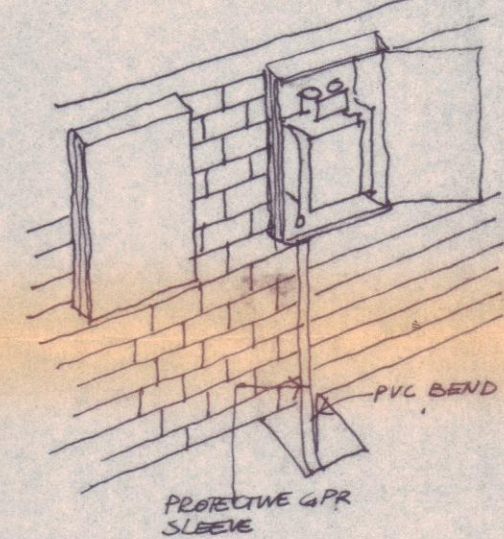

NOT TO SCALE

TYPICAL BIN STORE DETAIL

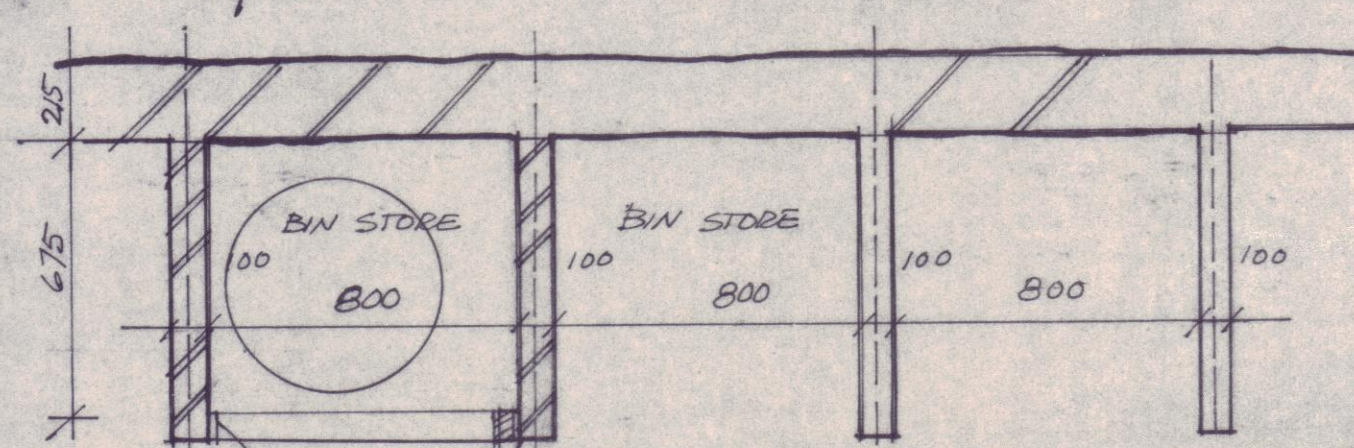

PLAN 1:20


2

SECTION 1:10


REIN. CONC. SLAB LAID TO FALL THICKEN EDGES AS SHOWN BEHIND & HARDENED SURFACE

PRECAST CONCRETE ROOF WITH COLOURED CONCRETE & EXPOSED AGGREGATE AT EXPOSED FACES

WALL FOOTING

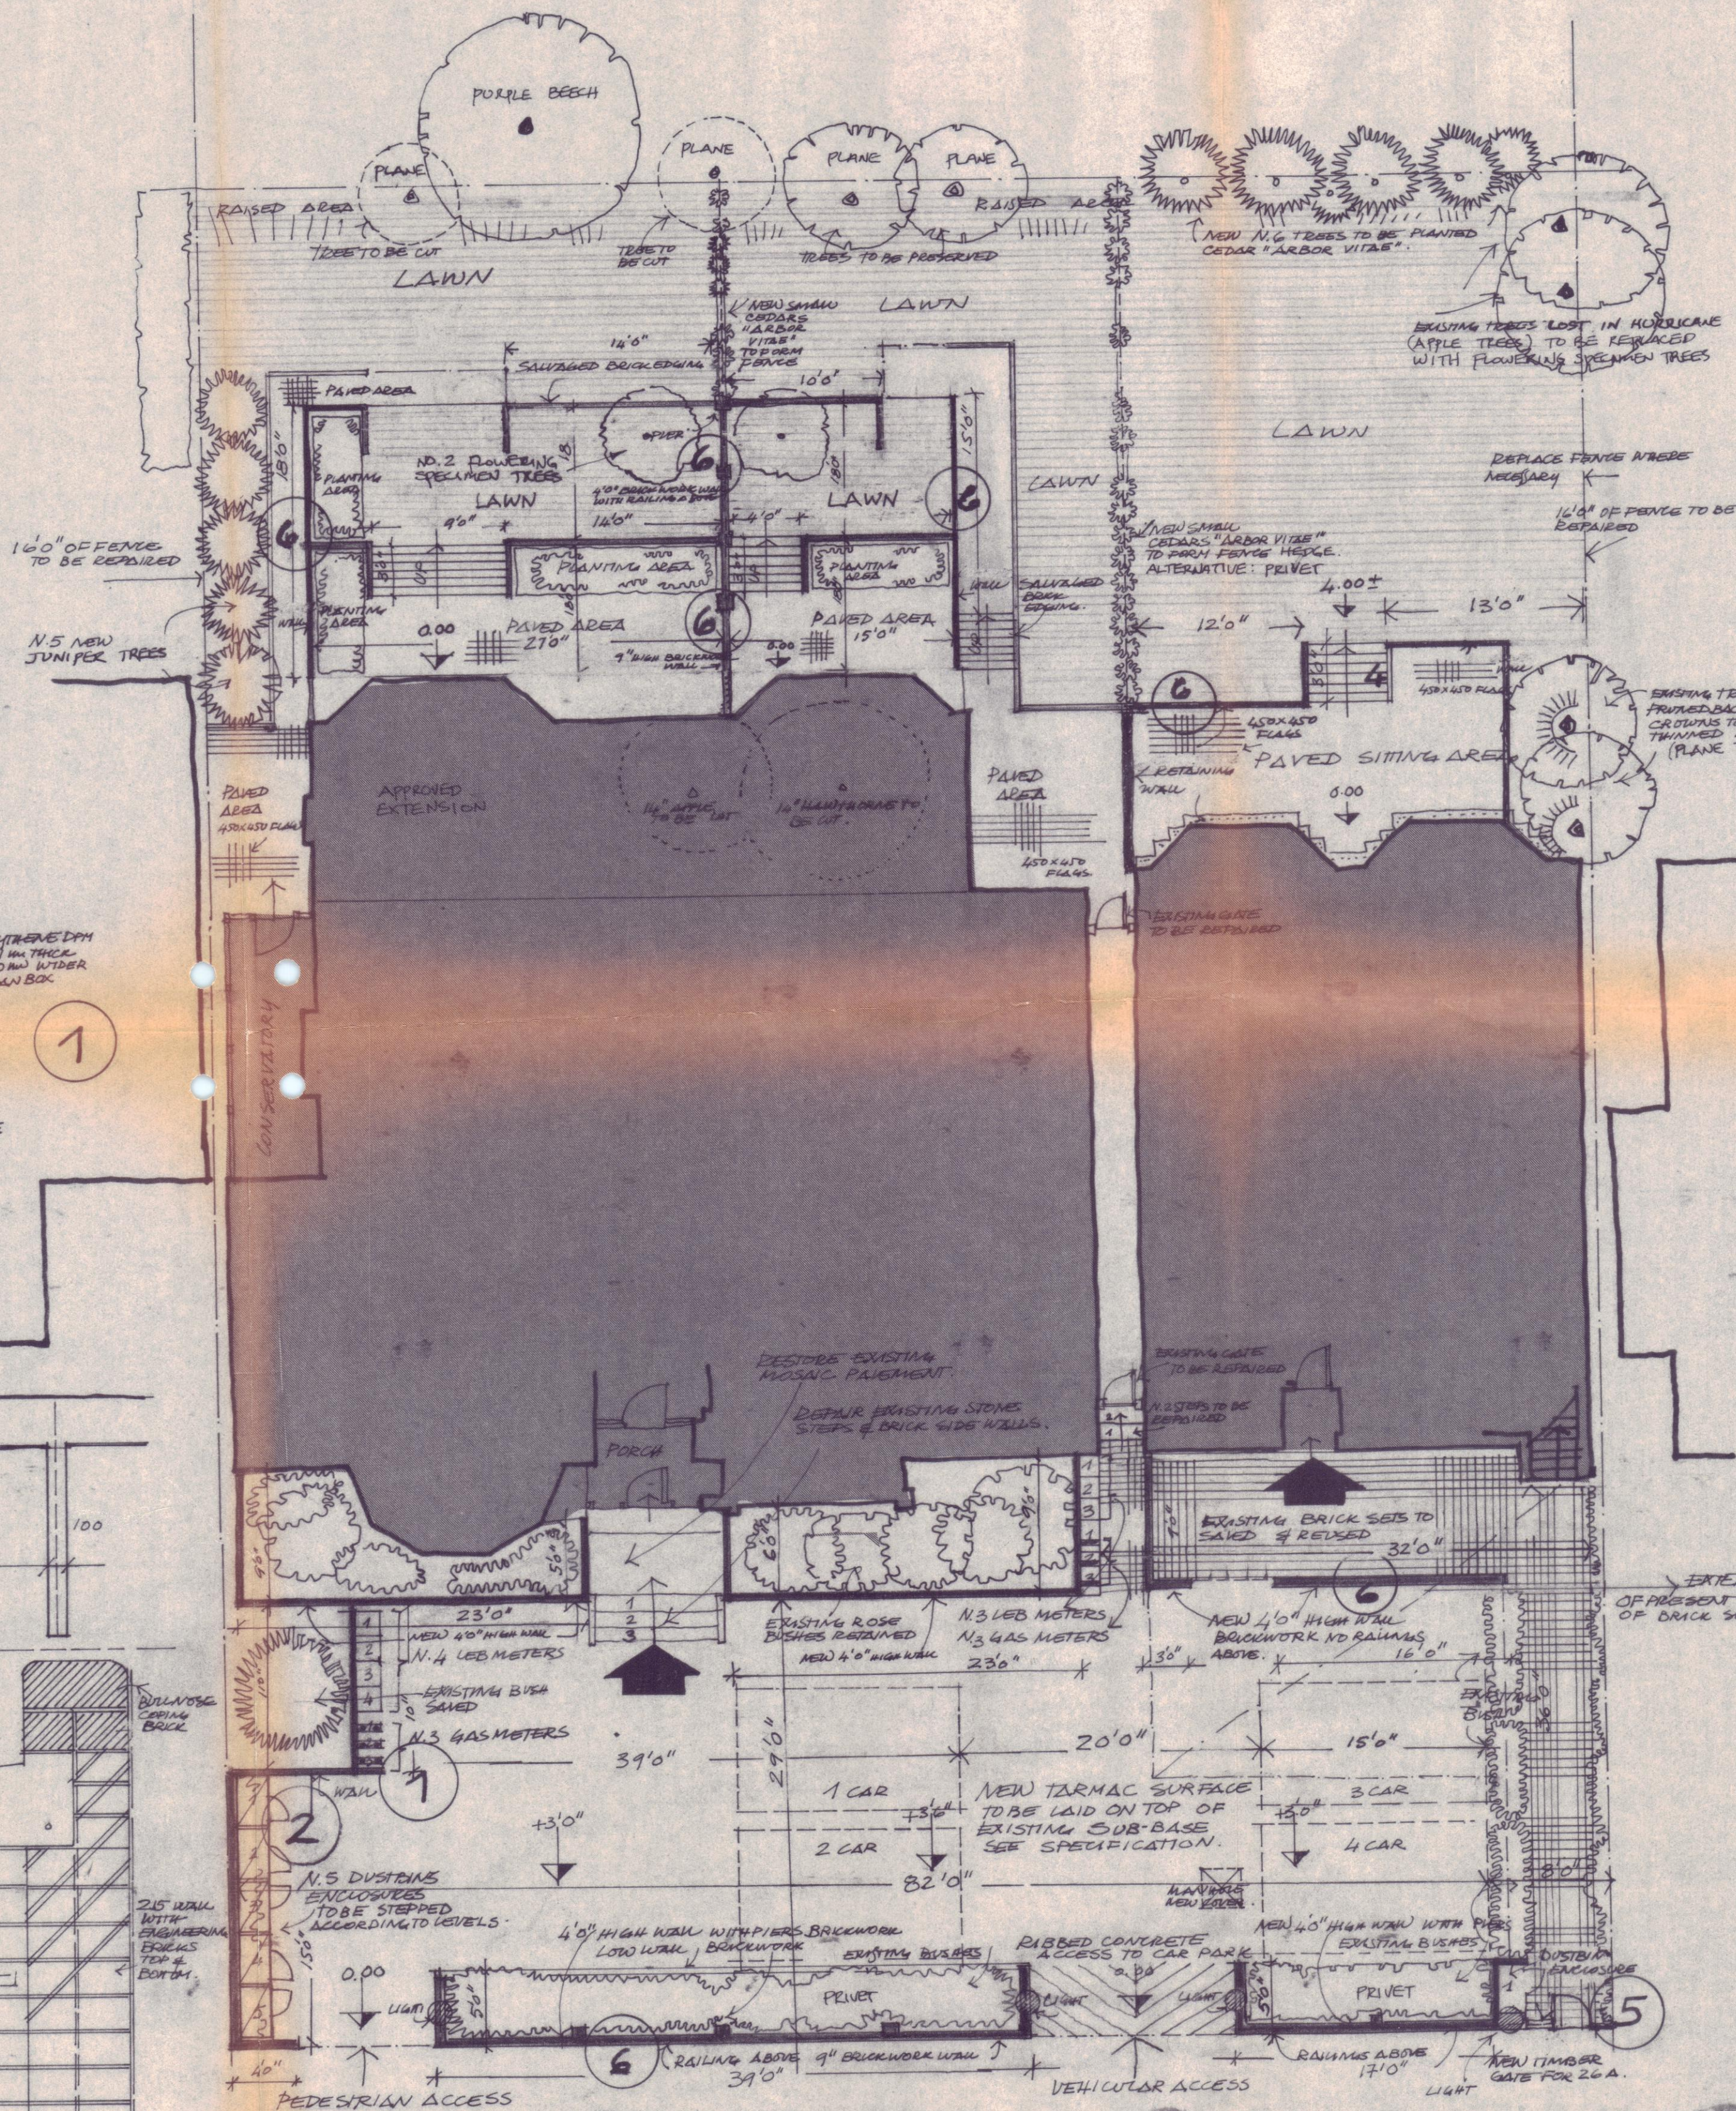


TYPICAL CONCRETE WALL & PRECAST CONCRETE STEPS

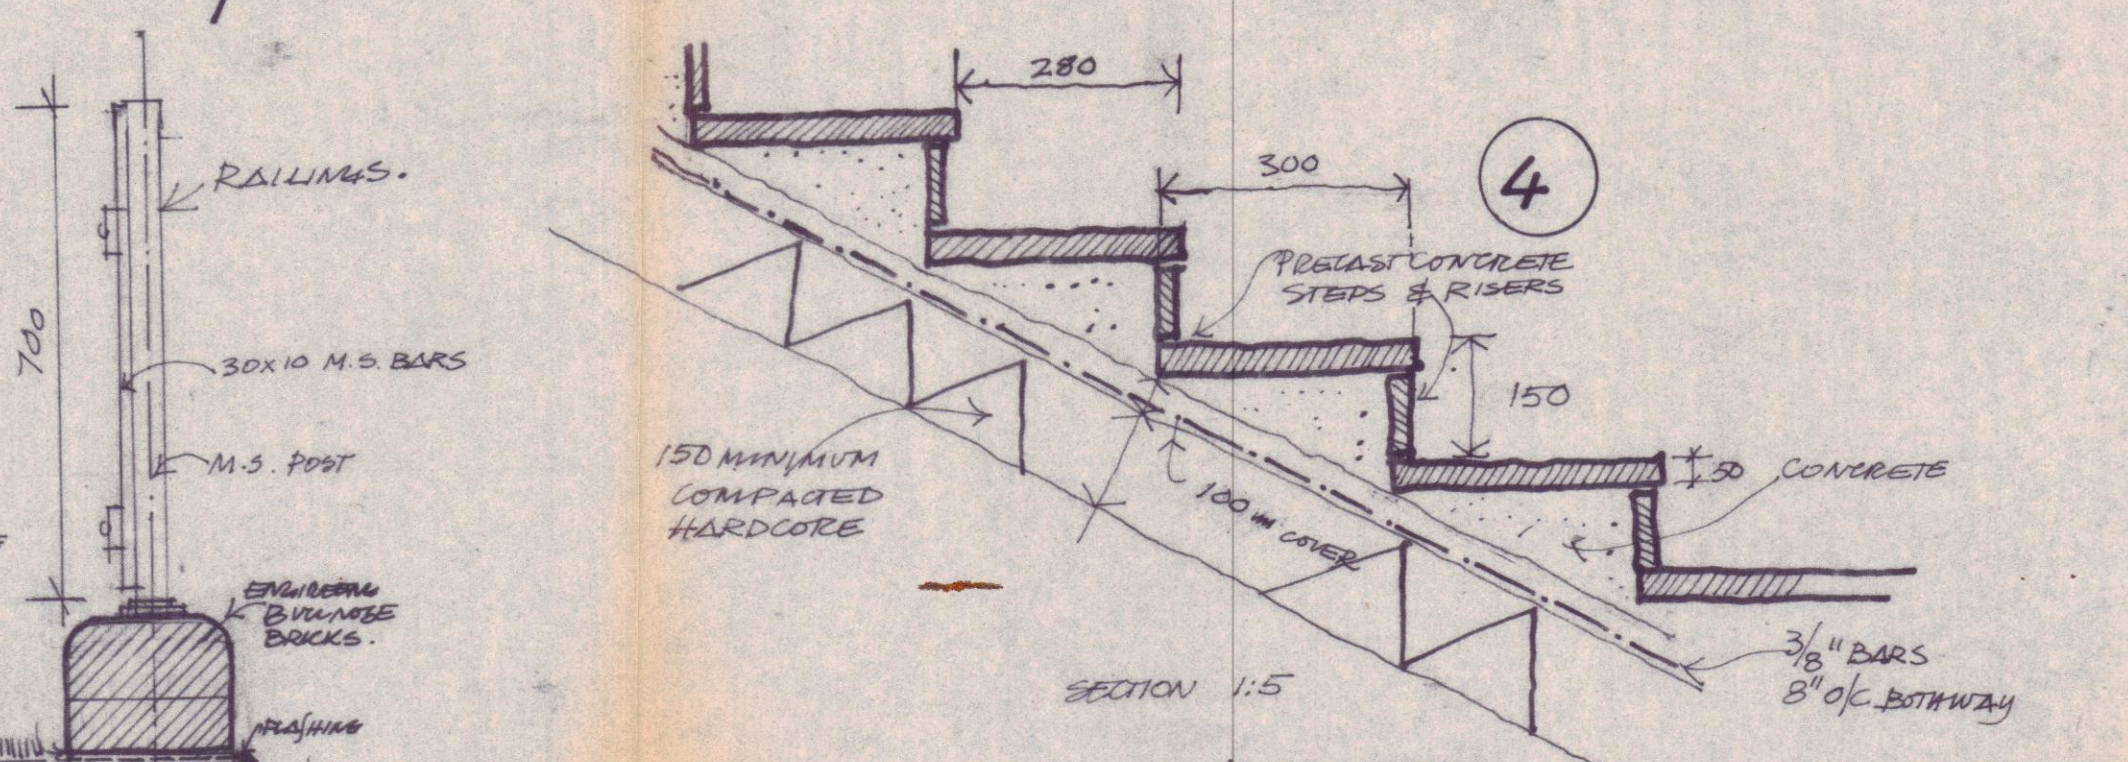

3

TYPICAL 4'0" (1200) HIGH BRICK WALL WITH RAILINGS ABOVE

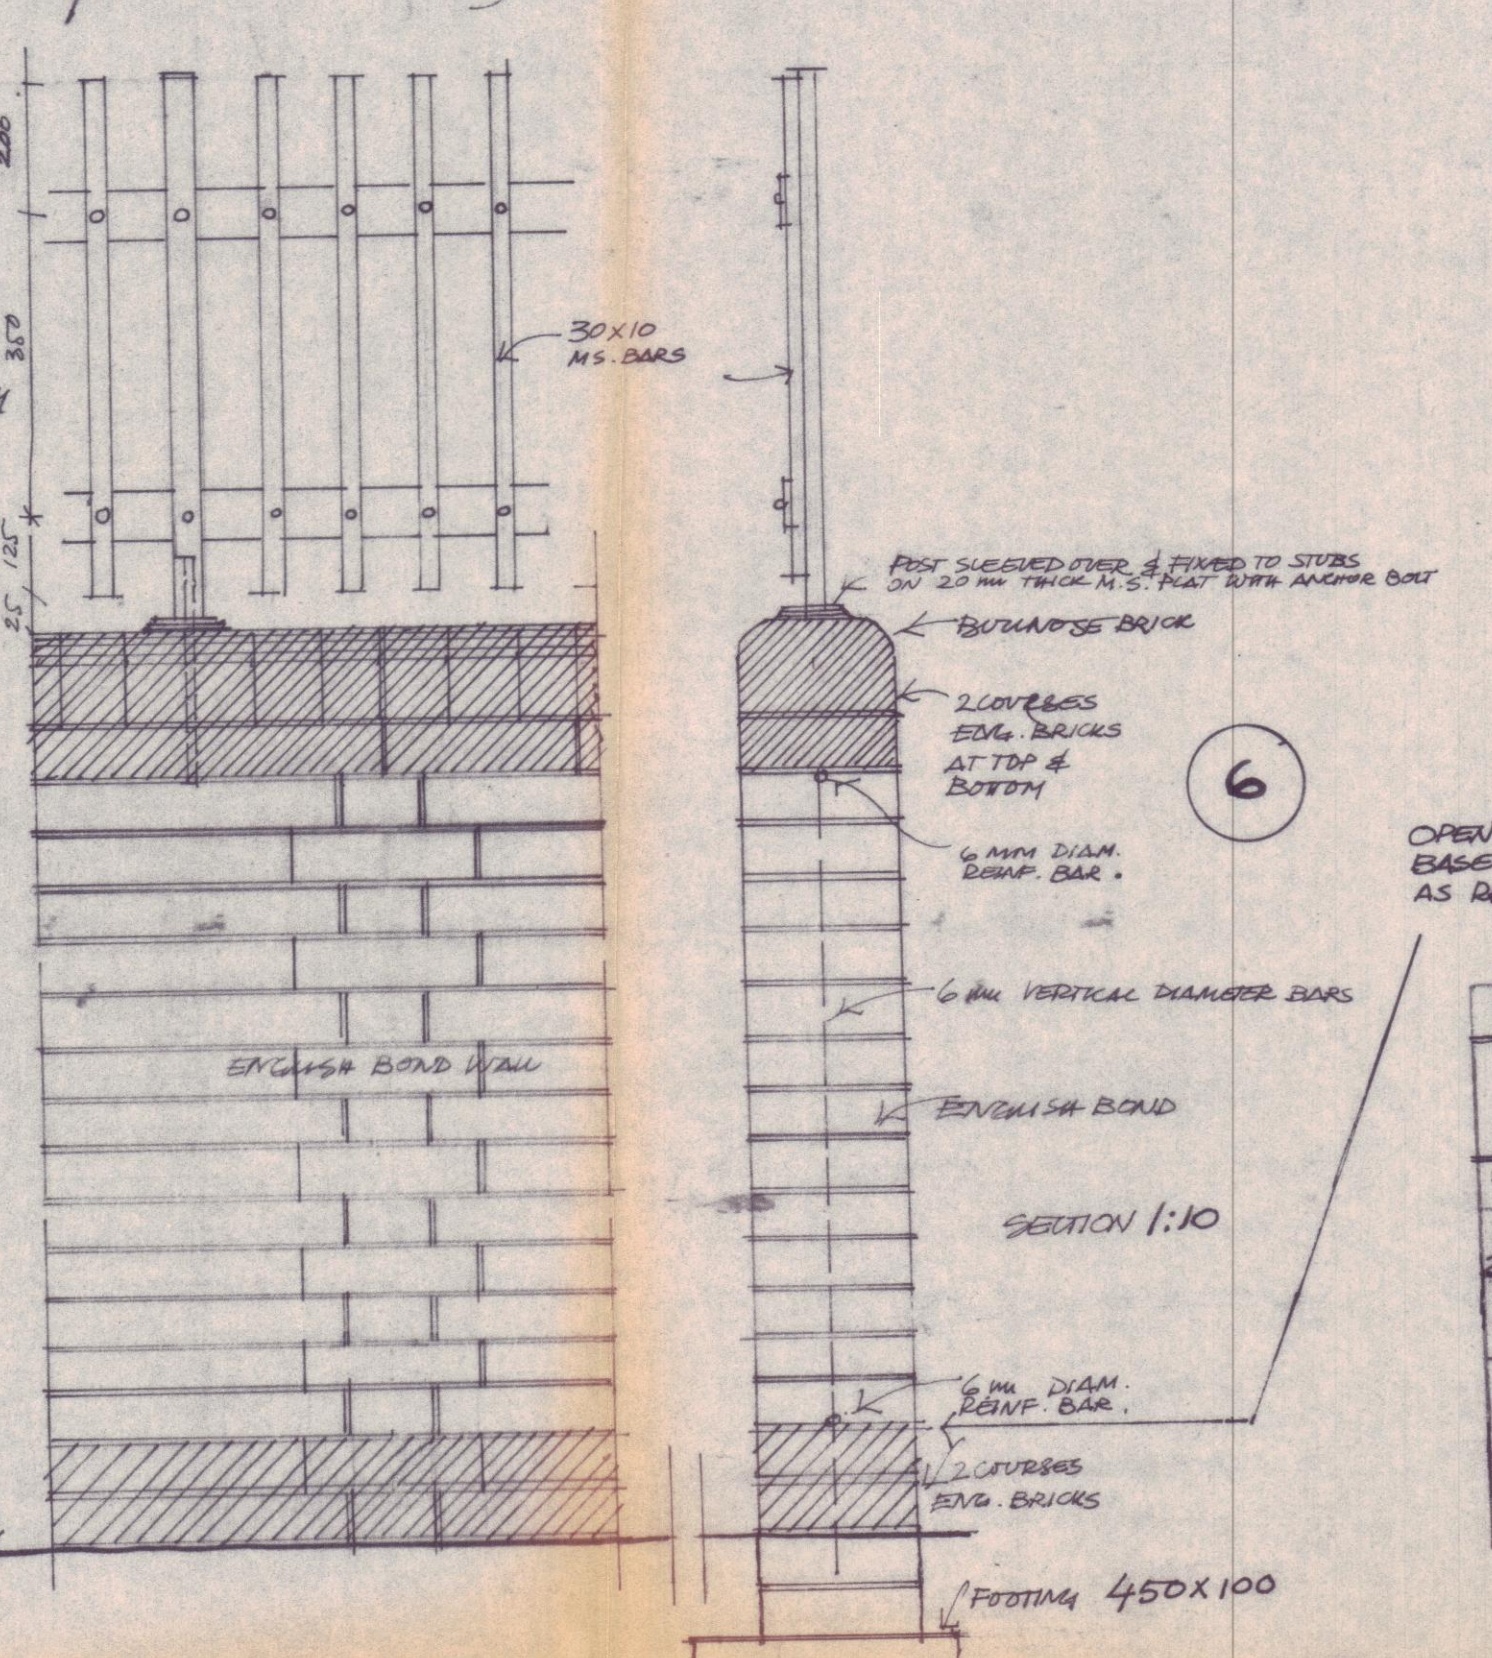

OPEN WHEELHOLES AT BASE WHEN IT IS USED AS RETAINING WALL.

LONDON BOROUGH OF CAMDEN
PLANNING AND COMMUNICATIONS
DEPARTMENT
31 MAY 1988 A.M.
RECEIVED

REV	DESC.	DATE
A	GARDEN WALLS REVISED	20.5.88
PLANT ZACCARO ASSOCIATES CHARTERED ARCHITECTS AND DESIGNERS 75 PARKWAY LONDON NW1 7PP 01-267 7173		
SCALE	1/8\"	DATE
PROJECT NAME	26 FERNCROFT AVENUE LONDON N.W.3	PROJ. NO. B721
DRWG. TITLE	SITE PLAN & DETAILS OF EXTERNAL WORKS & PLANTING PLAN	DRWG. NO. A1/A