
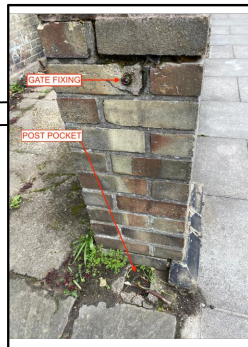


FITZJOHN'S AVENUE

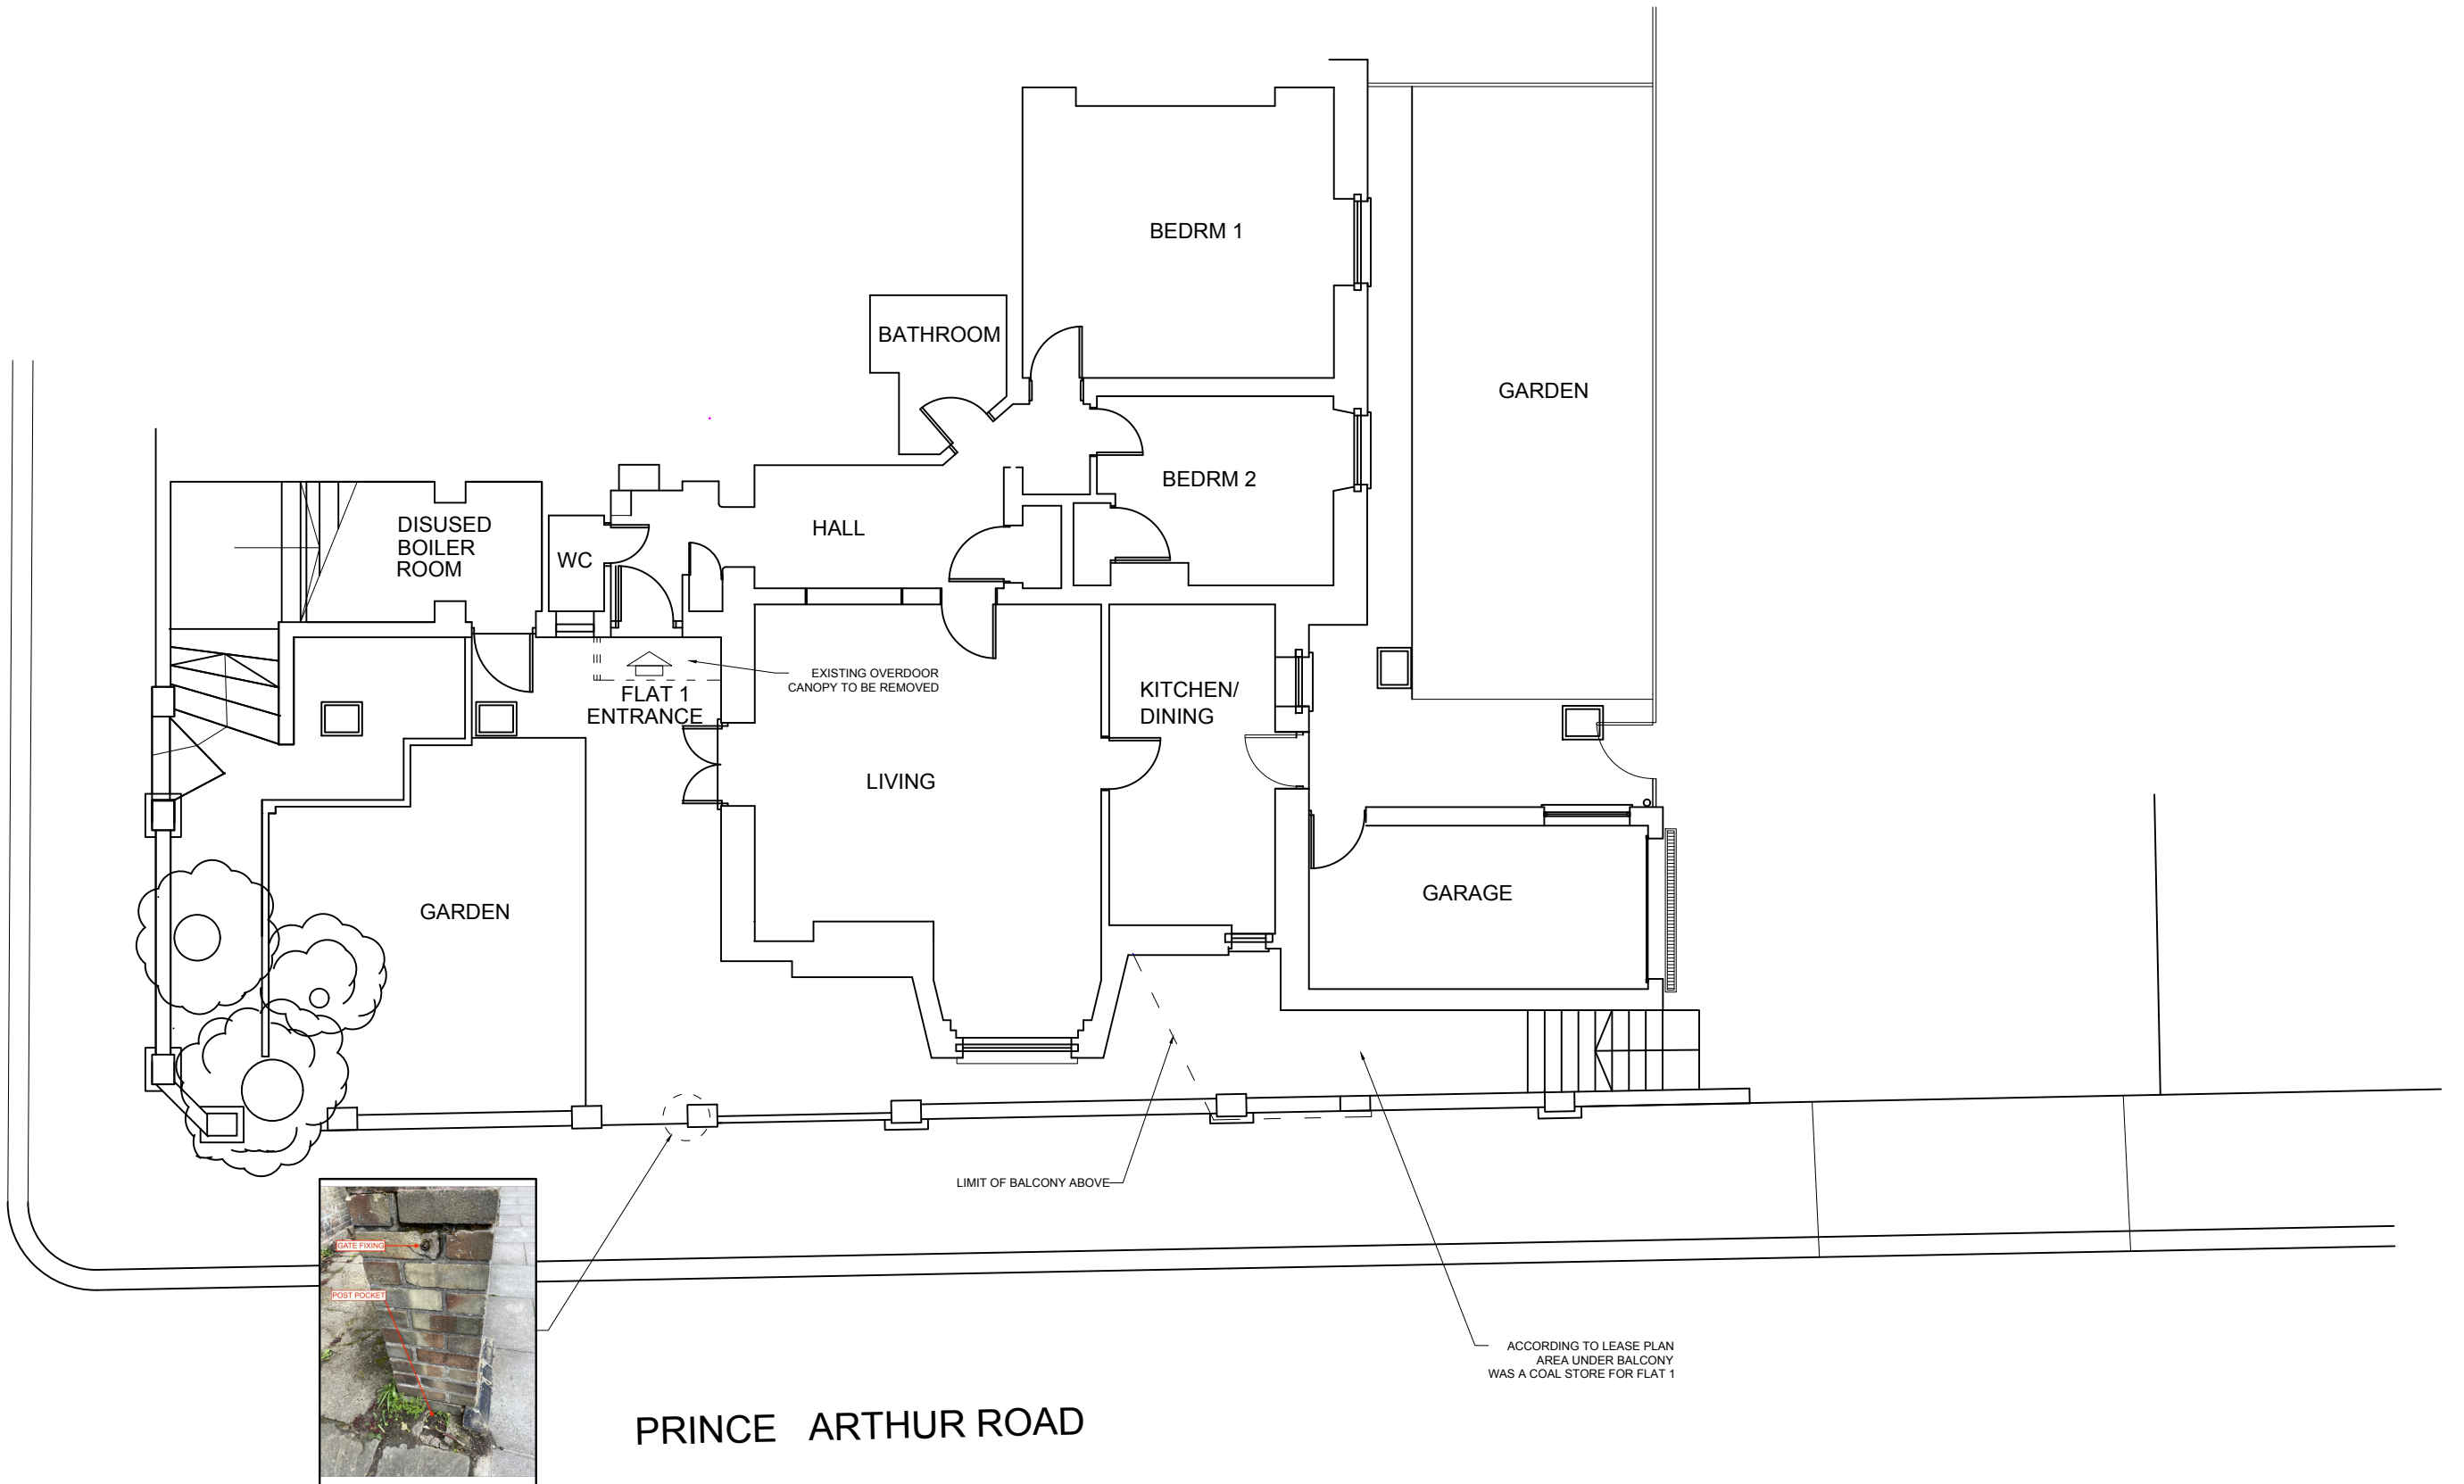

PRINCE ARTHUR ROAD

e - andreas@mo-associates.com
m - 07767253530

CLIENT	Mr A IOANNOU	SCALE	1:100 @A3	DATE	07/21	JOB No.	21/242	REV	DATE	DESCRIPTION	NOTES ALL DIMENSIONS TO BE CHECKED ON SITE. NO DEVIATION OF DETAILS SHOWN ON THIS DRAWING WITHOUT PRIOR PERMISSION OF MO ASSOCIATES. COPYRIGHT PROTECTED
PROJECT	FLAT 1 104 FITZJOHN'S AVENUE LONDON NW3 6NT	TITLE	EXISTING PLAN		SCALE		0.0 0.5 1.0 1.5 2.0 3.0 4.0 metres				
DRG No.	242A3P1.1	STATUS	/P	REV	/00						