


FITZJOHN'S AVENUE

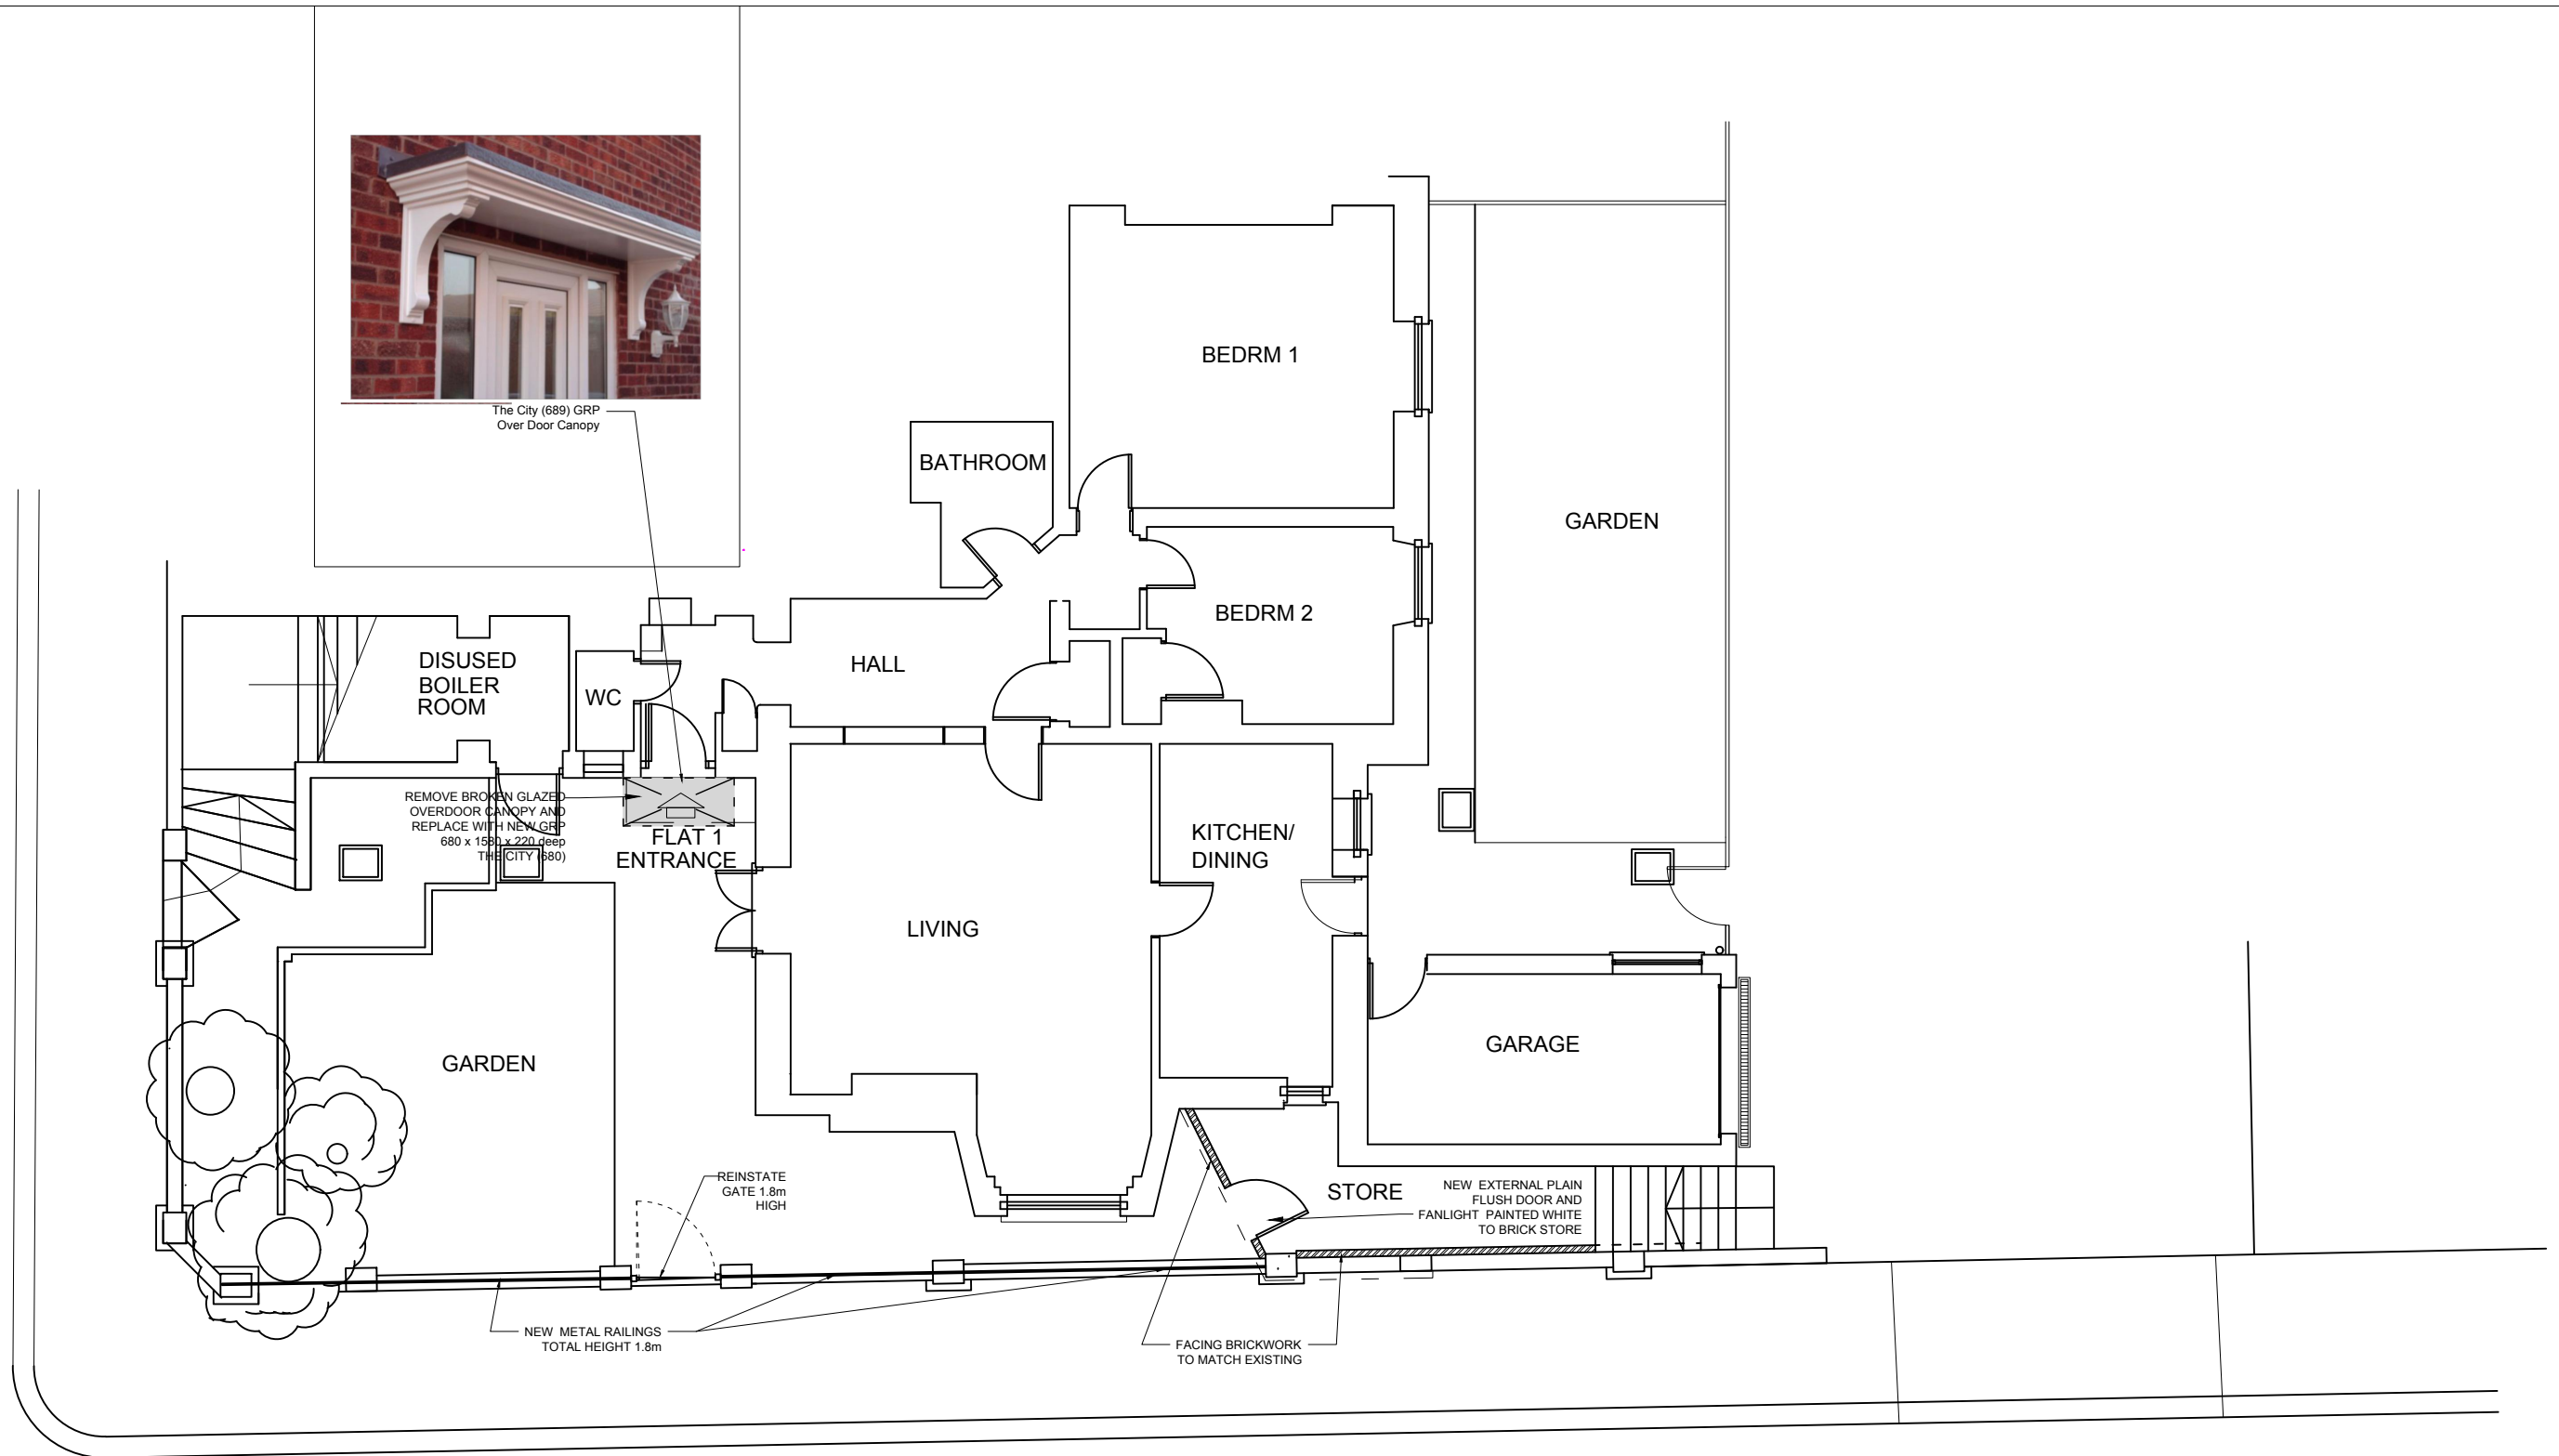

PRINCE ARTHUR ROAD

e - andreas@mo-associates.com
m - 07767253530

CLIENT	Mr A IOANNOU	SCALE	DATE	JOB No.	REV	DATE	DESCRIPTION
PROJECT	FLAT 1 104 FITZJOHN'S AVENUE LONDON NW3 6NT	1:70 @A3	03/22	21/242			
TITLE		PROPOSED PLAN					
DRG No.	STATUS	REV					
242A3P2.1	/P	/00					

SCALE	
0.0	0.5 1.0 1.5 2.0 2.5
metres	

NOTES
ALL DIMENSIONS TO BE CHECKED ON SITE.
NO DEVIATION OF DETAILS SHOWN ON THIS
DRAWING WITHOUT PRIOR PERMISSION OF
MO ASSOCIATES.
COPYRIGHT PROTECTED