
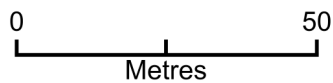


Kings Cross Display Screen

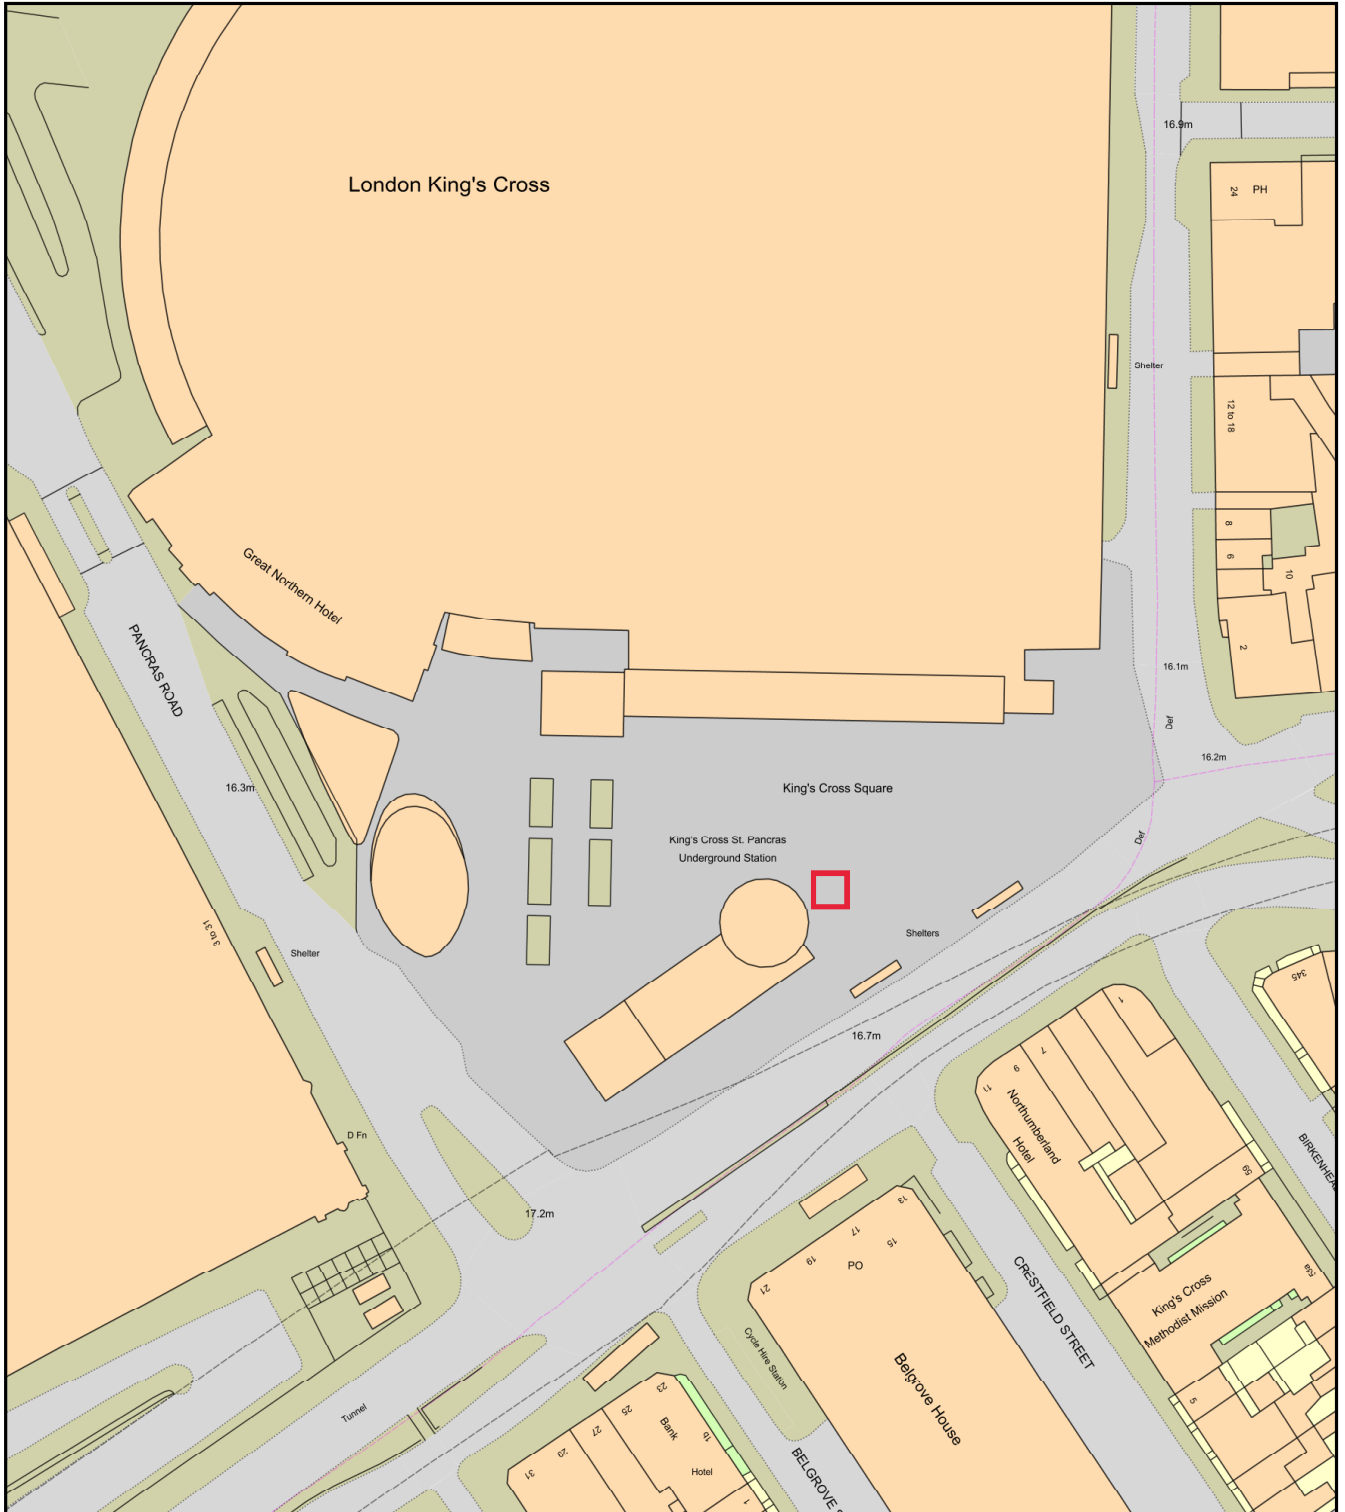

Plan Produced for: C-Screens Limited

Date Produced: 25 Jun 2022

Plan Reference Number / Project ID TQRQM22176190451964 / EP1566

Scale: 1:1250 @ A4

