

Project
62 HILLFIELD COURT,
NW3 4BG

Prepared for
Mr Jeong Cheol Bae

HMJK

85 Great Portland Street
First Floor
London
W1W 7LT

All reproduction & intellectual property rights reserved © 2022


Do not scale dimensions from drawings
Site verify all dimensions prior to construction
Report all discrepancies to HMJK immediately
This drawing is to be read in conjunction with all relevant documents and drawings
This drawing is not for the construction

| Rev. | Description | Date |
|------|---------------------|------------|
| 01 | Planning Submission | 2022/06/23 |

Drawn by: JK Reviewed by: JK/HM
Approved by: JK/HM Scale @A3: 1:100
Project No 2203HC

Sheet Title:
**EXISTING
ELEVATION 2**

Original drawing is A3. Do not scale this drawing.
Sheet Number:
A301
Status: Revision: **01**

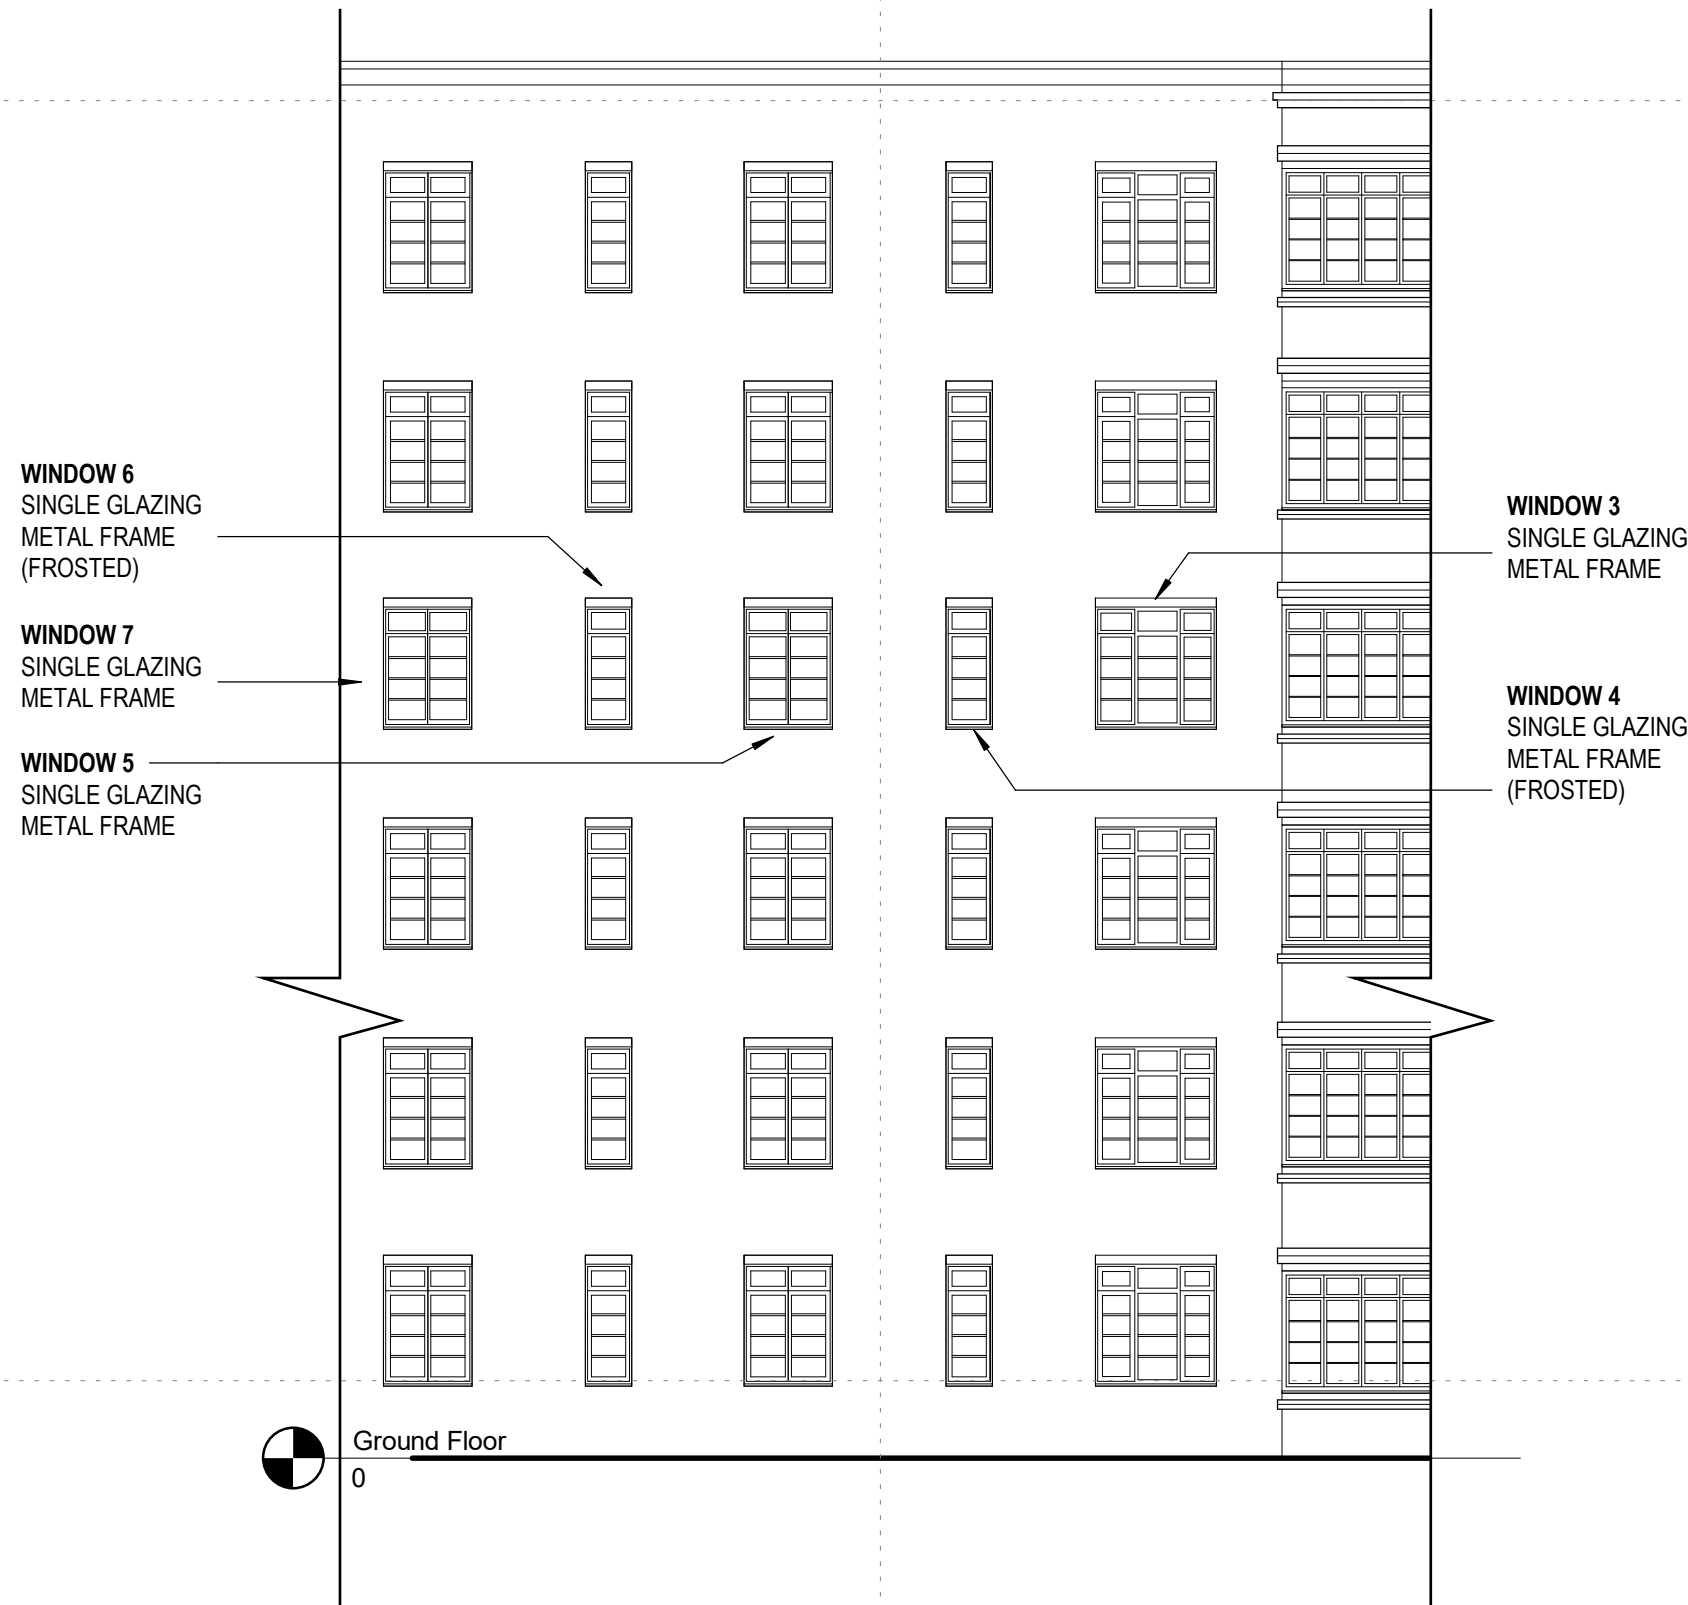

23/06/2022 13:05:14