


This Plan includes the following Licensed Data: OS MasterMap Black and White PDF Location Plan by the Ordnance Survey National Geographic Database and incorporating surveyed revision available at the date of production. Reproduction in whole or in part is prohibited without the prior permission of Ordnance Survey. The representation of a road, track or path is no evidence of a right of way. The representation of features, as lines is no evidence of a property boundary. © Crown copyright and database rights, 2022. Ordnance Survey 0100031673

Scale: 1:1250,

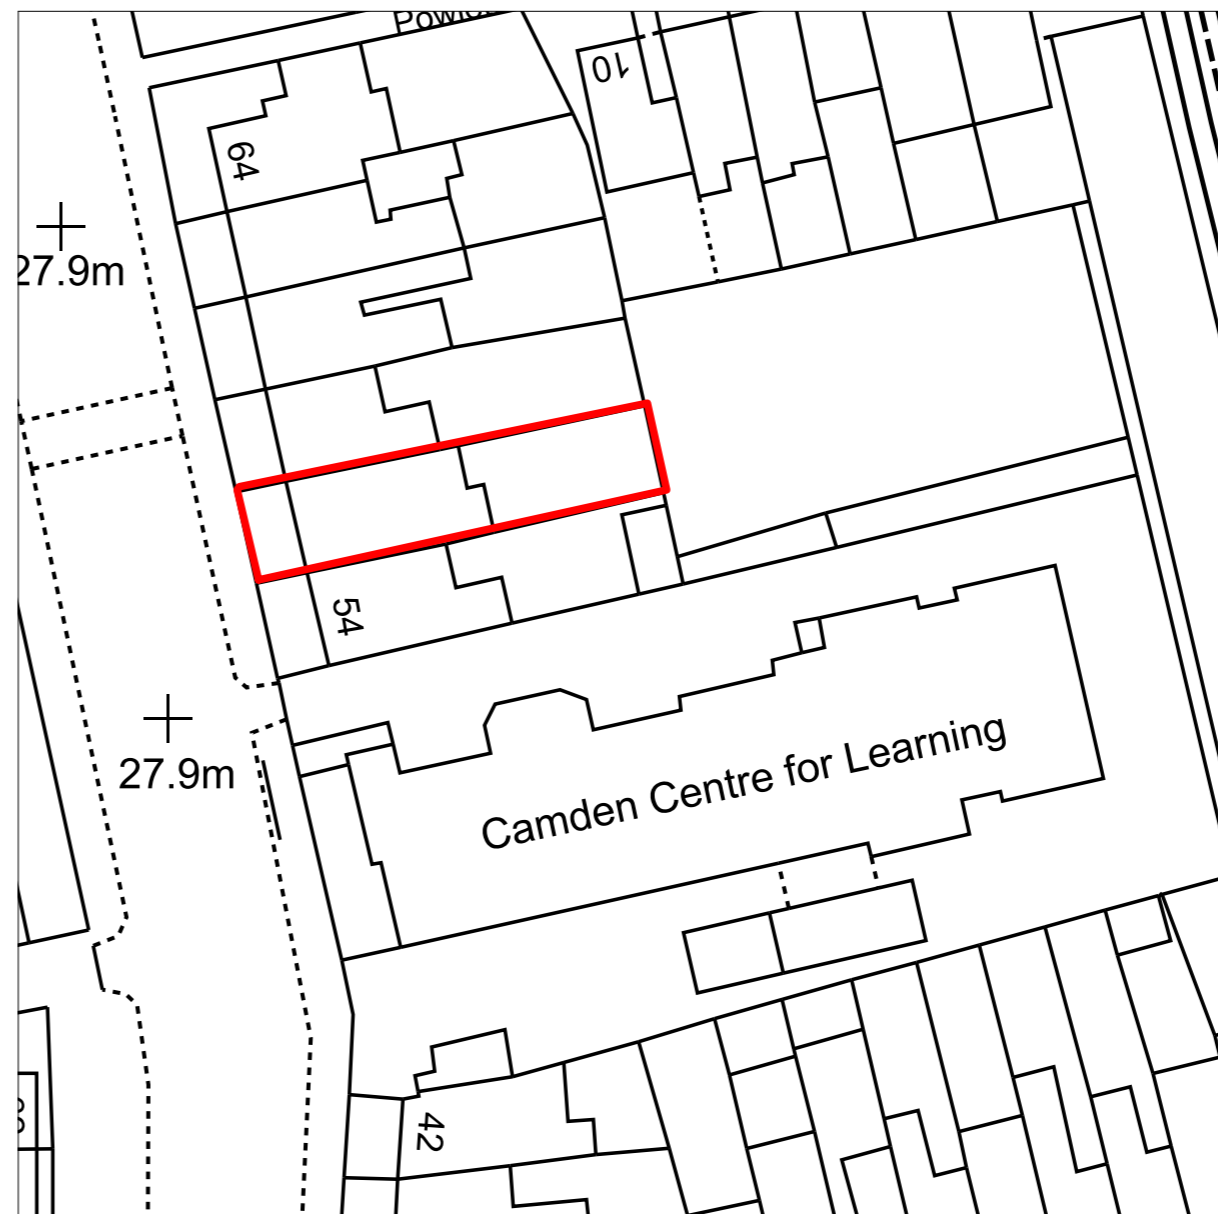

SCALE 1:500
0 10 20m



e. info@dokstudio.co.uk w. www.dokstudio.co.uk

Project Name:
56 Harwood Street

Client:
Anas El Kaddouri & Claire O'Neill

Site Location:
**56 Harwood Street London
NW1 8DP**

Drawing not to be used other than the purpose for which it was prepared. It's supplied without liability for errors or omissions. All dimensions are to be checked on site. This drawing is to be read in conjunction with all other drawings. Notes on this drawing will apply to all other drawings where a similar position exists.

Scale @ A3 1:1250, 1:500	Project No. 011
------------------------------------	---------------------------

Drawing Name
Location and Block Plans

Drawing Number	Rev
----------------	-----

LO-A-01