


Information contained within this drawing is the sole copyright of NMA Studio Ltd. and is not to be reproduced without express permission. No implied licence exists. This drawing not to be used for land transfer or valuation purposes. Do not scale from this drawing. All dimensions & levels are to be checked on site by the contractor. Issued for purposes indicated only. Drawing errors and omissions to be reported to the architect.



03 Existing Side Elevation

Scale 1:50@A1, 1:100@A3

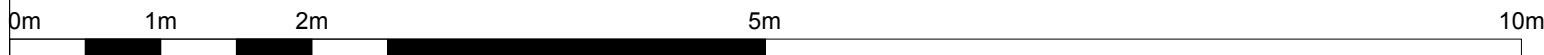

Revisions

 NMA Studio

Farringdon House
First Floor
105-107 Farringdon Road
London EC1R 3BU
T +447792949233
nik@nmastudio.co.uk

Client		
Mr & Mrs Cohen		
Project		
182 Fordwych Road, NW2		
Drawing Title		
Existing Side Elevation		
Status	Drawn	Checked
Planning	NM	
Scale	Date	
1:50@A1, 1:100@A3	Aug 2021	
Drwg. No. & Revision		
122-EXGE03_P1		