




NOTES  
DIMENSIONS TO BE CONFIRMED  
ON SITE

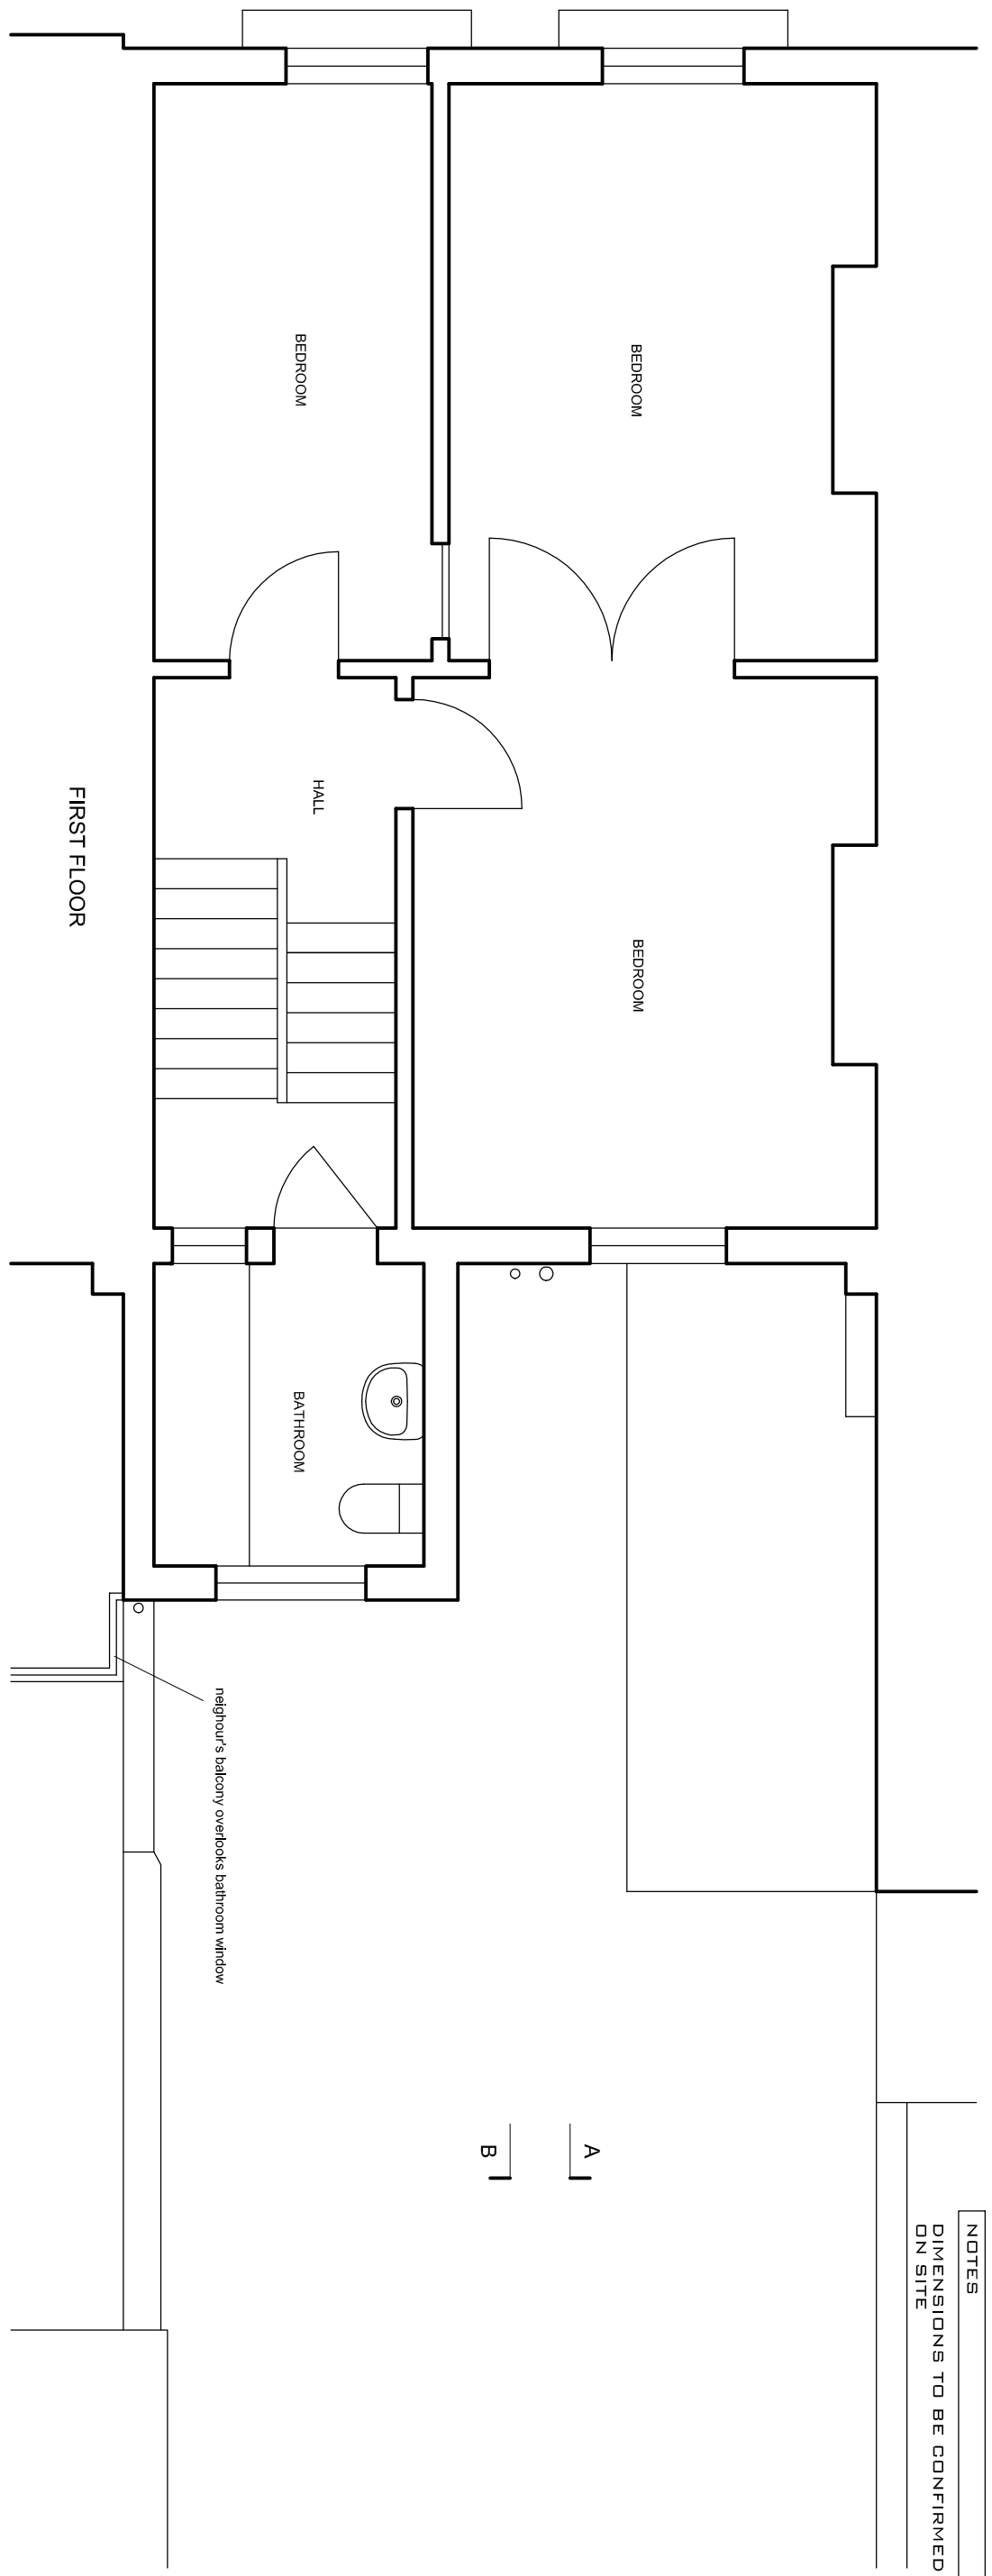

FIRST FLOOR

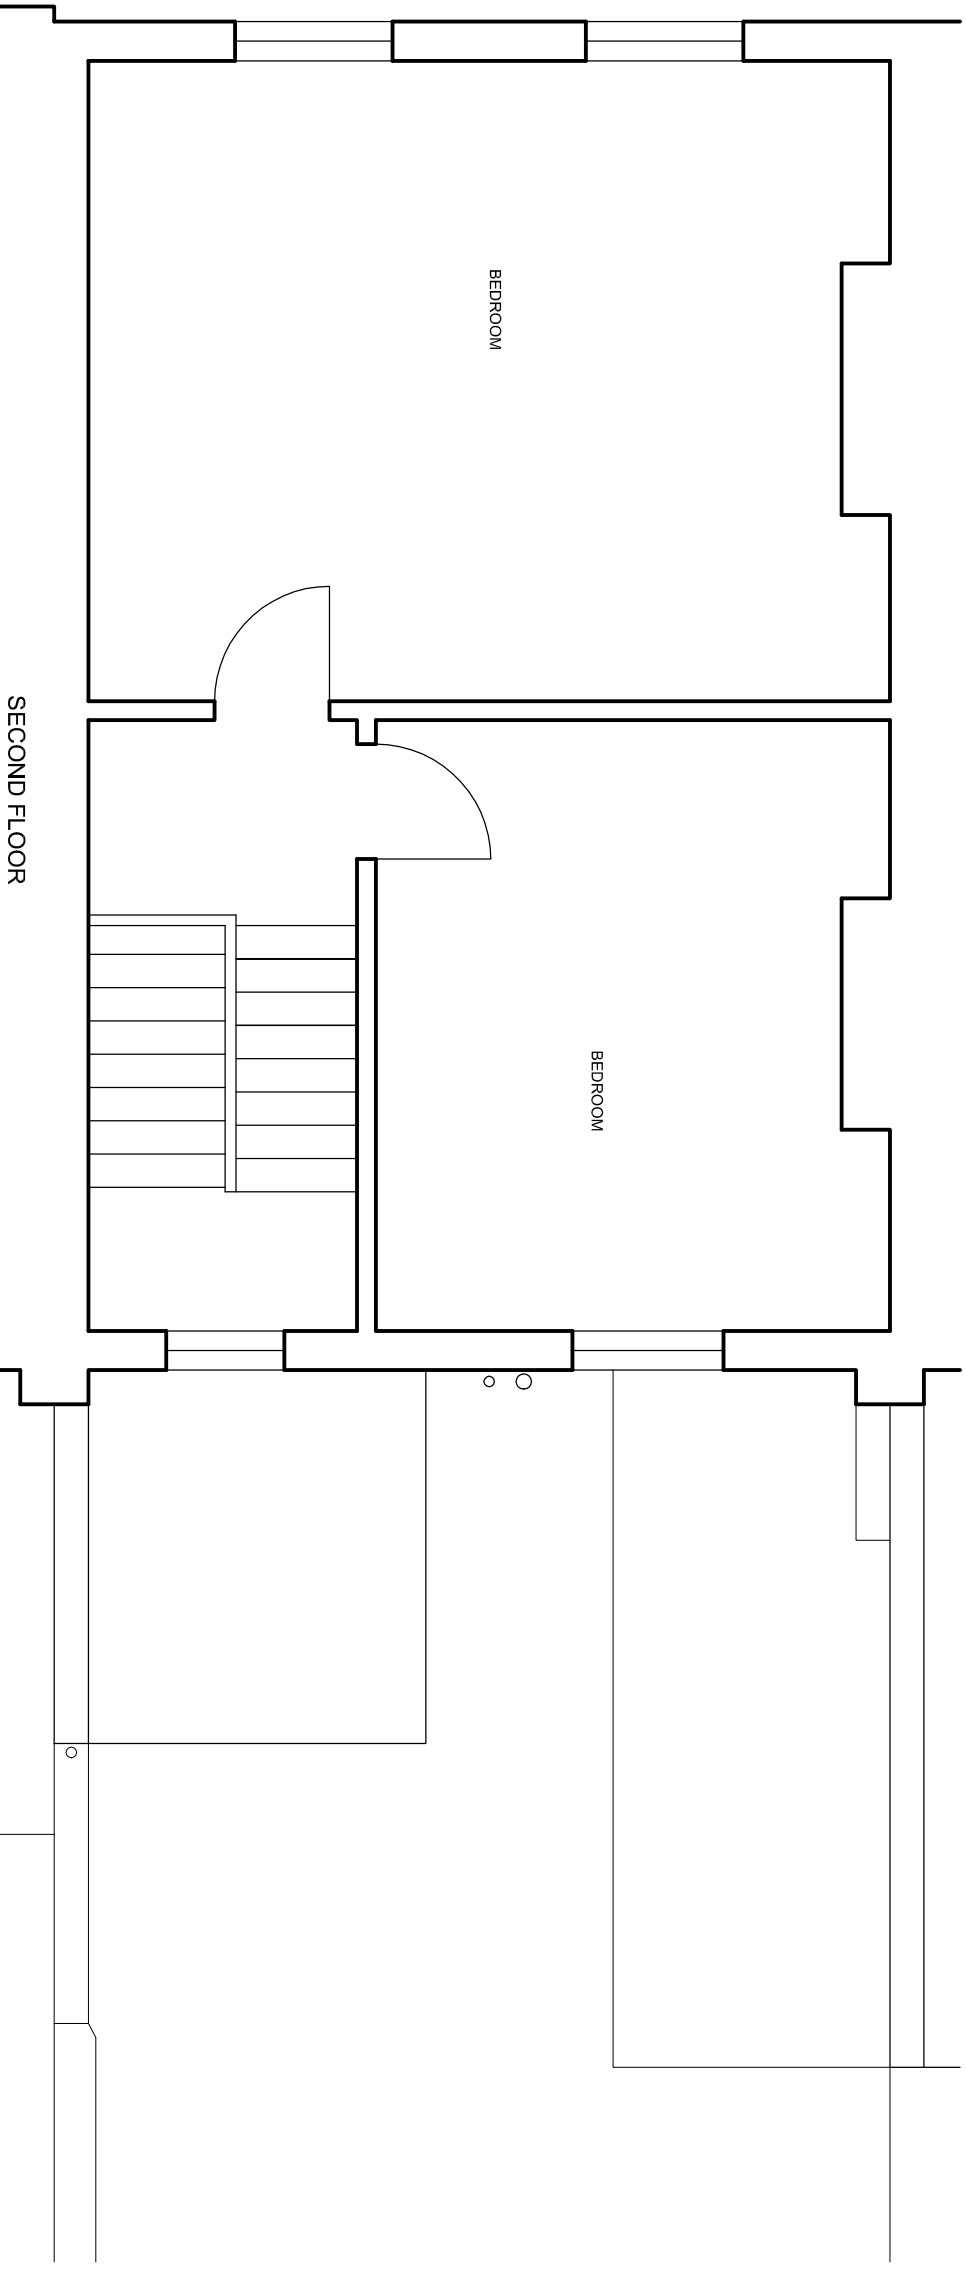

SECOND FLOOR

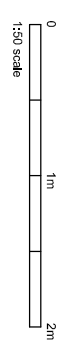

<b>DAVIES ARCHITECTURE</b> ©
28 ELLIOTT SQ LONDON NW3 3SU TEL 020 7483 0669
<b>JOB</b> 6 HEALEY ST LONDON NW1
<b>TITLE</b> EXISTING PLANS FIRST AND SECOND FLOORS
<b>DATE</b> 3.4.22
<b>SCALE</b> 1:50 @A3
<b>DRAWING NO</b> HEA-EX-50-02