


NOTES
DIMENSIONS TO BE CONFIRMED
ON SITE

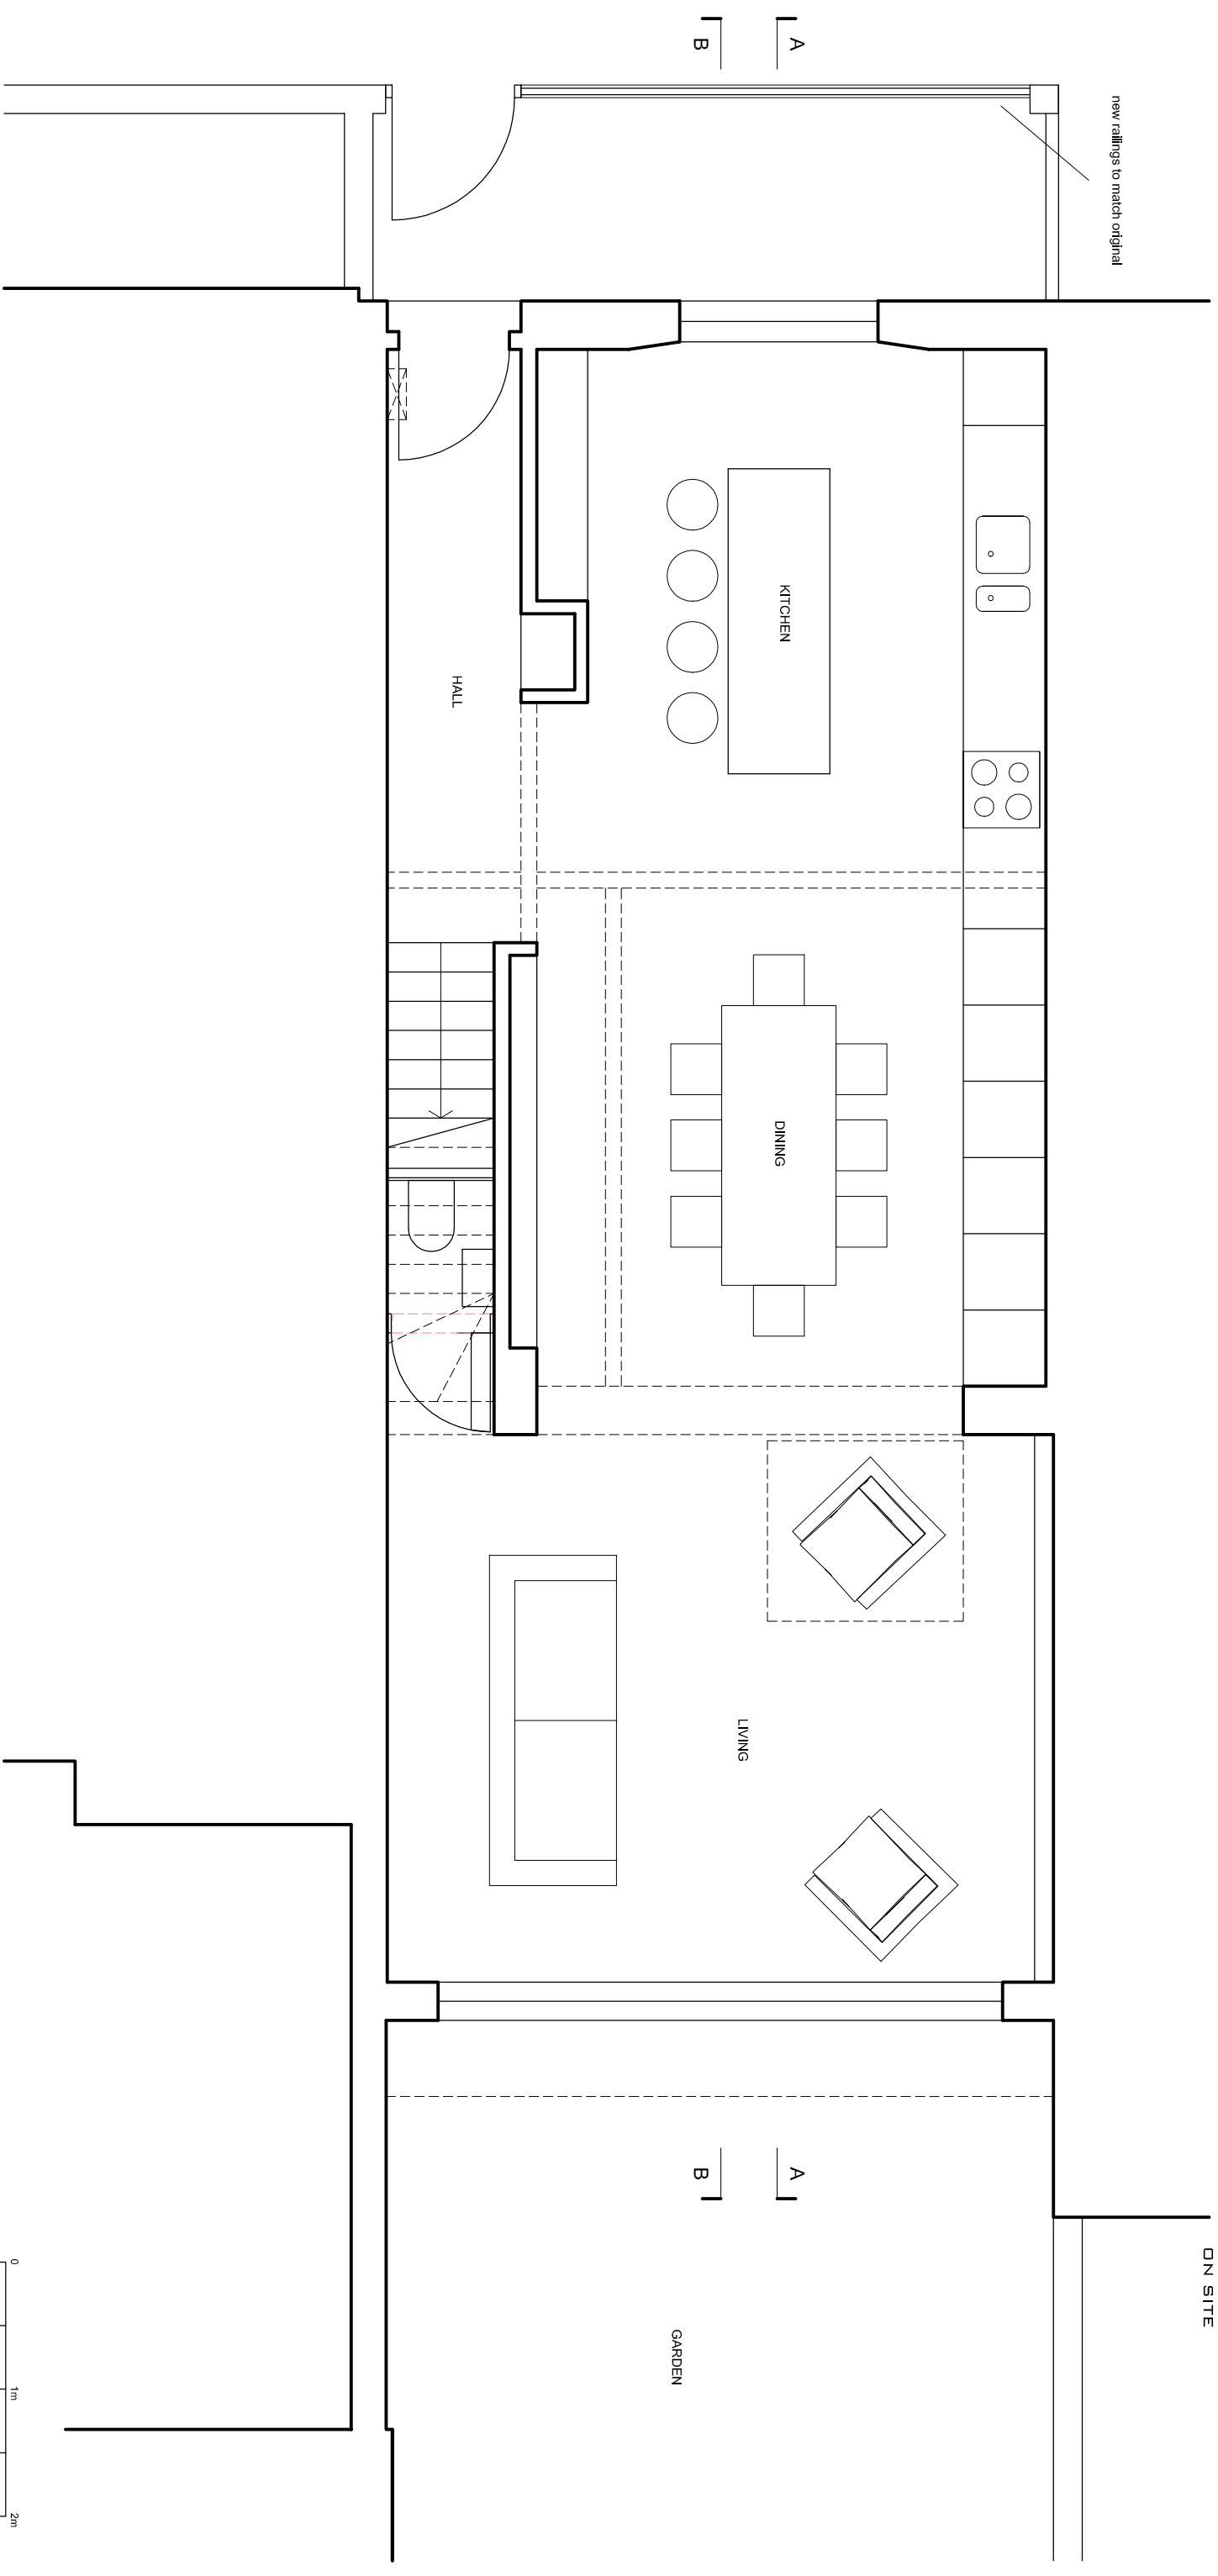

DAVIES ARCHITECTURE ©

28 ELLIOTT SQ
LONDON NW3 3SU
TEL 020 7483 0669

JOB
6 HEALEY ST
LONDON NW1

TITLE
PROPOSALS
PLANS
GROUND

DATE 3.4.22
SCALE 1:50 @A3

DRAWING NO HEA-PL-50-01